


LEGEND

- COLD WATER L.C.W.
- - - HOT WATER H.W.
- C.S. CAPPED STANDPIPE
- D.C. DRAIN COCK NEAR FLOOR
- H.B. ROSE BIB
- F FILTER
- C.S.O. CAPPED BLOW-OFF
- S.O. SHUT-OFF-ELEV. S.O.P. SHUT-OFF-PLAN
- DN. DOWN
- UG. UNDERGROUND
- ◇ TEMPERATURE & PRESSURE RELIEF VALVE

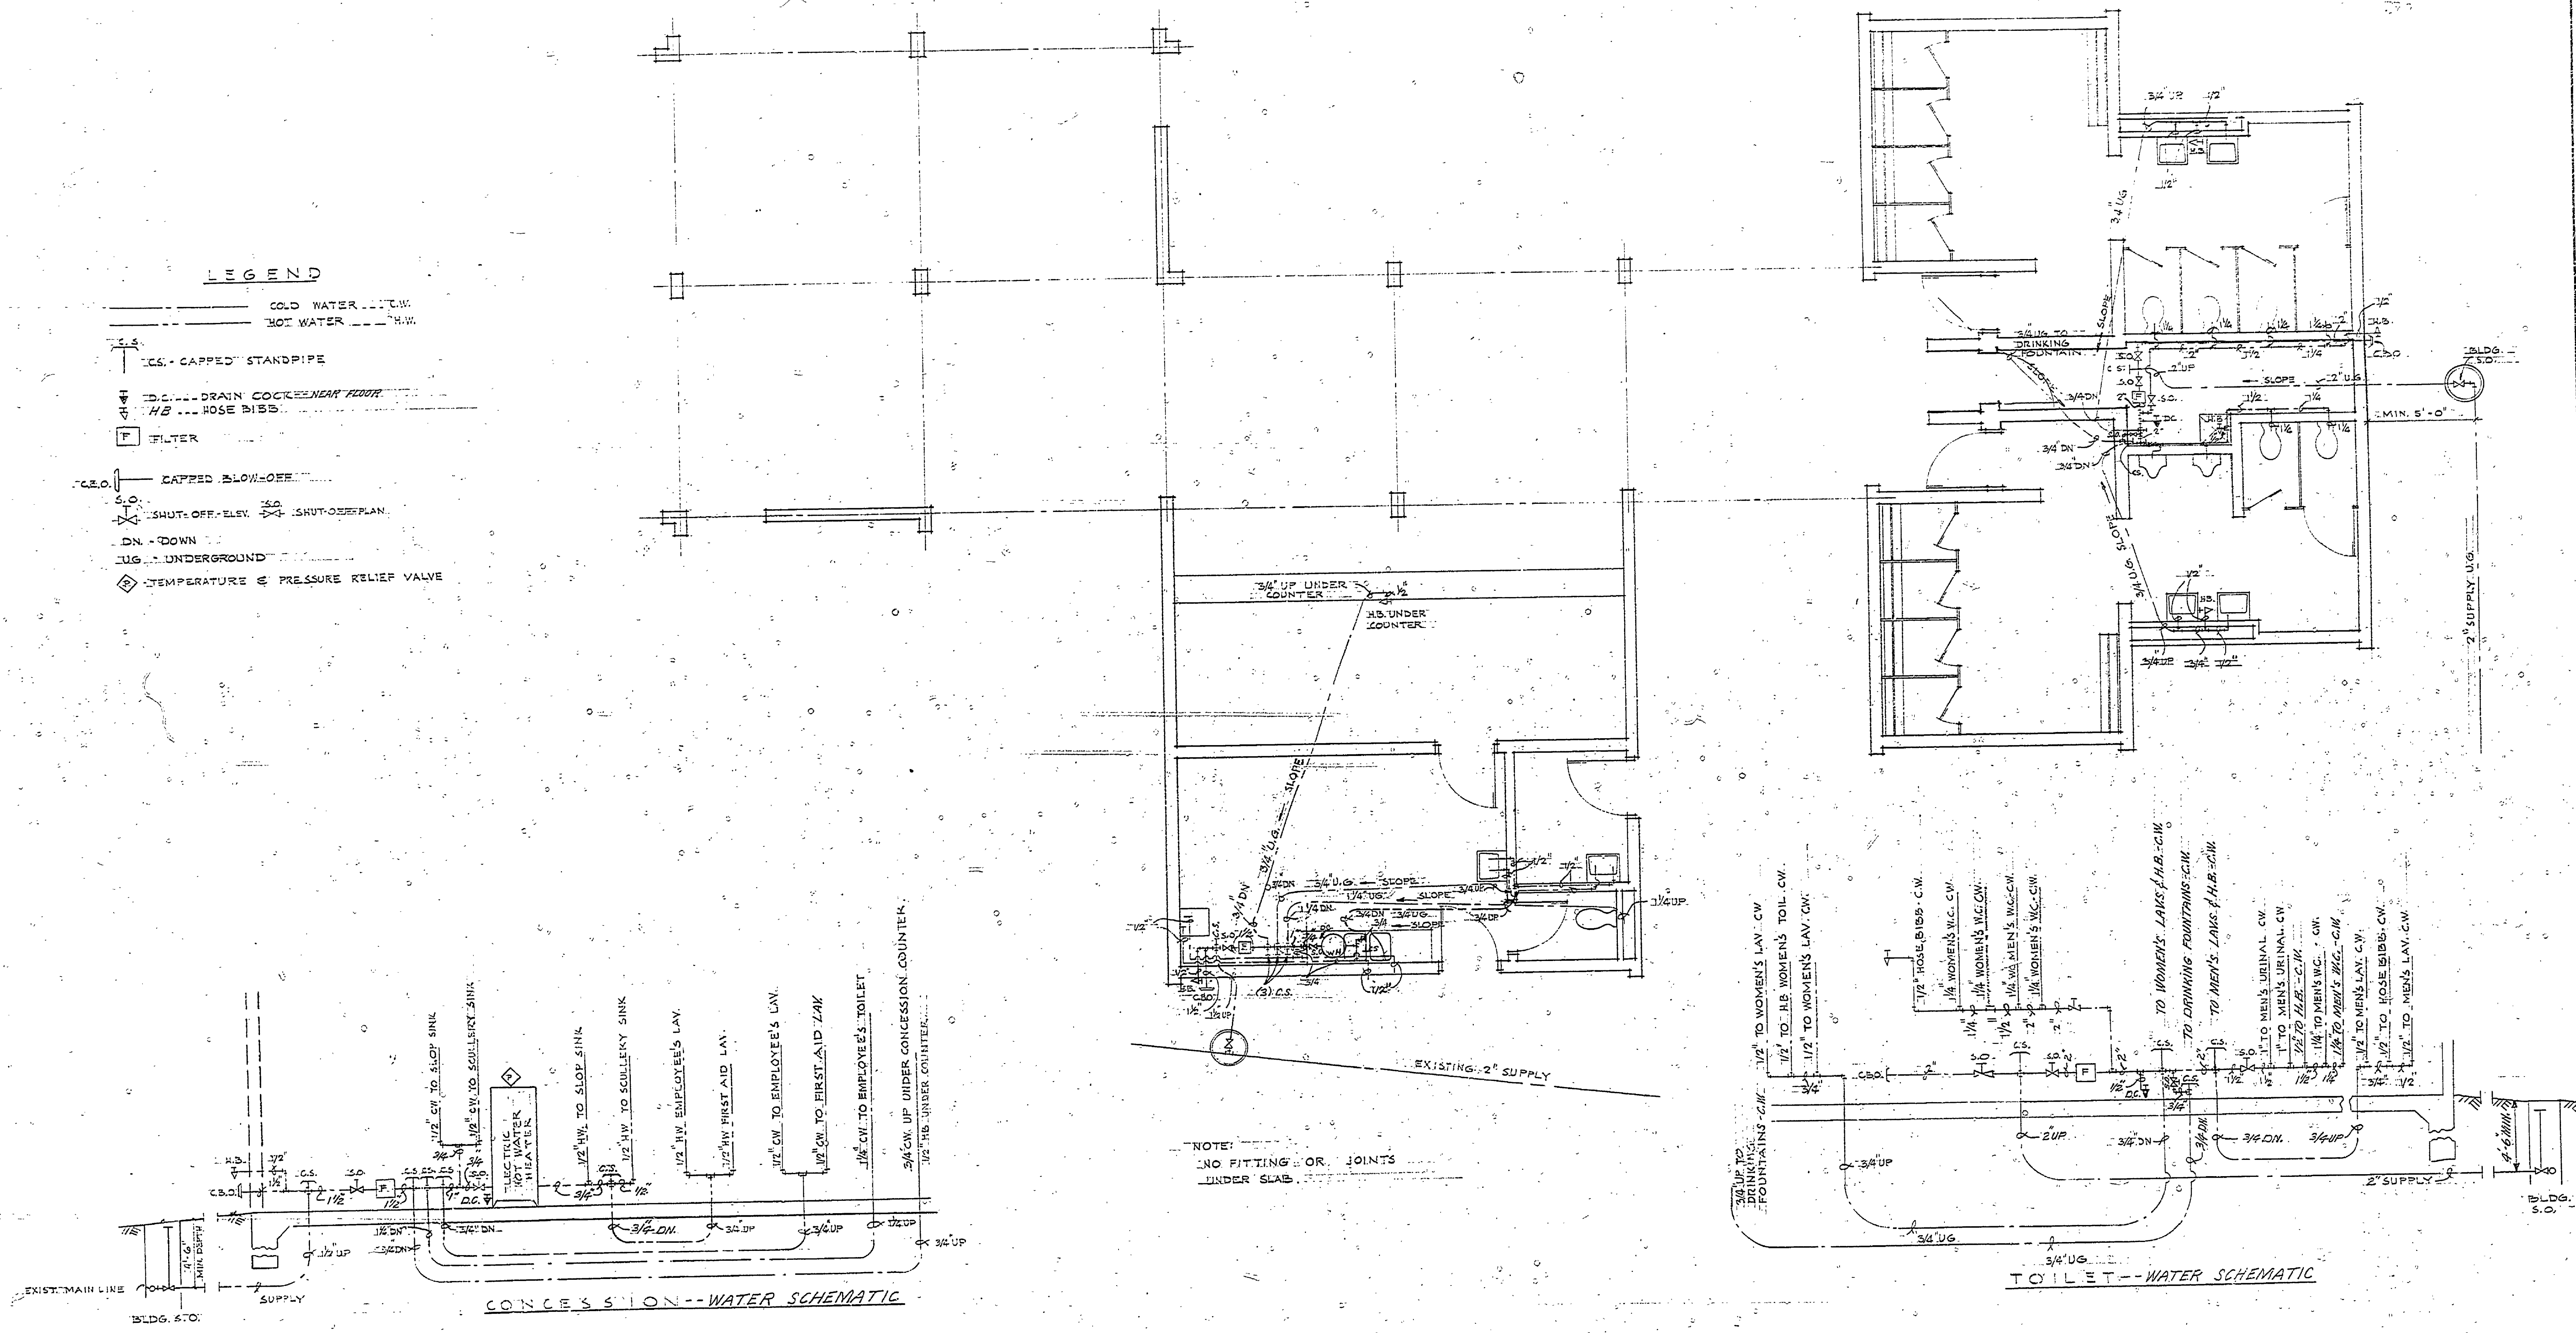

NOTE:
NO FITTING OR JOINTS
UNDER SLAB.

CONCESSION--WATER SCHEMATIC

TOILET--WATER SCHEMATIC

SURVEYED BY		DRAWN BY DDP		NO. DATE BY		REVISIONS		NO. DATE BY		REVISIONS		MICHIGAN DEPARTMENT OF NATURAL RESOURCES		SUPPLY - PLUMBING		MEANS STATE PARK		PROJECT NO. 24-1250	
DESIGNED BY TP		CHECKED BY		1. DATE BY		3.		2. DATE BY		4.		DEPARTMENT OF NATURAL RESOURCES		SHEET TITLE		AREA OR PARK		SHEET 9 OF 10	
DATE		DATE		DATE		DATE		DATE		DATE		PROJECT		BRANCH HOUSE		PROJECT NO. 24-1250		PLAN NO. A-103	