


DESIGNED BY	DATE	REVIEWED	DATE	APPROVED	DATE	NO.	DATE	BY	REVISIONS	DATE	BY
D.M.G.	April '63	ARCHITECTURAL	4-23-63	<i>[Signature]</i>	4-23-63	1	4-23-63	B.H.G.	1	April 18 1963	B.H.G.
D.M.C.	Apr. '63	ENGINEERING	4-18-63	<i>[Signature]</i>	4-18-63	2			2		
CHECKED BY		LANDSCAPE	4-23-63	<i>[Signature]</i>	4-23-63	3			3		
									4		
									5		
									6		

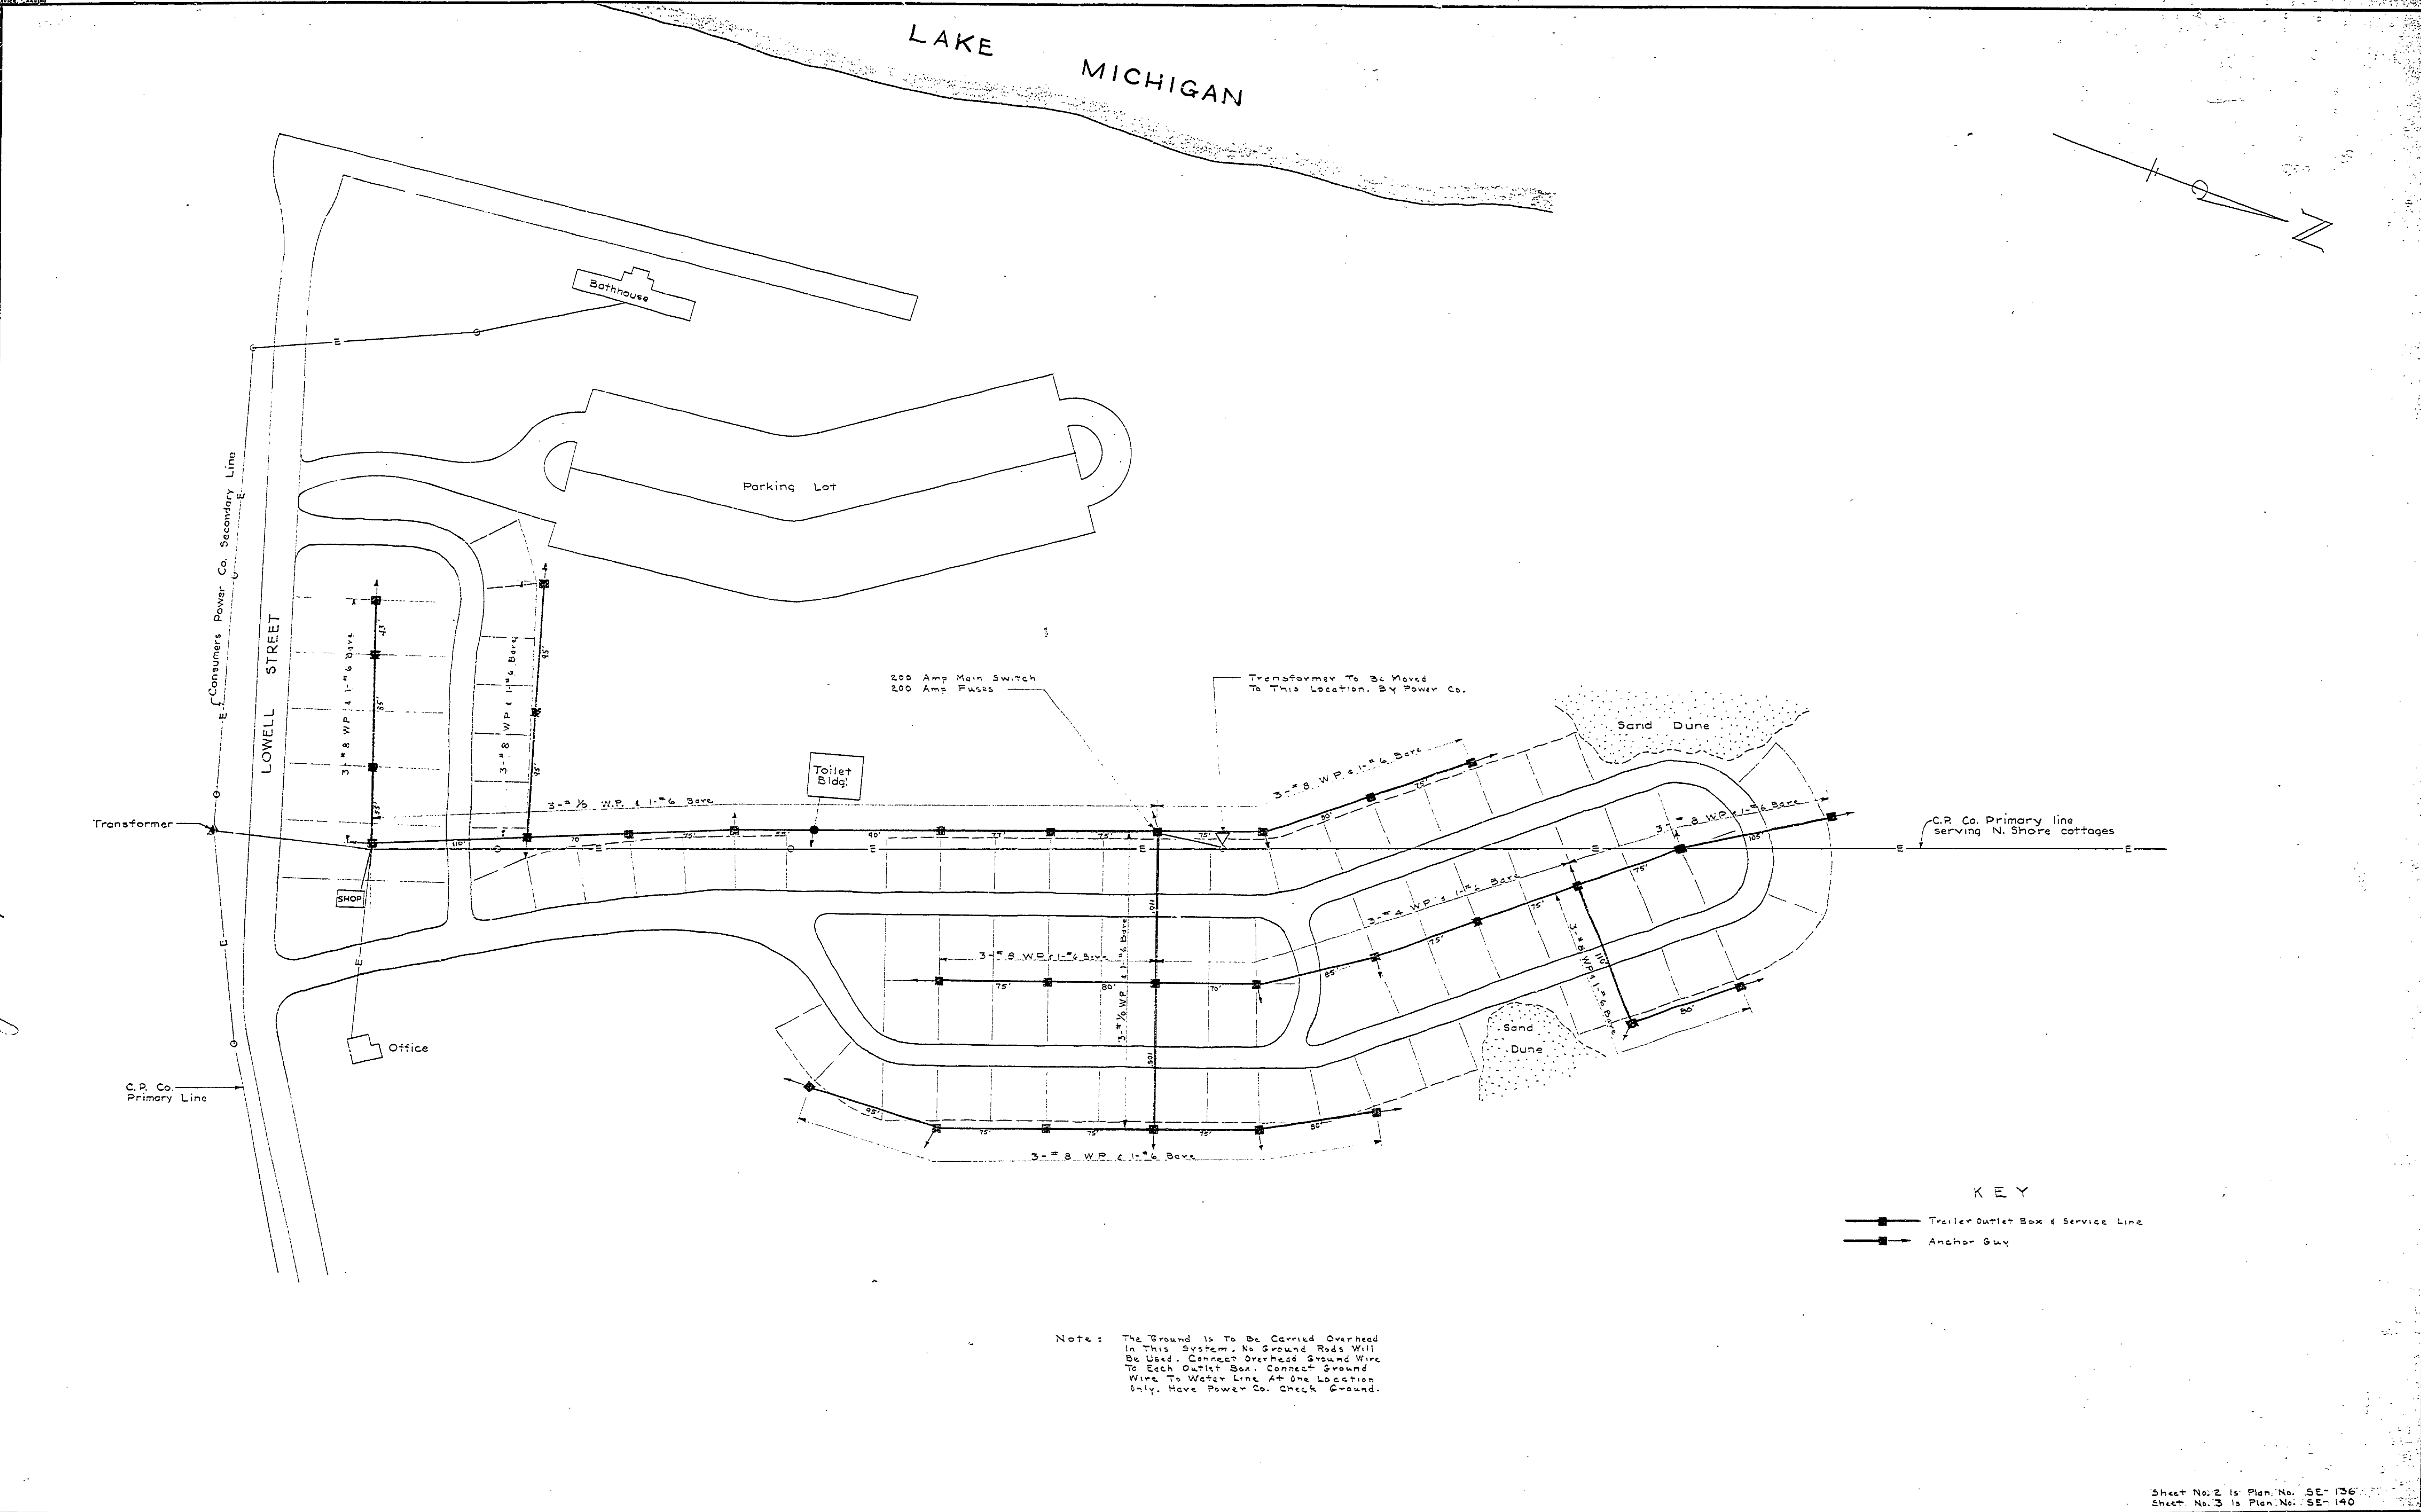

Sheet No. 2 is Plan No. SE-136  
 Sheet No. 3 is Plan No. SE-140