



DRAWN BY	E. C. BENNETT		
CHECKED BY	E. J. P.		
DATE	FEB 29, 1957		
REVIEWED BY SECTIONS	DATE	APPROVED BY	NO. DATE BY
ARCHITECTURAL	J.P.R. 5-14-57	H.C.M. ASSISTANT CHIEF IN CHARGE OF DESIGN DATE 7/10/57	1
ENGINEERING	J.P.R. 5-14-57		2
LANDSCAPE	J.P.R. 5-14-57		3
			4
			5
			6

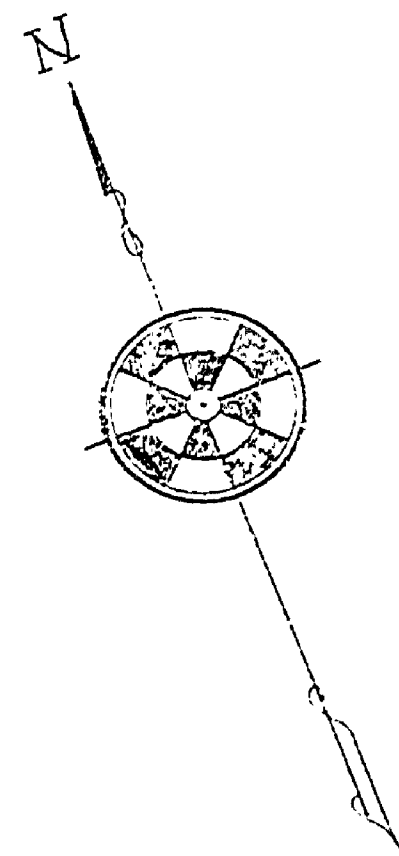

CABLE MICHIGAN

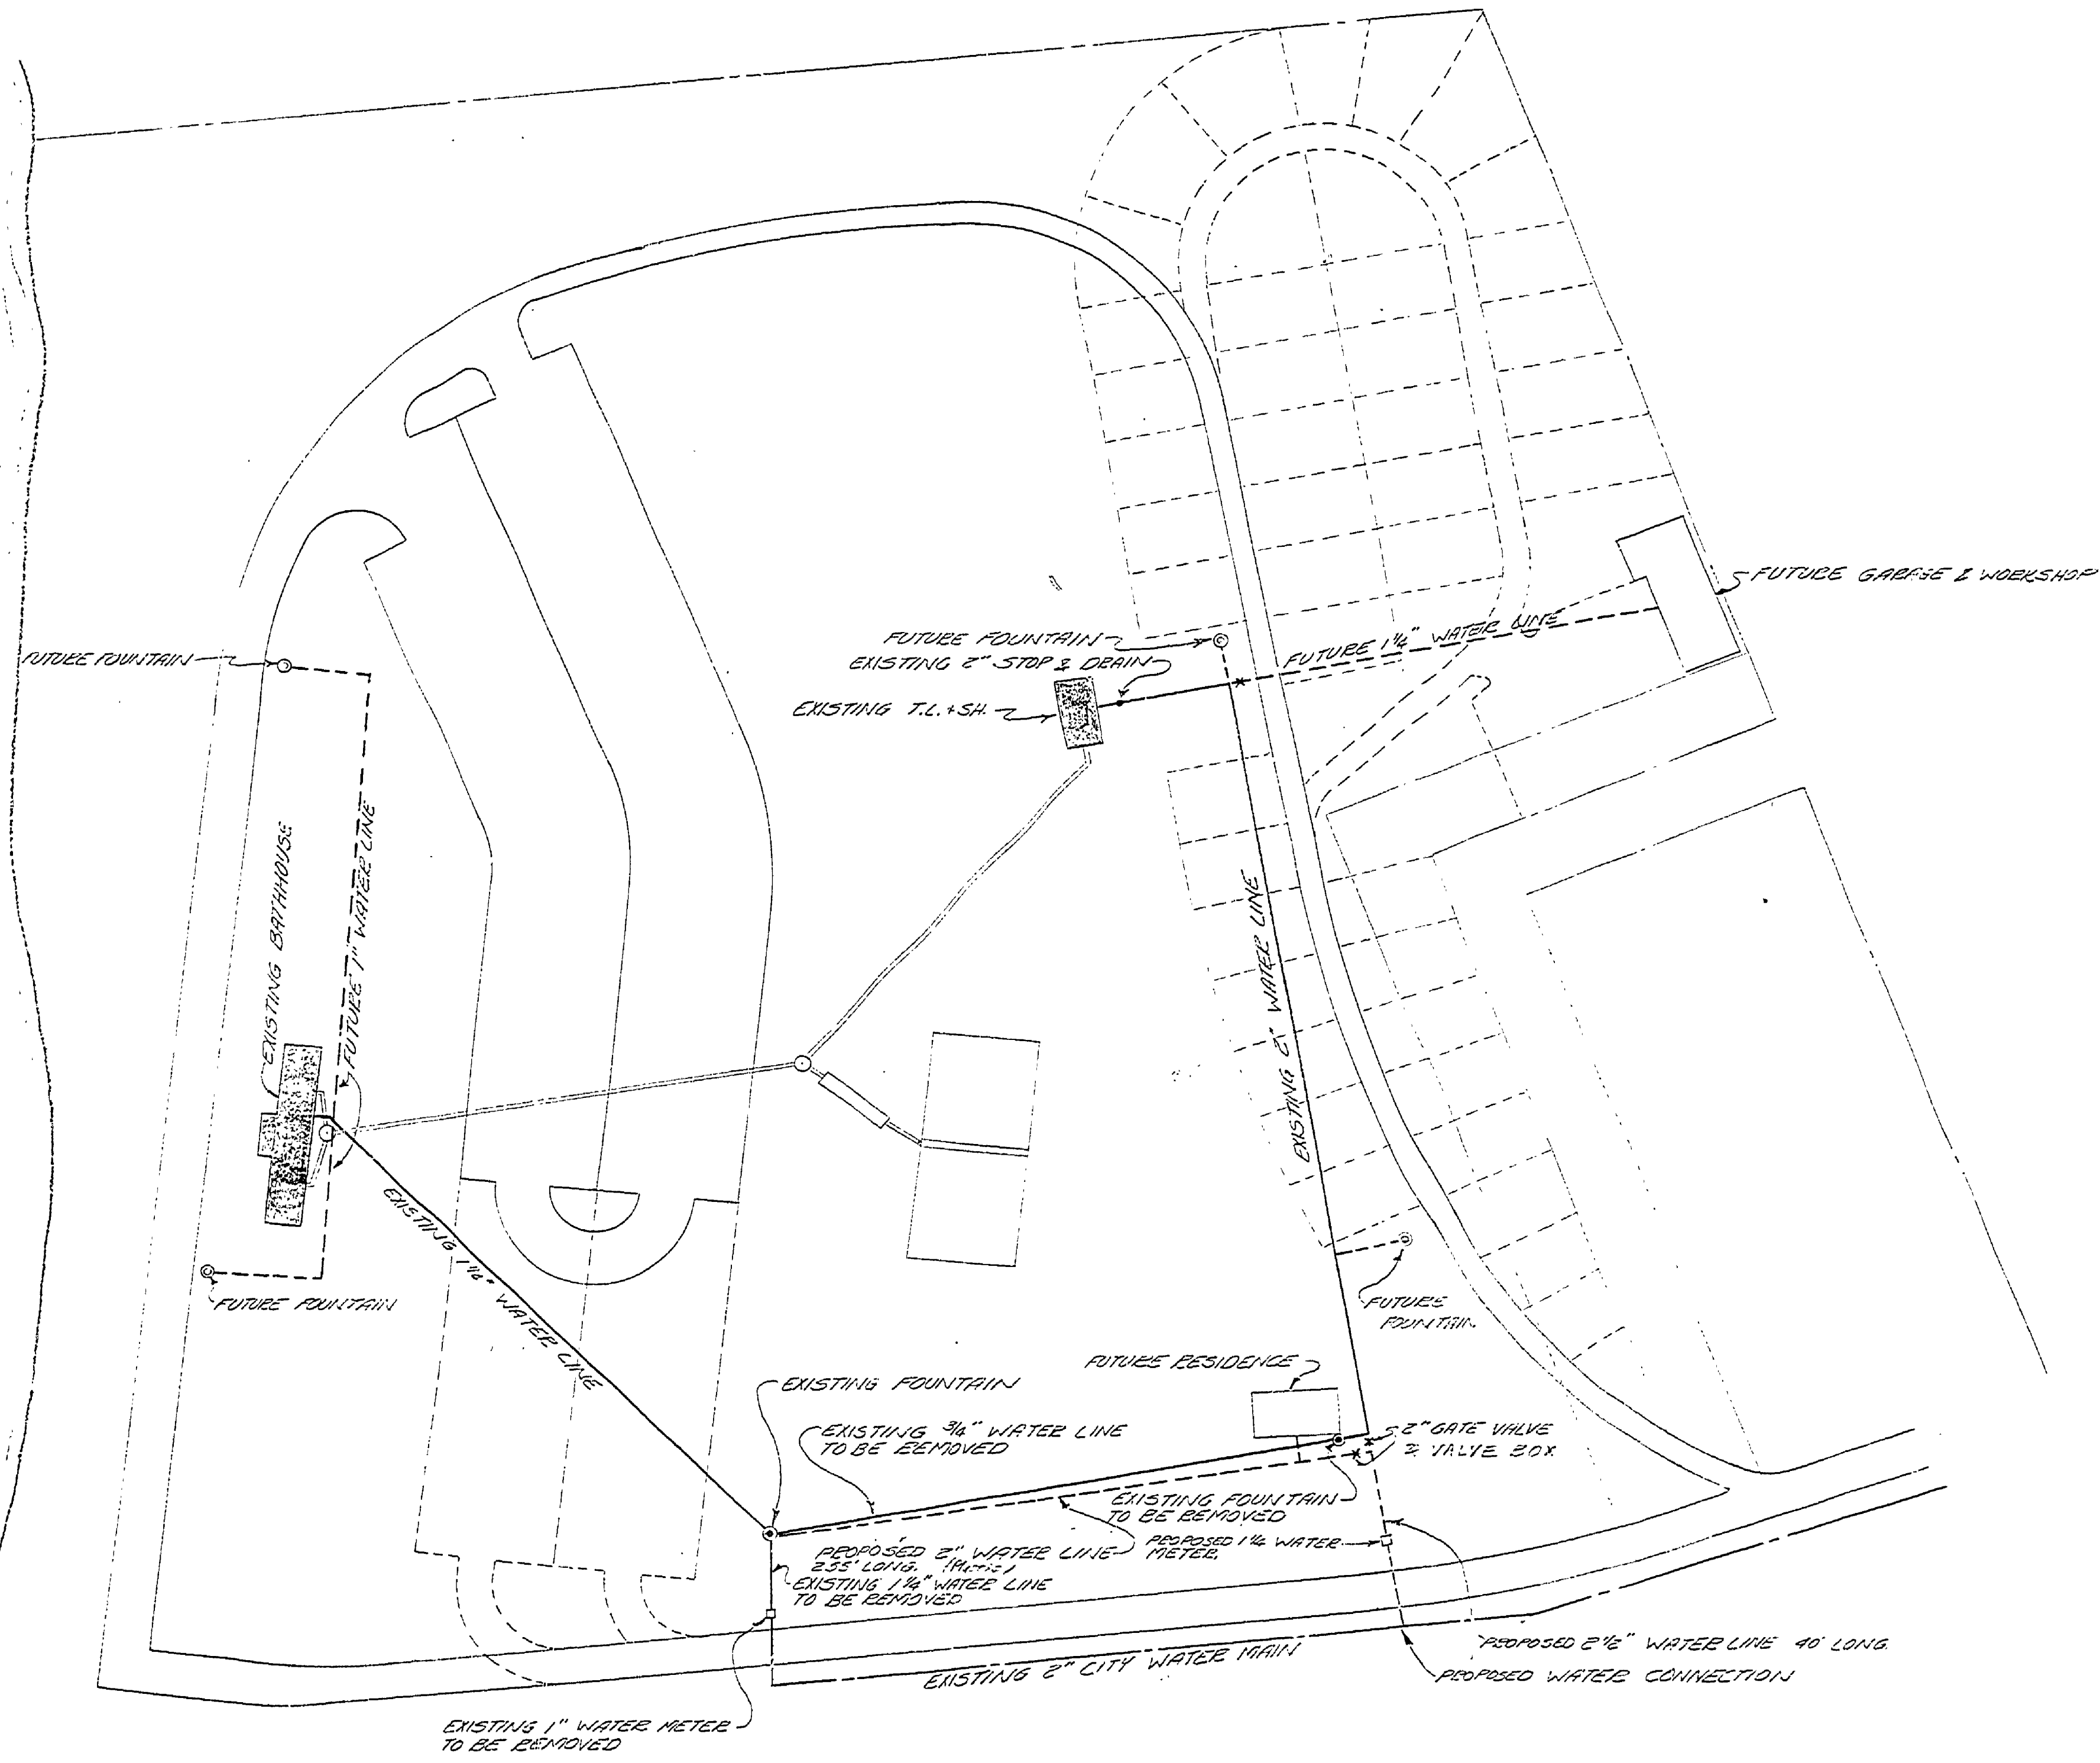

NOTE:  
4'-6" BURY ON ALL WATER LINES

SCALE 1"=50'

MICHIGAN  
DEPARTMENT OF CONSERVATION  
PARKS AND RECREATION DIVISION

CHARLES MEIGS STATE PARK  
WATER SYSTEM

SHEET NO. 1 OF 1  
PLAN NO. E104