


DESIGNED BY	DATE	REVIEWED	DATE	APPROVED	DATE	NO.	DATE BY	REVISIONS	DATE BY
D.H.G.	MAR. 54	ARCHITECTURAL				1		4	
J.V.	MAR. 54	ENGINEERING				2	7-11-54	5	
B.H.G.	MAR. 54	LANDSCAPE				3		6	

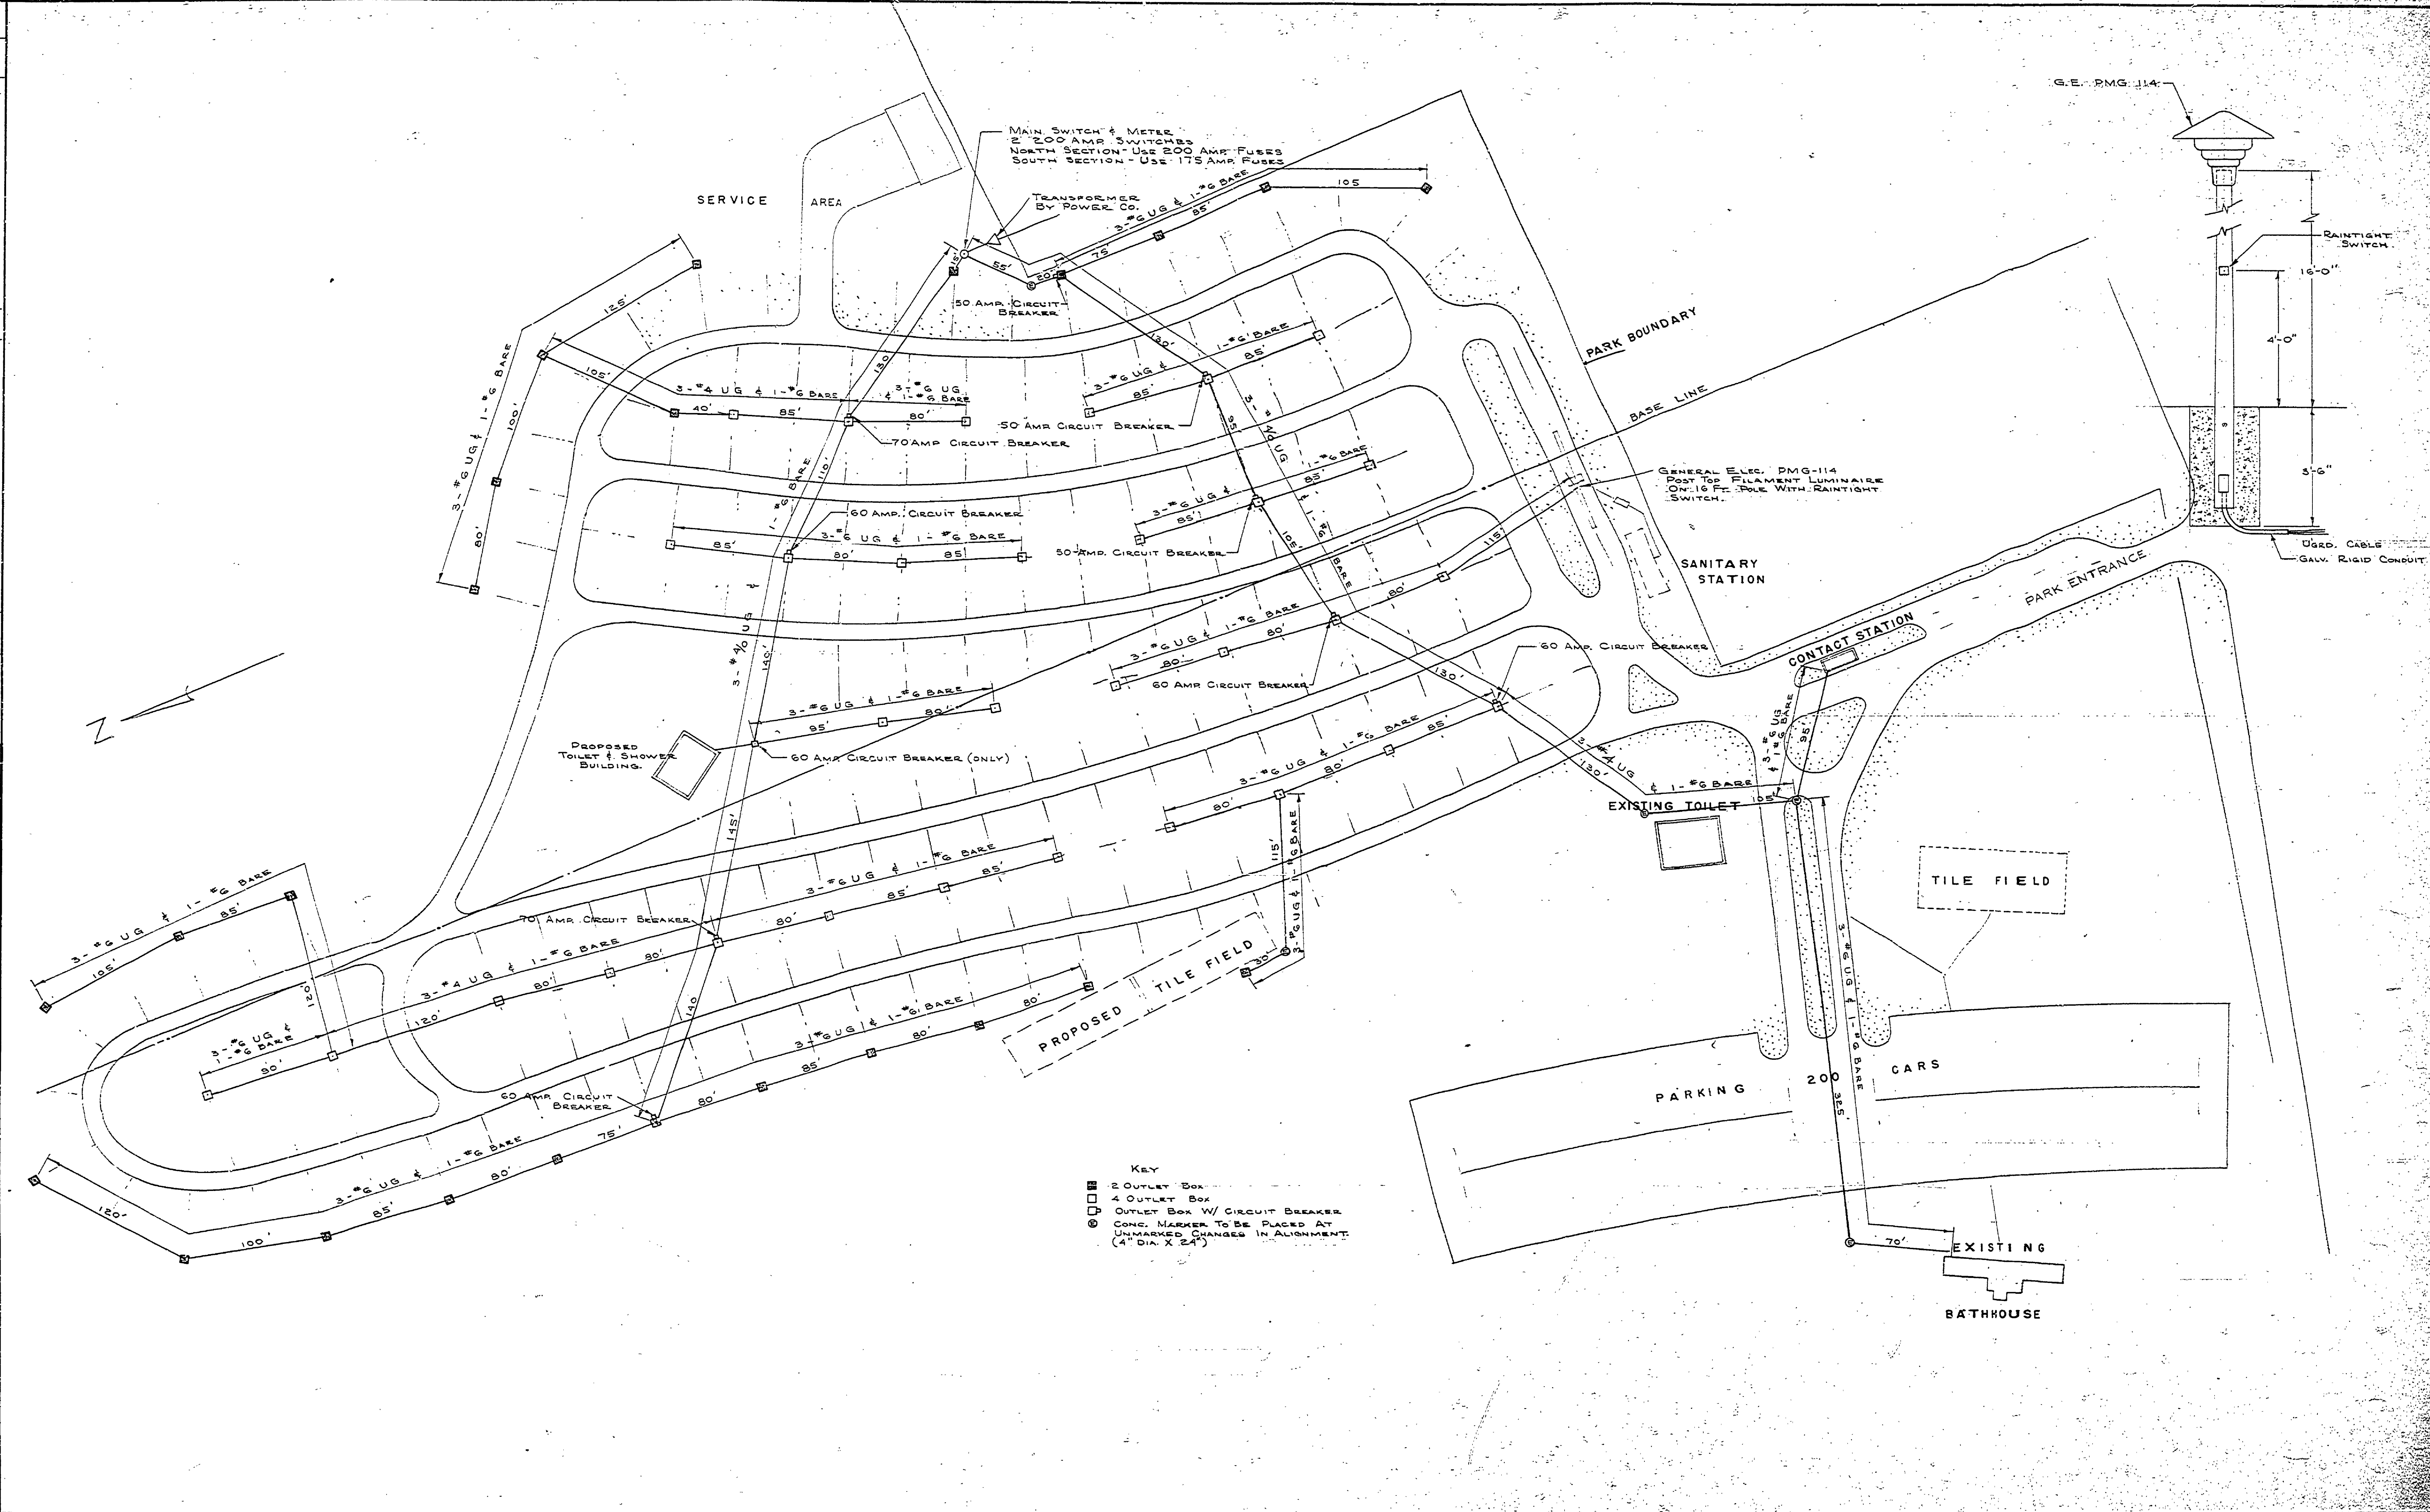

KEY
 □ 2 OUTLET BOX
 □ 4 OUTLET BOX
 □ OUTLET BOX W/ CIRCUIT BREAKER
 ○ CONC. MARKER TO BE PLACED AT UNMARKED CHANGES IN ALIGNMENT (4" DIA. X 24")