
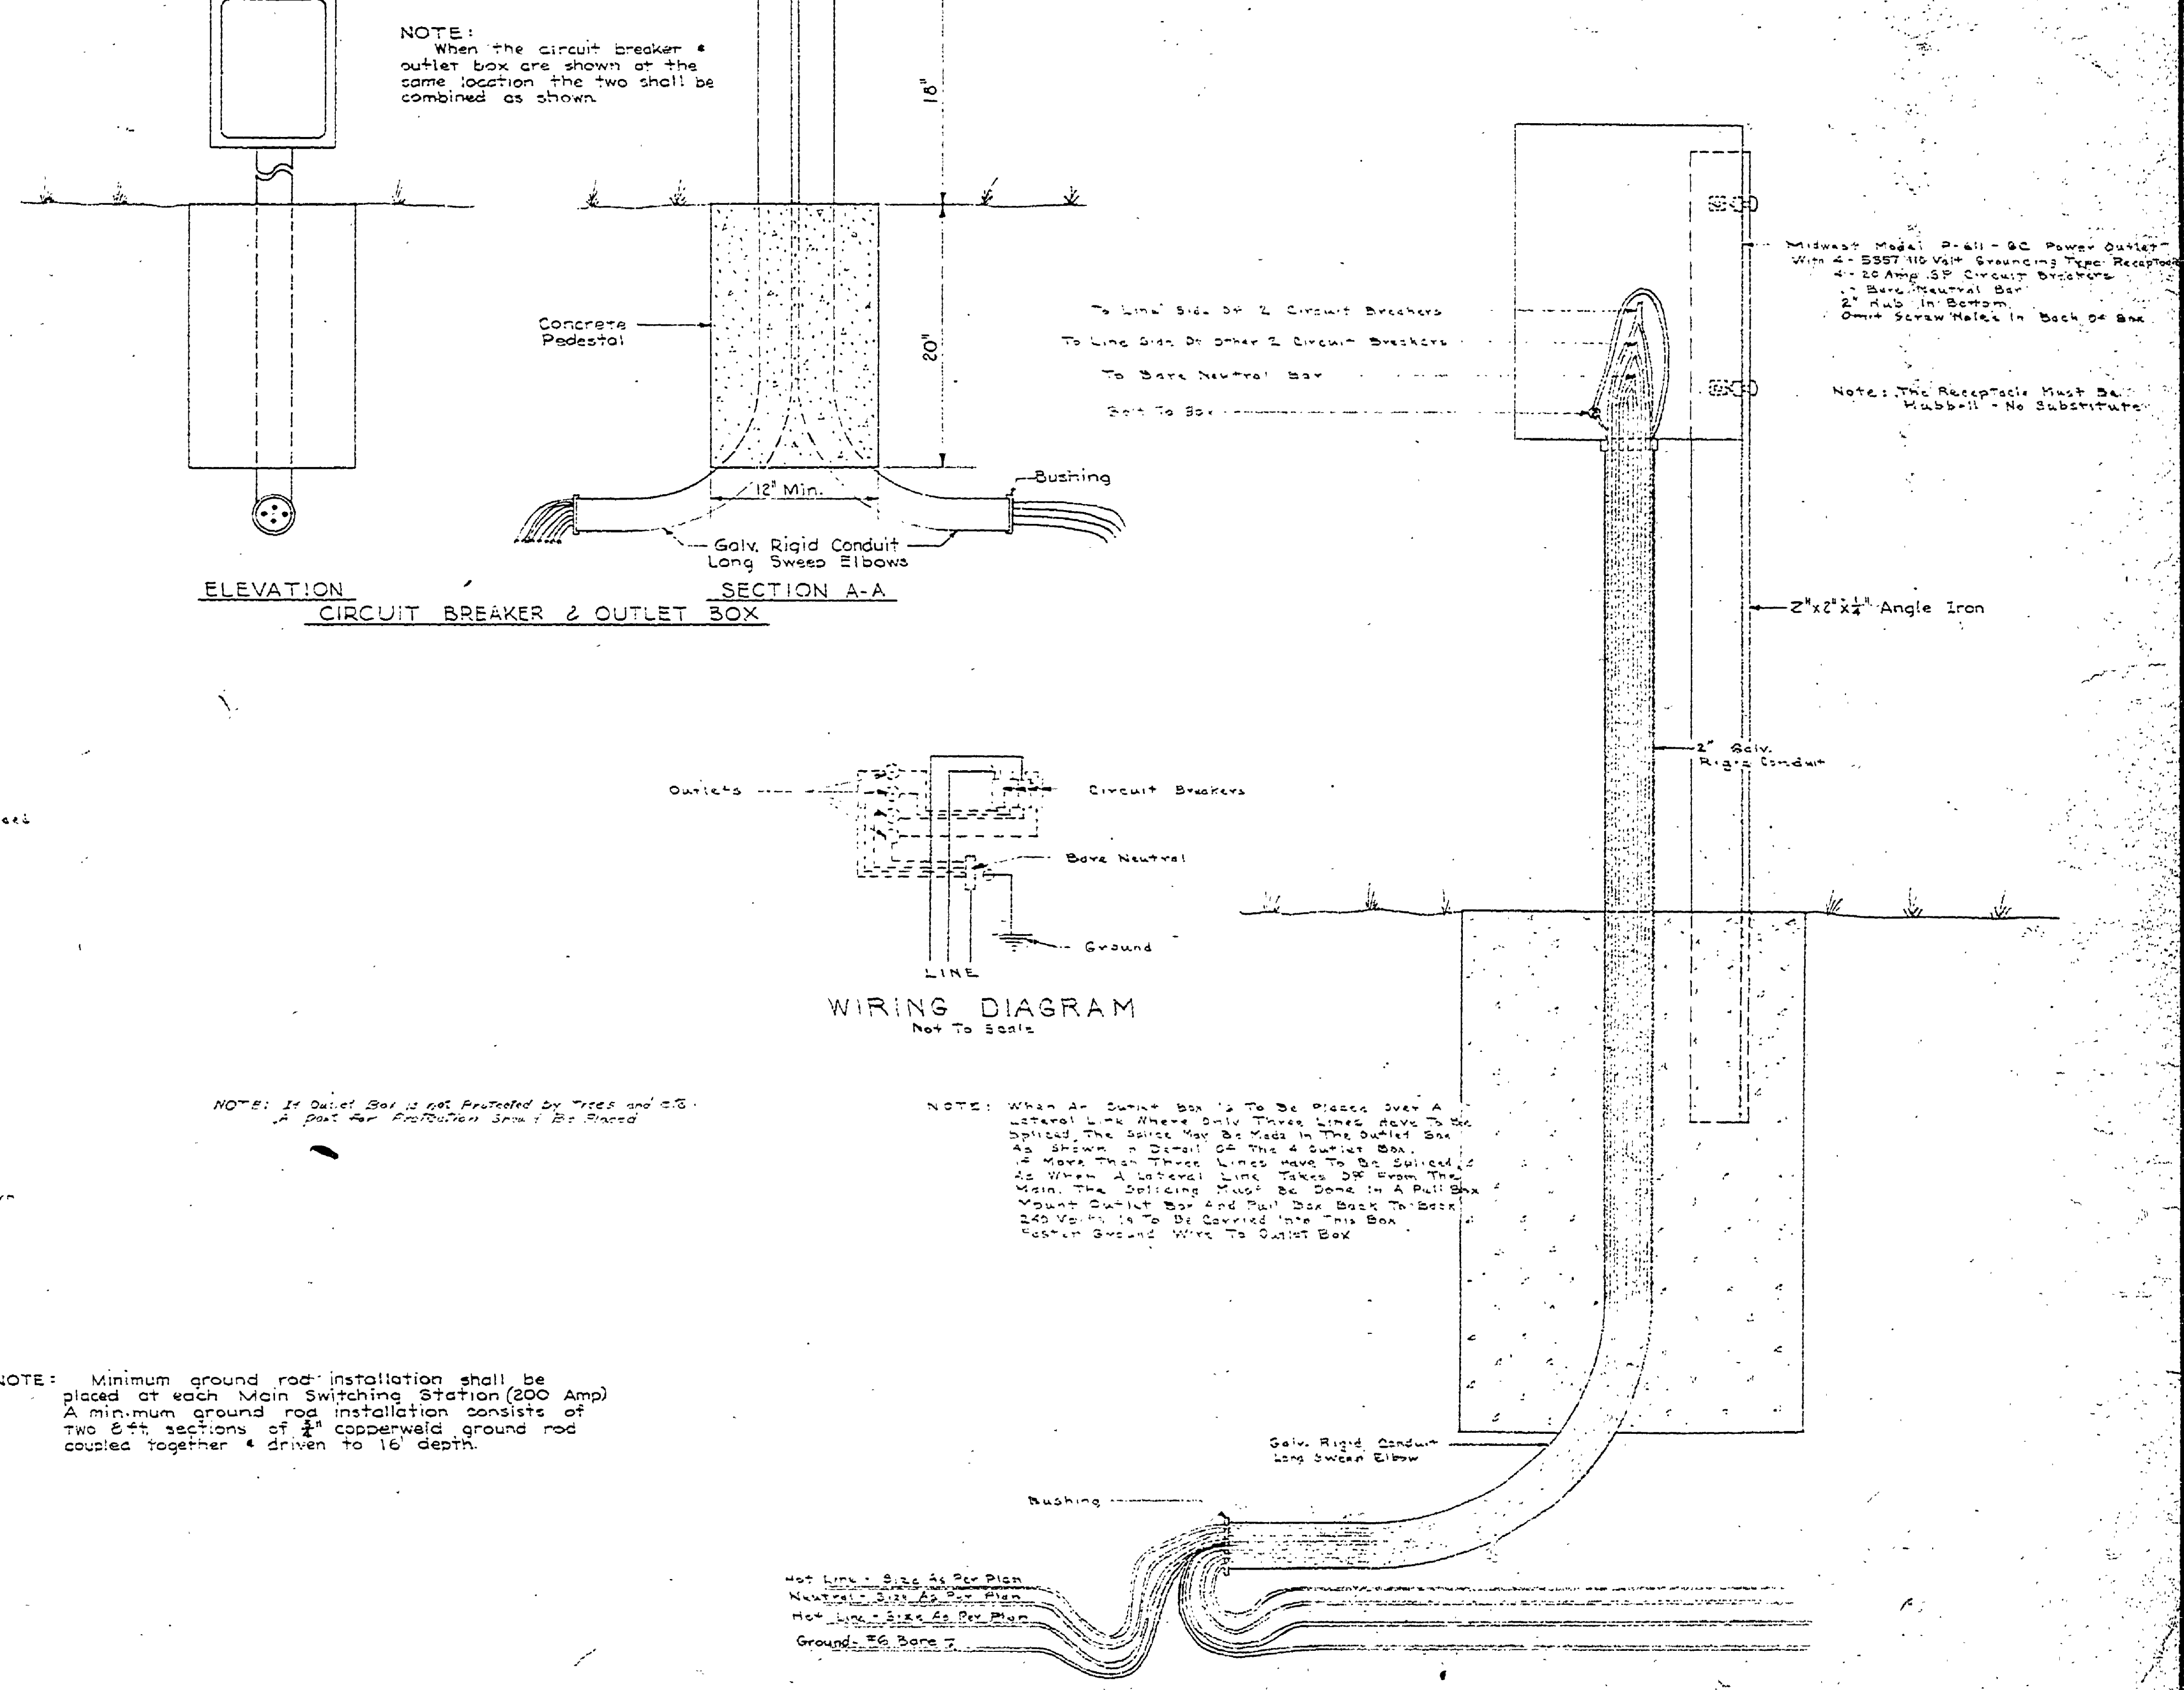
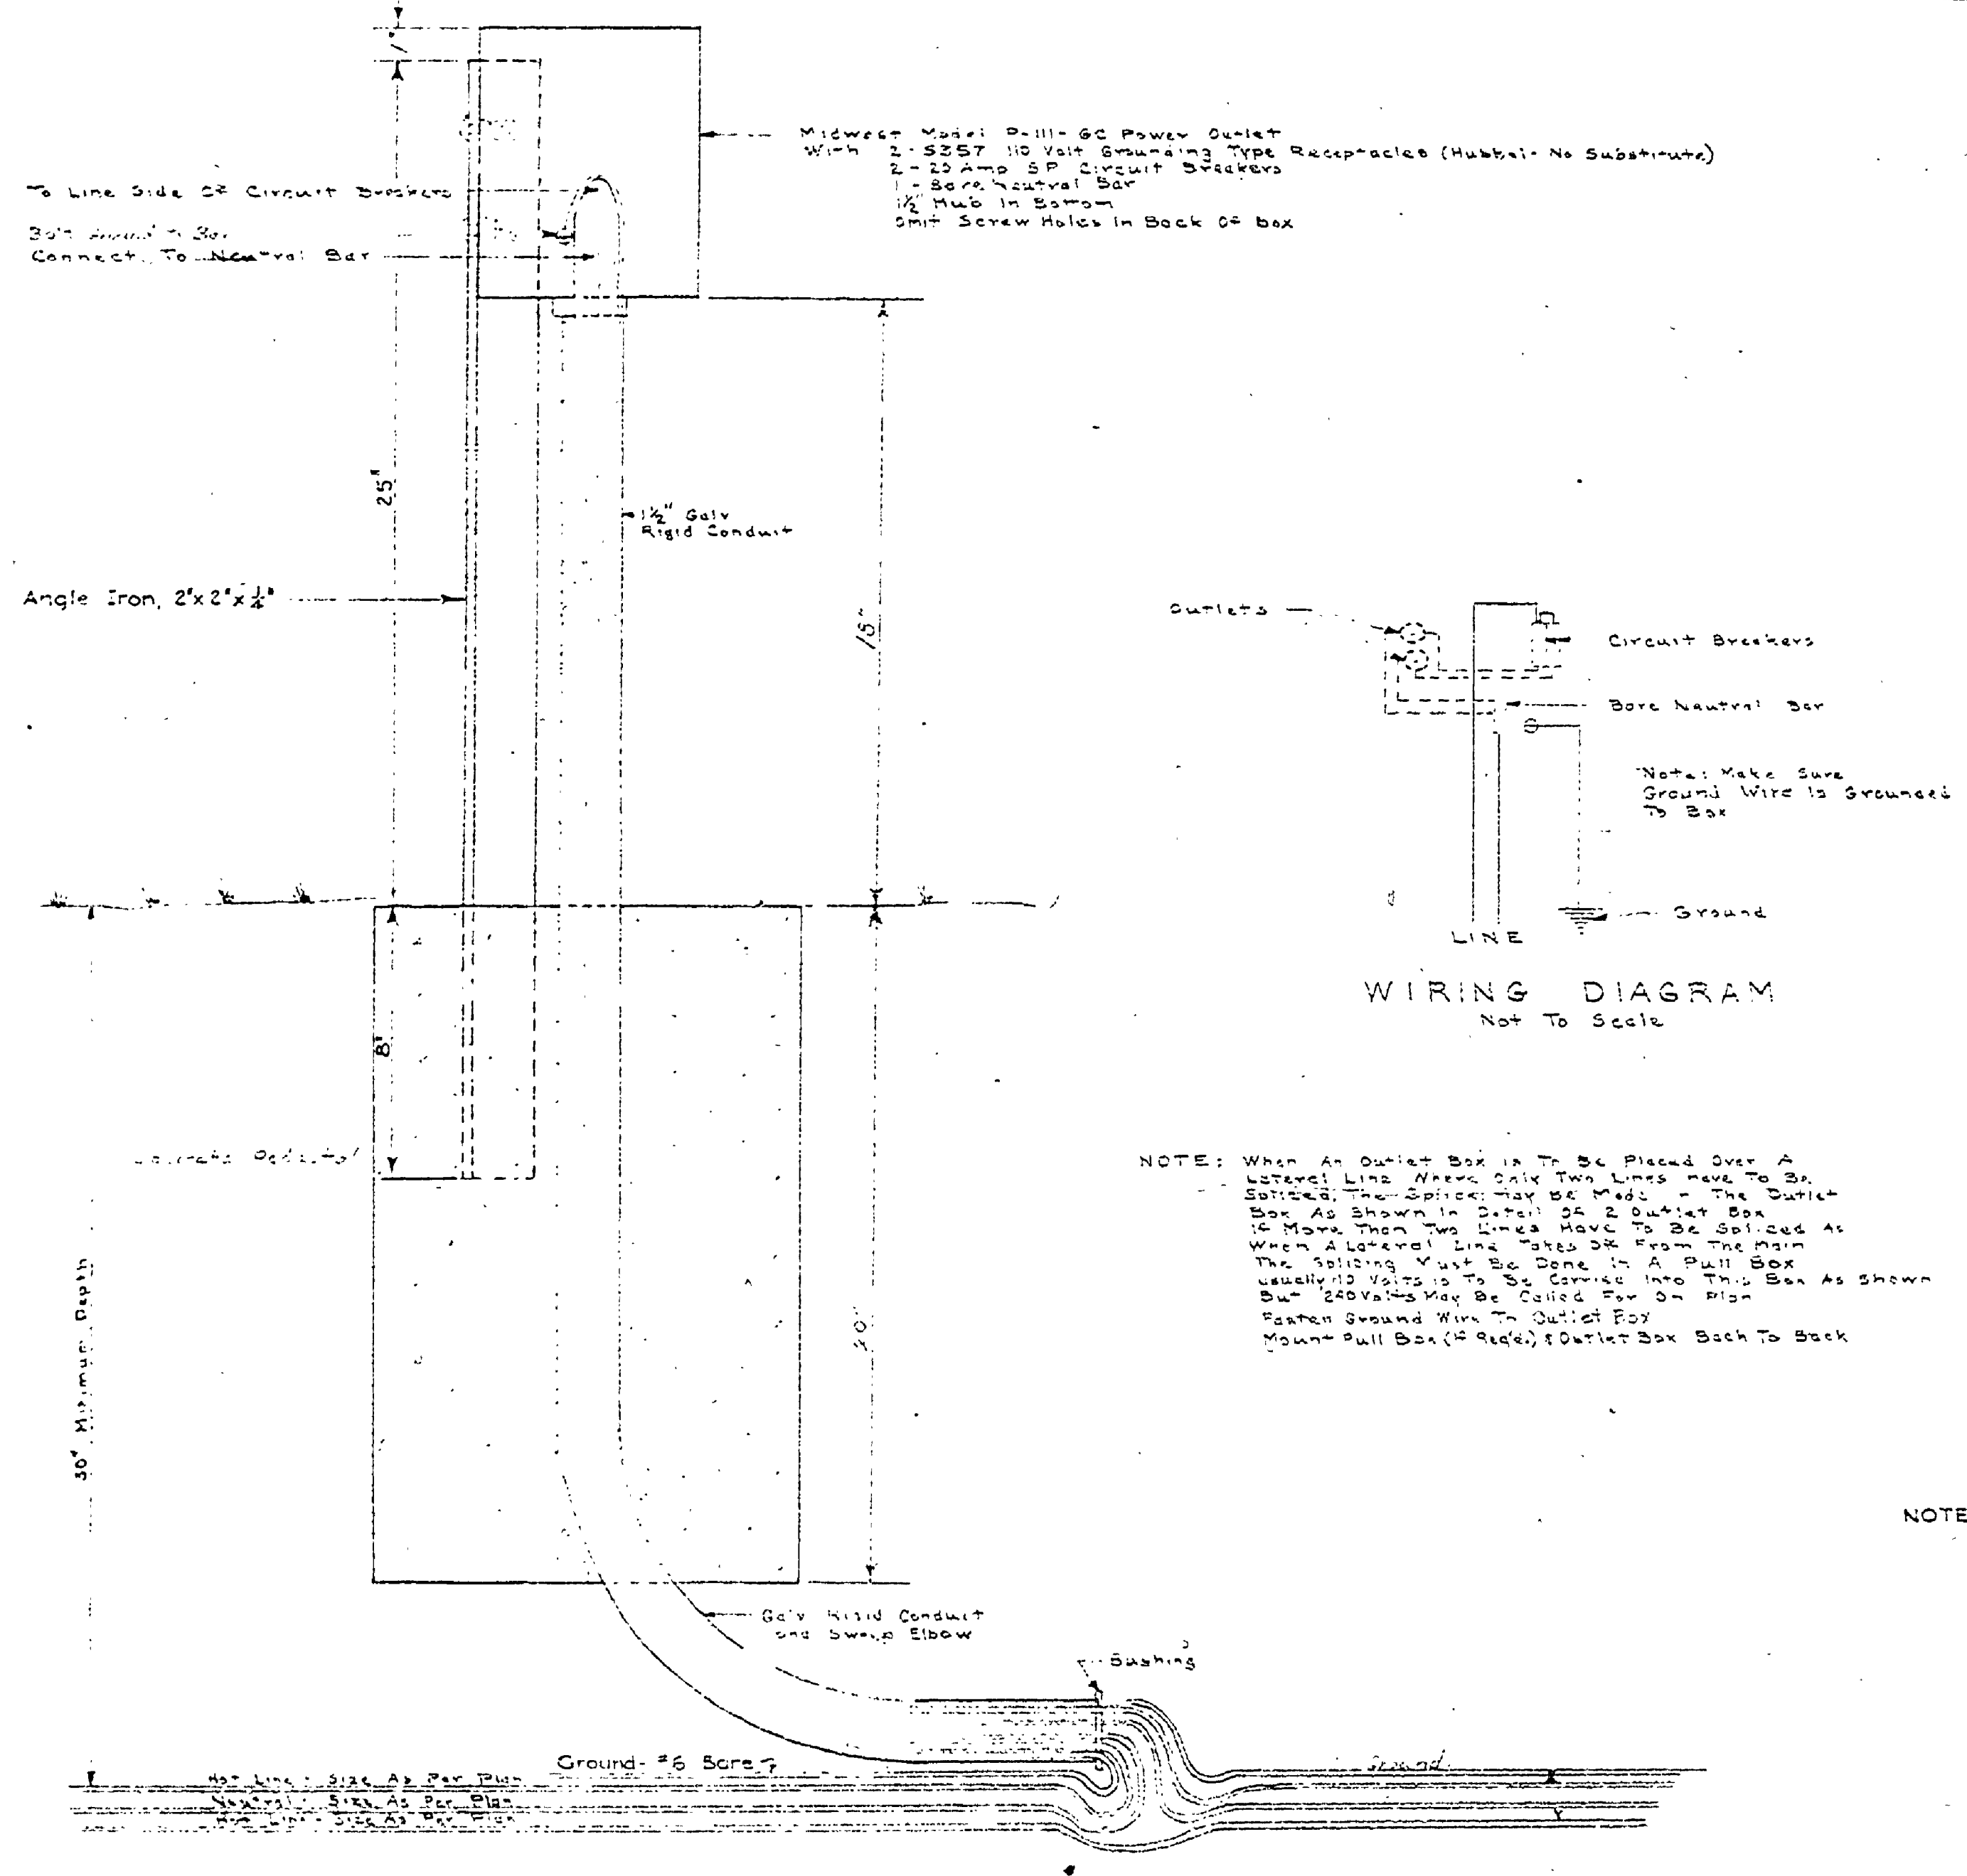
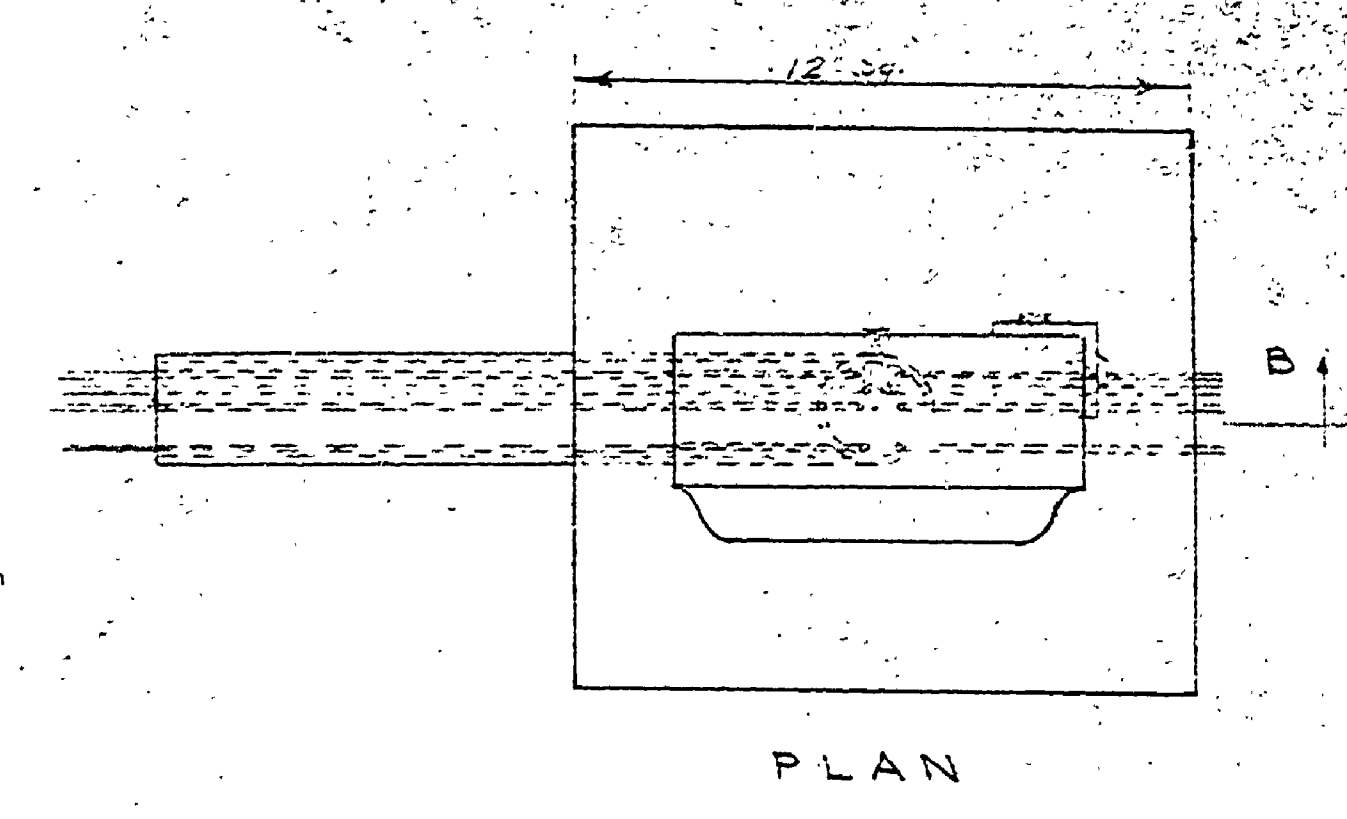
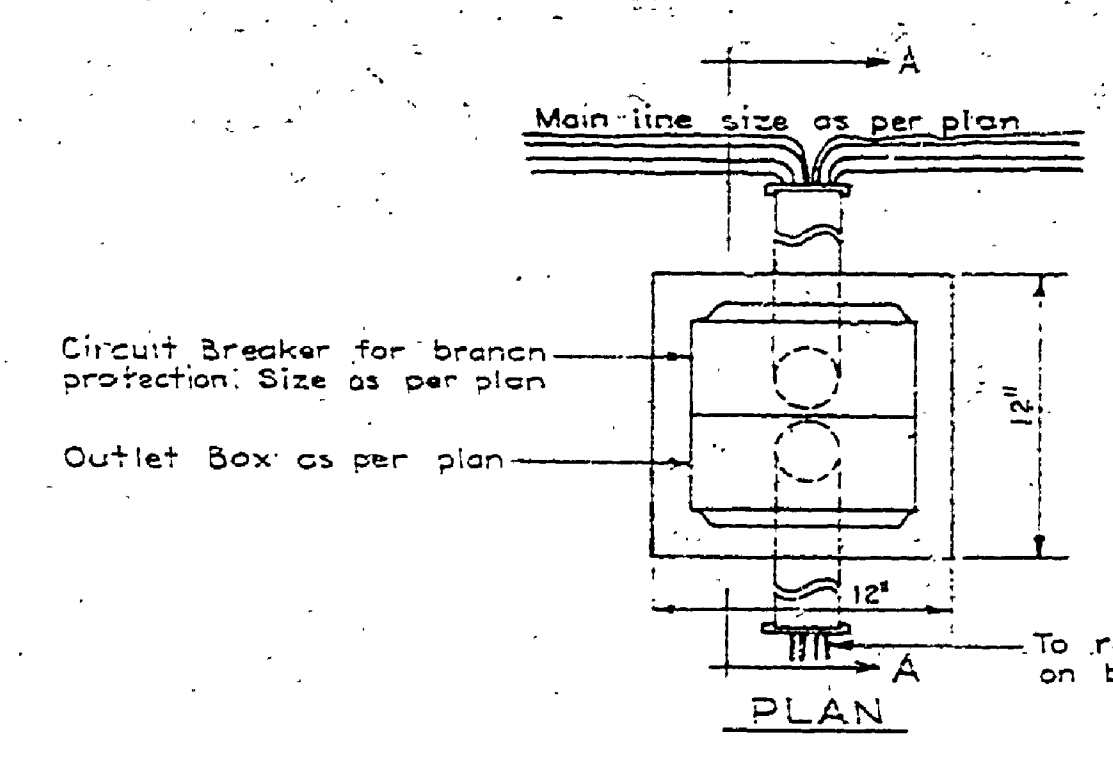


DESIGNED BY	A.H.G.	DATE	2-28-42	REVIEWED	W.N.G.	DATE	2-28-42	APPROVED	[Signature]
DRAWN BY	S.H.S.	DATE	3-1-42	ARCHITECTURAL	W.N.G.	DATE	3-1-42	NO. DATE BY	1 2/26 R.B.B.
CHECKED BY	E.J.P.	DATE	3-1-42	ENGINEERING	S.L.P.	DATE	3-1-42	REVISIONS	4
				LANDSCAPE					5
									6

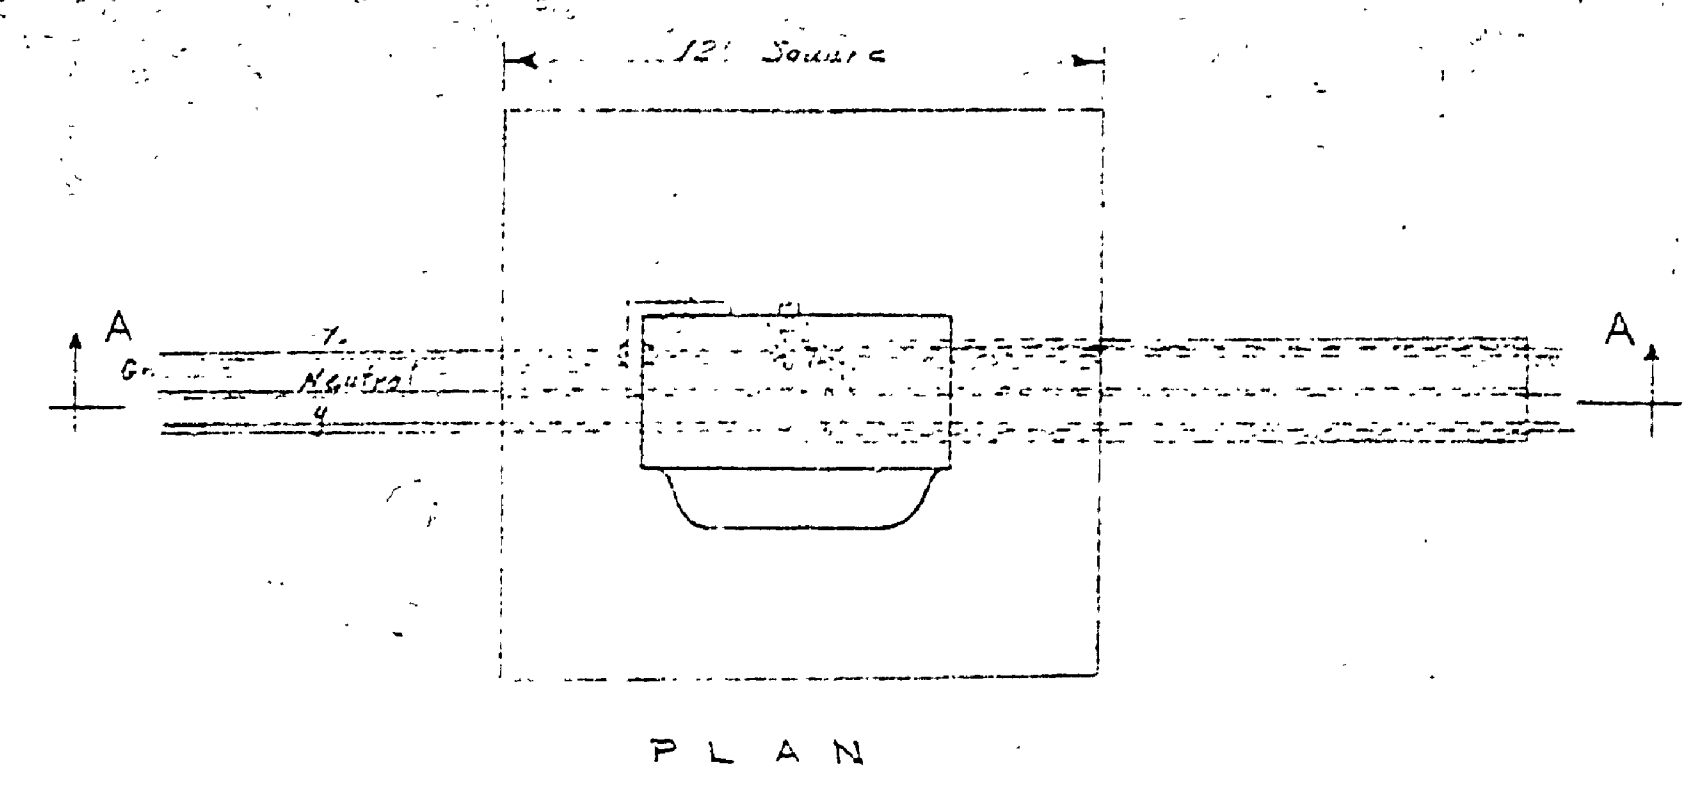

SECTION A-A
4" OUTLET BOX

SECTION B-B
4" OUTLET BOX

MEARS STATE PARK

MICHIGAN DEPARTMENT OF CONSERVATION PARKS AND RECREATION DIVISION

STANDARD PLAN
OUTLET BOX FOR UNDERGROUND SECONDARY

SHEET NO. 3 OF 3 PLAN NO. E-107

376-014-37-C2

SHEET 11 OF 10