
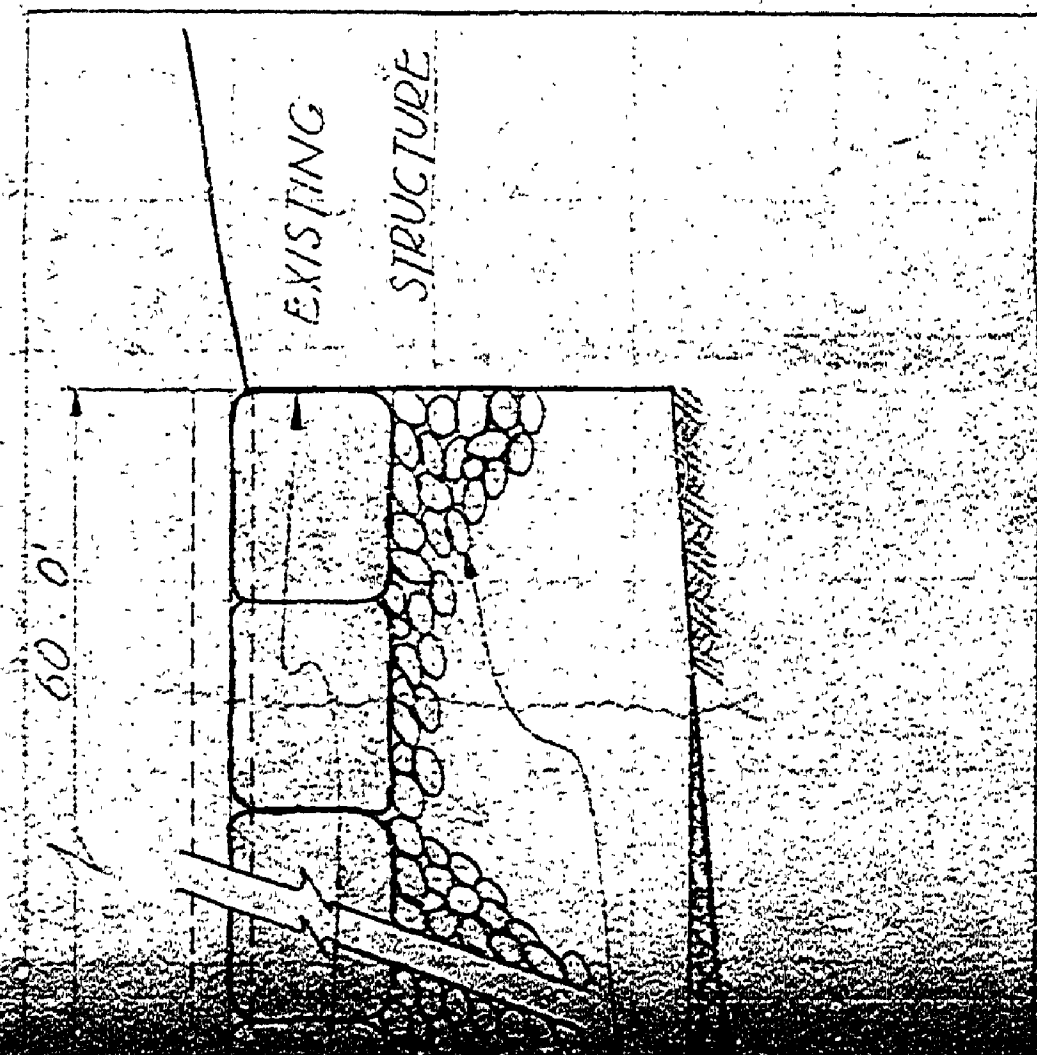
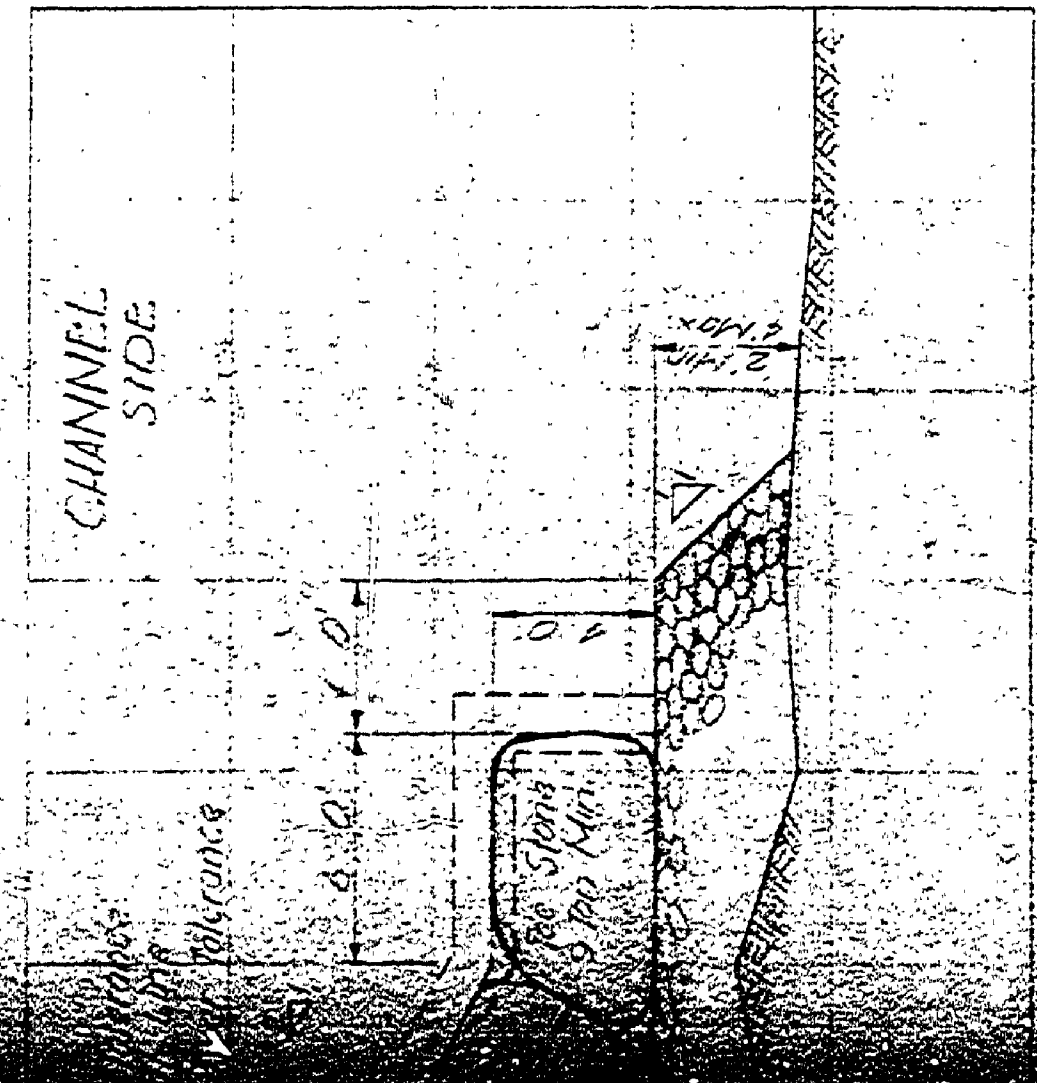
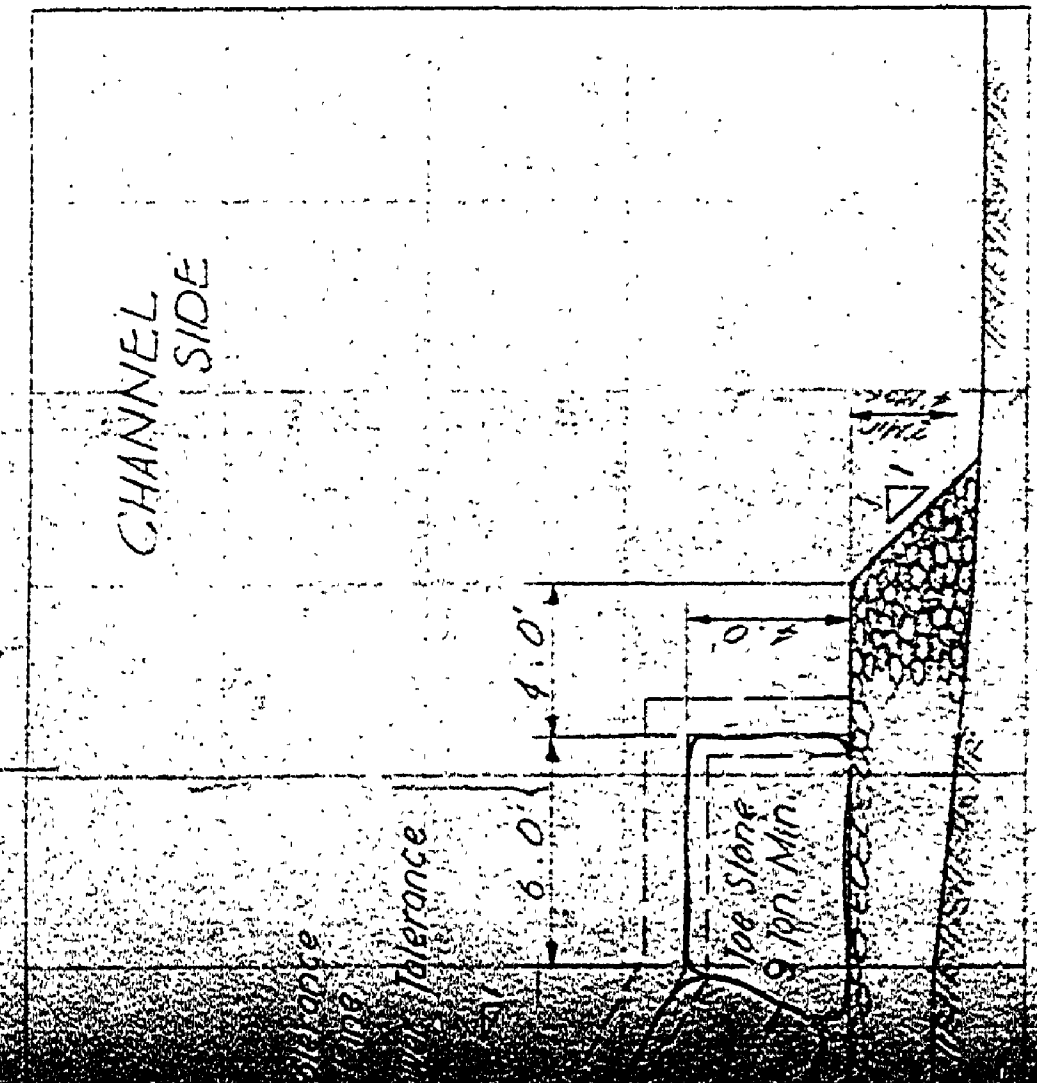


A-A
 FLANK
 PIER EXTENSION

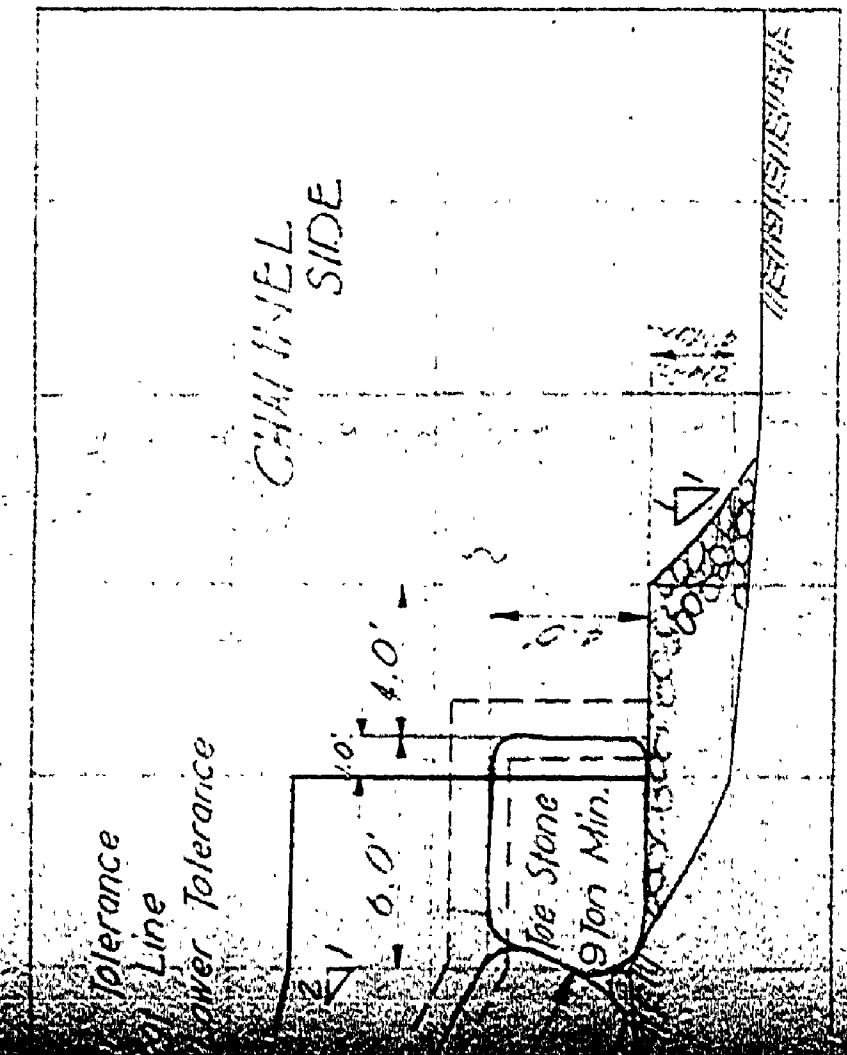

NO.	19	DATE	19 March 1959	REVISION	Changes designation from W. to E.
U.S. ARMY ENGINEER DISTRICT, DETROIT CORPS OF ENGINEERS DISTRICT, MICHIGAN					
DRAWN BY	PENTWATER HARBOR, MICHIGAN				
TRACED BY	RUBBLE MOUND PIER EXTENSION				
CHECKED BY	RIPRAP AND STONE FILL				
SUBMITTED BY	PLAN AND SECTIONS, PIER EXTENSION				
APPROVED	 J. P. ... CHIEF OF DISTRICT BRANCH CIVIL ENGINEERING DIVISION				
DATE	14 MARCH 1959				
SCALE	1" = 5'-0"				
SHEET	2 OF 4				
DRAWING NUMBER	4-10-11				

E-109

Invitation No. CIVENG - 20 - 064 - 59 - 72