




U.S. ARMY

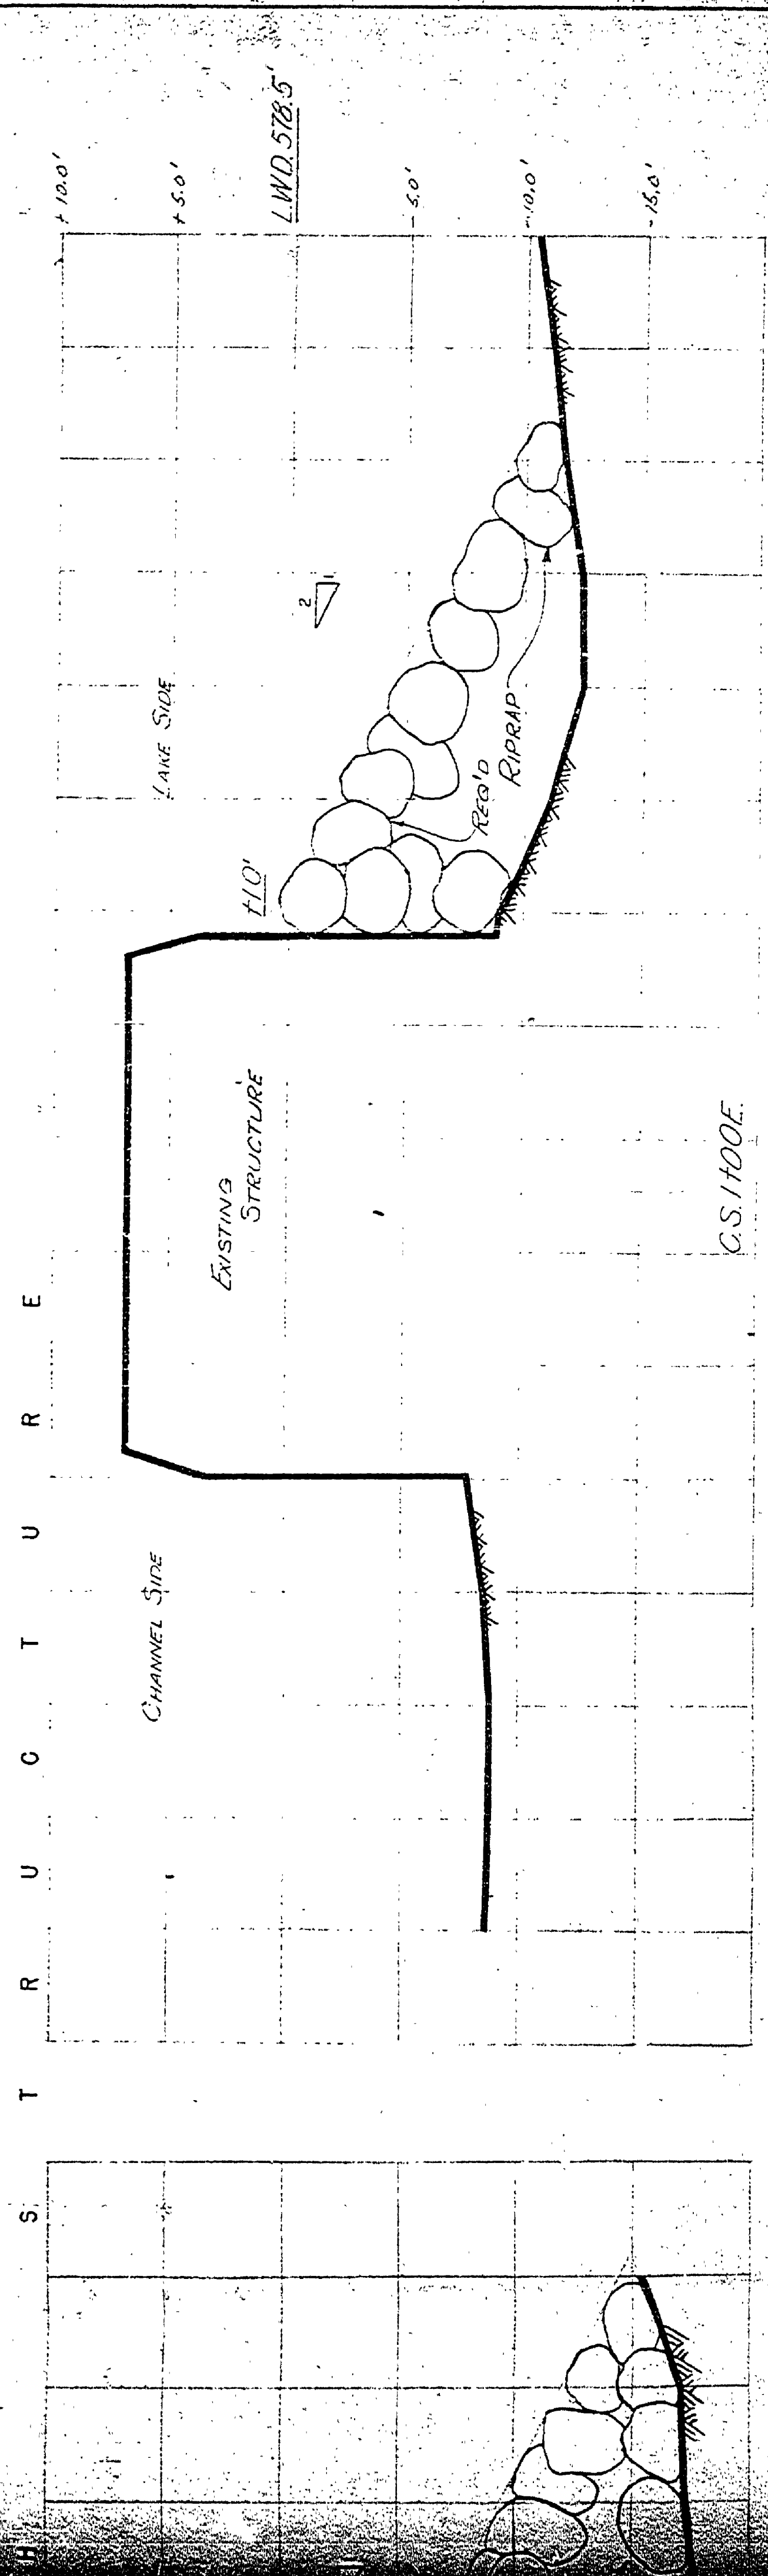


C.S. 1400E.

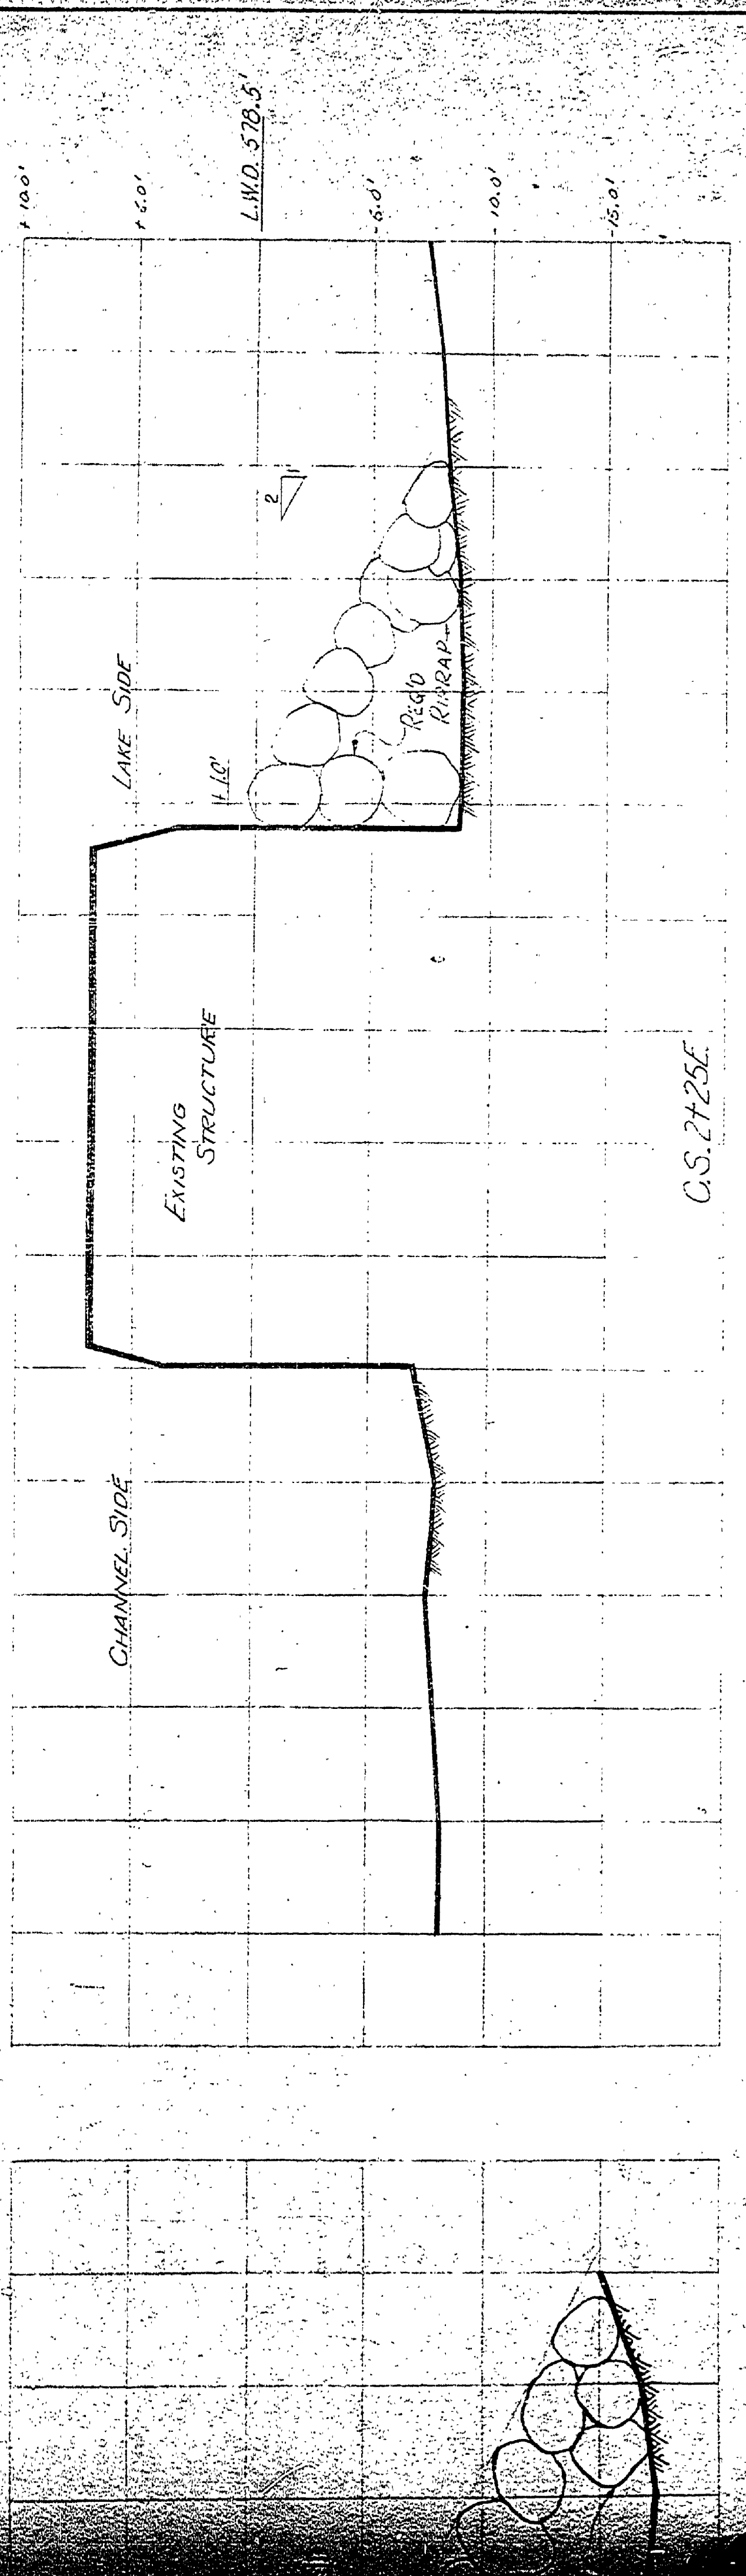

C.S. 2425E.

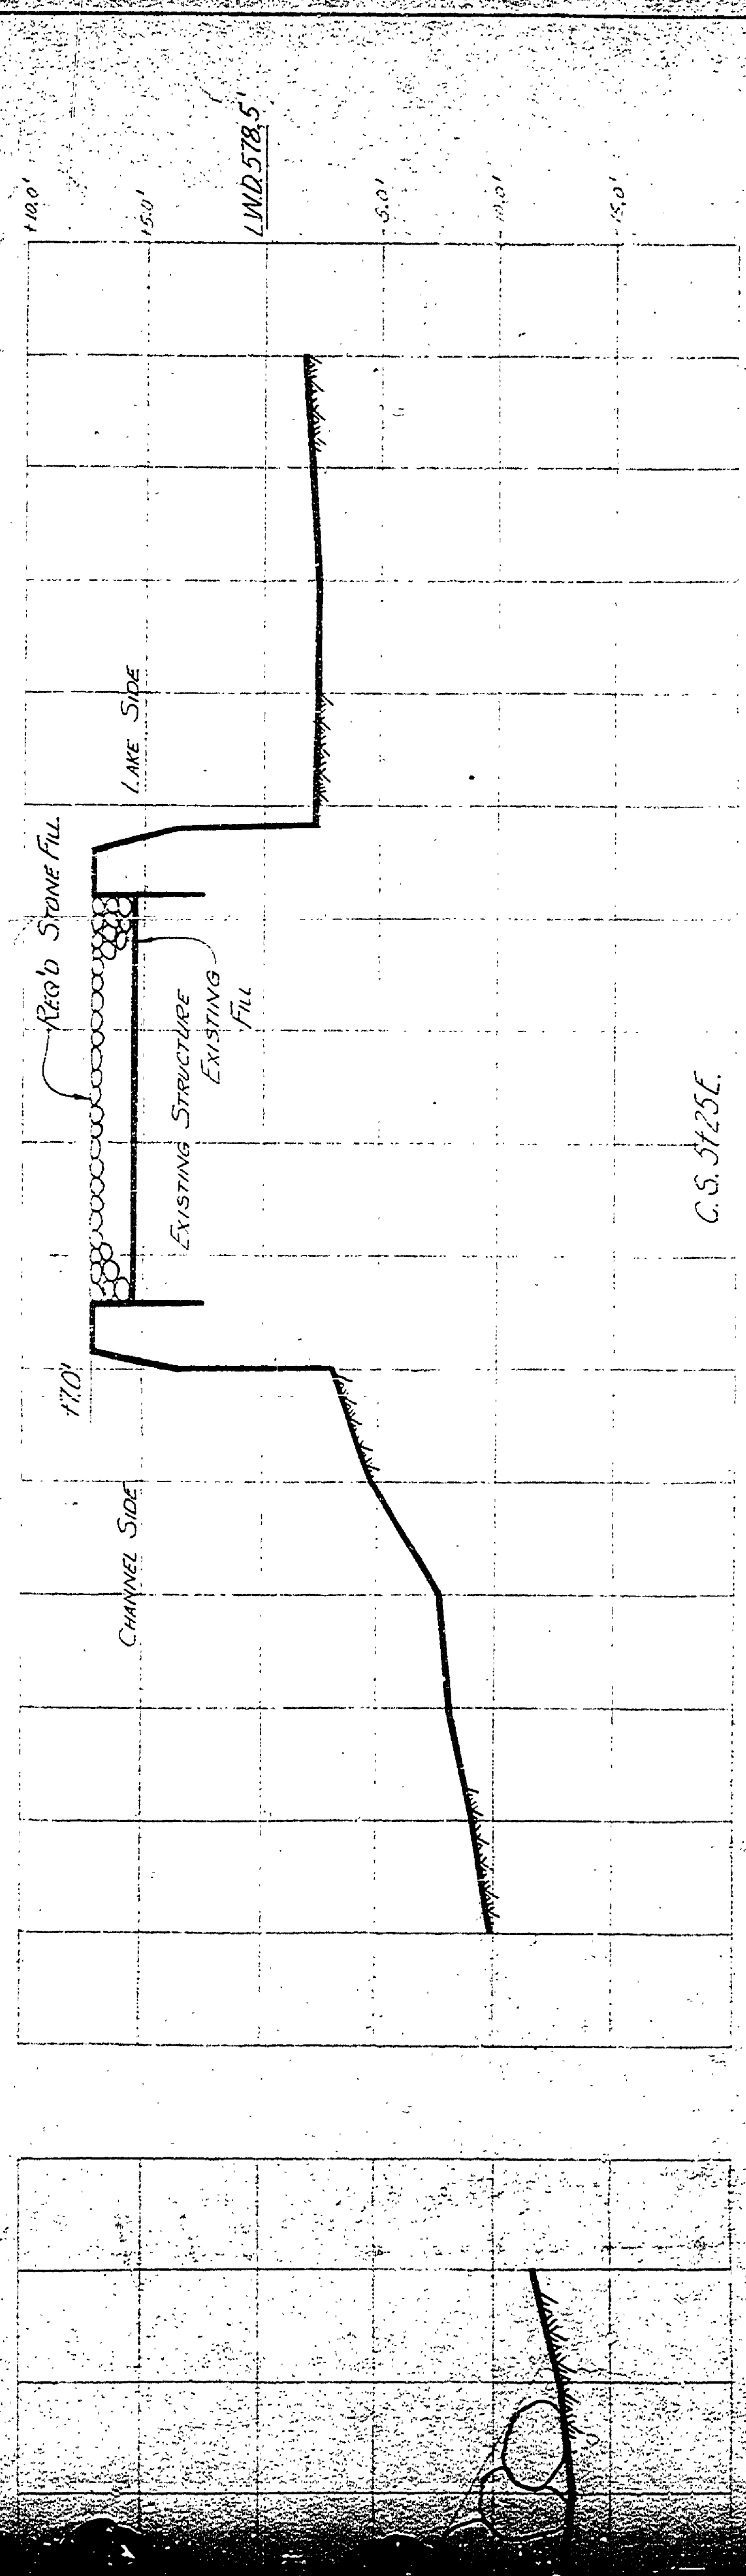

C.S. 3425E.

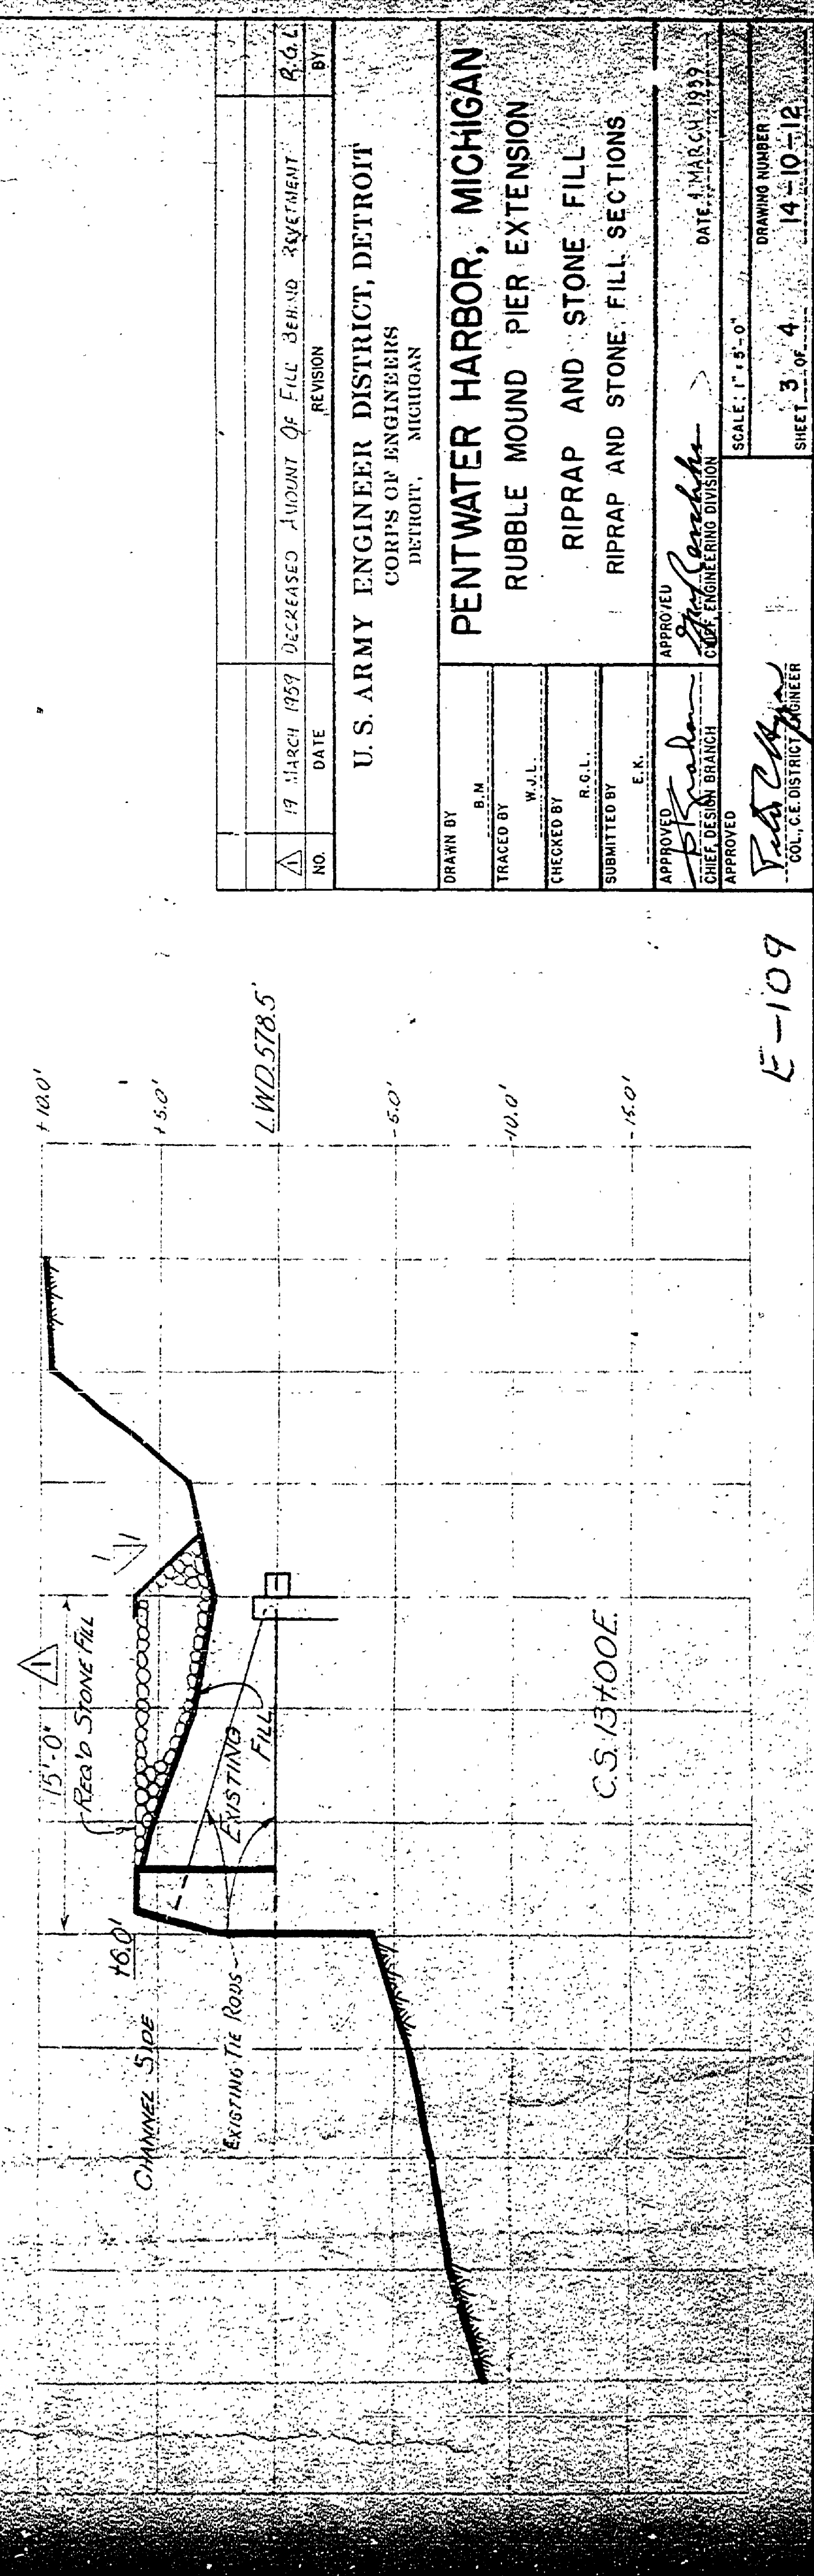

C.S. 13400E.

E-109

NO.	DATE	DESCRIPTION	BY
1	19 MARCH 1957	DECREASED AMOUNT OF FILL BEHIND RETAINMENT	P.G.L.

U.S. ARMY ENGINEER DISTRICT, DETROIT  
CORPS OF ENGINEERS  
DETROIT, MICHIGAN

**PENTWATER HARBOR, MICHIGAN**  
RUBBLE MOUND PIER EXTENSION  
RIPRAP AND STONE FILL  
RIPRAP AND STONE FILL SECTIONS

APPROVED BY: *[Signature]*  
DATE: 4 MAR 1957

APPROVED BY: *[Signature]*  
DATE: 14-10-12

SCALE: 1" = 5'-0"

SHEET 3 OF 4

DRAWING NUMBER 14-10-12

Invitation No. CIVENG 20 - 064 - 59-72