


DESIGNED BY	DATE	REVIEWED	DATE	APPROVED	DATE	NO.	DATE	BY	REVISIONS	DATE	BY
KMB	1-64	ARCHITECTURAL	1-7-64	<i>[Signature]</i>		1			4		
		ENGINEERING				2			5		
		LANDSCAPE	1-64	<i>[Signature]</i>		3			6		

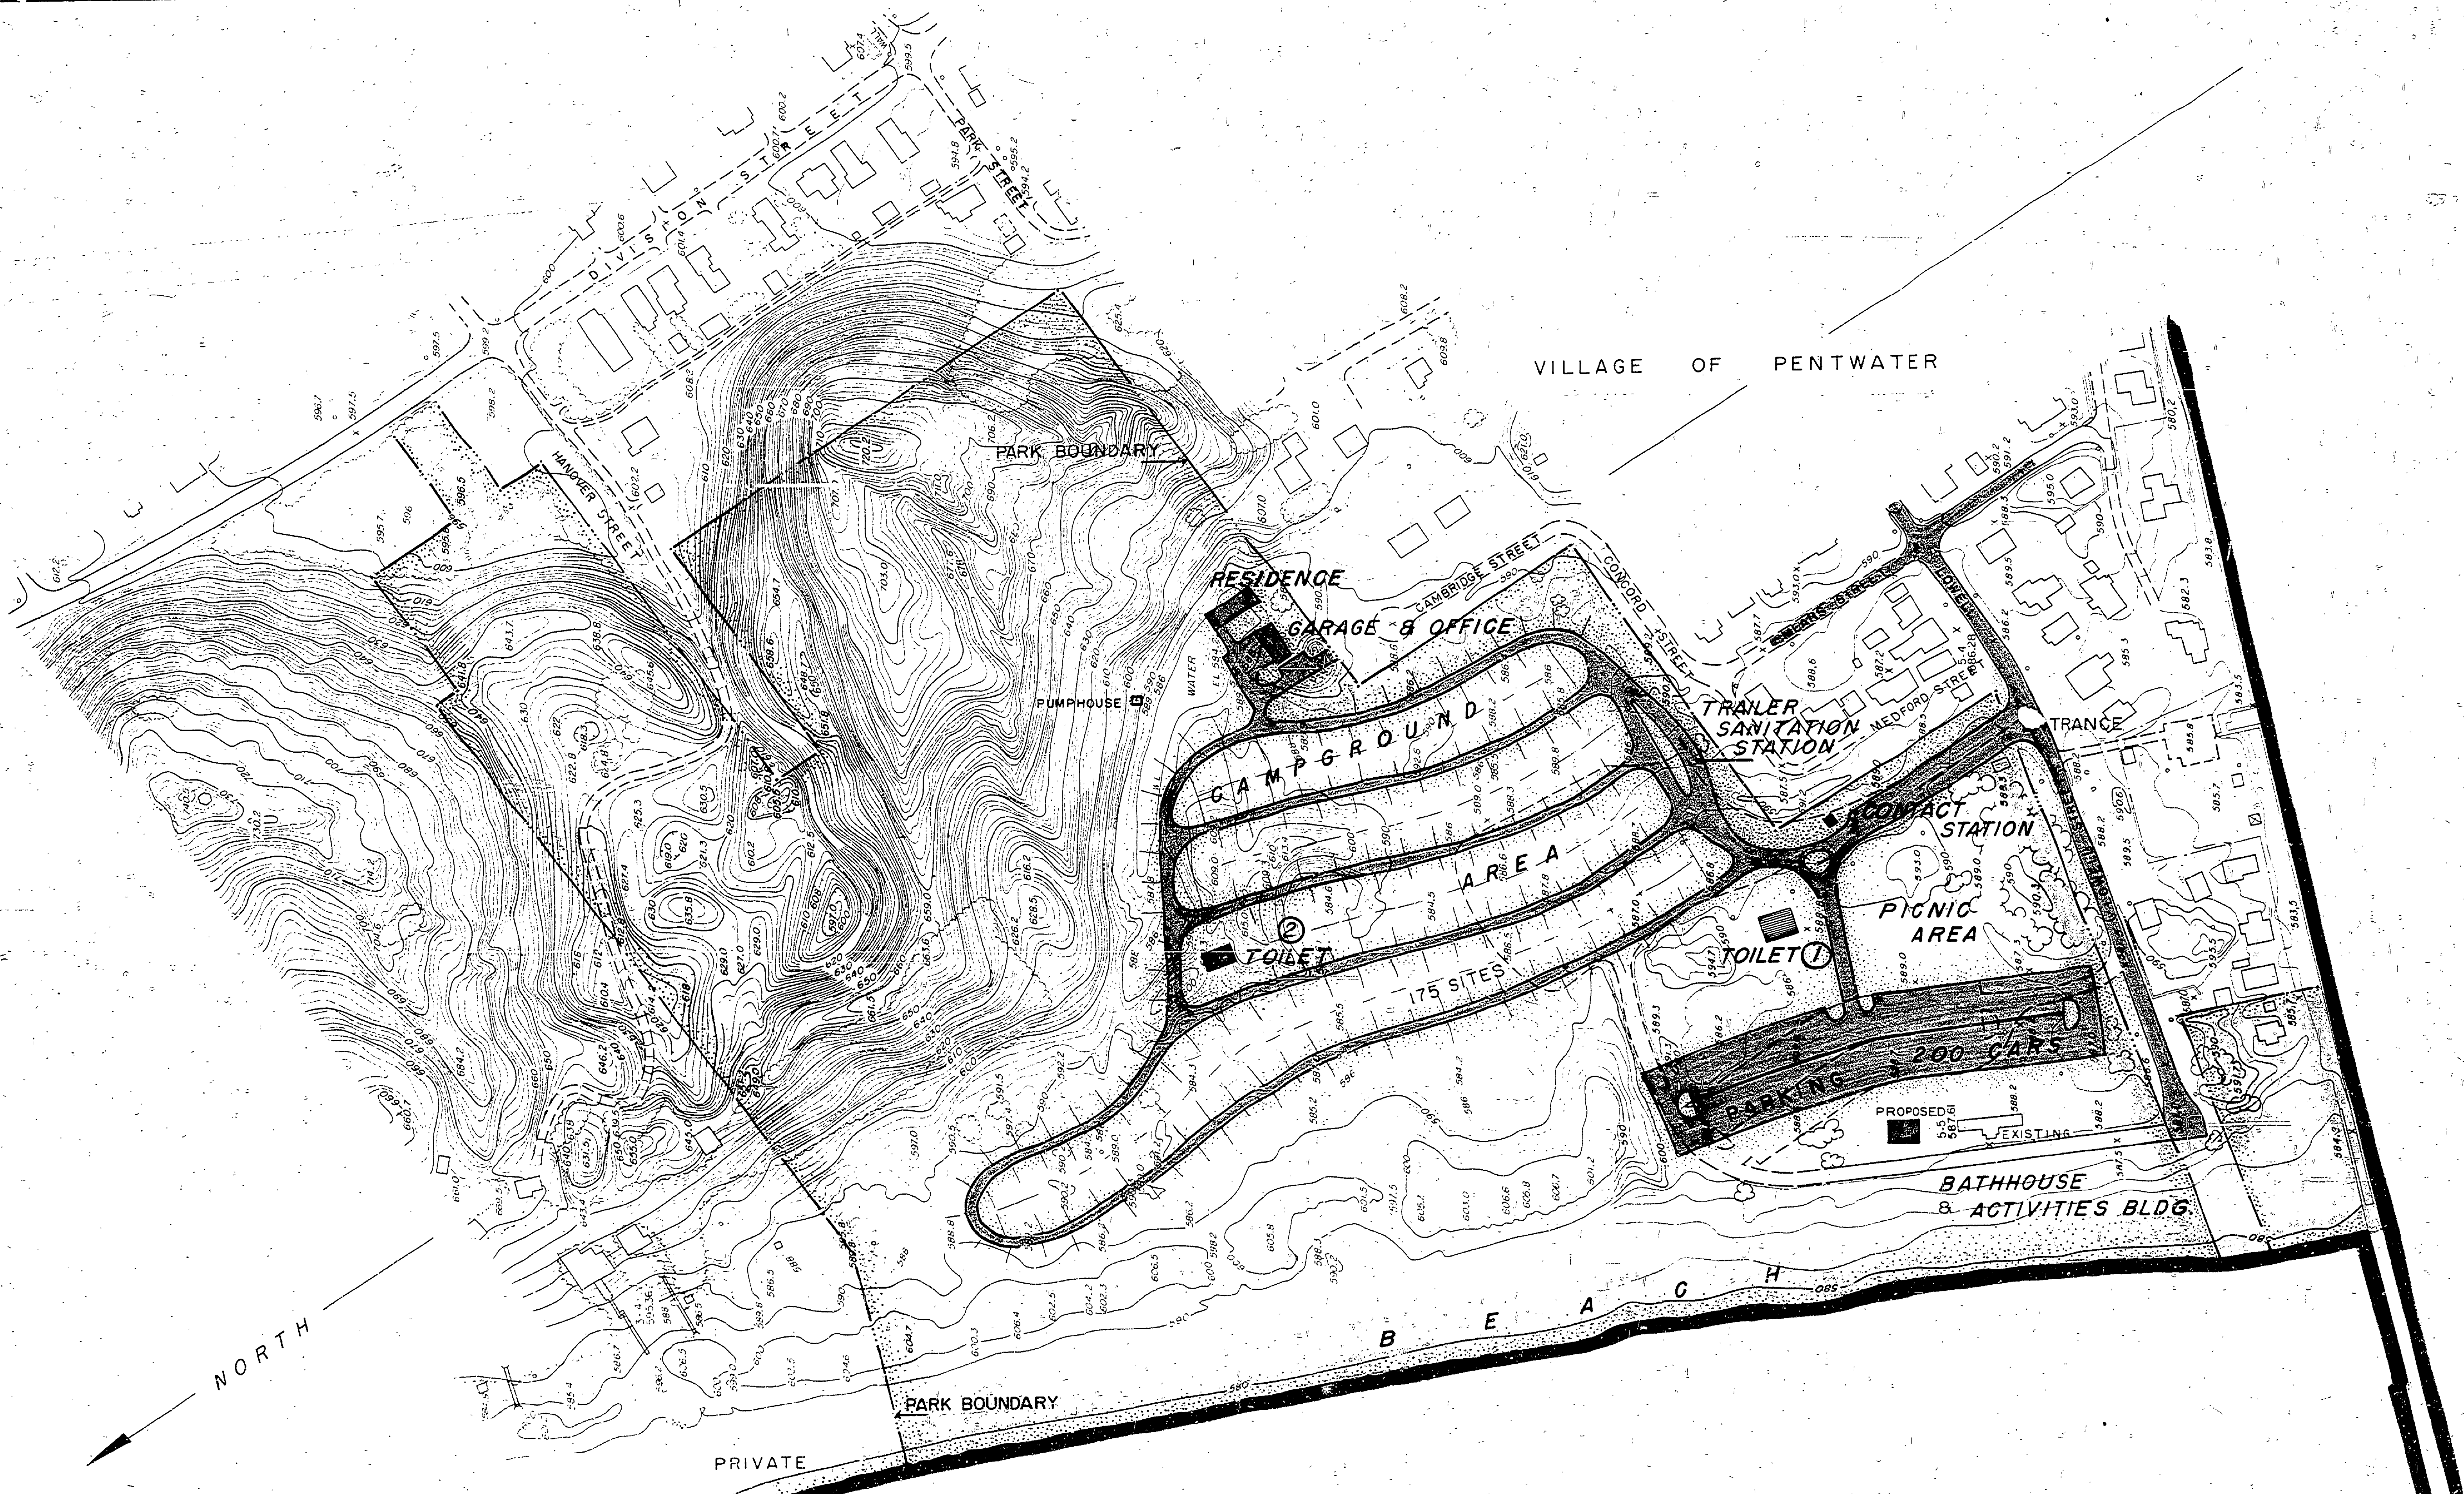

APPROVED BY:  
 CONSERVATION COMMISSION *[Signature]* DATE 2-10-64  
 PARKS & RECREATION DIV. *[Signature]* DATE 1/10/64

SCALE 1" = 100 FEET

MICHIGAN  
 DEPARTMENT OF CONSERVATION  
 PARKS AND RECREATION DIVISION

MEARS STATE PARK  
 MASTER PLAN

SHEET  
 NO. \_\_\_\_\_  
 OF \_\_\_\_\_

PLAN NO.  
 L-100