
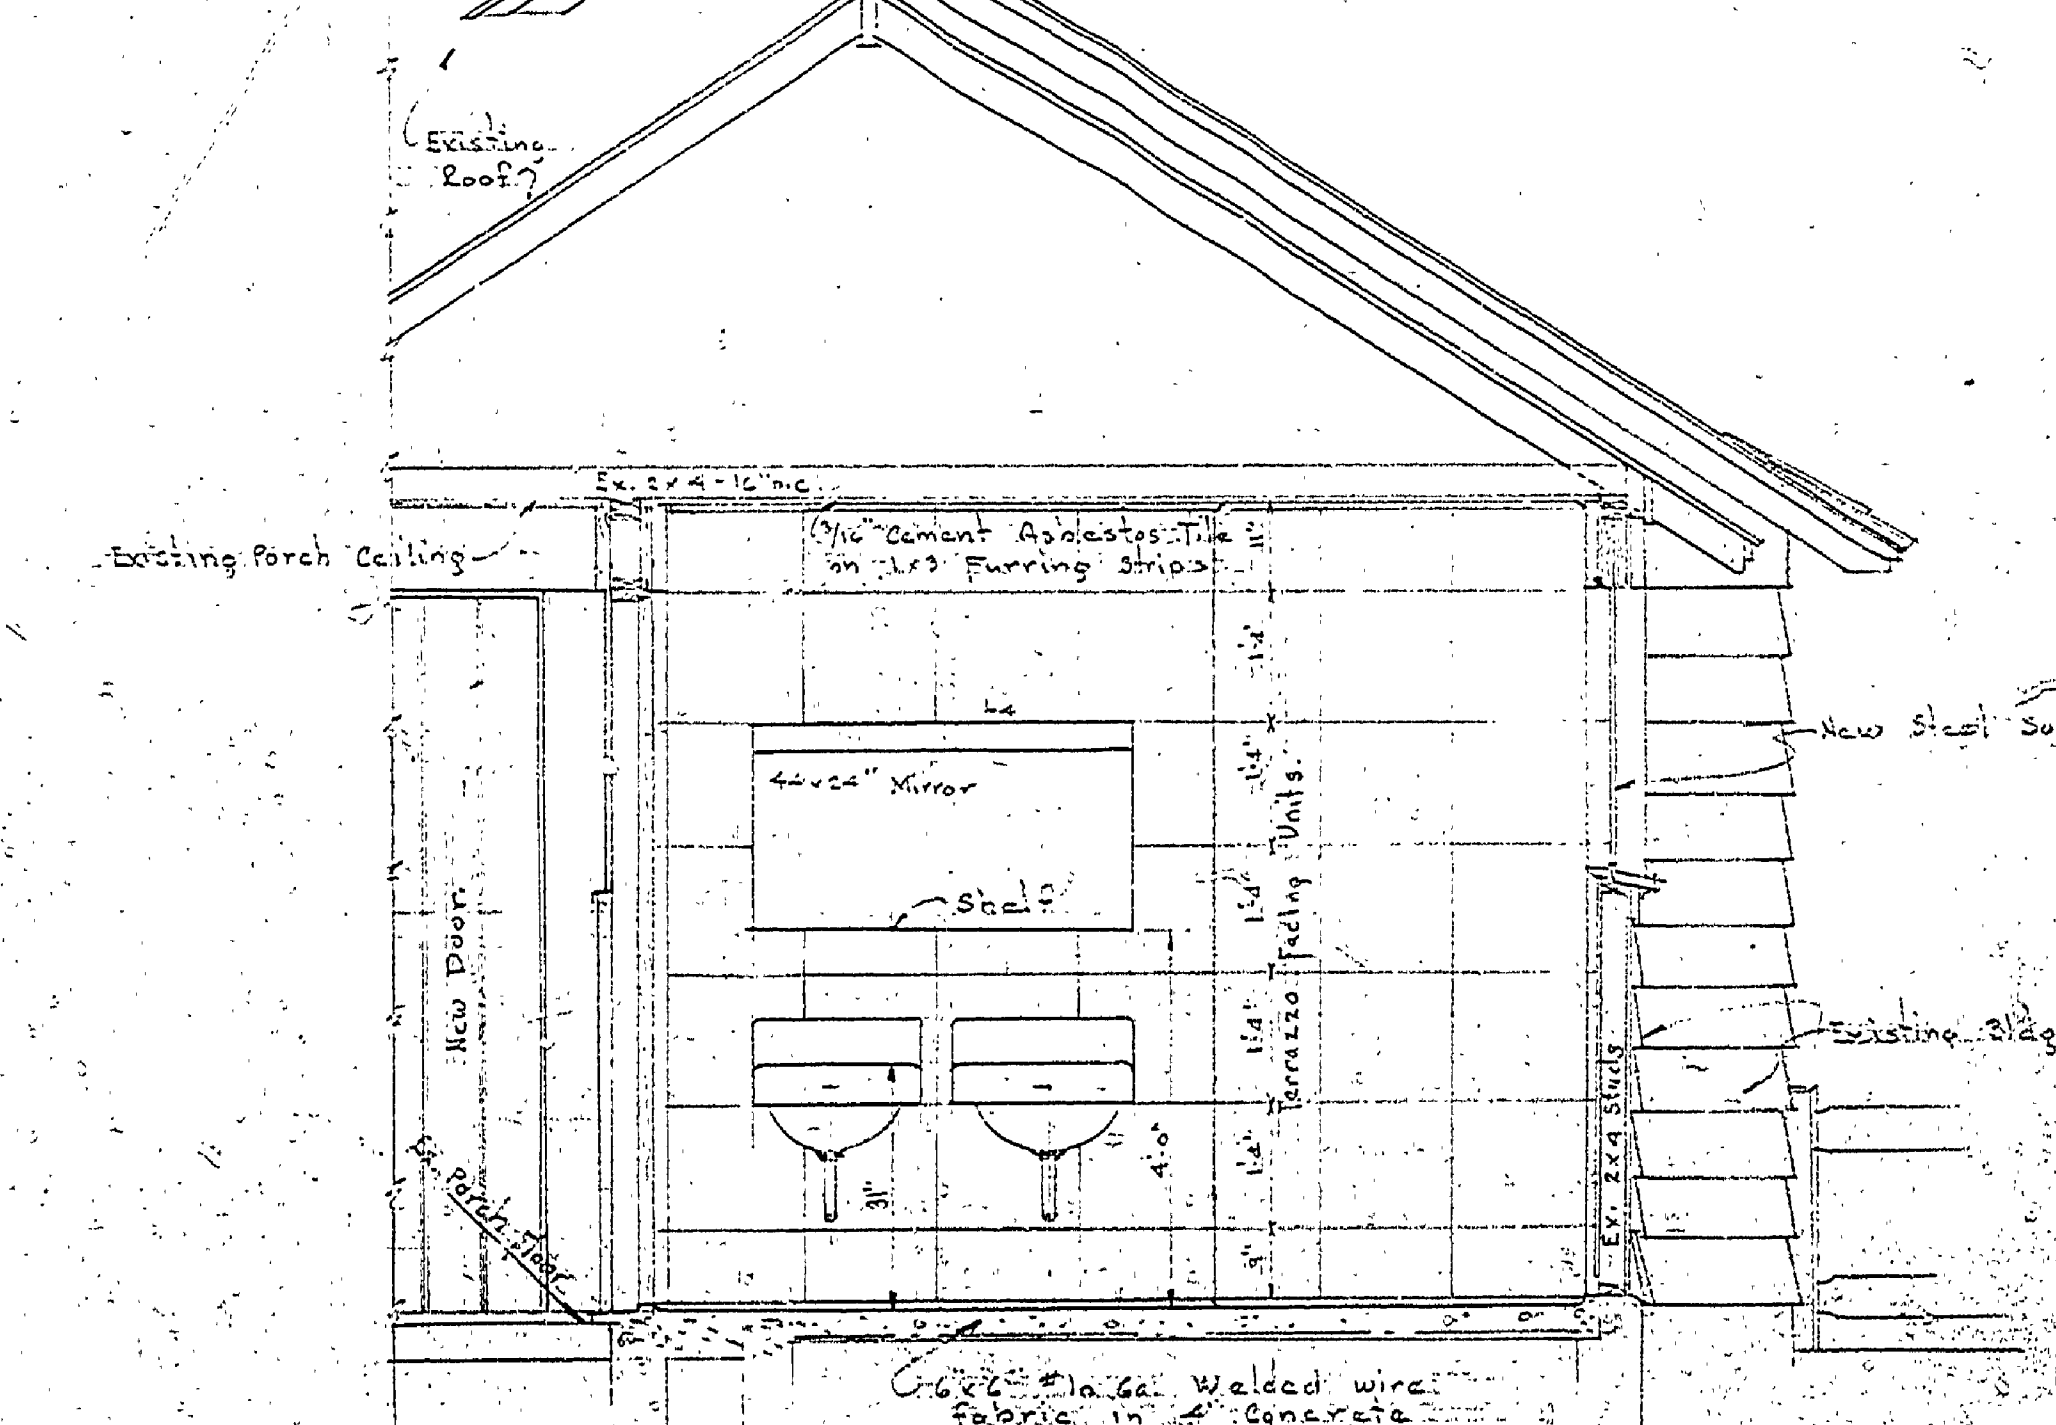
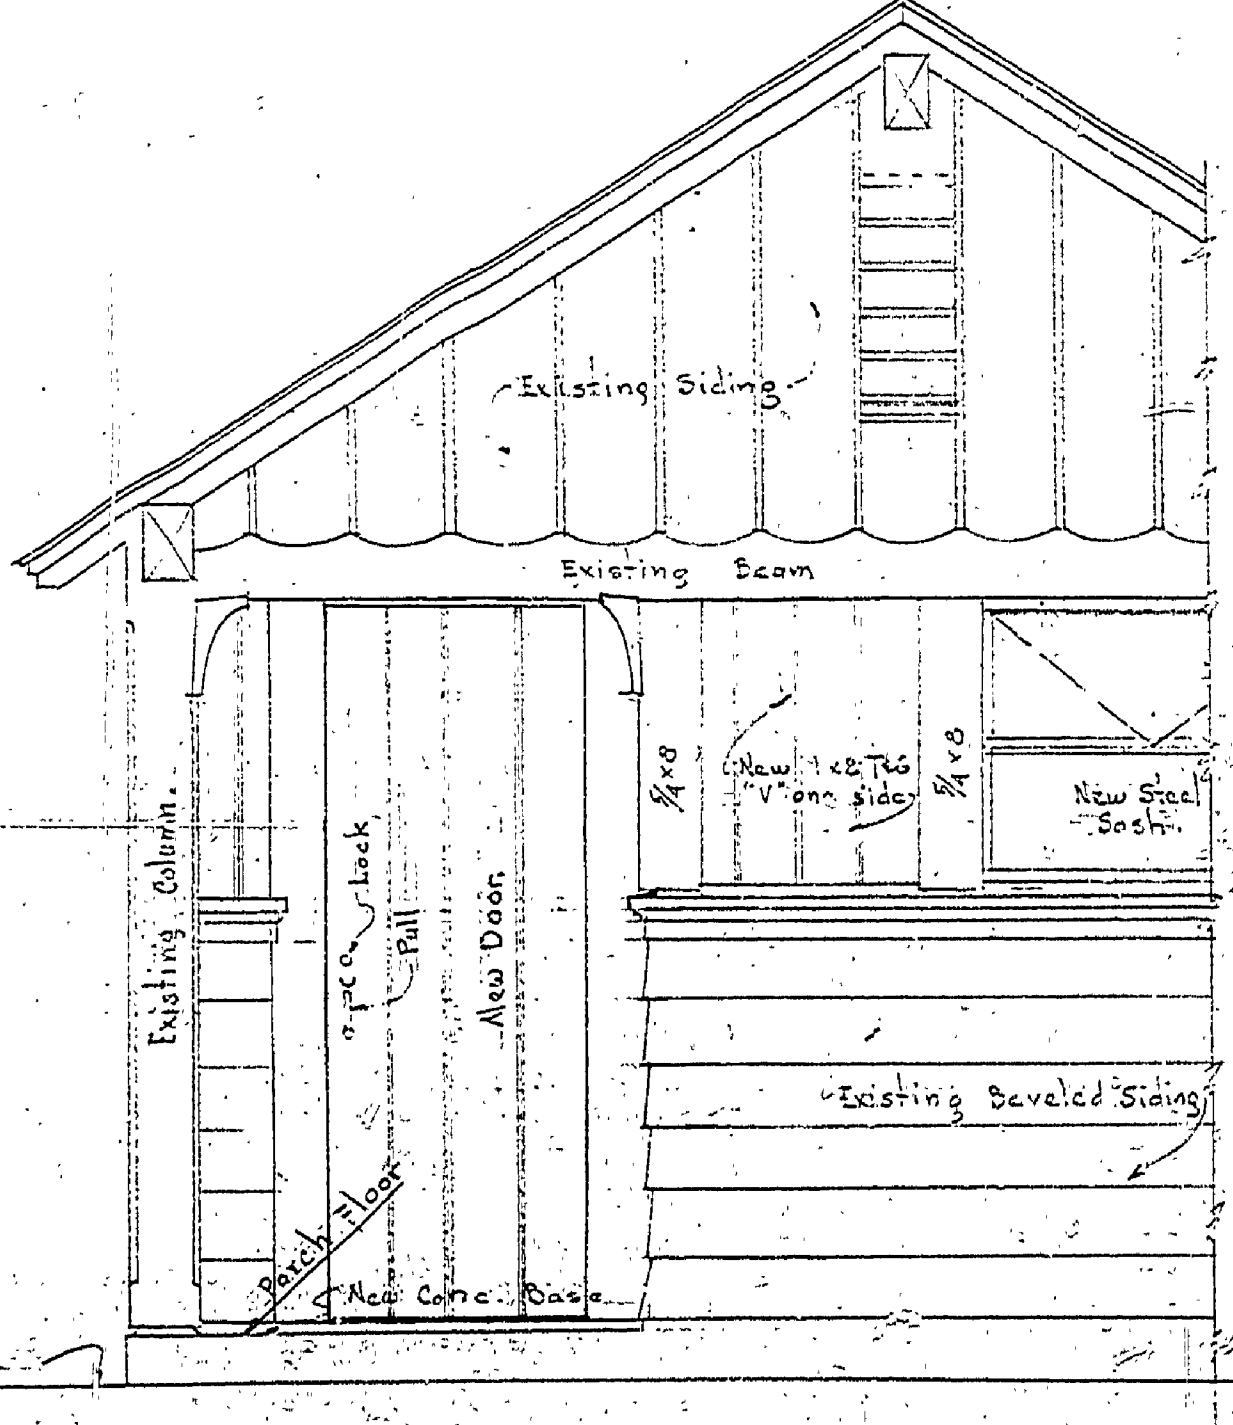
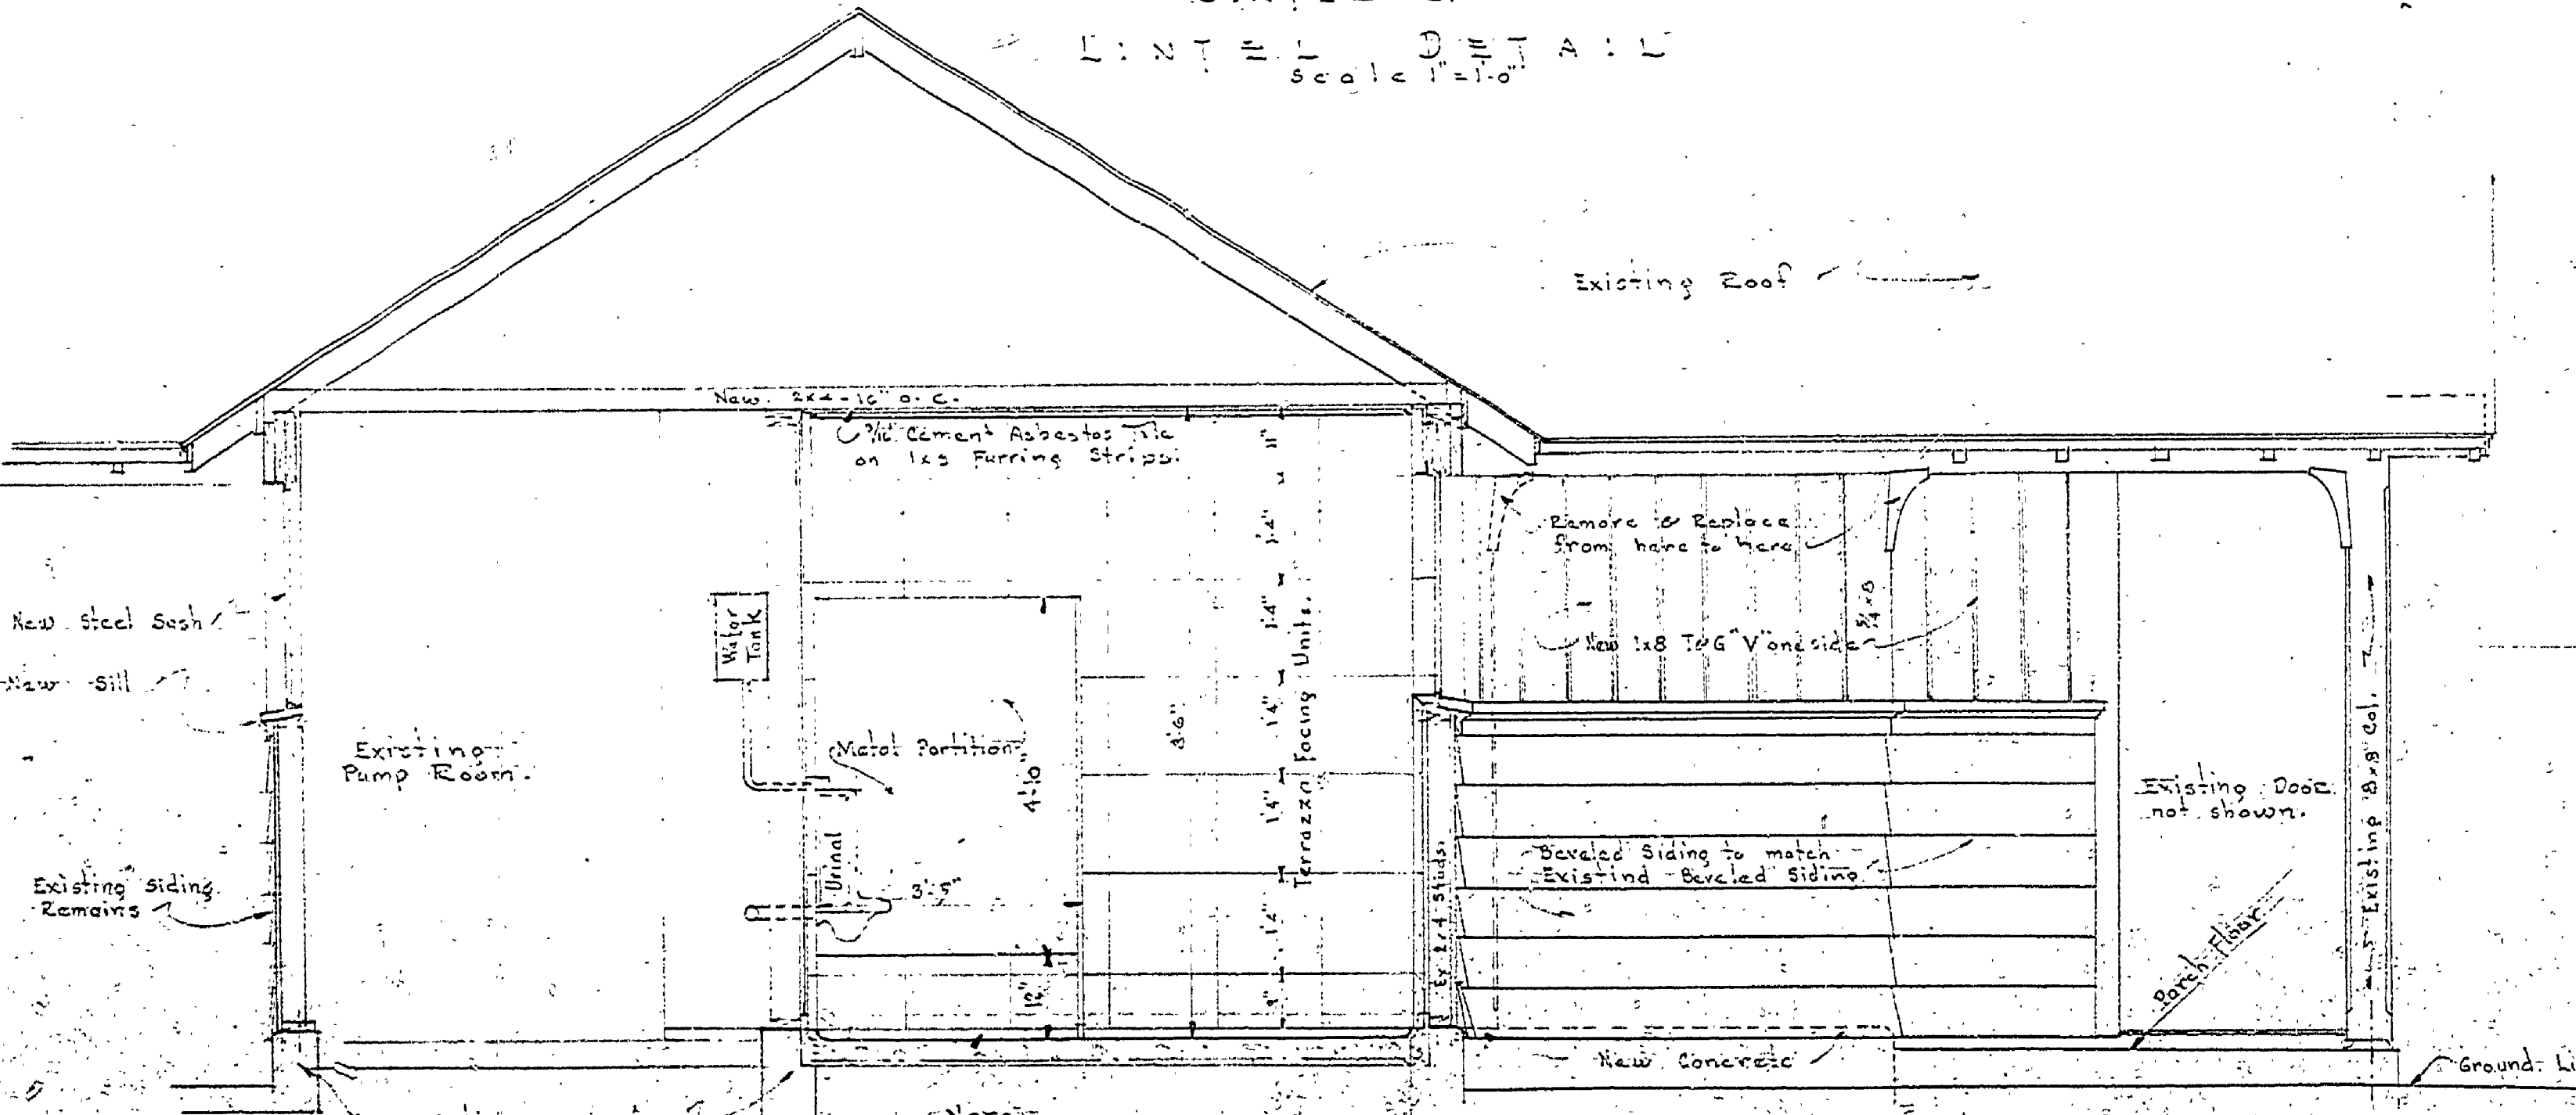
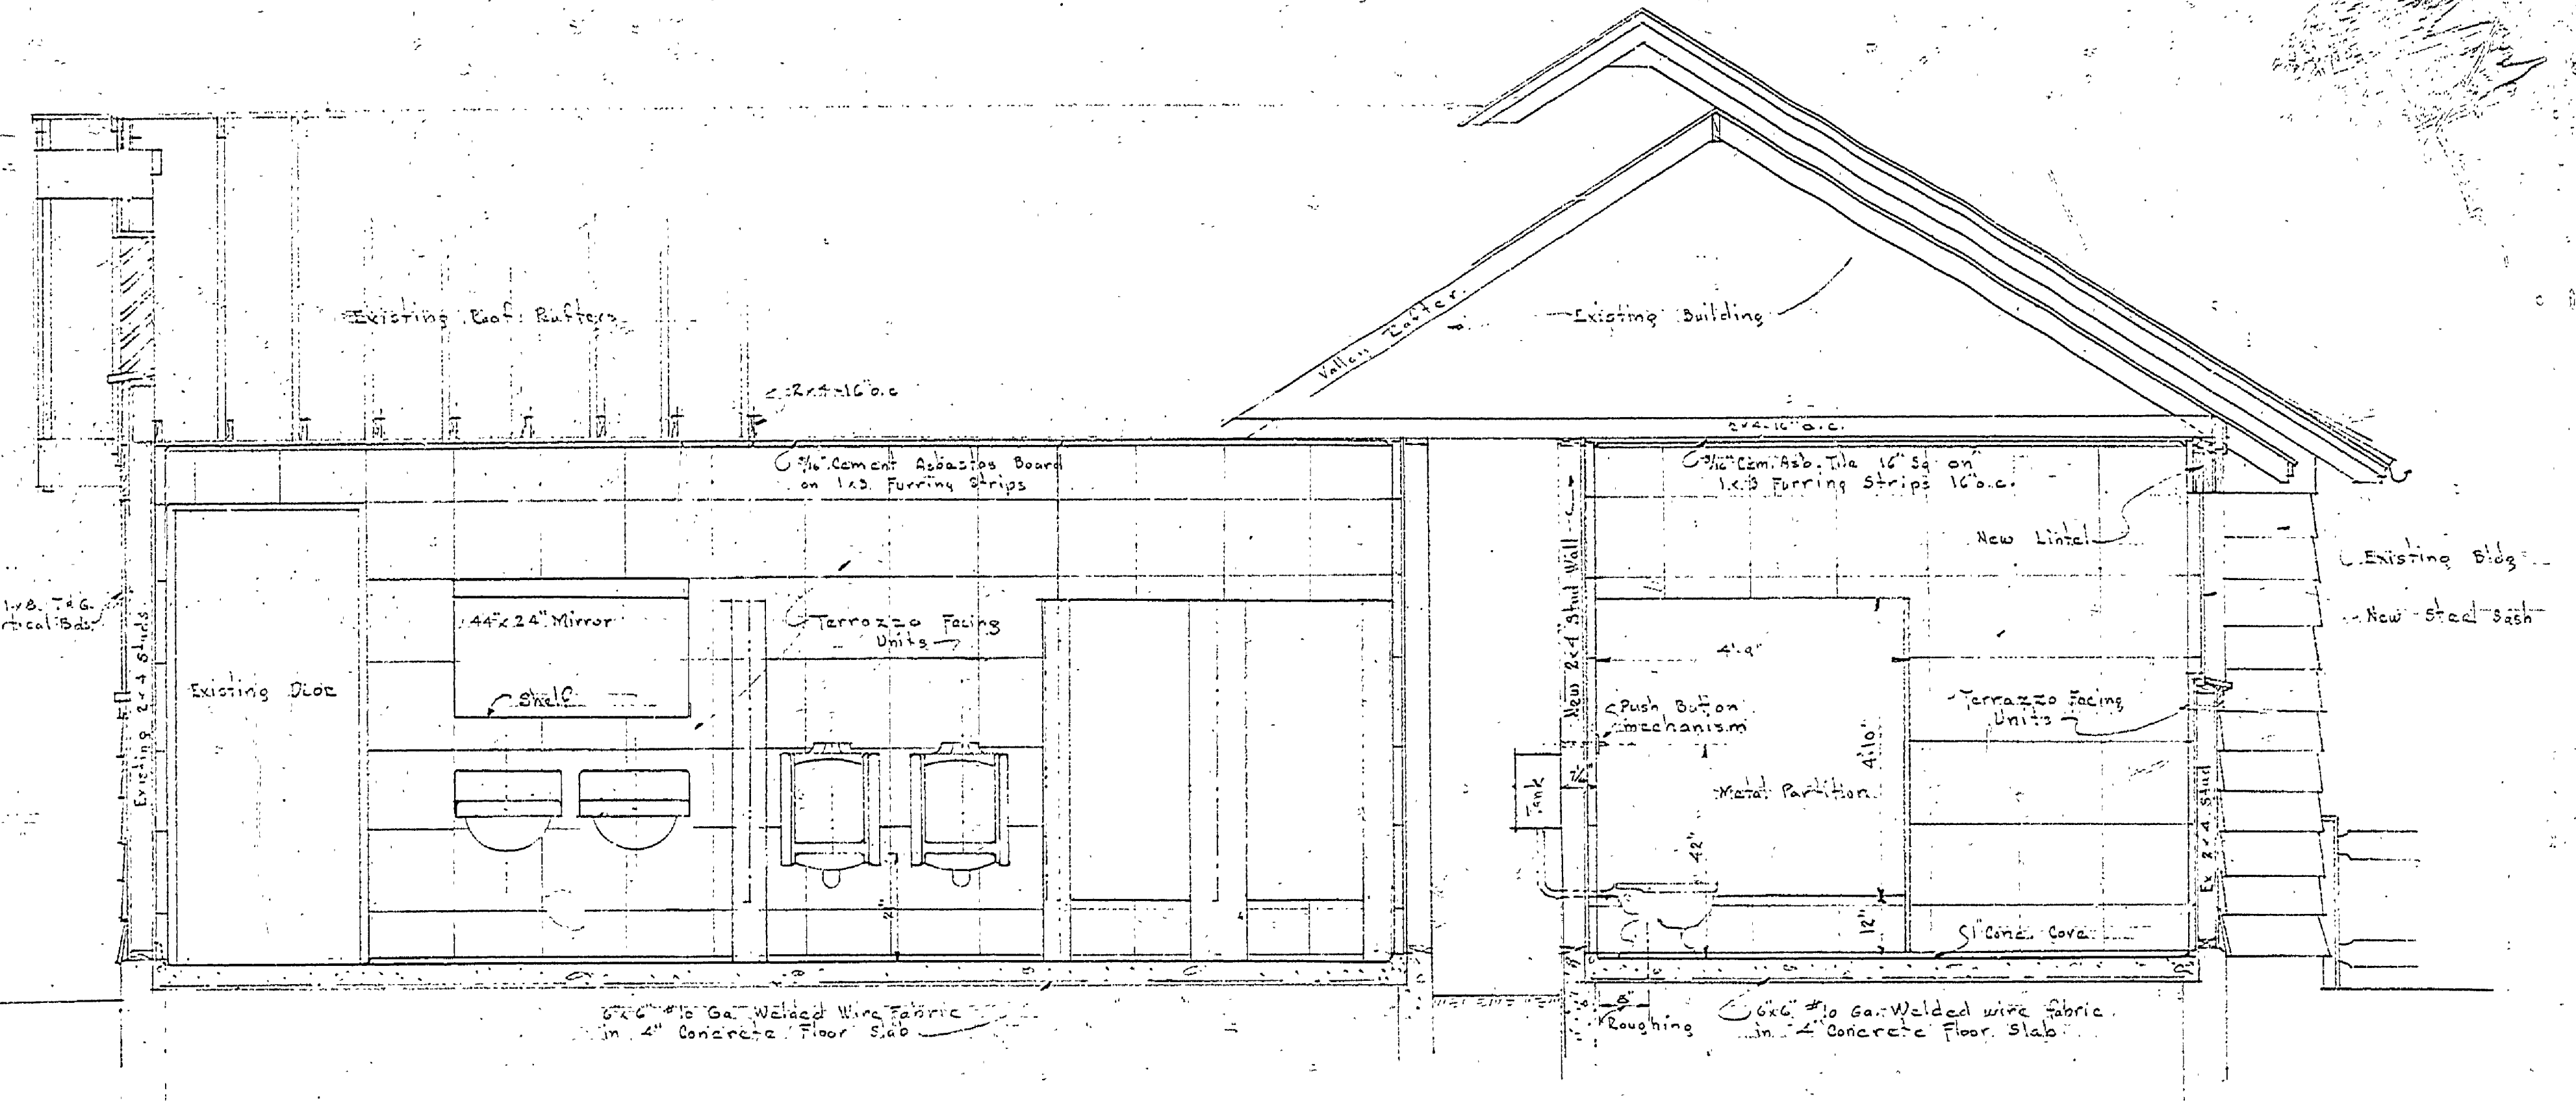
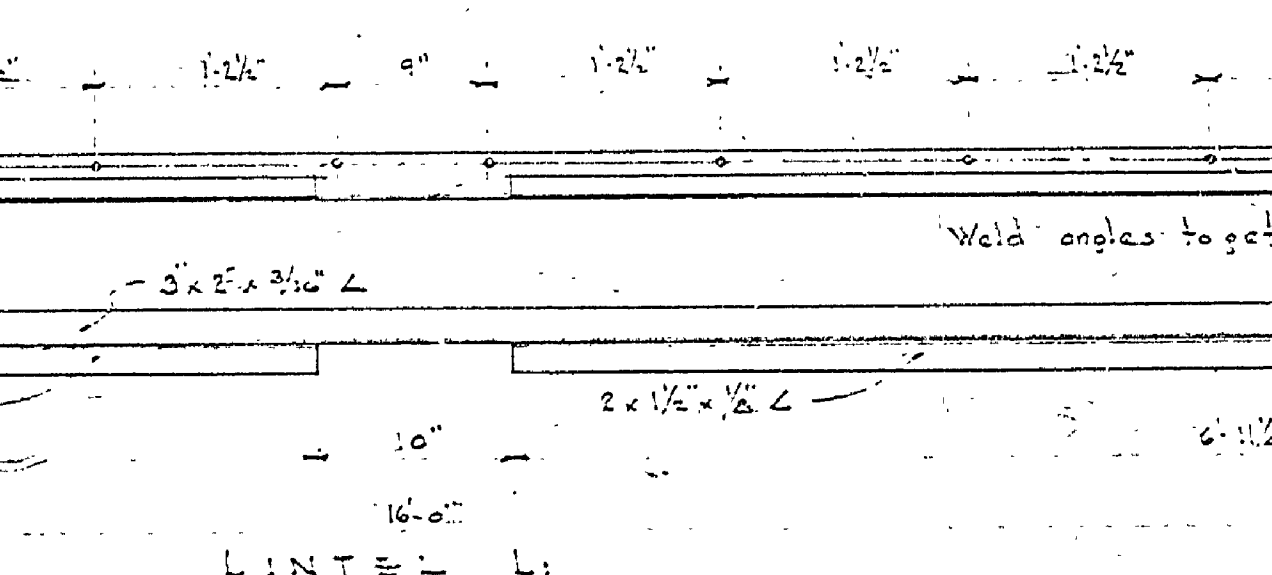
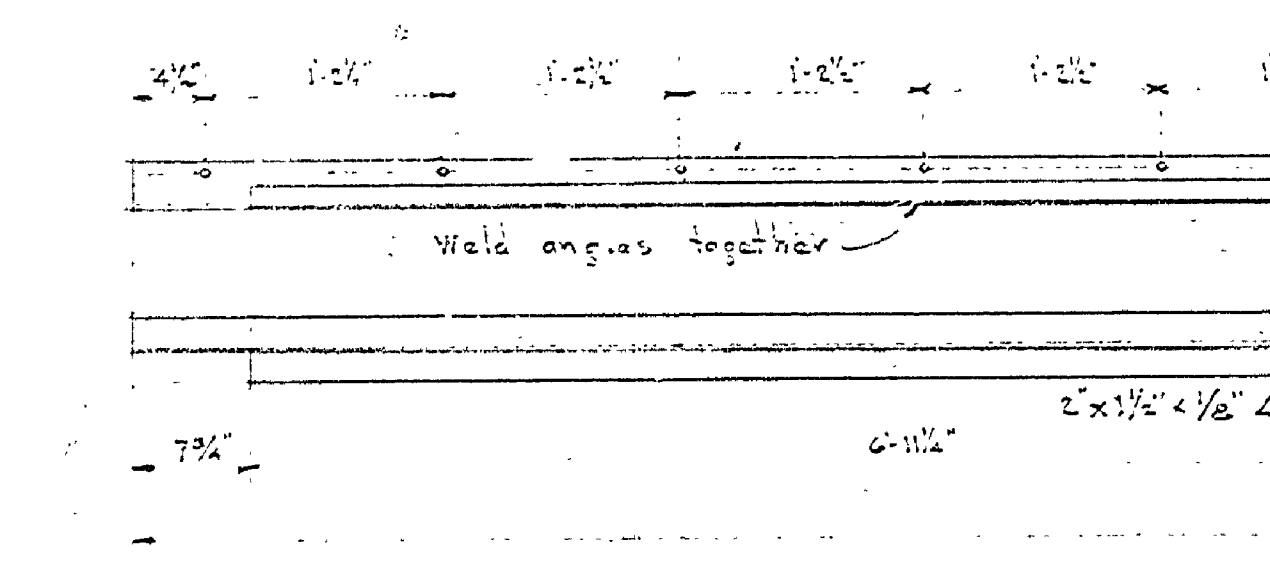
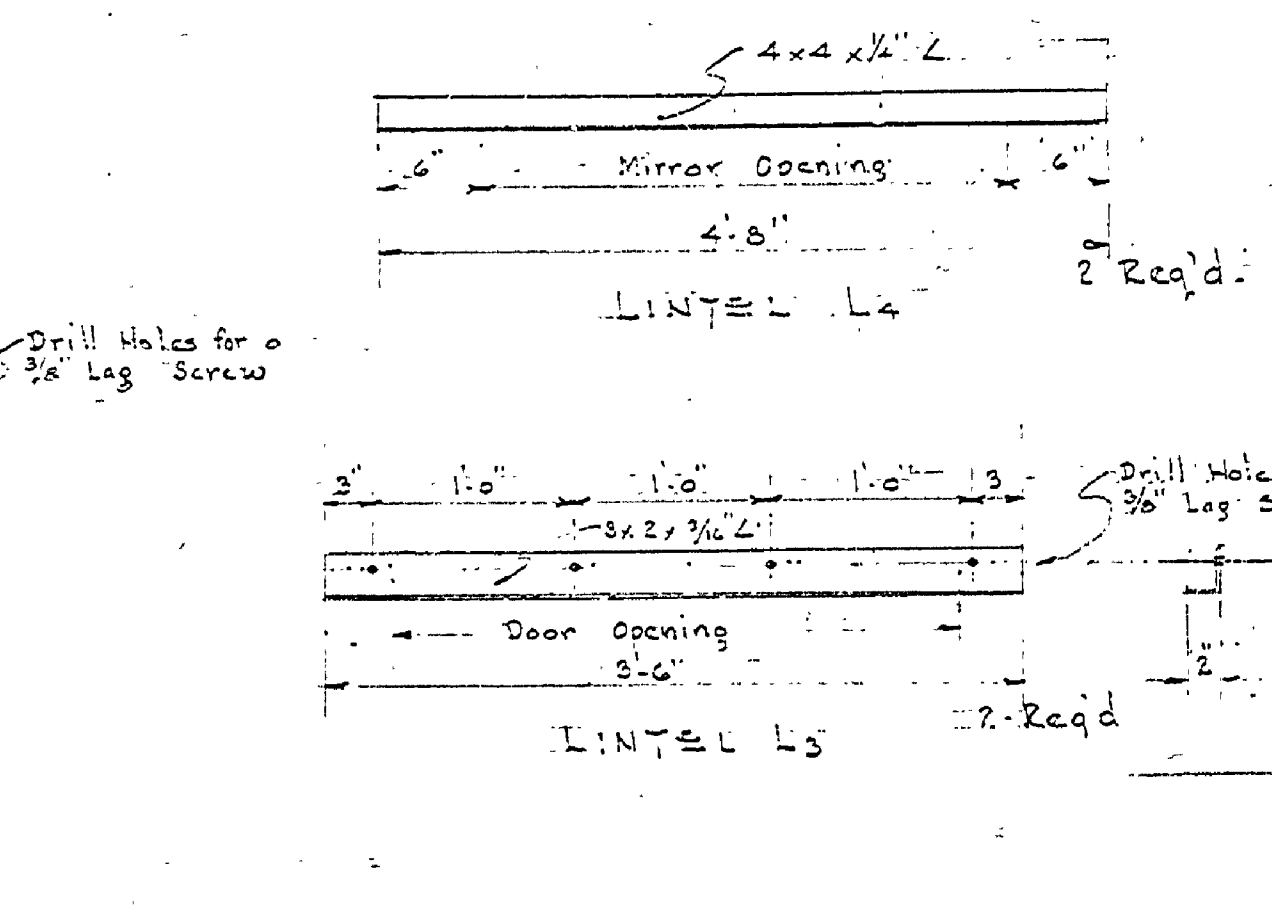
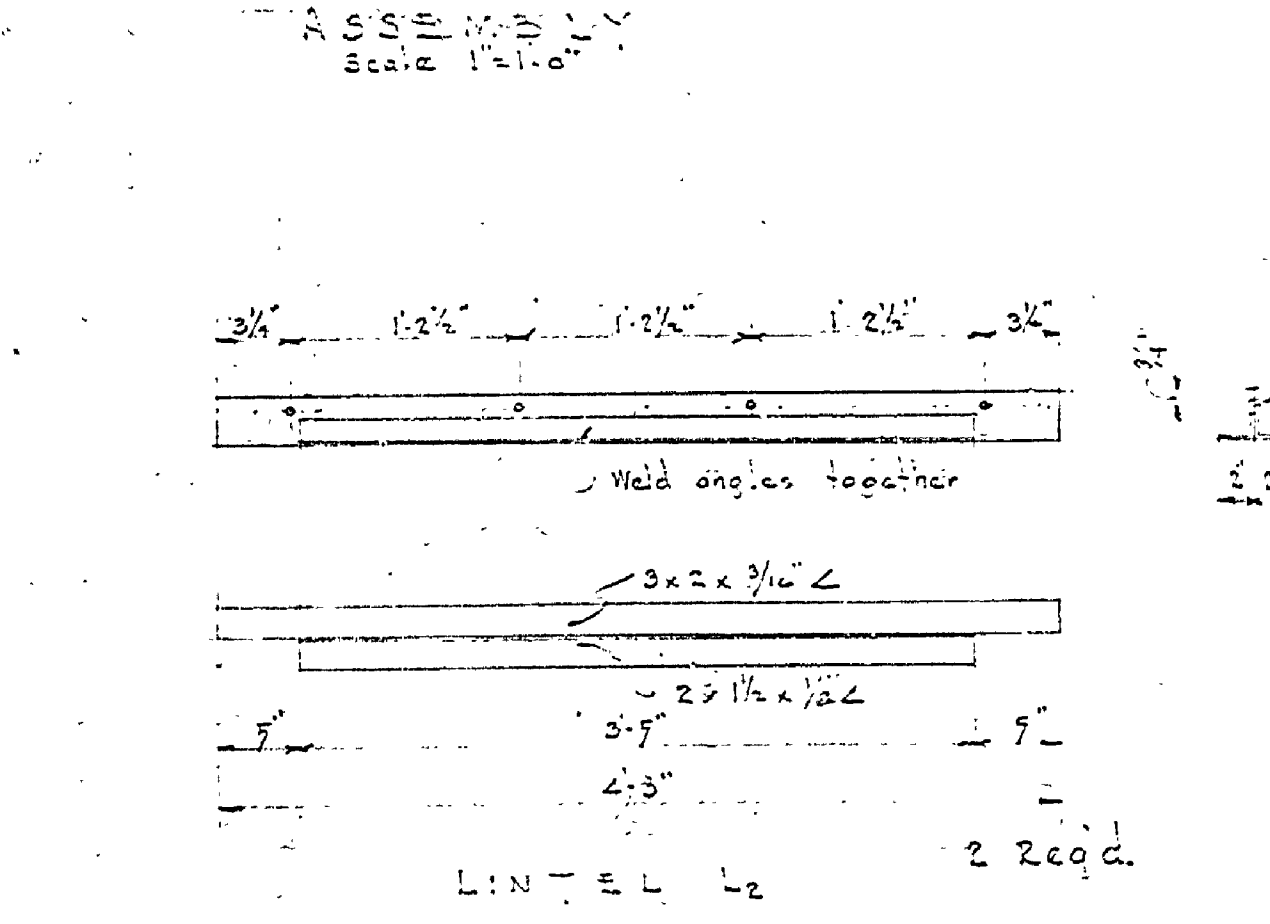
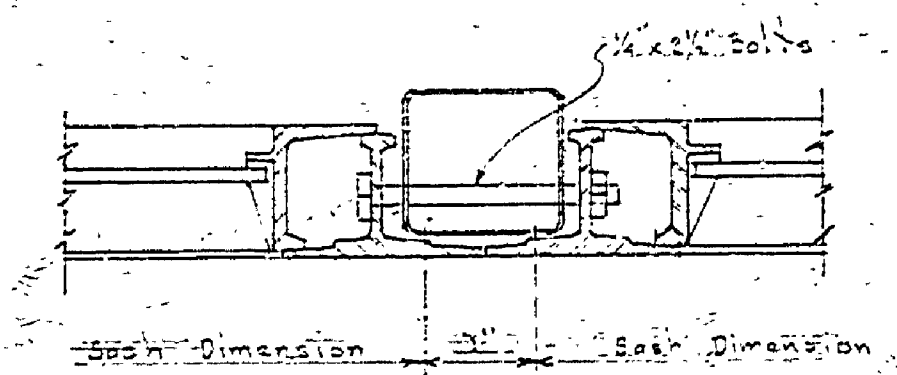


DATE	BY	REVISIONS	NO.	DATE	BY	APPROVED BY	DATE	REVIEWED BY SECTIONS	DATE
		4	1	11-11-56	J.P.R.	H.C. MacKenzie	7-11-56	ARCHITECTURAL	7-11-56
		5	2				ENGINEERING		
		6	3				LANDSCAPE		
DATE	BY	REVIEWED BY		DATE	BY	APPROVED BY		DATE	BY
		ARCHITECTURAL				H.C. MacKenzie			
		ENGINEERING							
		LANDSCAPE							

WINDOW SCHEDULE						
NO.	DESCRIPTION	NO. OF UNITS	WIDTH	HEIGHT	MILLIONS	SCREENS

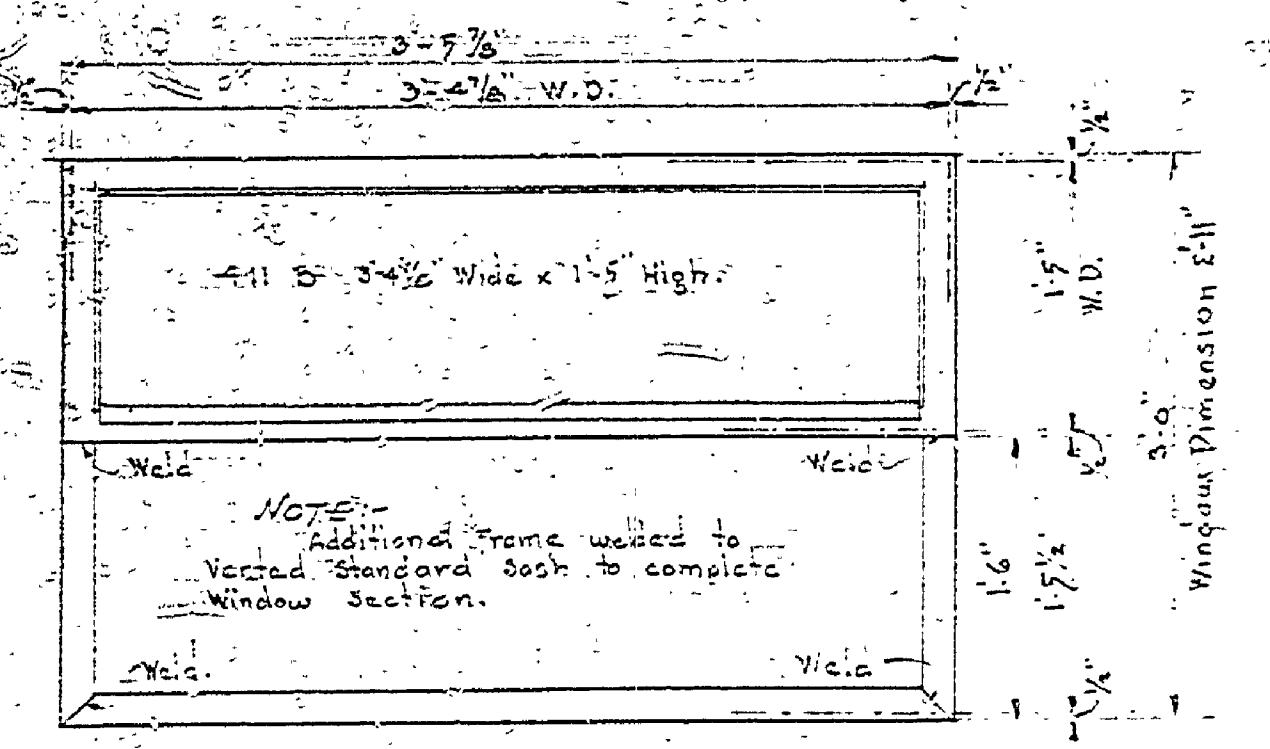

SECTION C-C Scale: 1/4"=1'-0"

END ELEVATION OF PORCH Scale: 1/4"=1'-0"

SECTION B-B Scale: 1/4"=1'-0"