
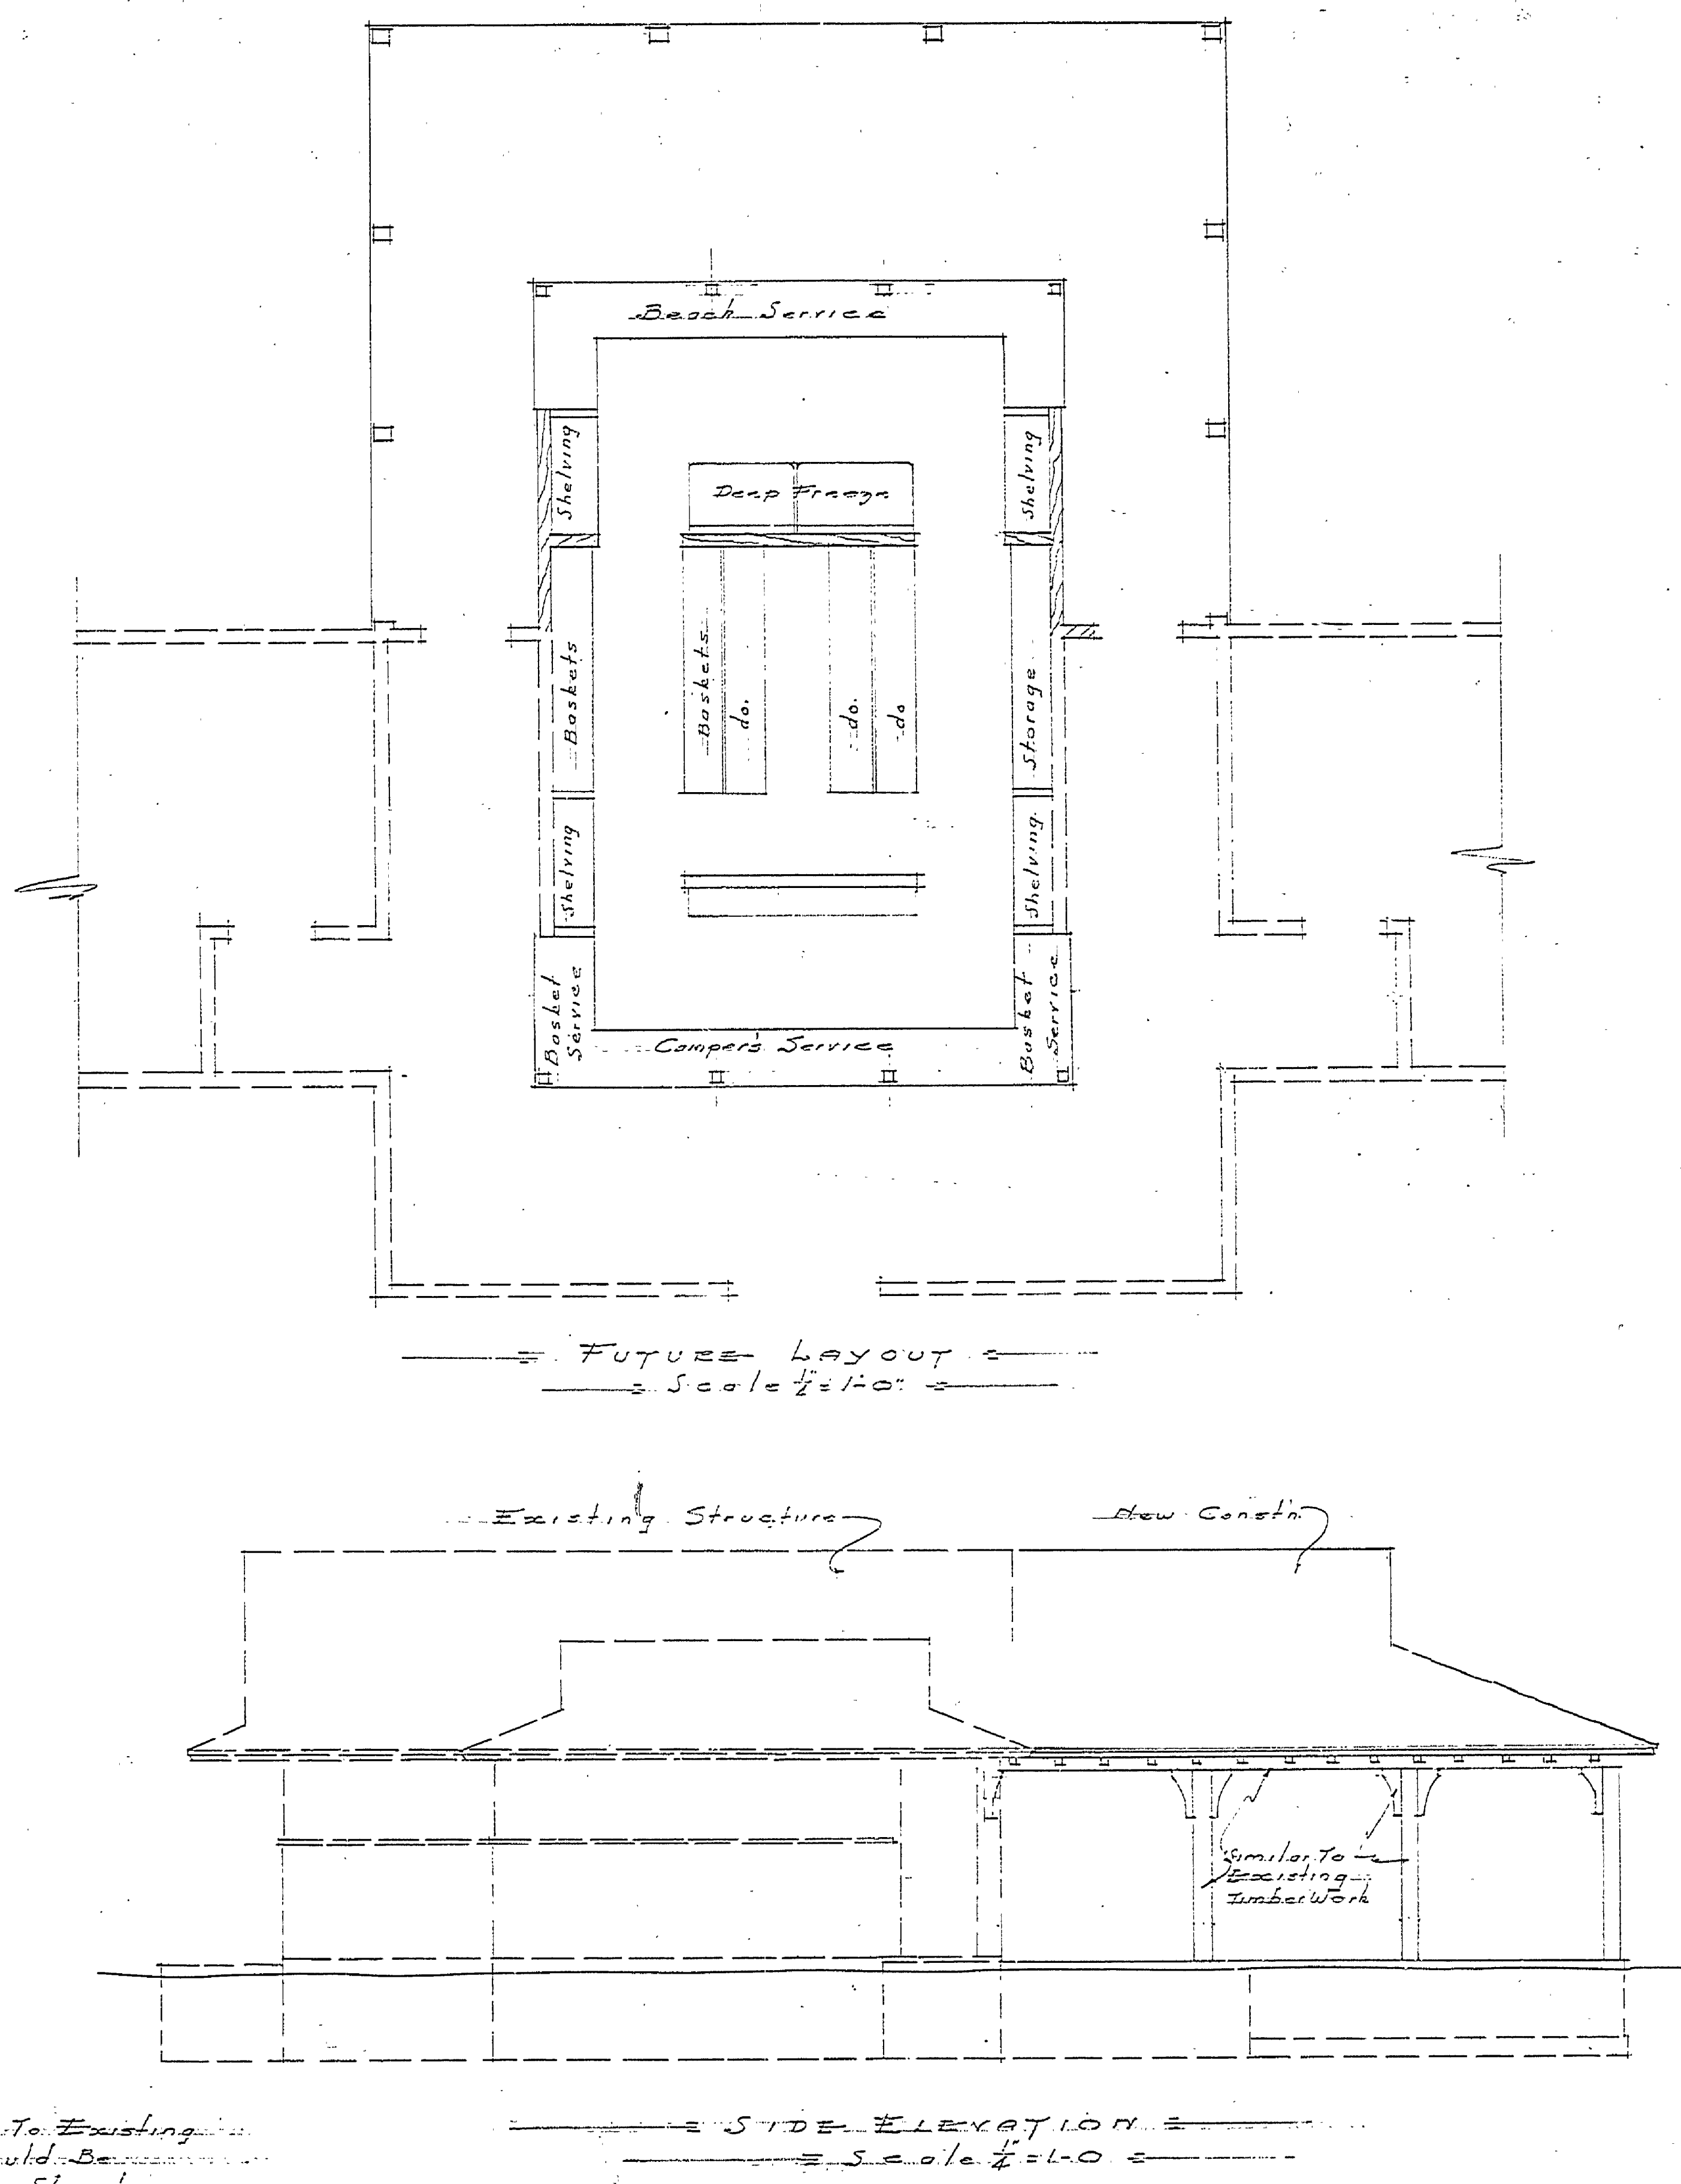


DRAWN BY J.J.E. 10/27/54	REVIEWED BY SECTIONS		APPROVED BY		NO. DATE BY		REVISIONS	
	ARCHITECTURAL	ENGINEERING	LANDSCAPE	DATE	DATE	DATE	DATE	DATE
CHECKED BY	ASSISTANT CHIEF IN CHARGE		OF DESIGN		DATE		DATE	
DATE	DATE		DATE		DATE		DATE	

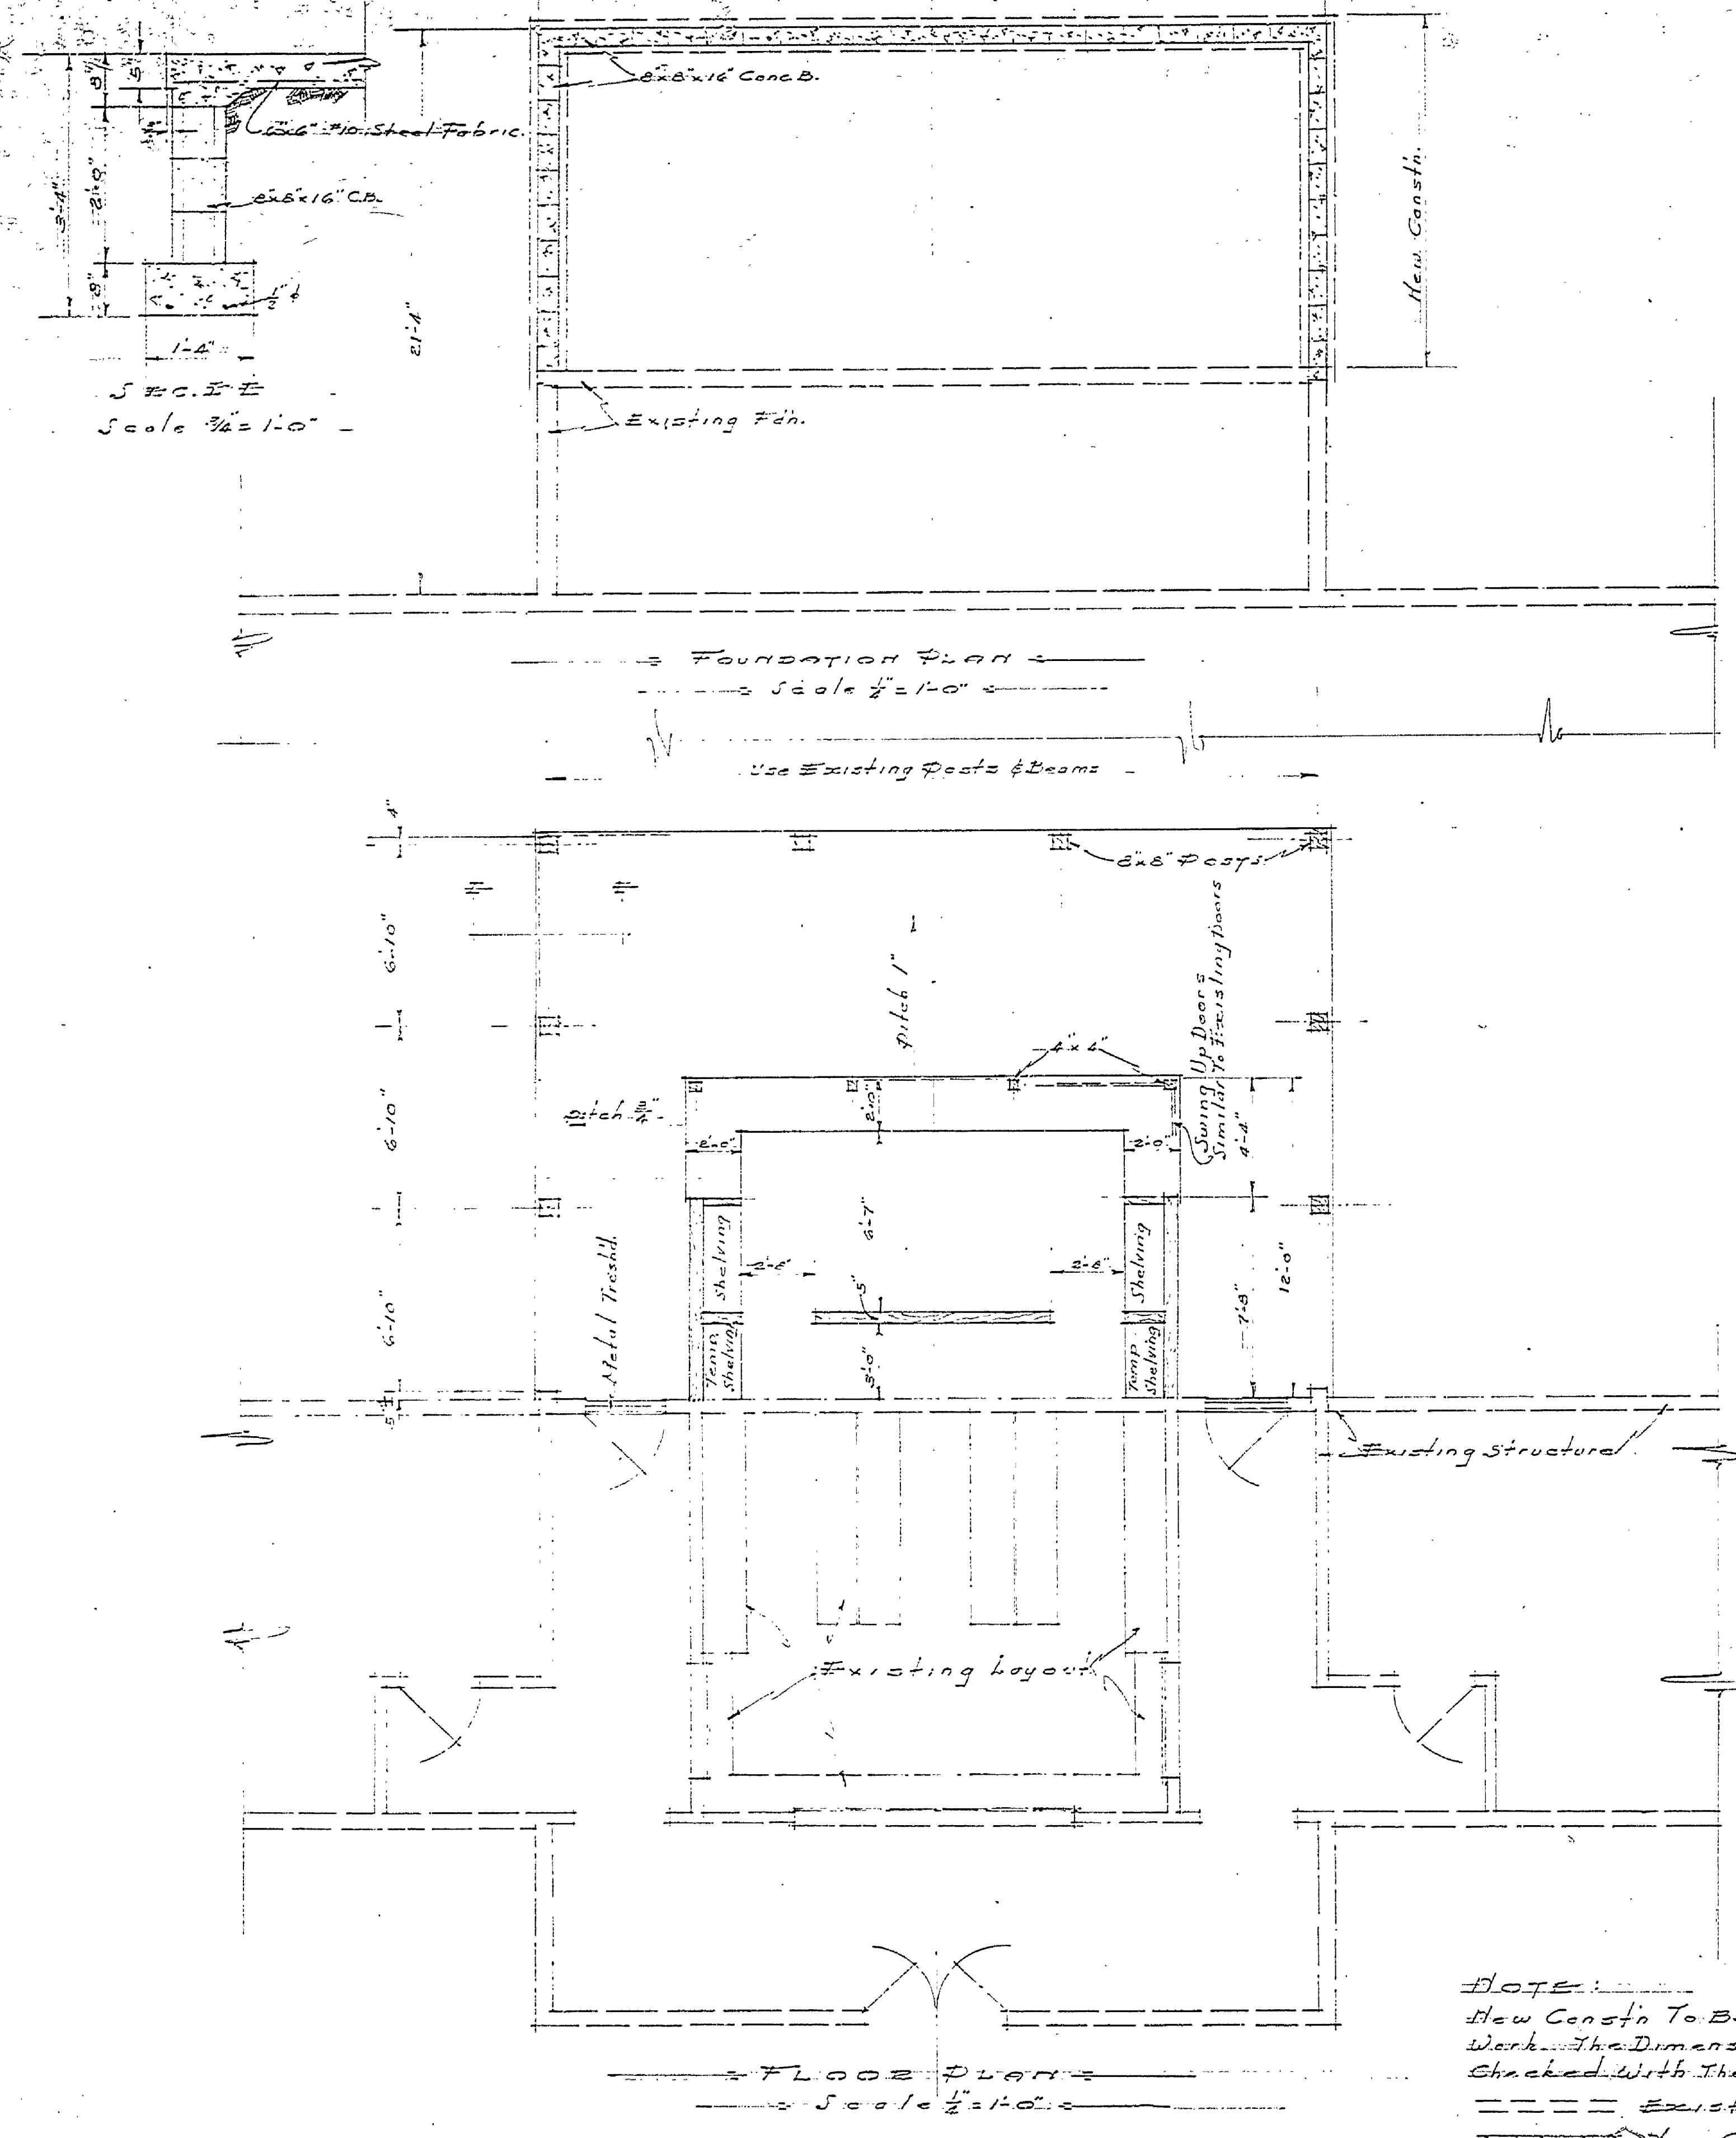

NOTE:
New Constr. To Be Similar To Existing Work. The Dimensions Should Be Checked With The Existing Structure.
--- Existing Work
==== New Construction