




TYPICAL CORNICE & LOUVRE DETAIL
Scale: 3/4" = 1'-0"

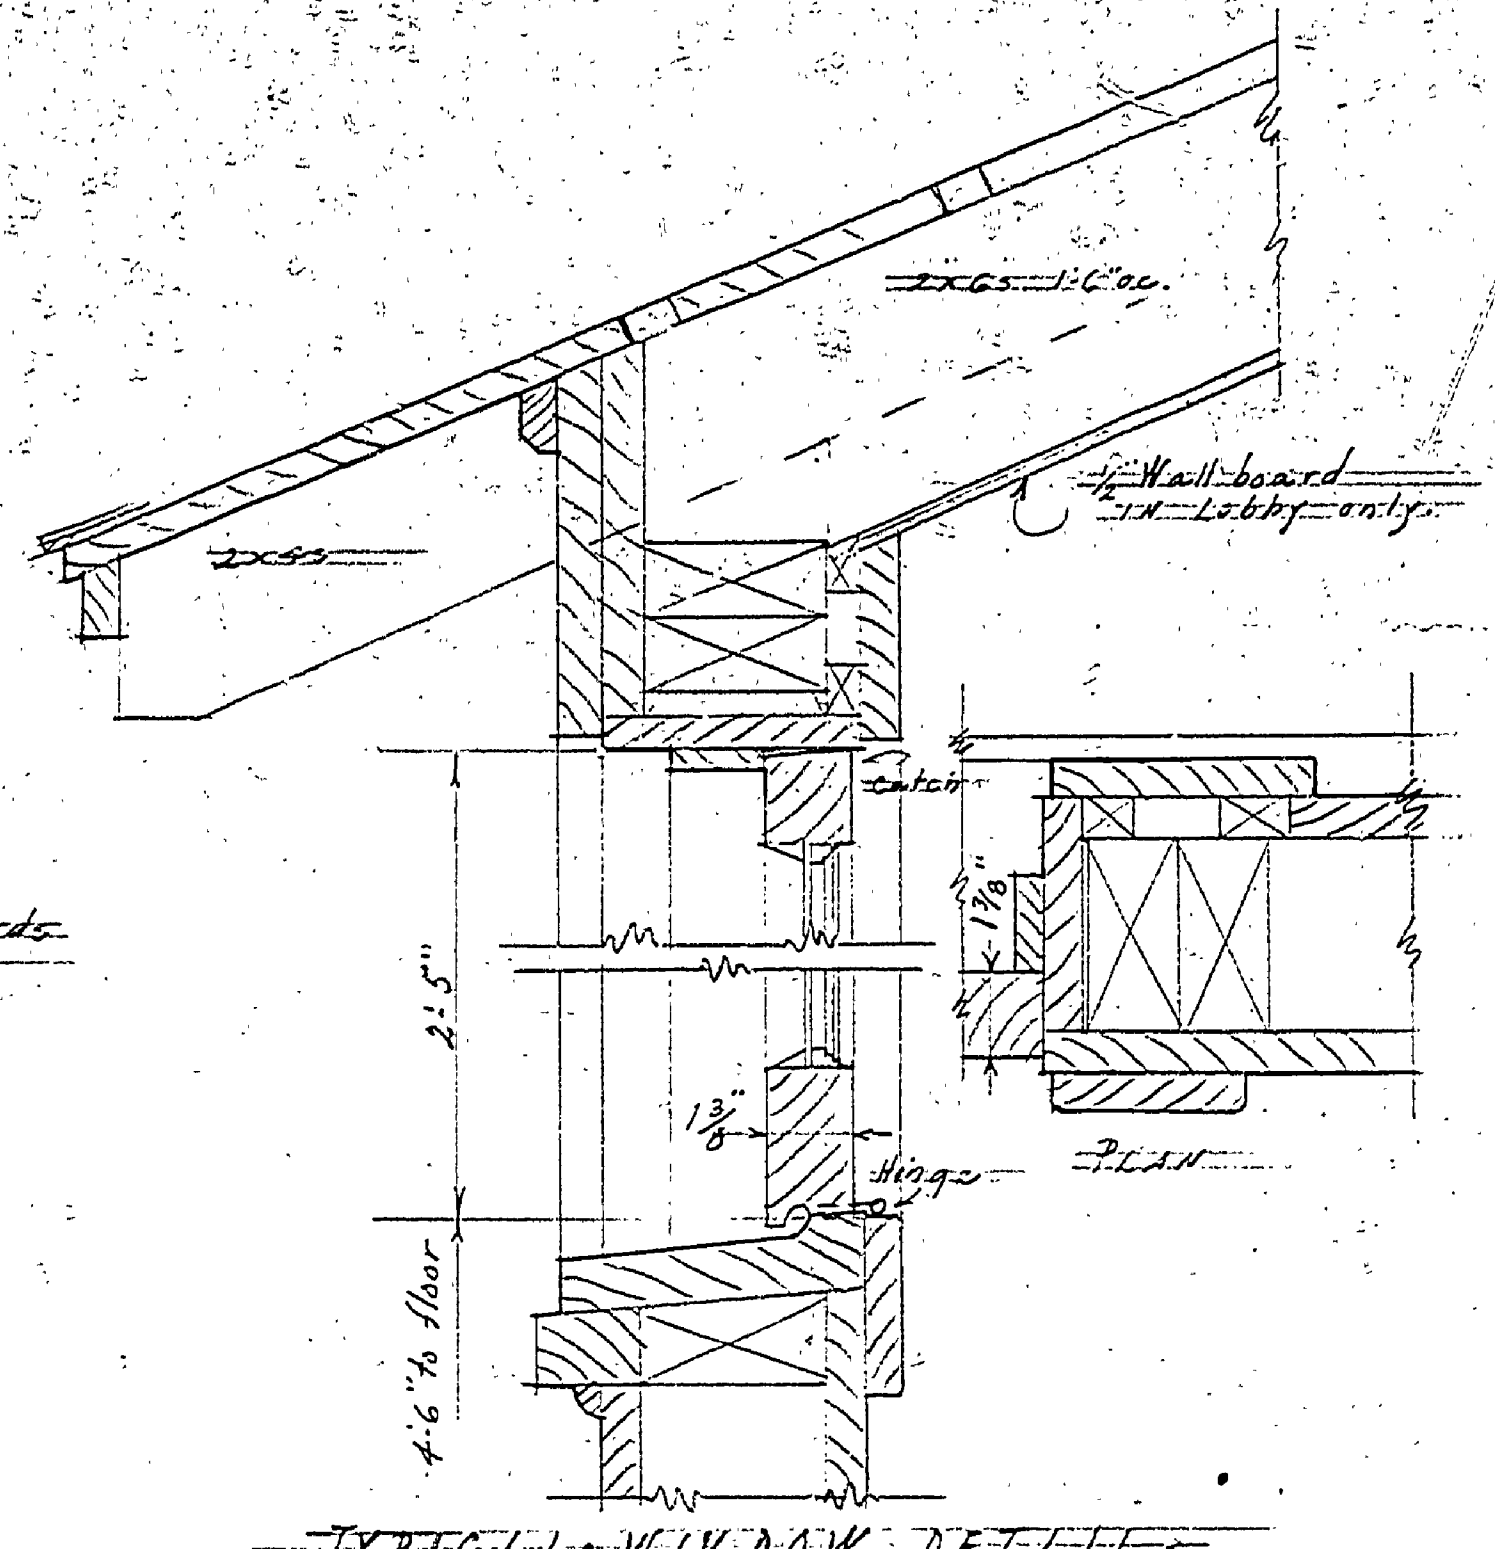


TYPICAL WINDOW DETAIL
Scale: 3/4" = 1'-0"

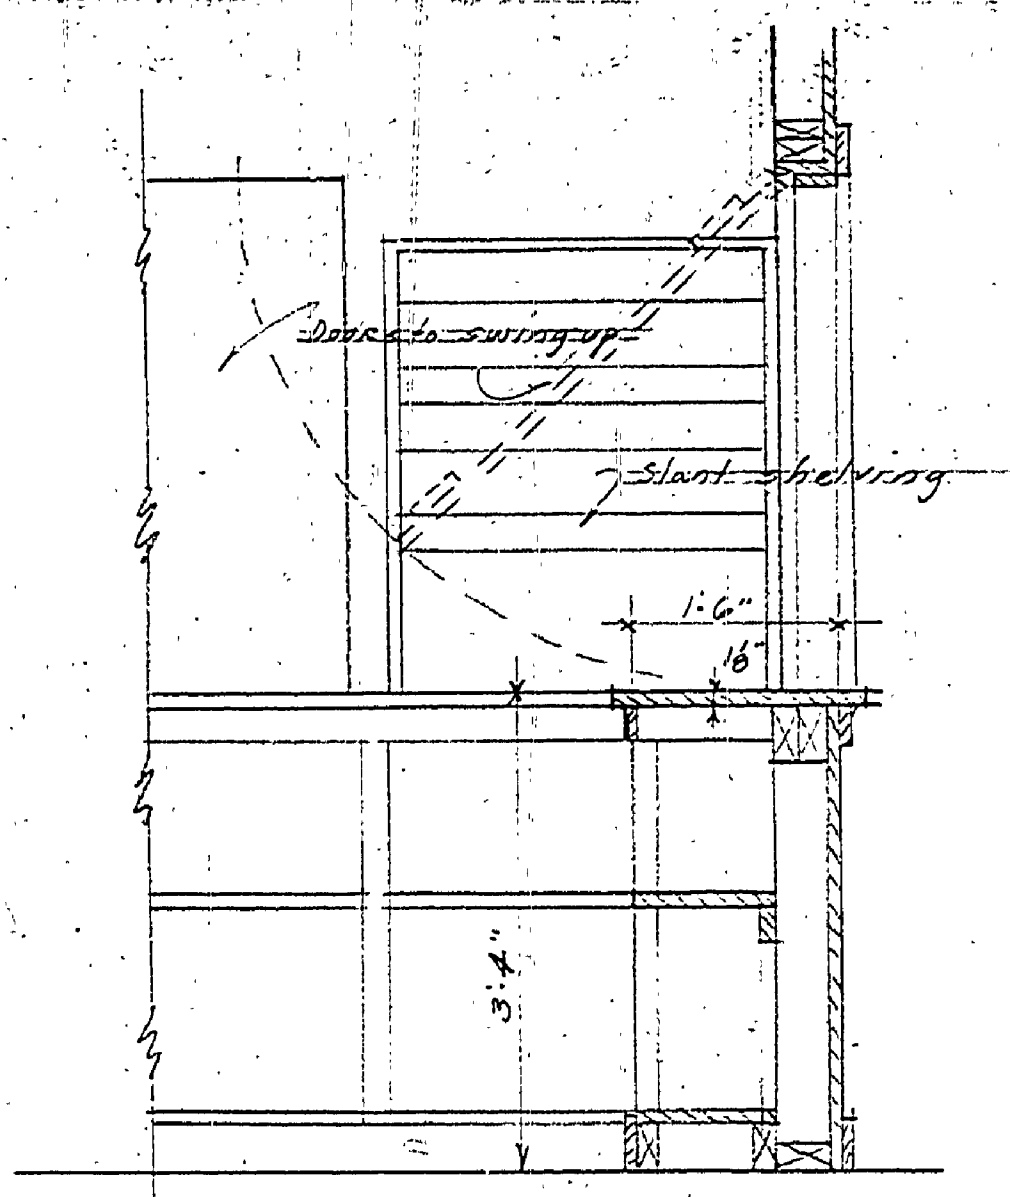


SECTION LOOKING TOWARD
ENTRANCE
COUNTER DETAIL
Scale: 3/4" = 1'-0"

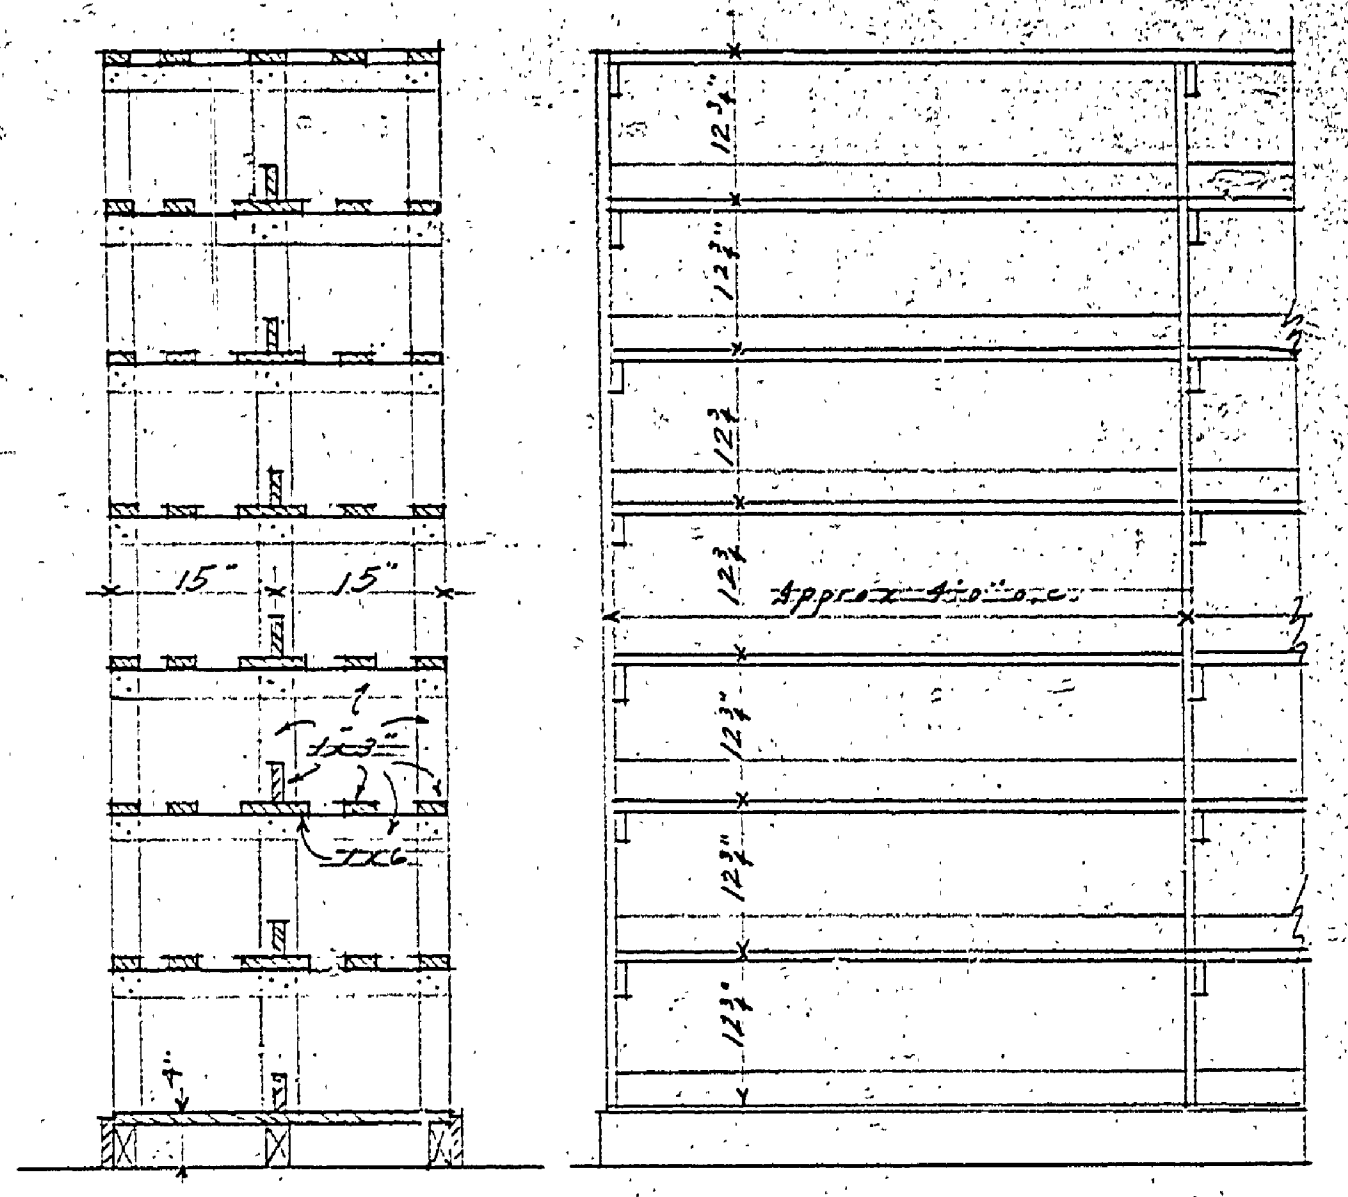

SECTION ELEVATION
BASKET RACK DETAIL
Scale: 3/4" = 1'-0"

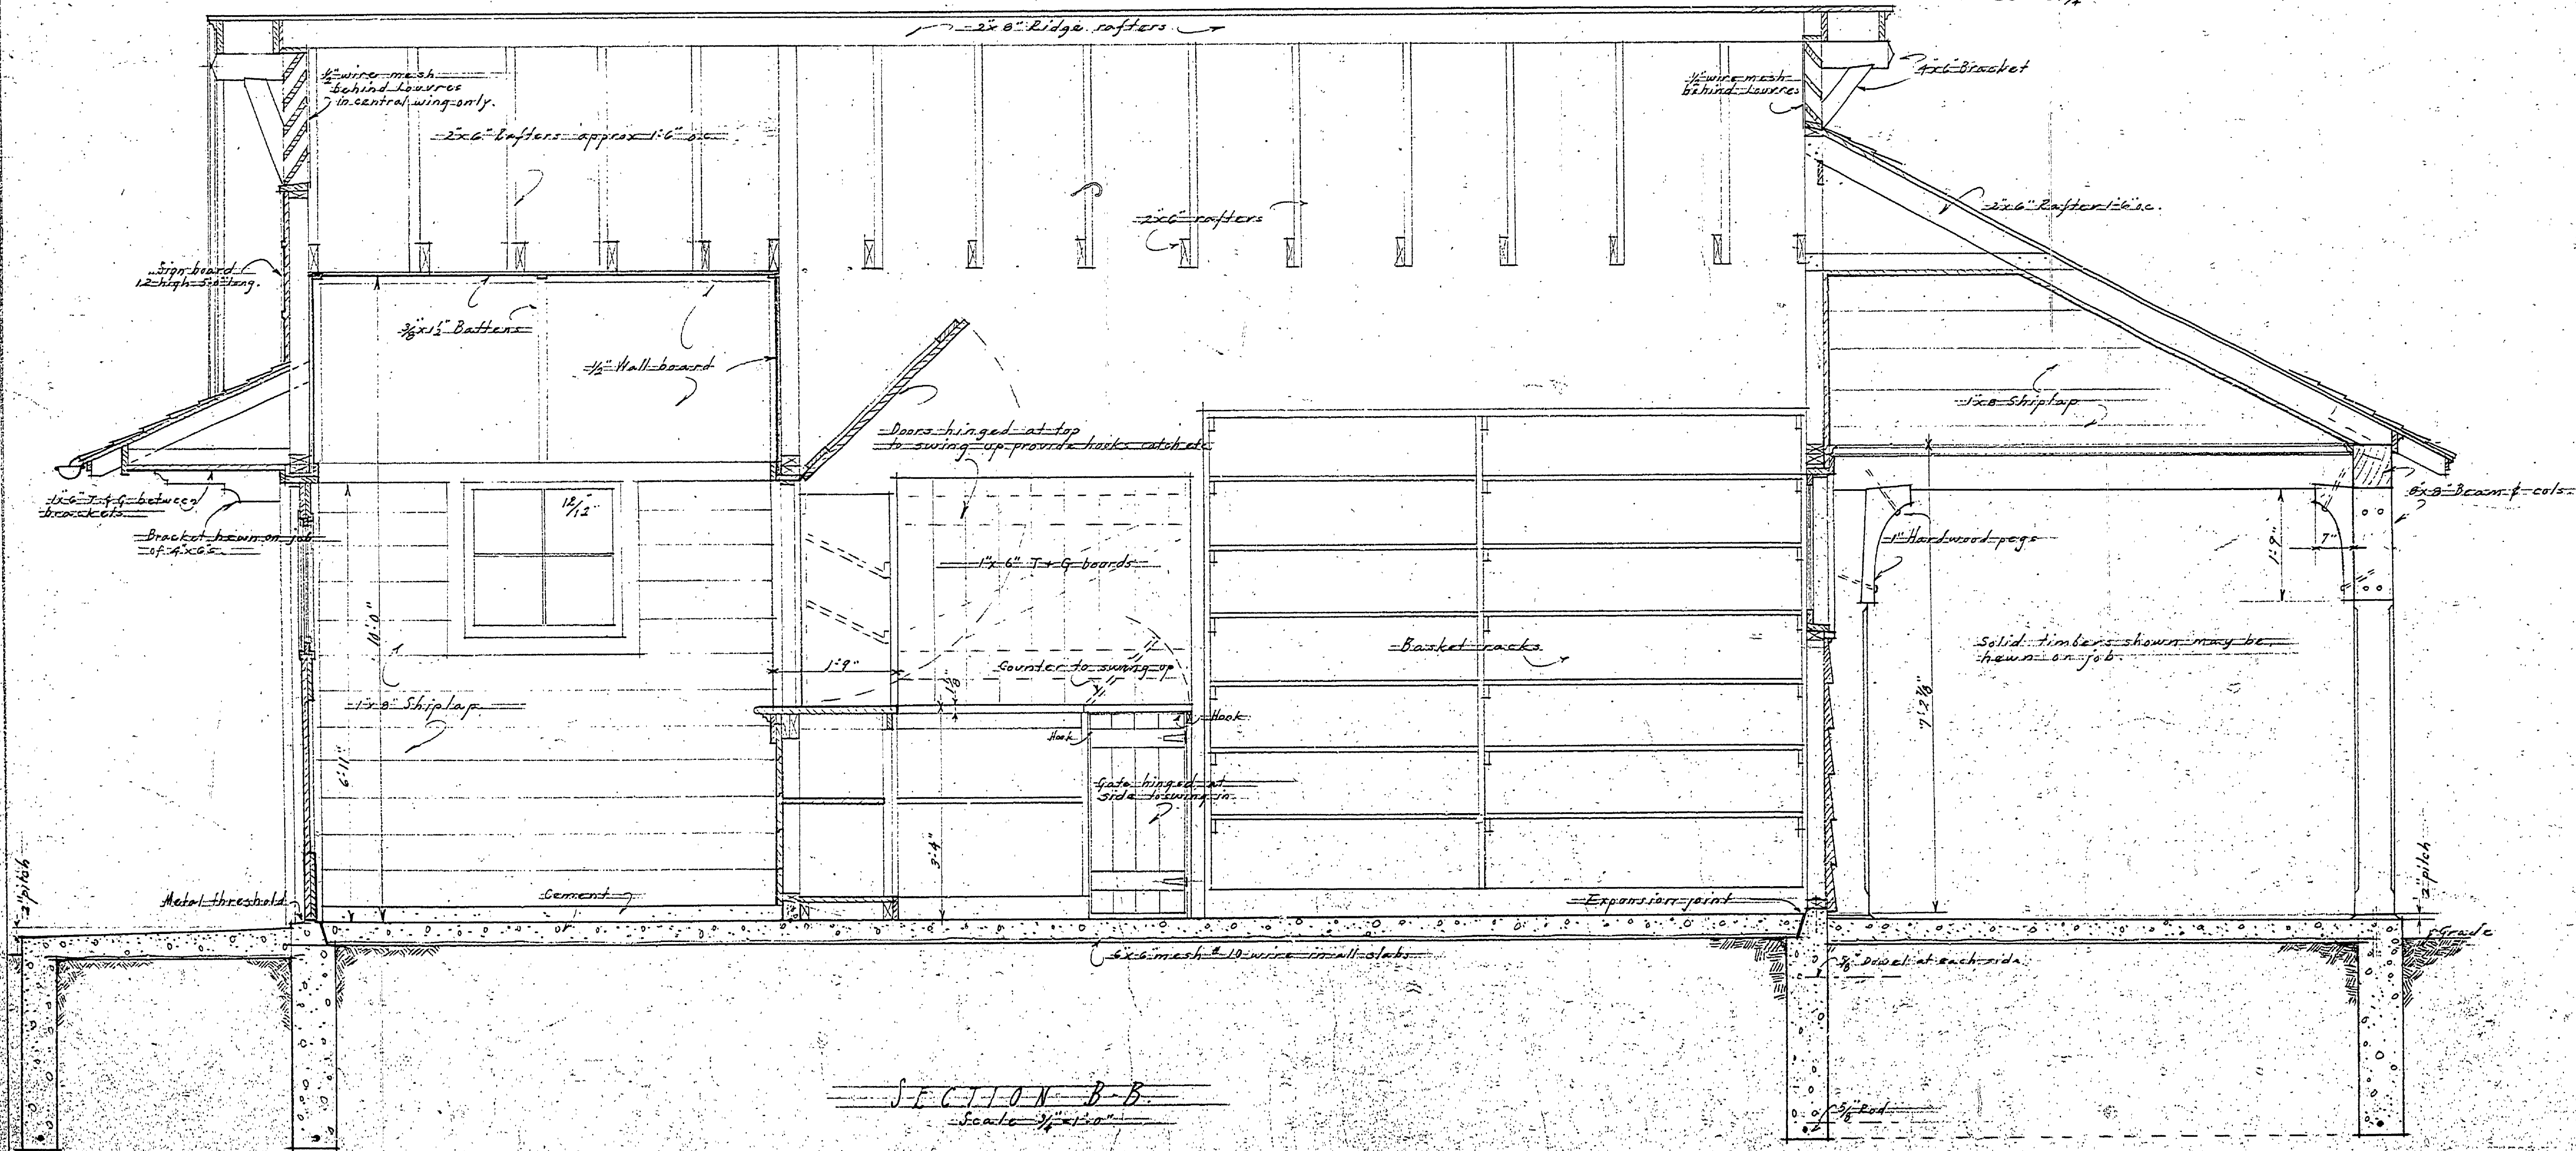

SECTION B-B
Scale: 3/4" = 1'-0"

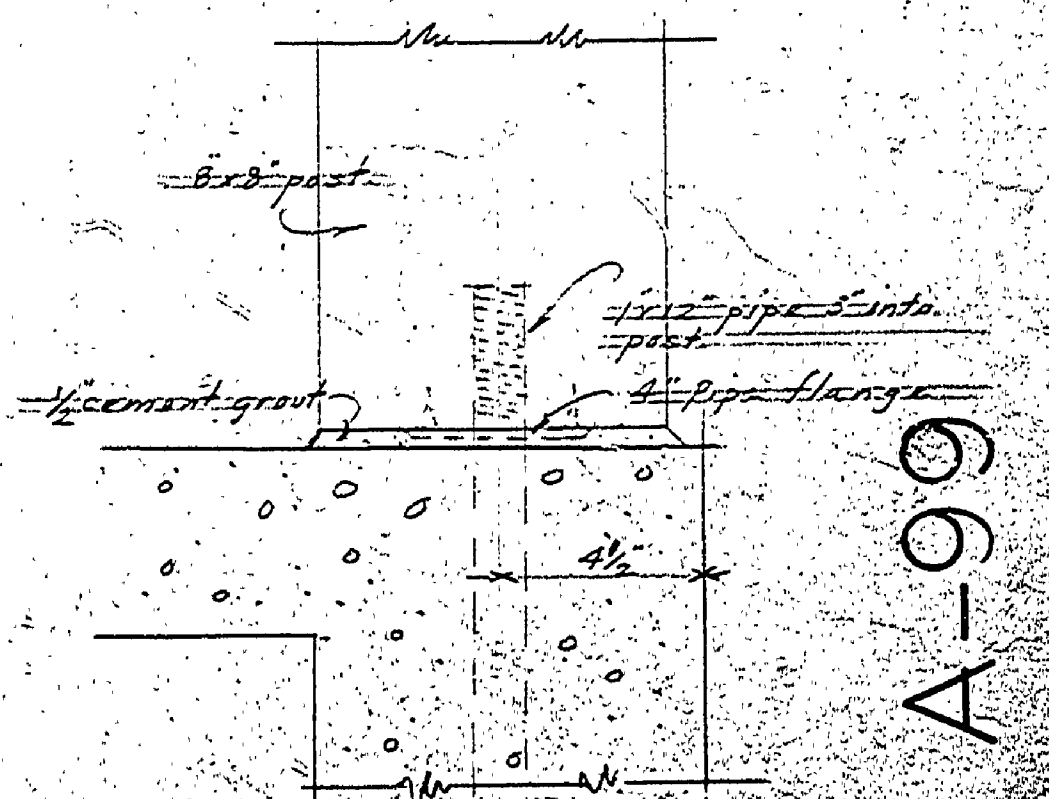

BATH HOUSE - OTSEGO LAKE - STATE PARK
 DRAWING NO. 1000
 DATE
 Revised 7-31-34 - PDH
 3

INSURANCE NO. 3

A-99