
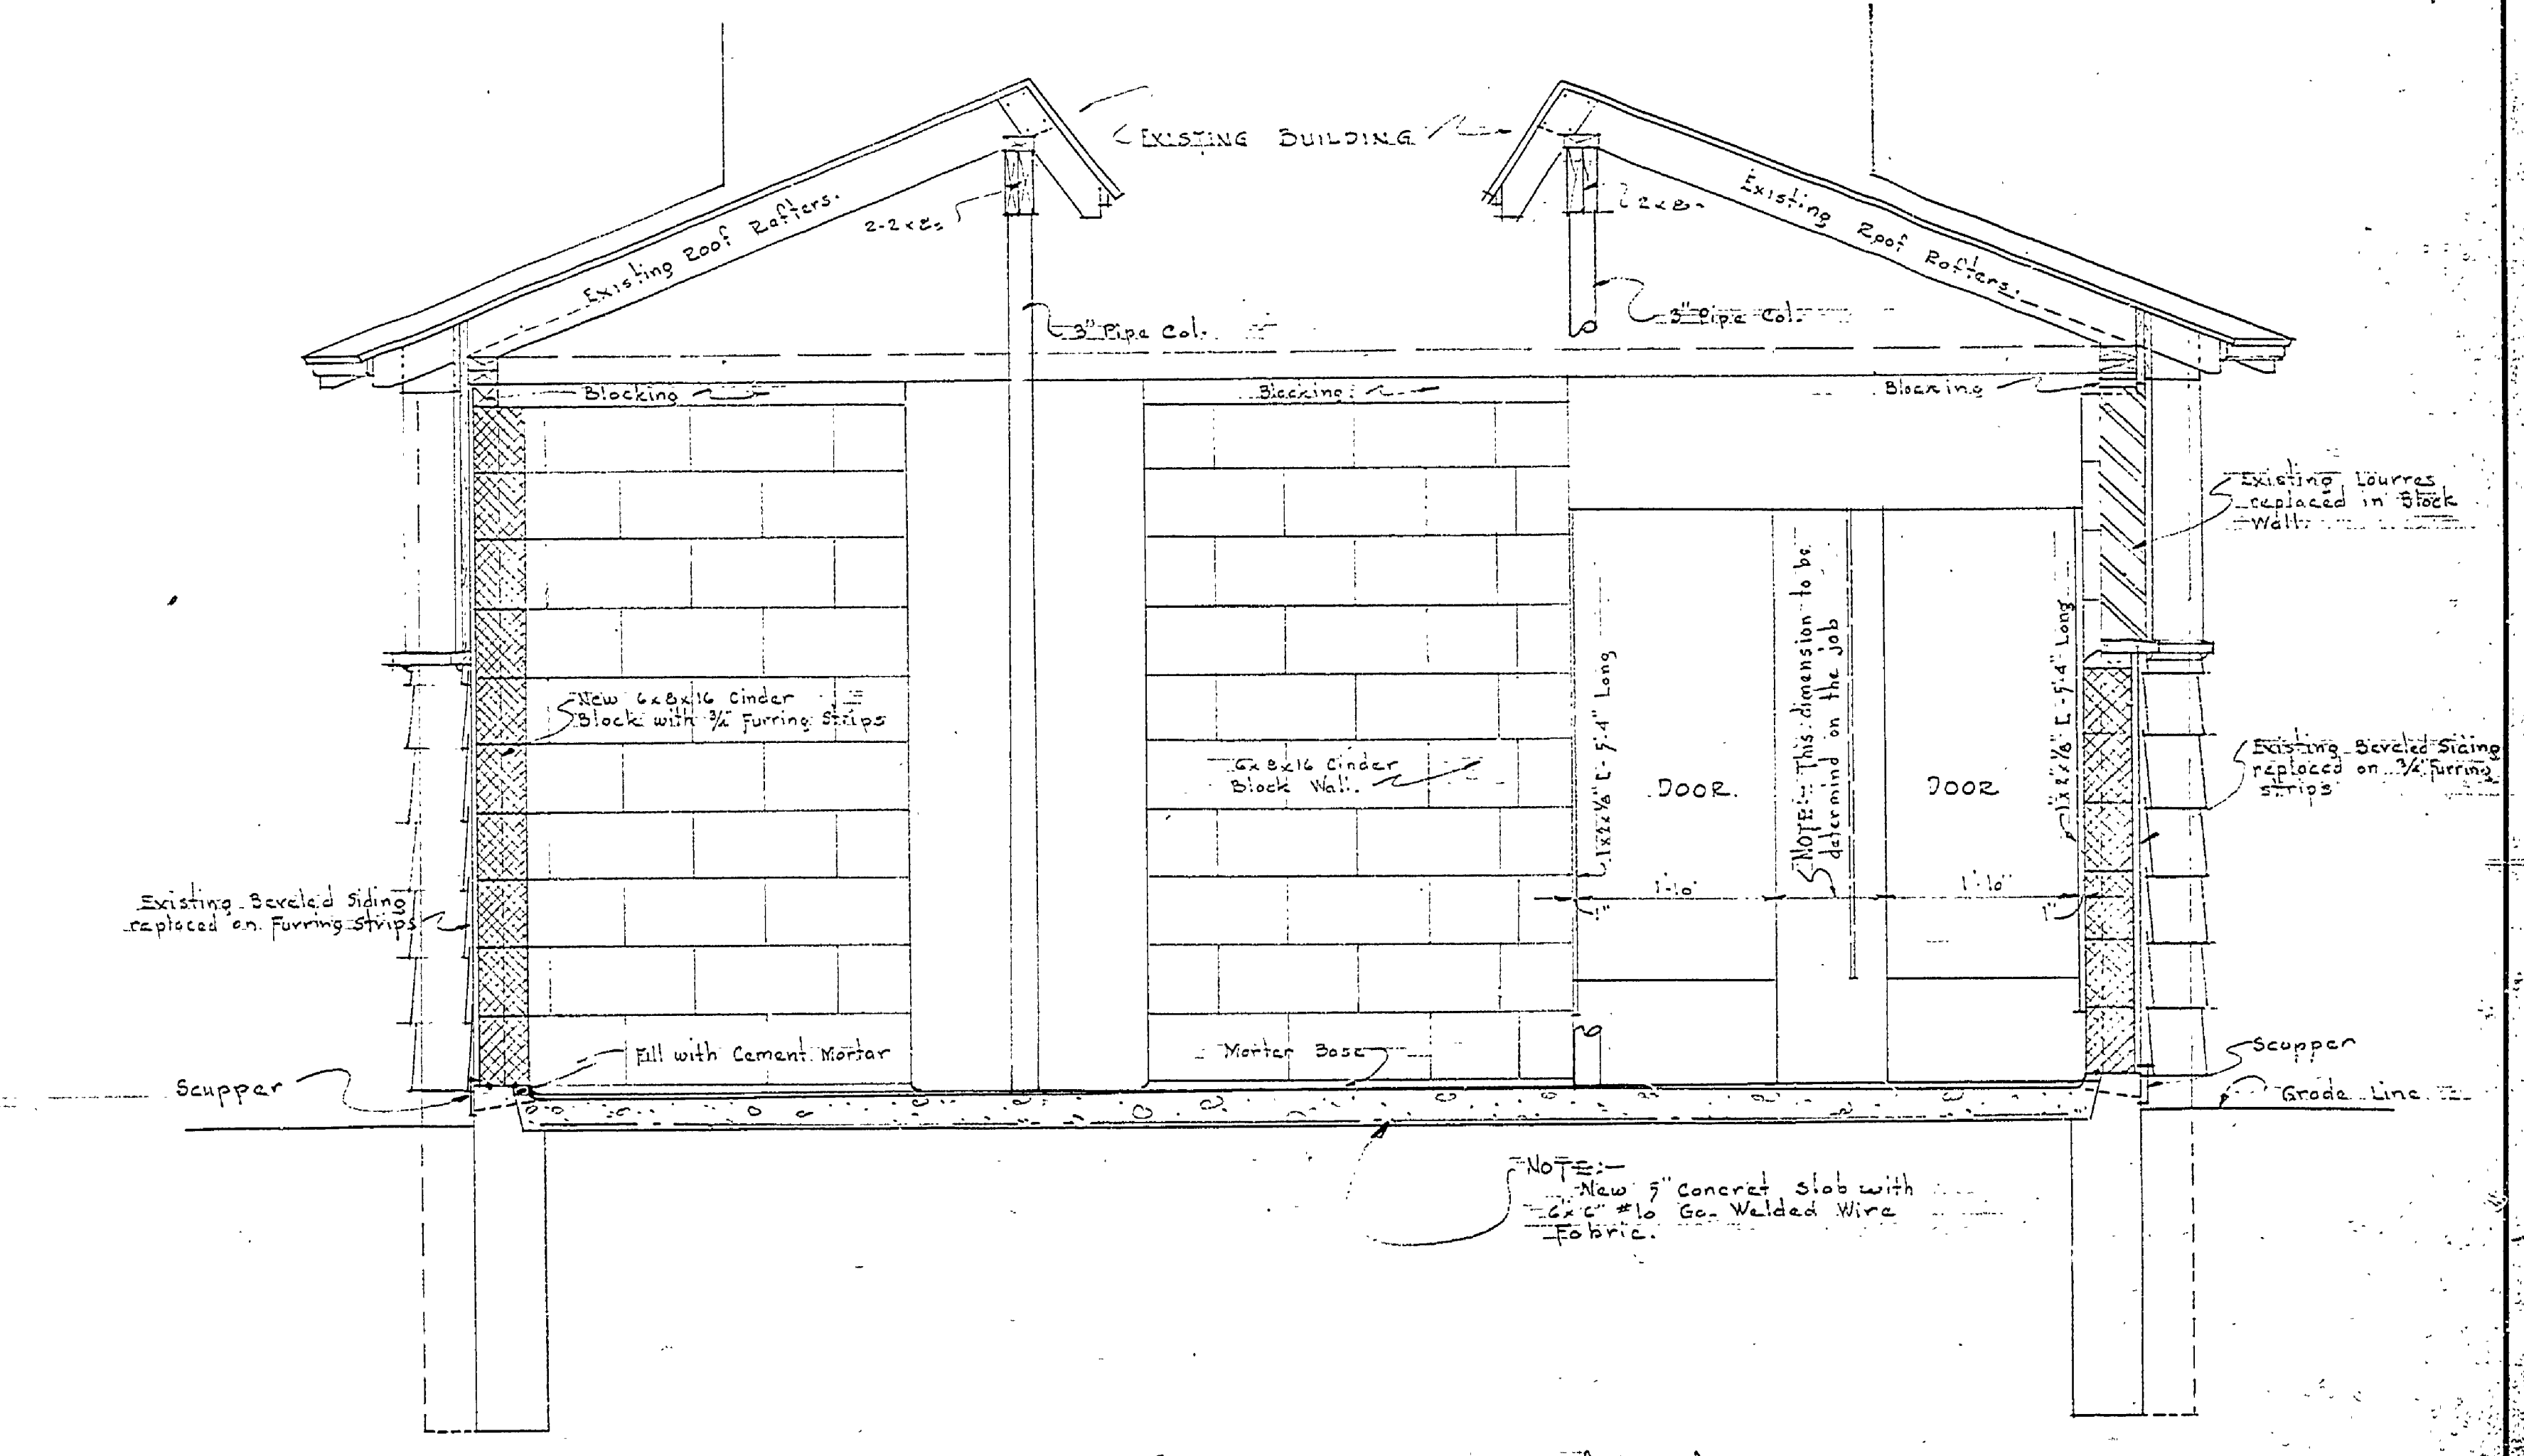
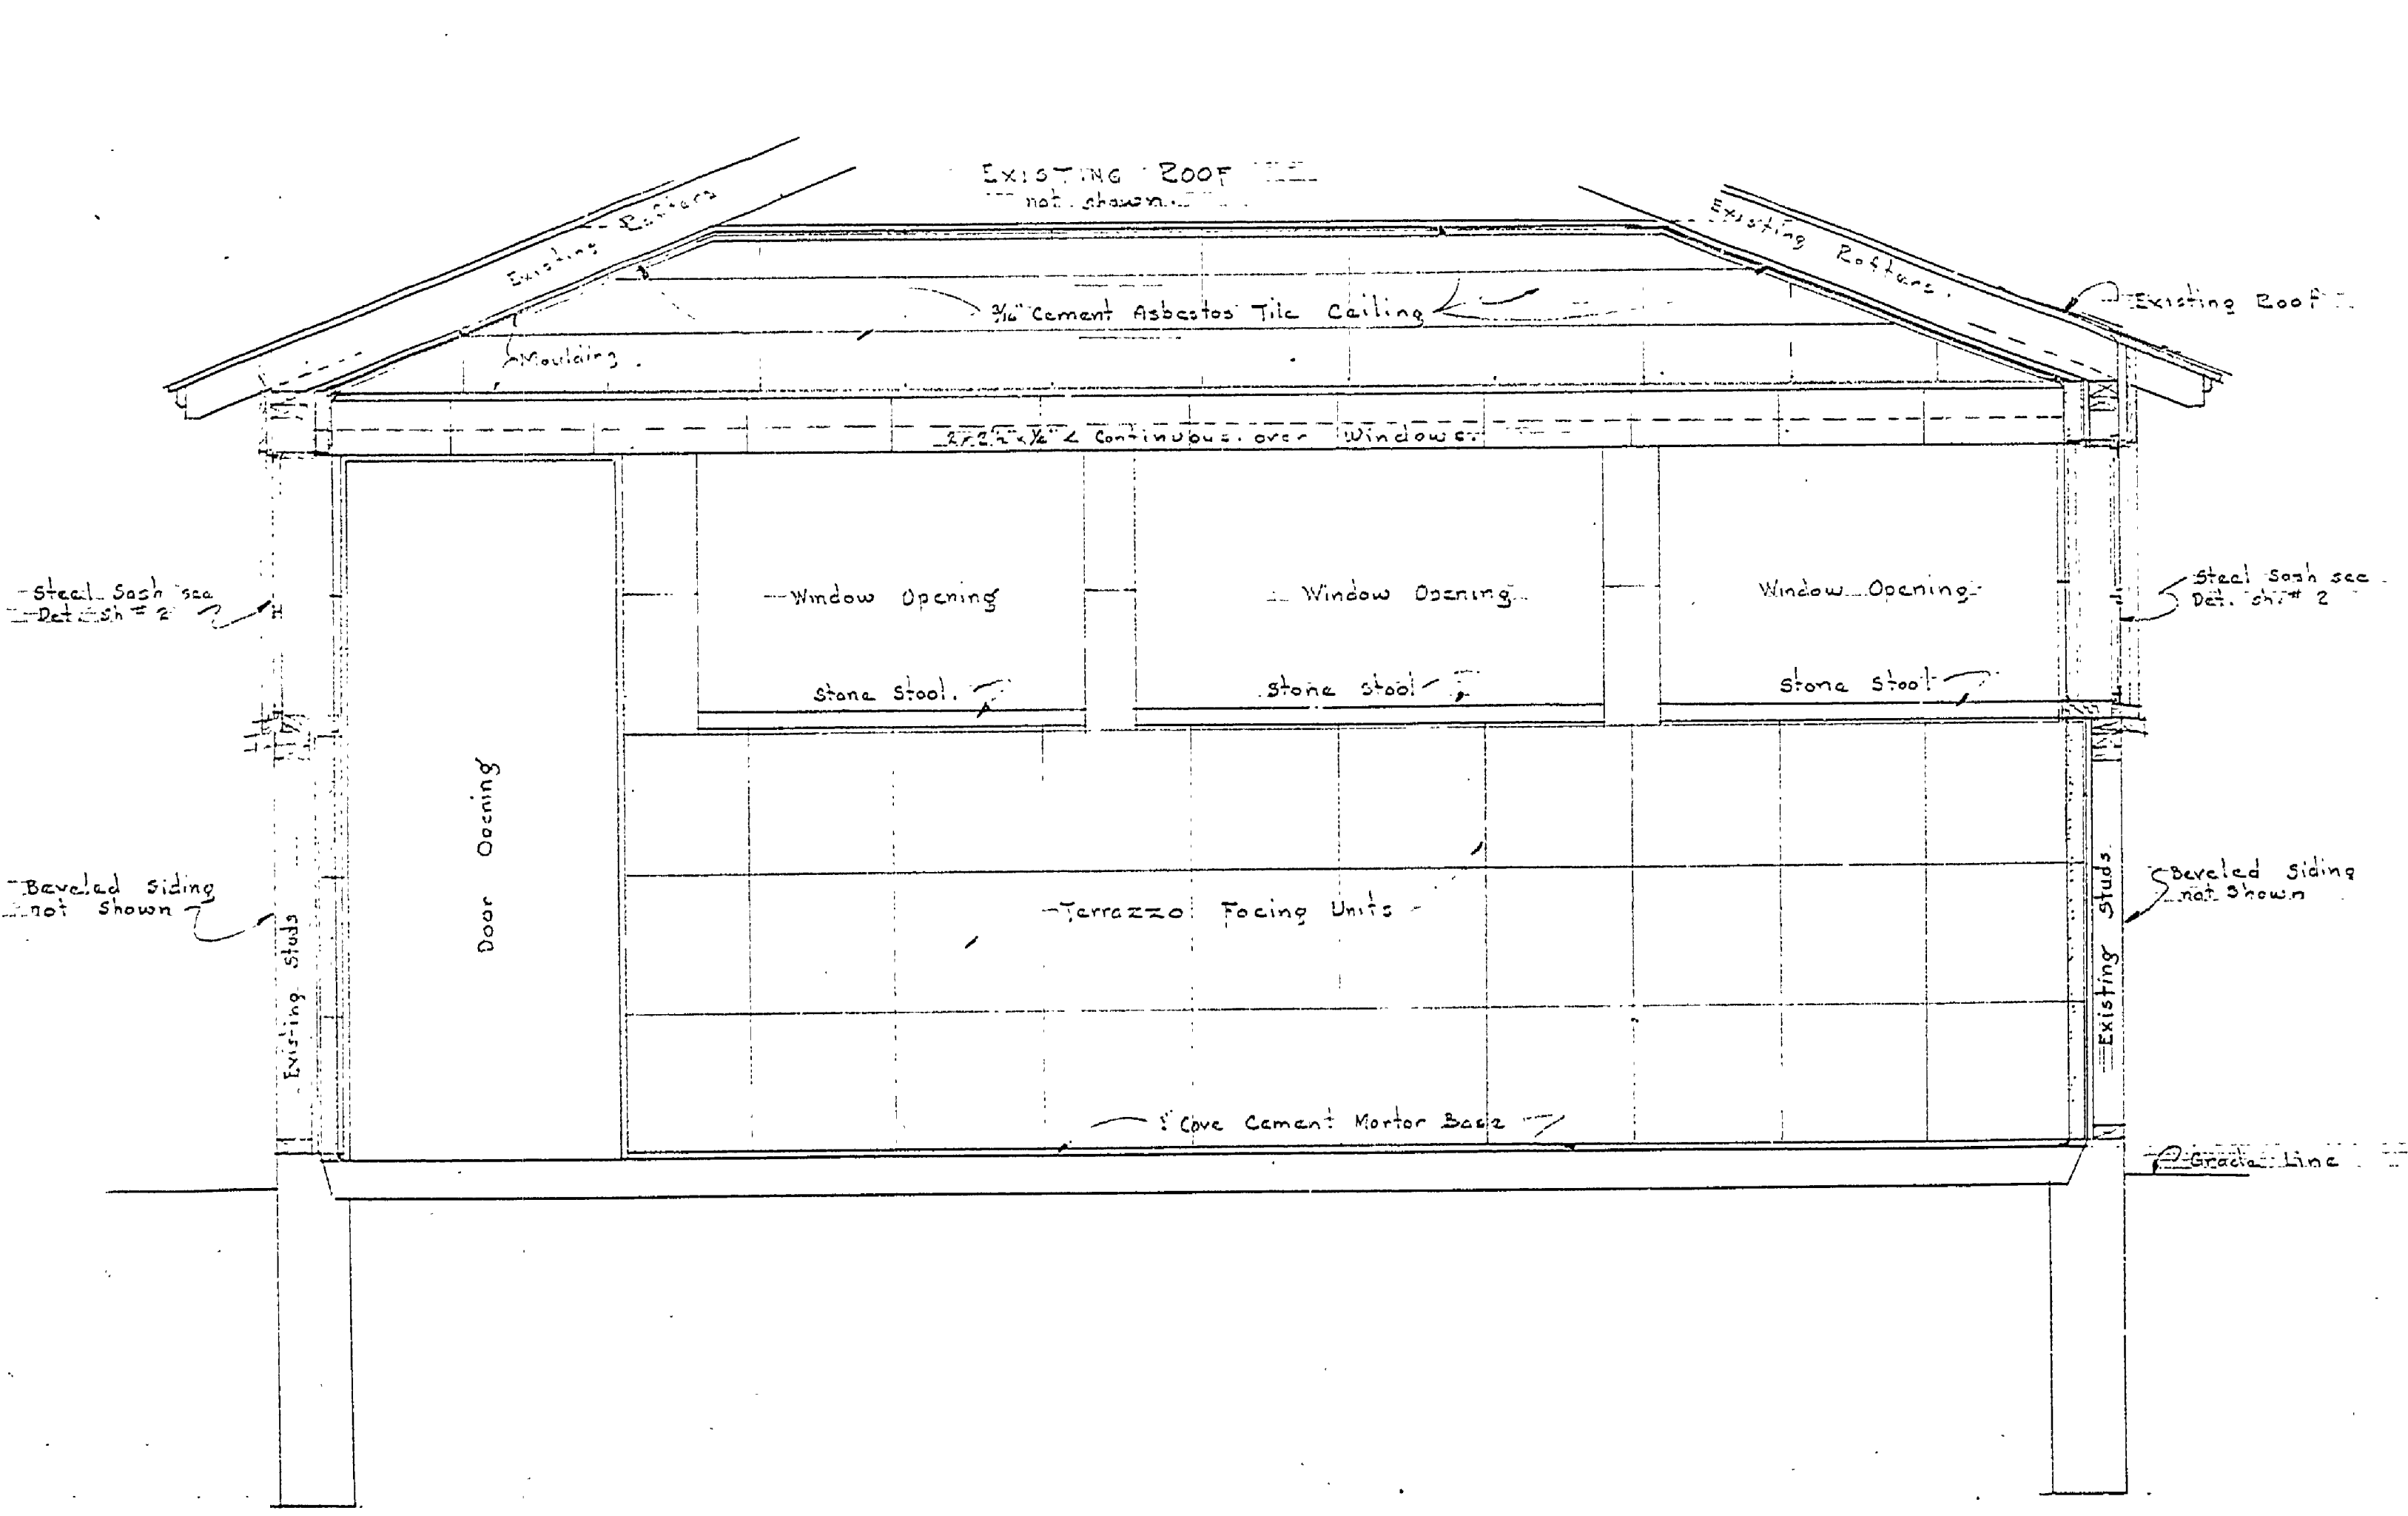
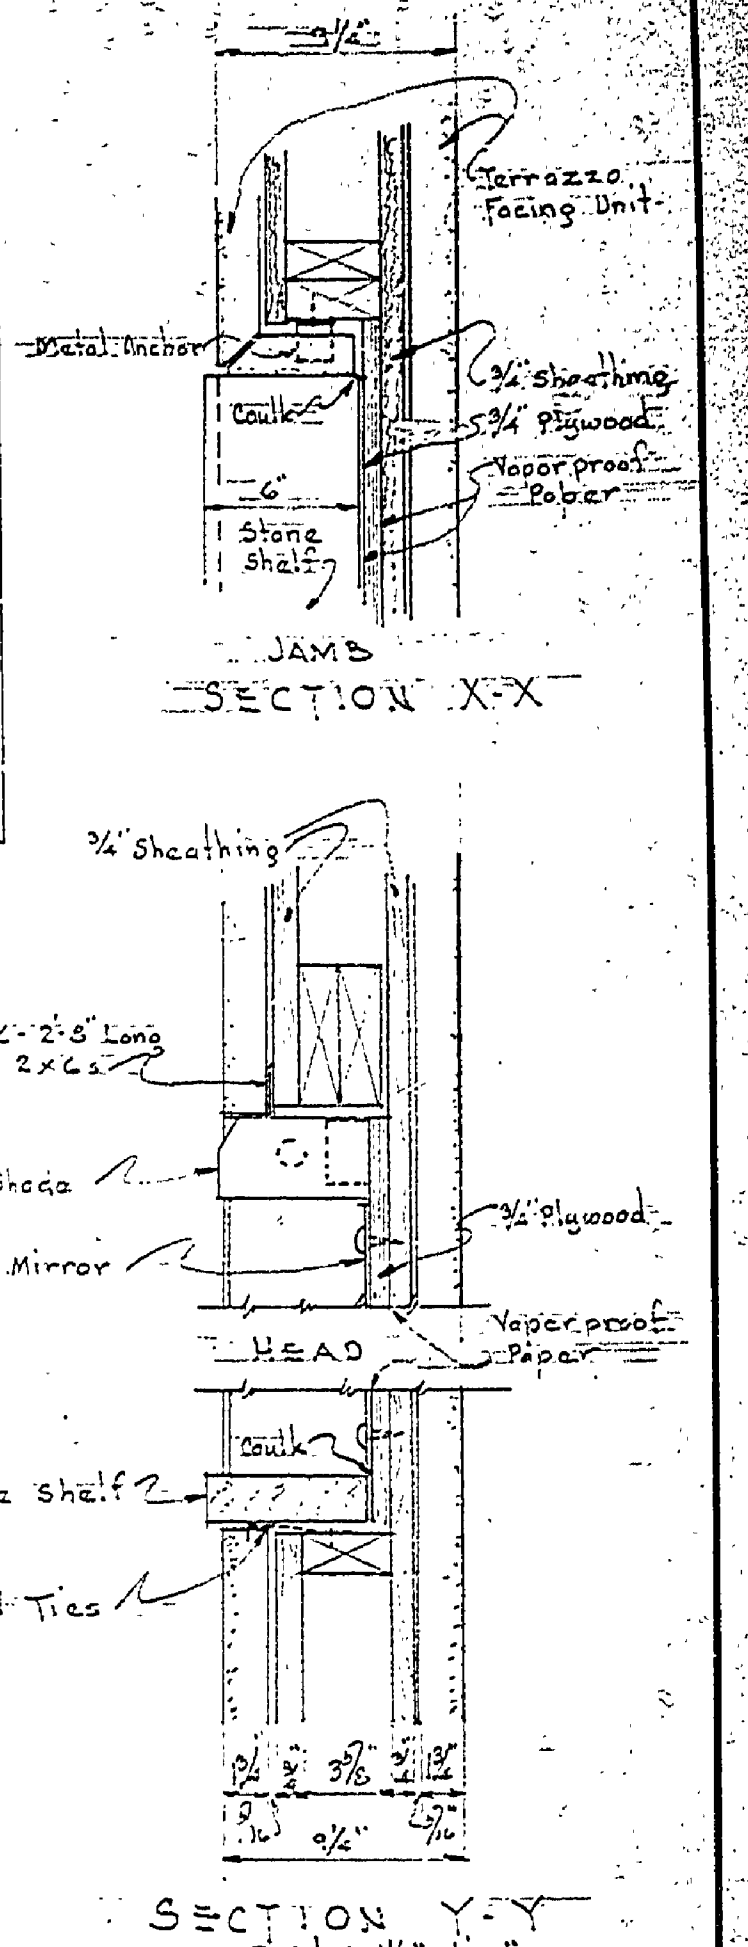


REVISIONS	NO.	DATE	BY
	1		
REVISIONS	2		
	3		
	4		
REVISIONS	5		
	6		
	7		
APPROVED BY	DATE		
ASSISTANT CHIEF IN CHARGE	DATE		
OF DESIGN	DATE		
REVIEWED BY SECTIONS	ARCHITECTURAL	ENGINEERING	LANDSCAPE
DATE	DATE	DATE	DATE
DESIGNED BY	DRAWN BY	CHECKED BY	DATE

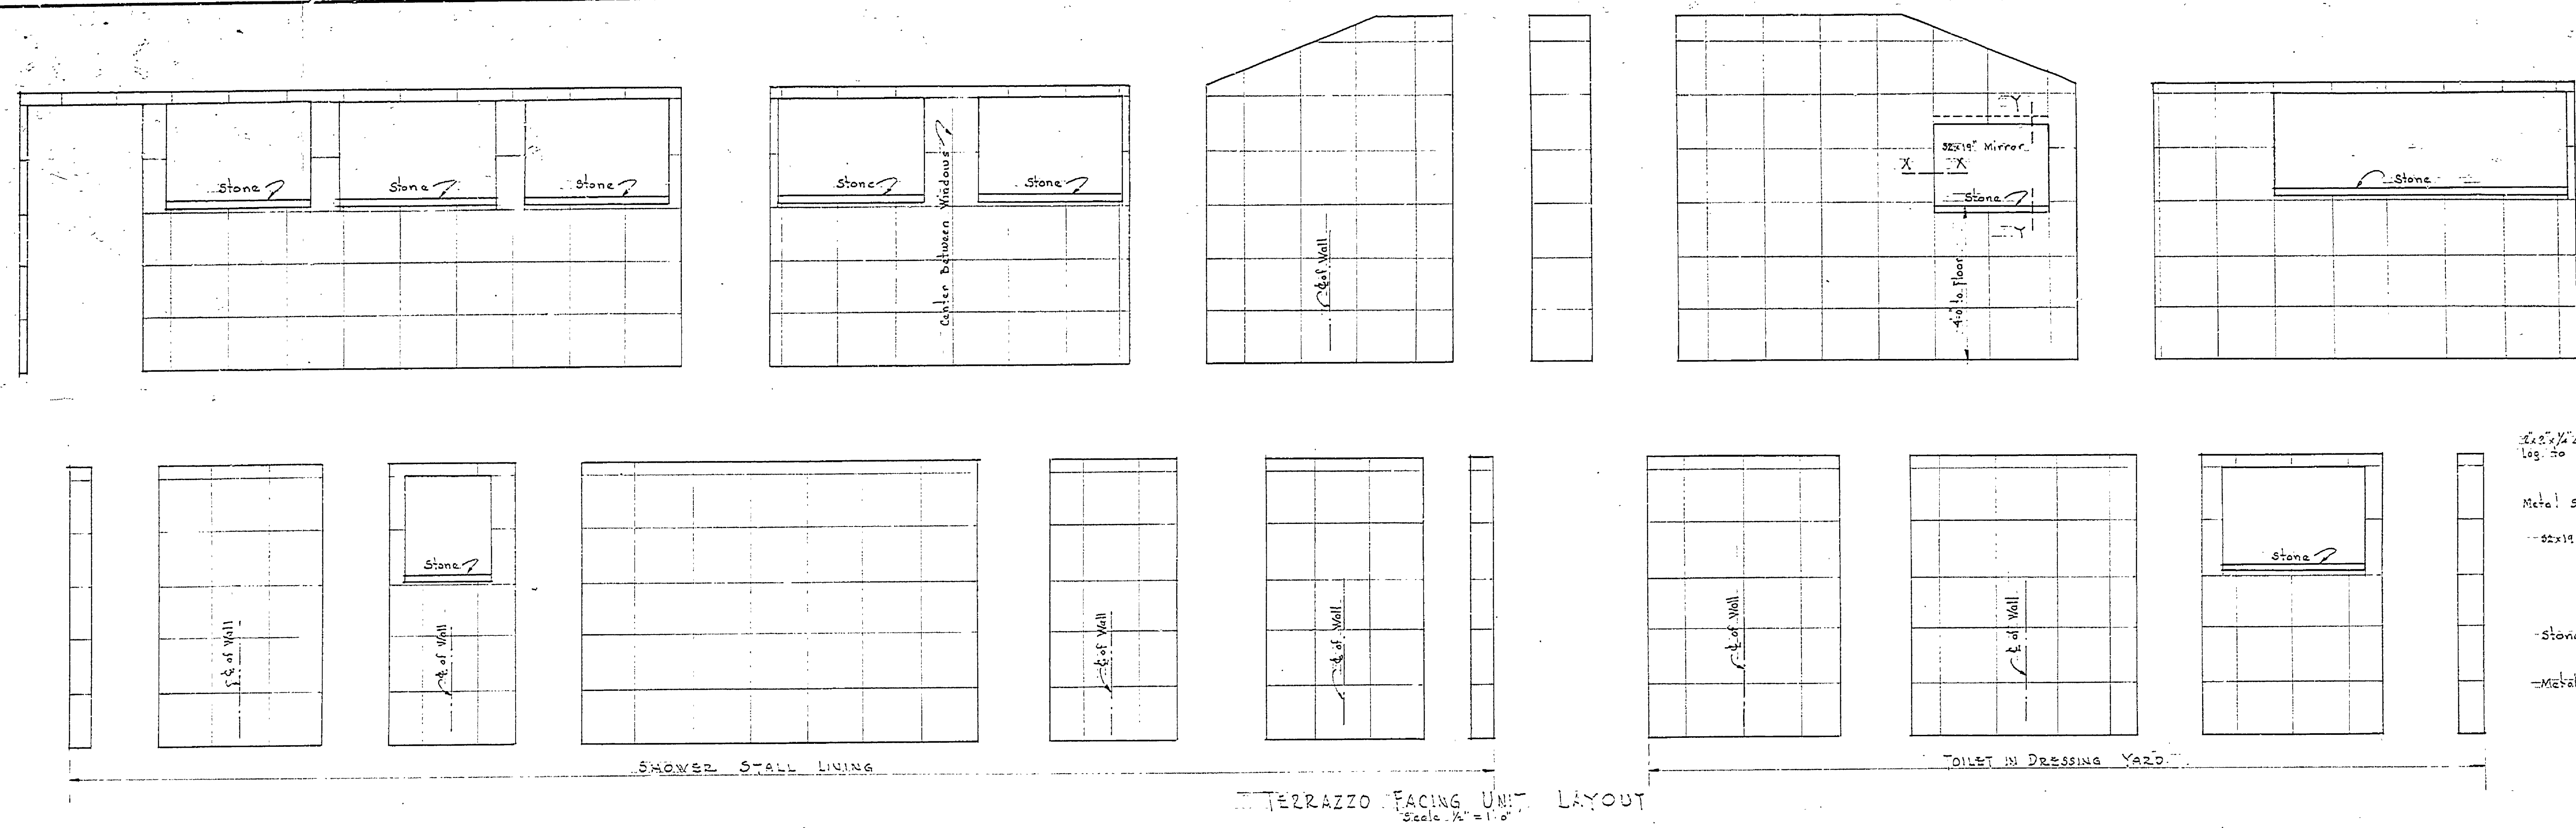

MICHIGAN DEPARTMENT OF CONSERVATION PARKS AND RECREATION DIVISION

LOTSEGO LAKE STATE PARK REMODELING TOILETS & SHOWERS CONCESSION BUILDING

SHEET NO. 7 OF 9 PLAN NO. A-99a