


NO.	DATE	BY	REVISIONS	DATE	BY
1			4		
2			5		
3			6		

DATE	APPROVED BY	NO.	DATE	BY
1-2-57	J.P.R.	1		
1-2-57	J.P.R.	2		
1-2-57	J.P.R.	3		

REVIEWED BY SECTIONS	DATE	APPROVED BY	NO.	DATE	BY
ARCHITECTURAL	J.P.R.	J.P.R.	1		
ENGINEERING	J.P.R.	J.P.R.	2		
LANDSCAPE	J.P.R.	J.P.R.	3		

DRAWN BY	K E B
TRACED BY	
CHECKED BY	PAH
DATE	27 Dec. 1956

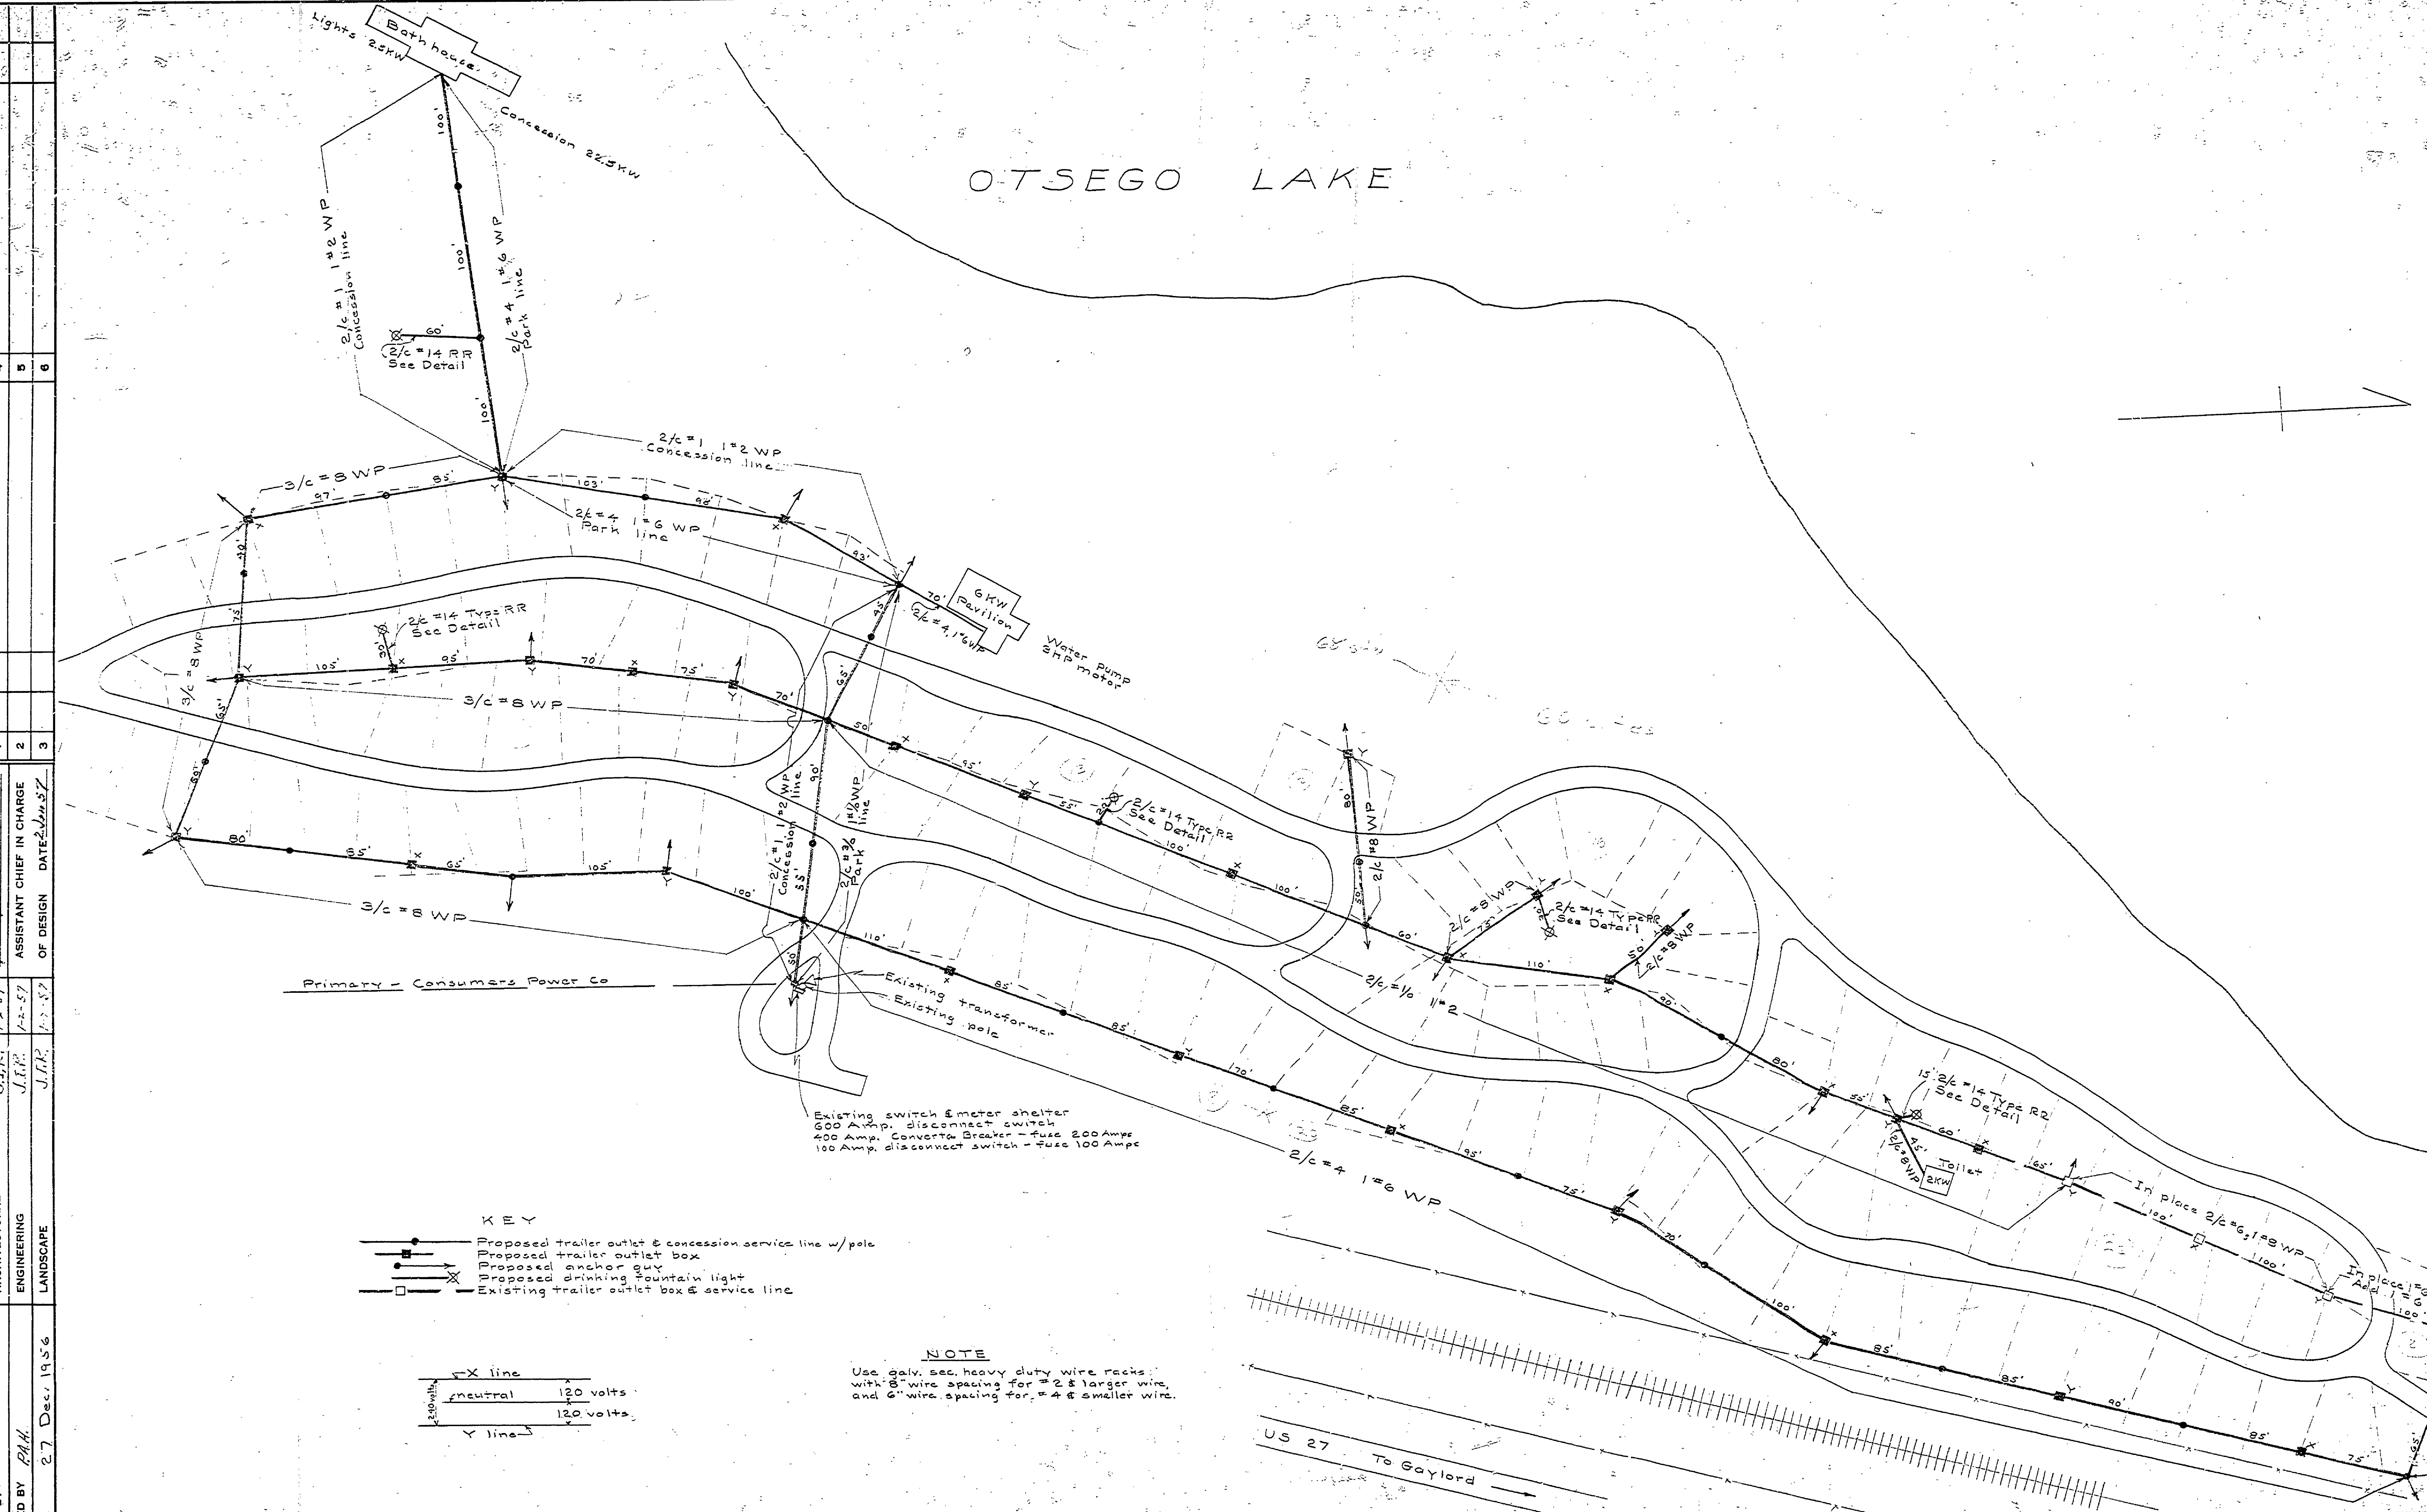

North (campground) development

MICHIGAN DEPARTMENT OF CONSERVATION PARKS AND RECREATION DIVISION

OTSEGO LAKE STATE PARK ELECTRICAL DISTRIBUTION SYSTEM SCALE: 1" = 30'

SHEET NO. 1 OF 2

PLAN NO. E-105