



DRAWN BY K. E. B.	REVIEWED BY SECTIONS		APPROVED BY		NO. DATE BY	REVISIONS
	ARCHITECTURAL	ENGINEERING	LANDSCAPE	DATE		
TRACED BY	J.R.R.	J.R.R.	J.R.R.	1-2-57	1	4
CHECKED BY P.A.H.	J.R.R.	J.R.R.	J.R.R.	1-2-57	2	5
DATE 2-7-Dec-1956	J.R.R.	J.R.R.	J.R.R.	1-2-57	3	6
			ASSISTANT CHIEF IN CHARGE	DATE		
			OF DESIGN			

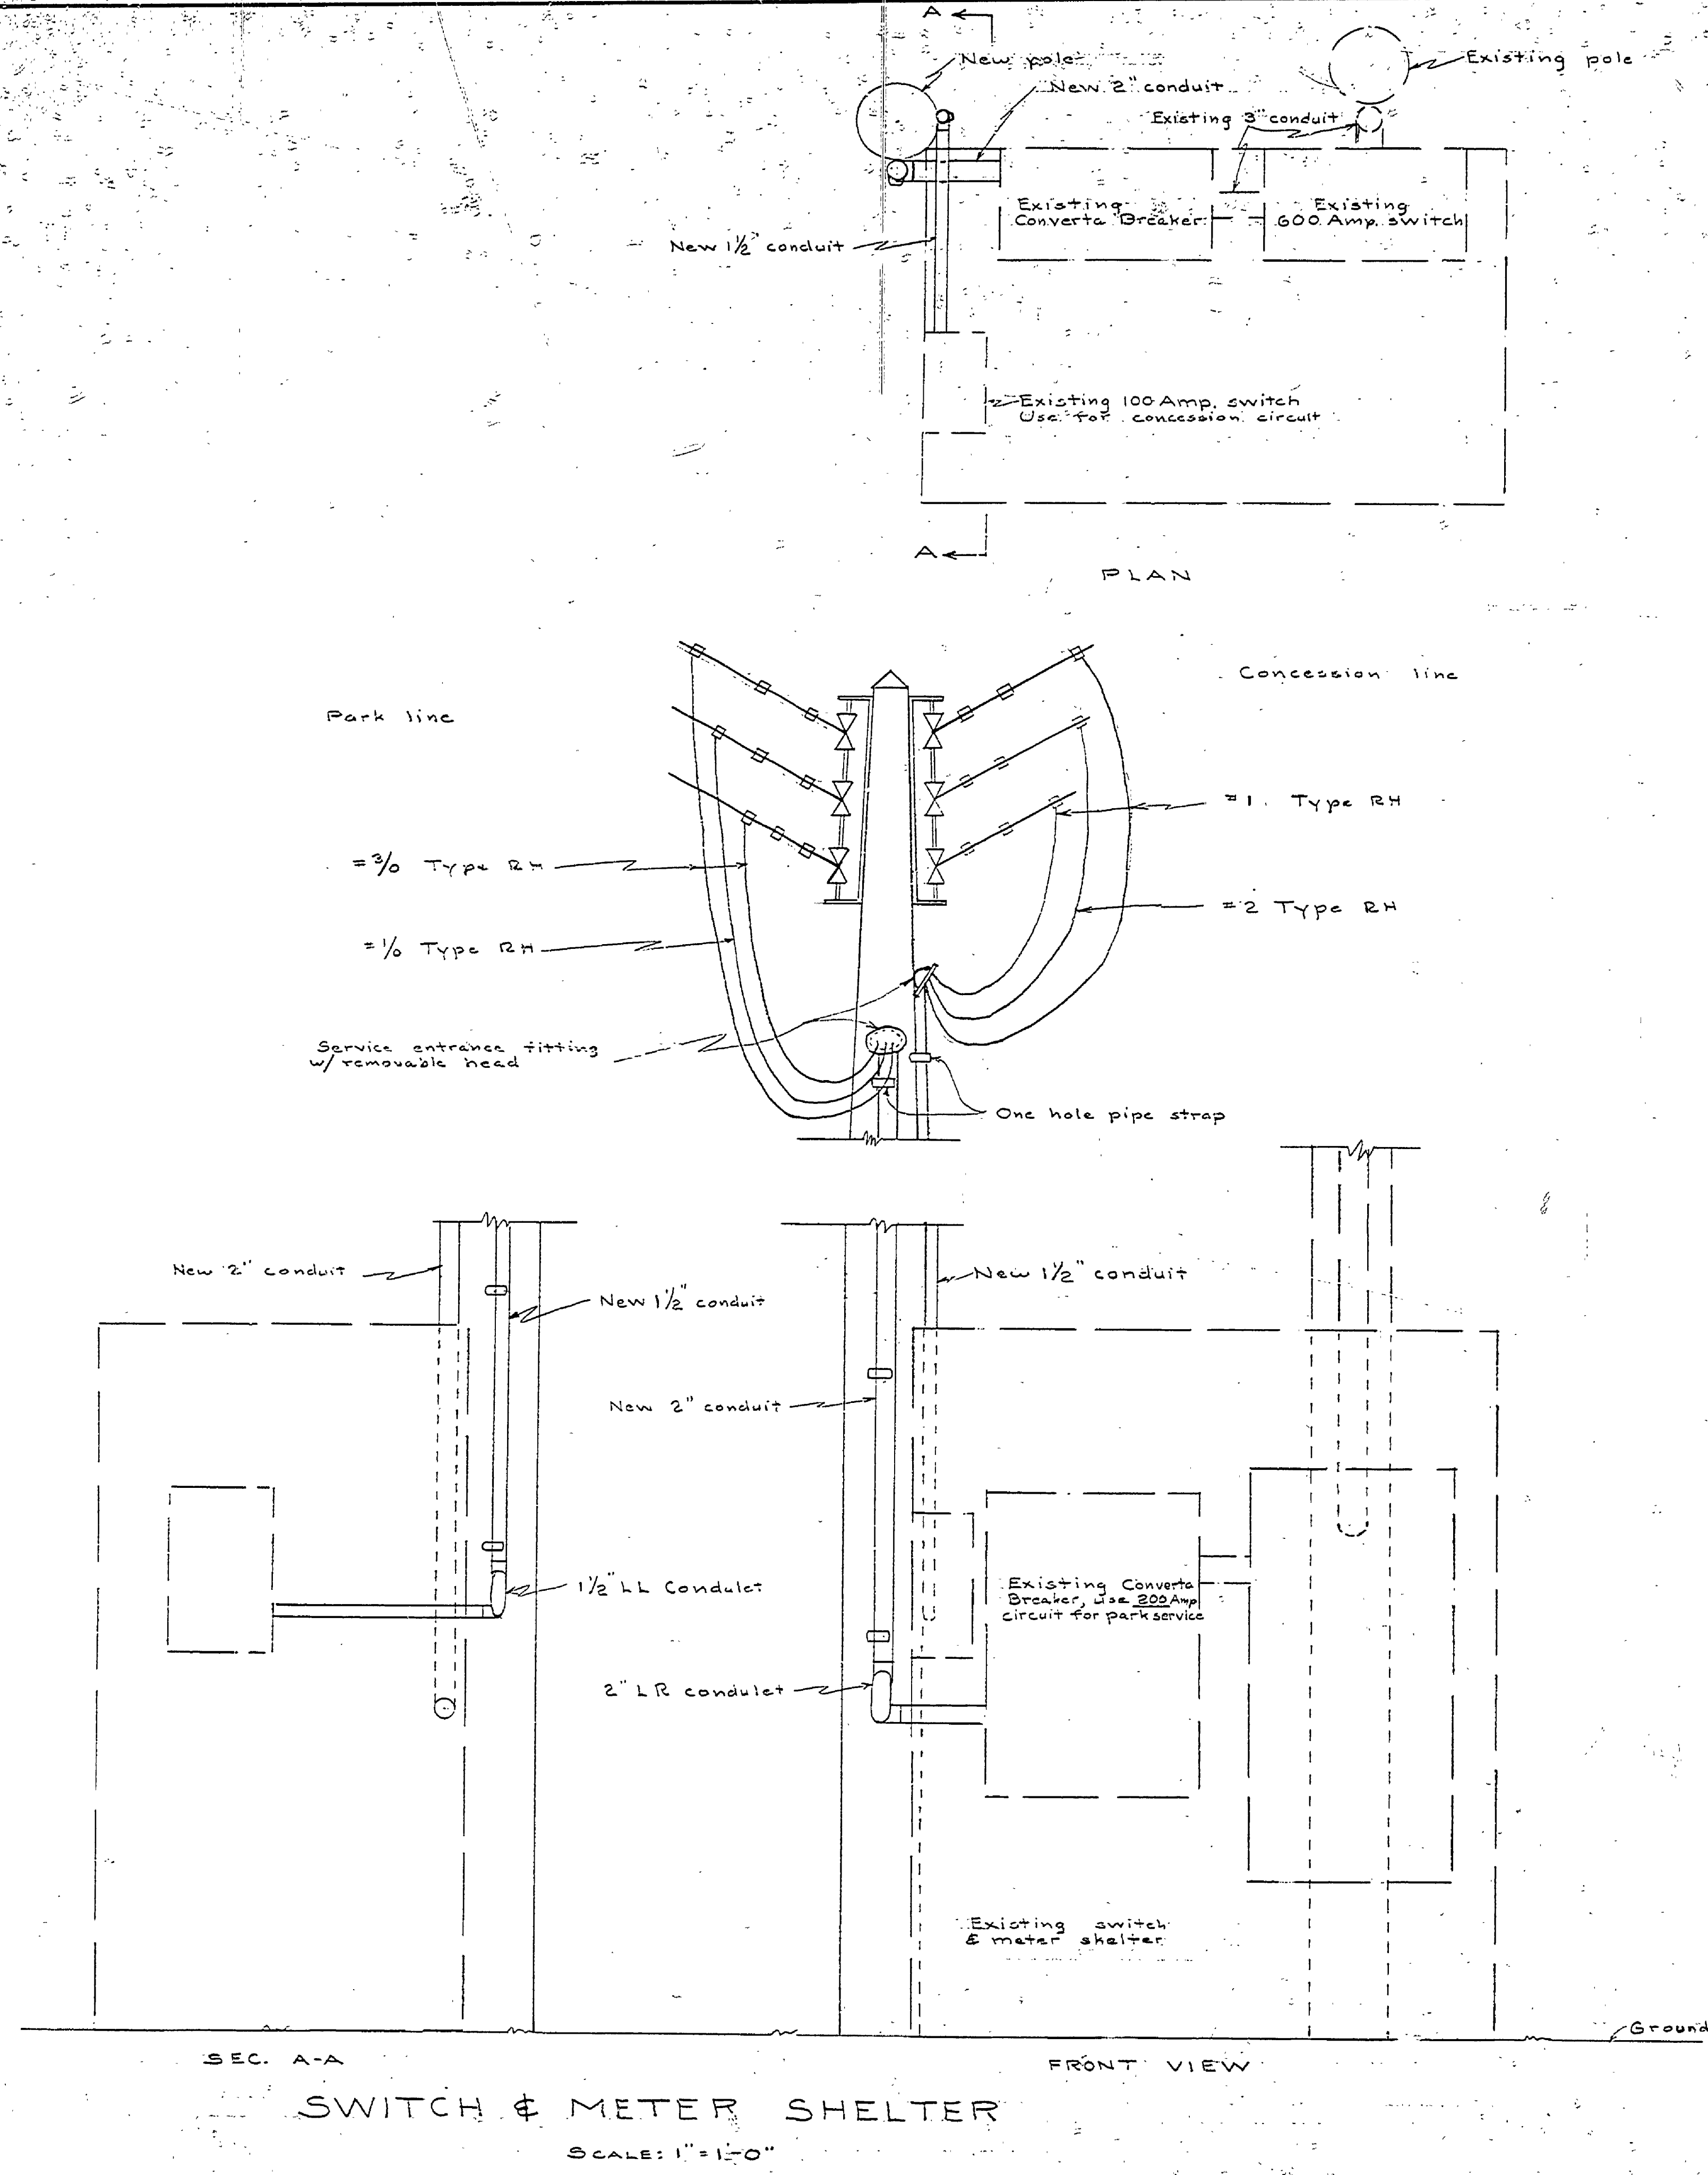

SWITCH & METER SHELTER  
SCALE: 1"=1'-0"

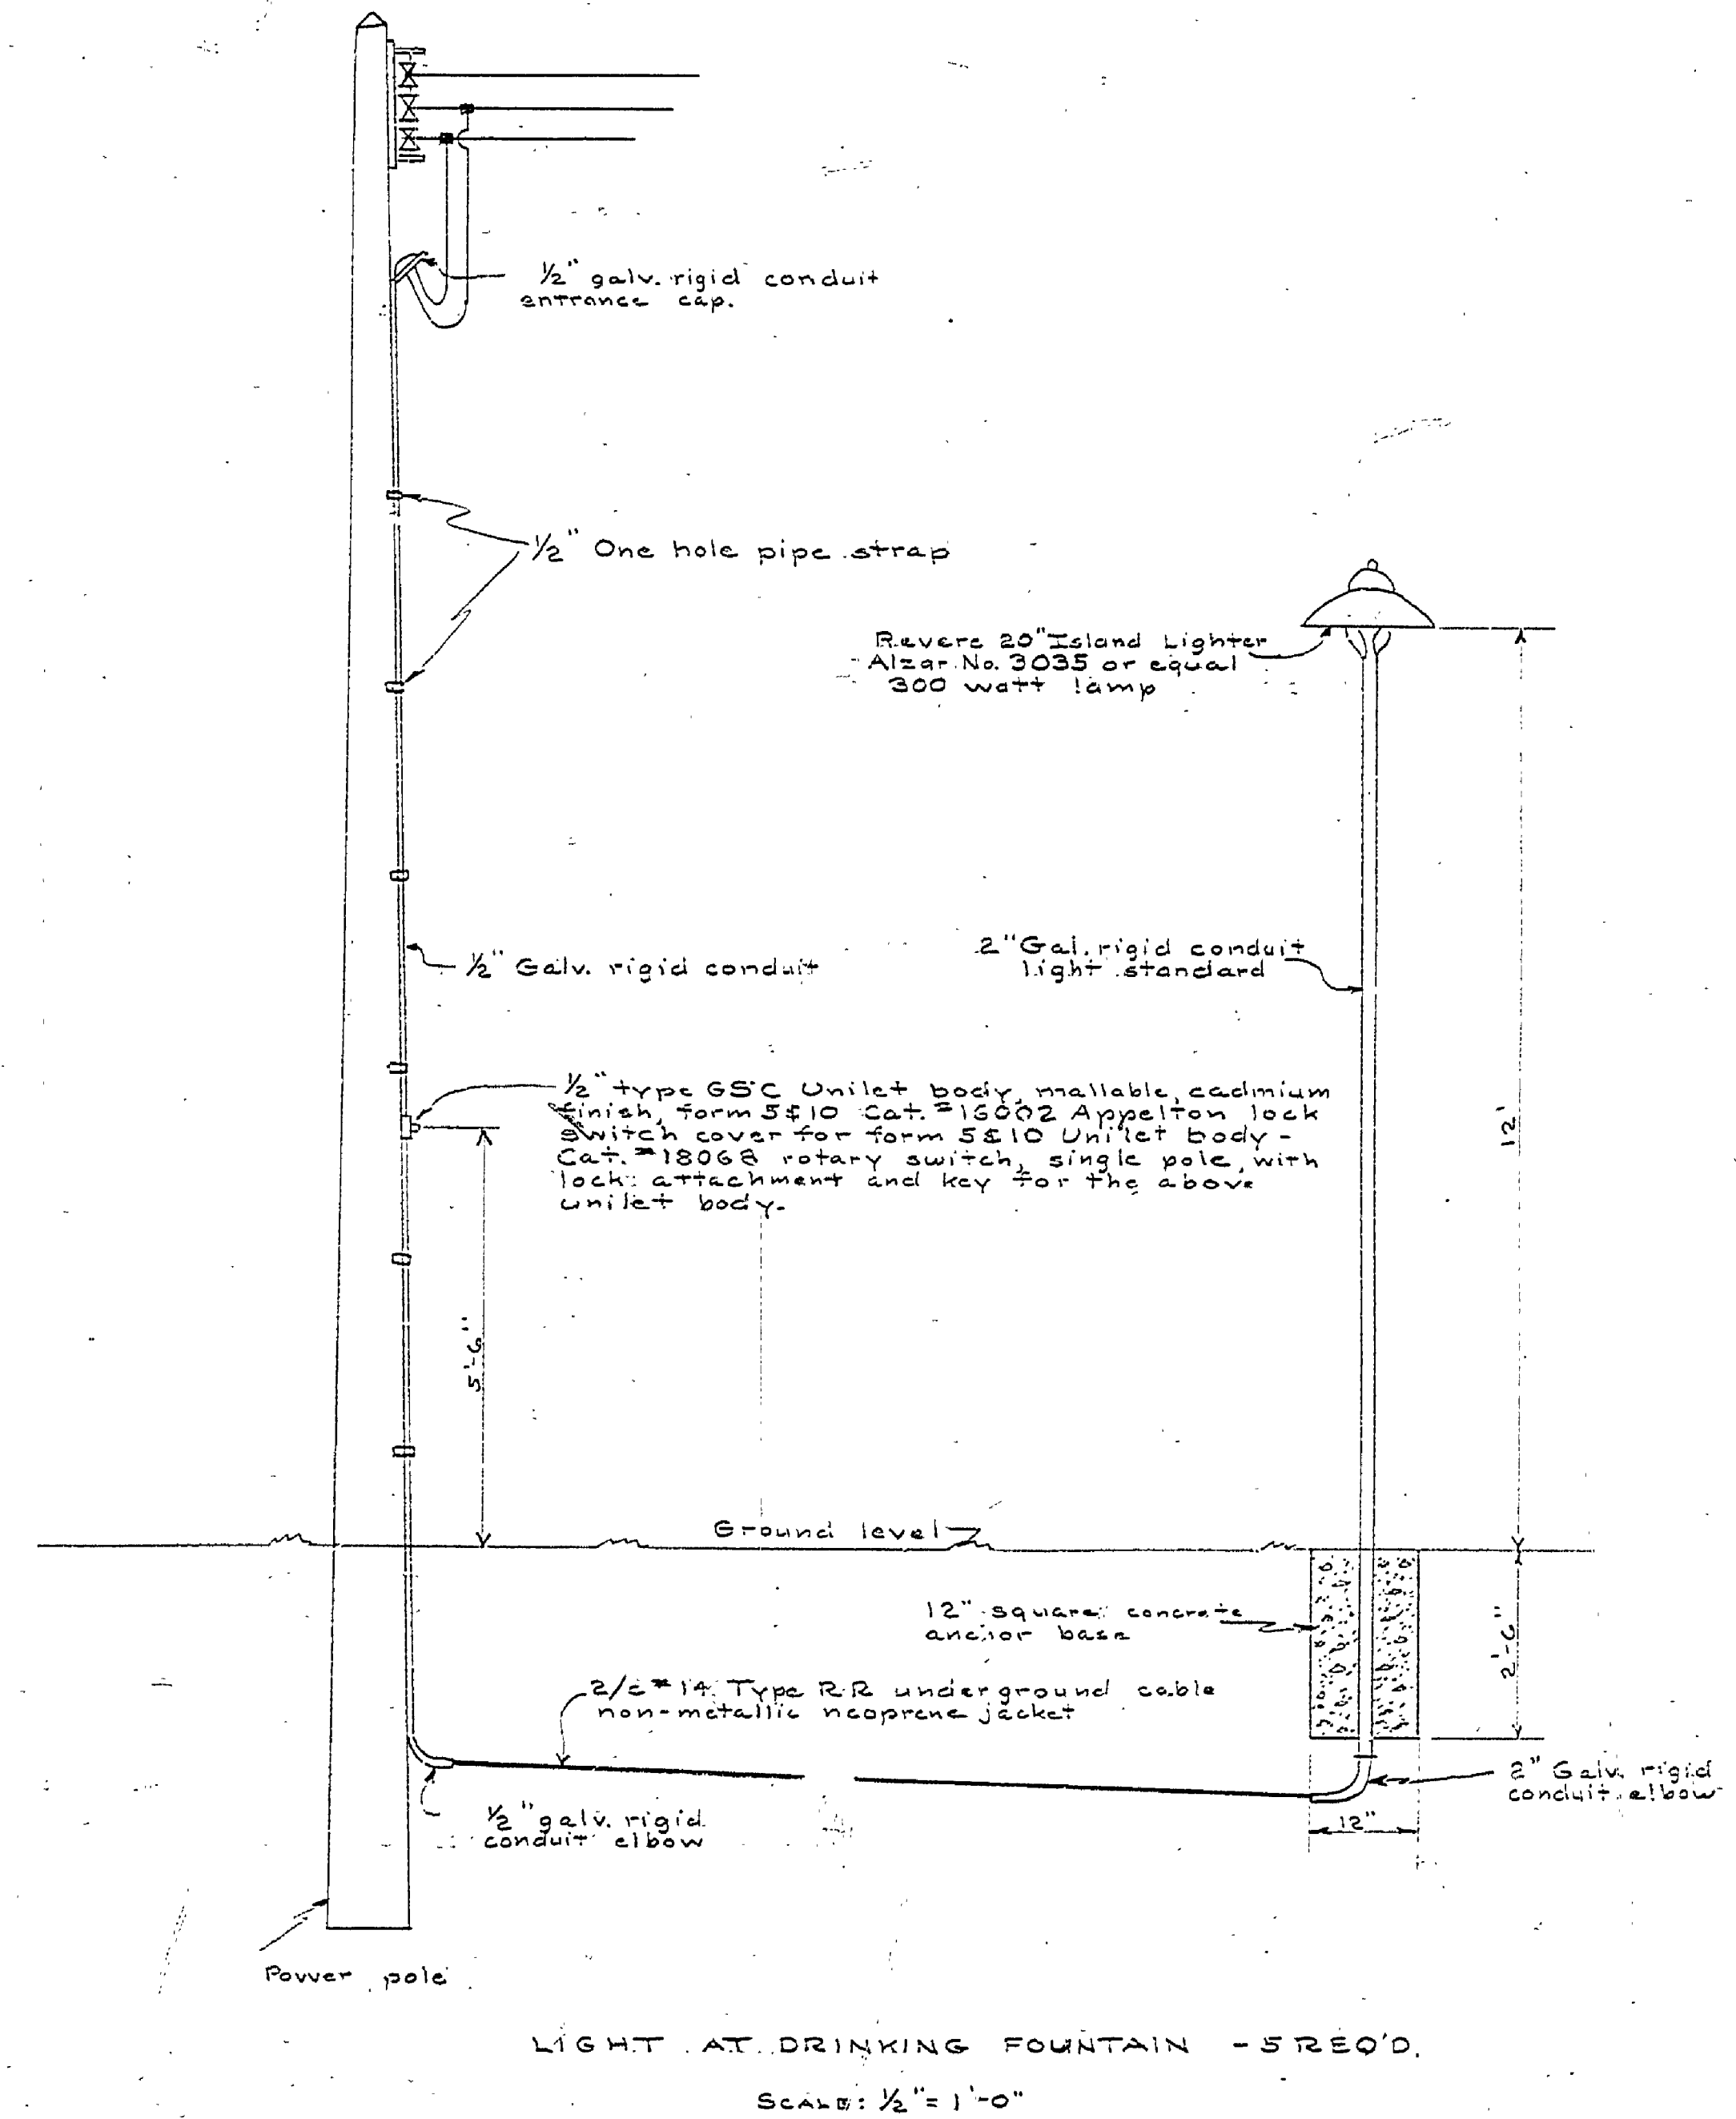

LIGHT AT DRINKING FOUNTAIN - 5 REO'D.  
SCALE: 1/2"=1'-0"

North campground development

MICHIGAN DEPARTMENT OF CONSERVATION  
PARKS AND RECREATION DIVISION

OTSEGO LAKE STATE PARK  
ELECTRICAL DISTRIBUTION SYSTEM  
SCALE: AS SHOWN

SHEET NO. 2 OF 32

PLAN NO. E-105