

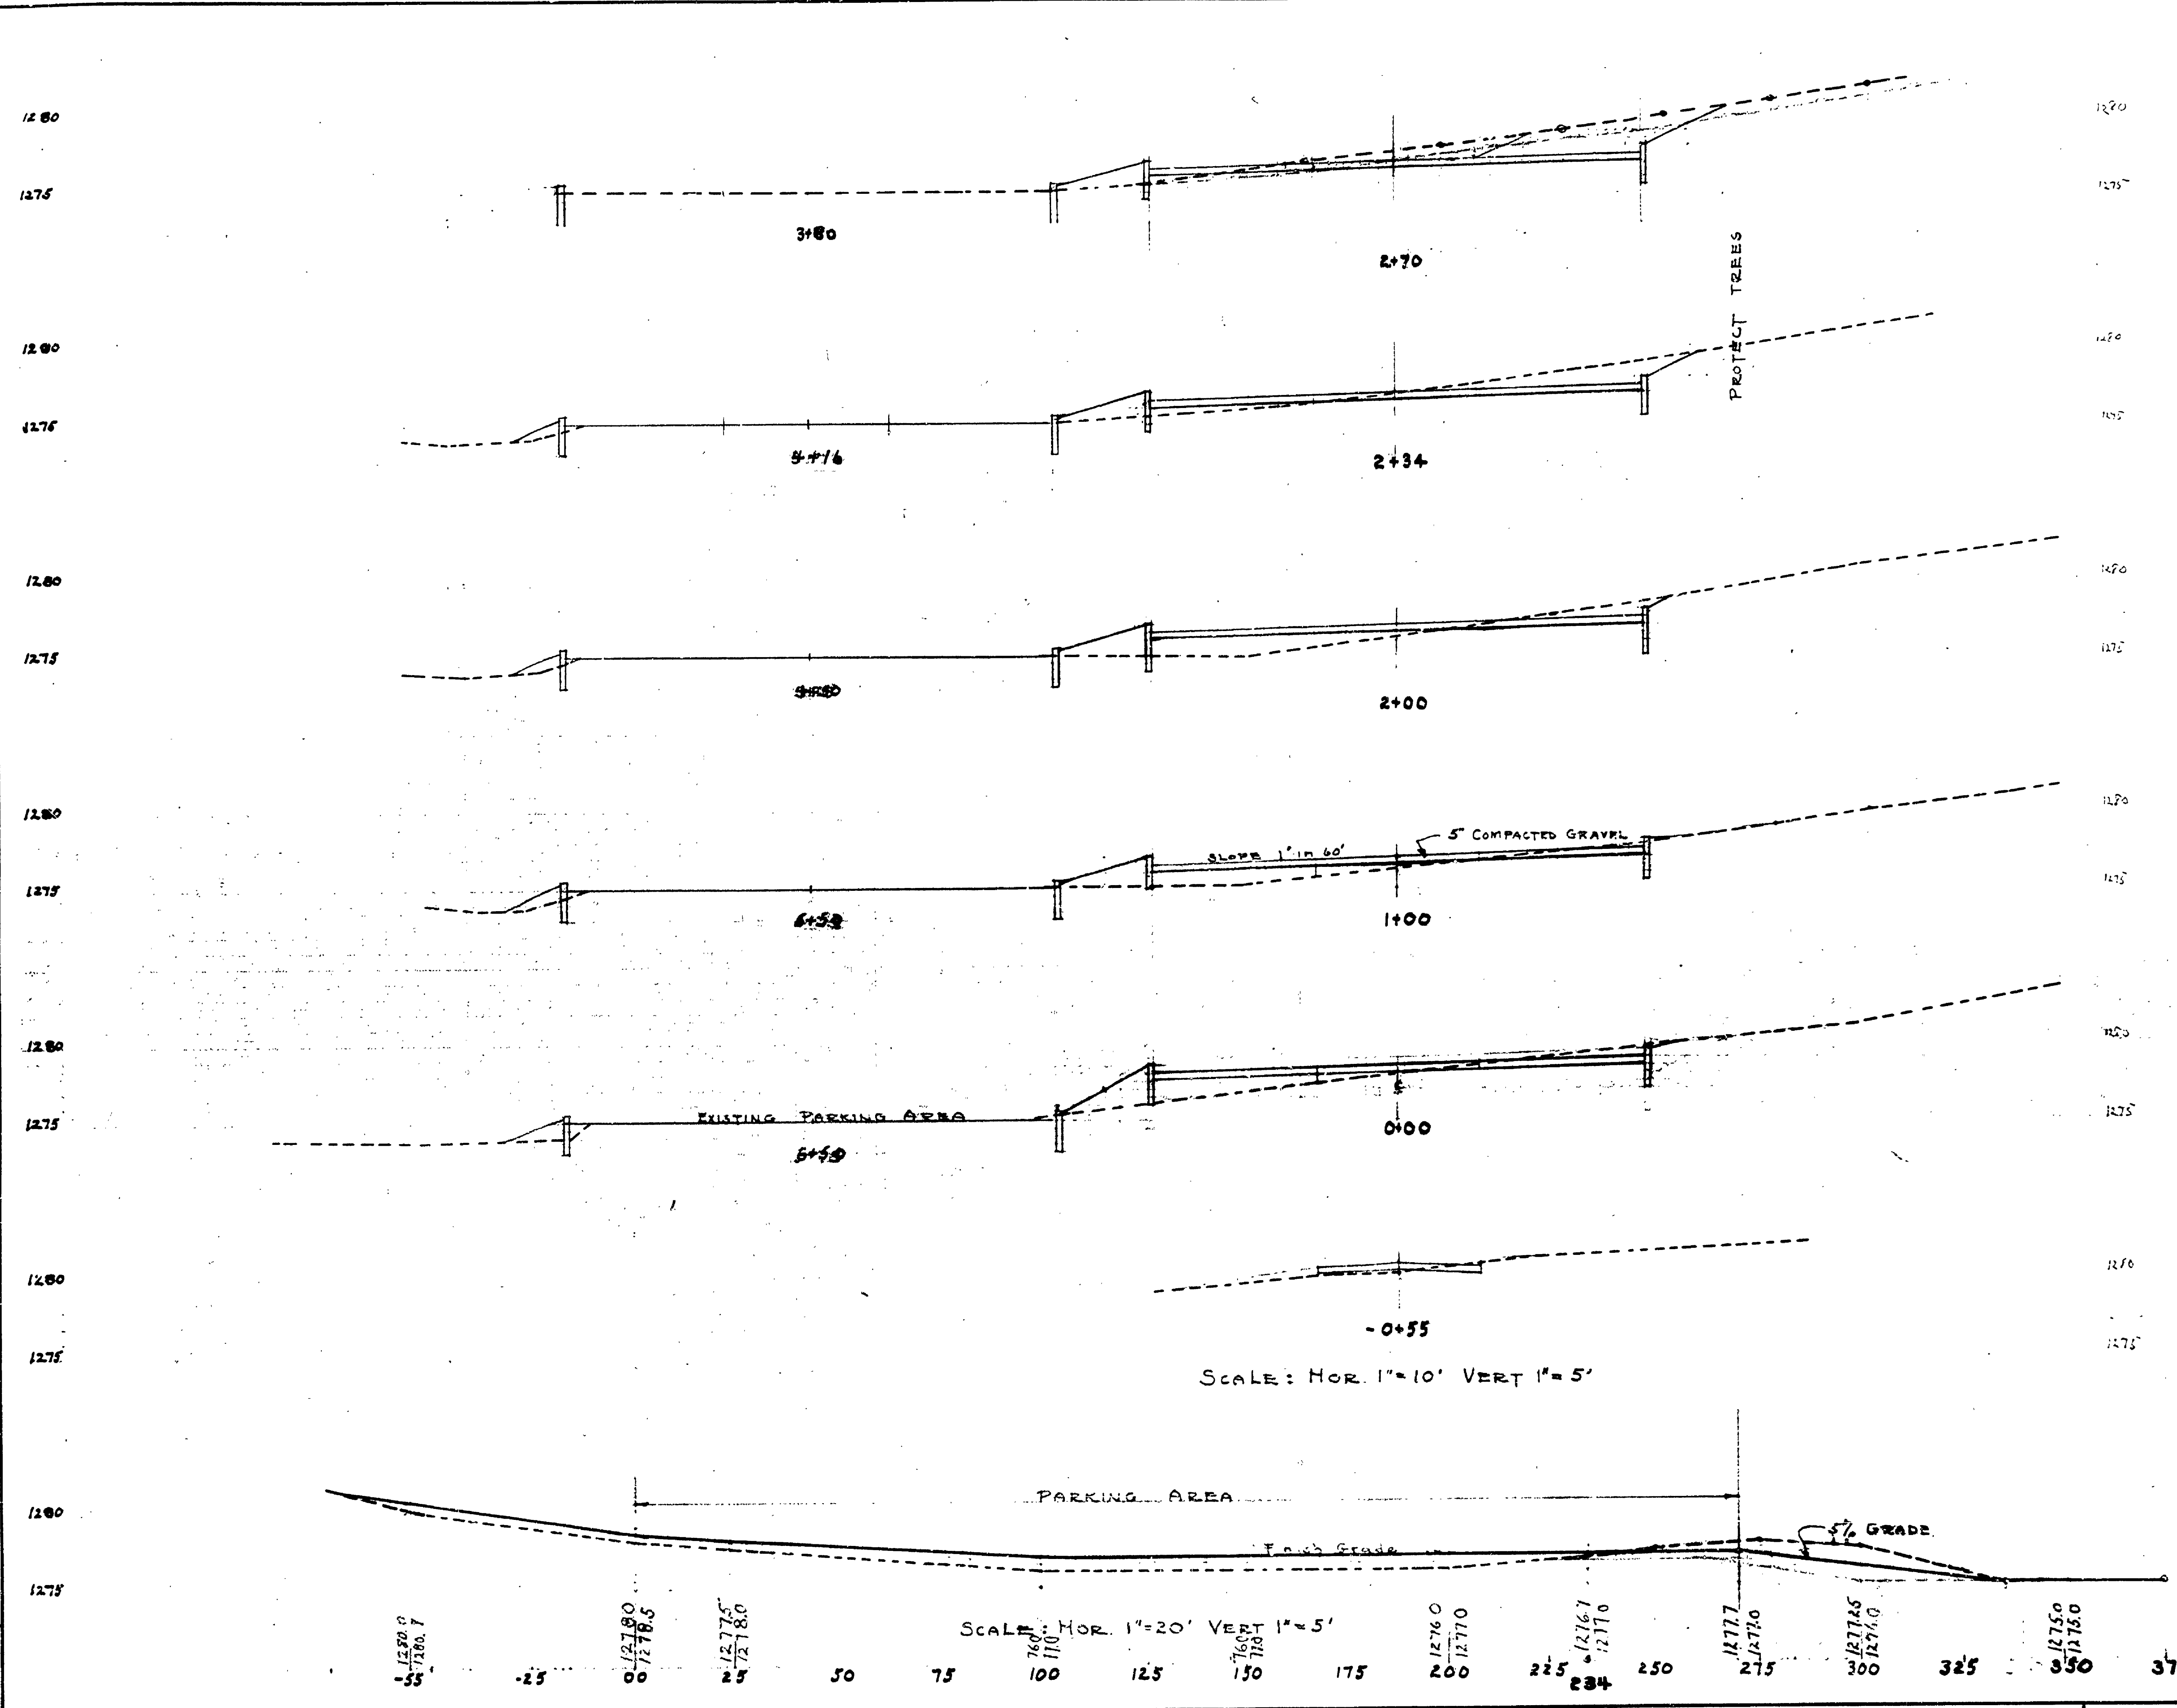
NO.	DATE	BY	REVISIONS
1			4
2			5
3			6

APPROVED BY	DATE	REVIEWED BY SECTIONS
<i>[Signature]</i>	5-23-52	J.I.R. ARCHITECTURAL
ASSISTANT CHIEF IN CHARGE	5-27-52	H.C.M. ENGINEERING
OF DESIGN	5-28-52	J.I.R. LANDSCAPE

DRAWN BY	DATE
L.E.L.	MAY 8 1952



SCALE: HOR. 1"=10' VERT 1"=5'

SCALE: HOR. 1"=20' VERT 1"=5'

SCALE - AS NOTED

MICHIGAN  
DEPARTMENT OF CONSERVATION  
PARKS AND RECREATION DIVISION

OTSEGO LAKE STATE PARK  
PROFILE & SECTIONS  
PARKING AREA EXTENSION

SHEET NO. 2 OF 2	PLAN NO. L-108
------------------	----------------