



| | |
|----------|-----------------|
| DATE | BY |
| APPROVED | H. C. MAC SWAIN |
| DRAWN | H. C. MAC SWAIN |

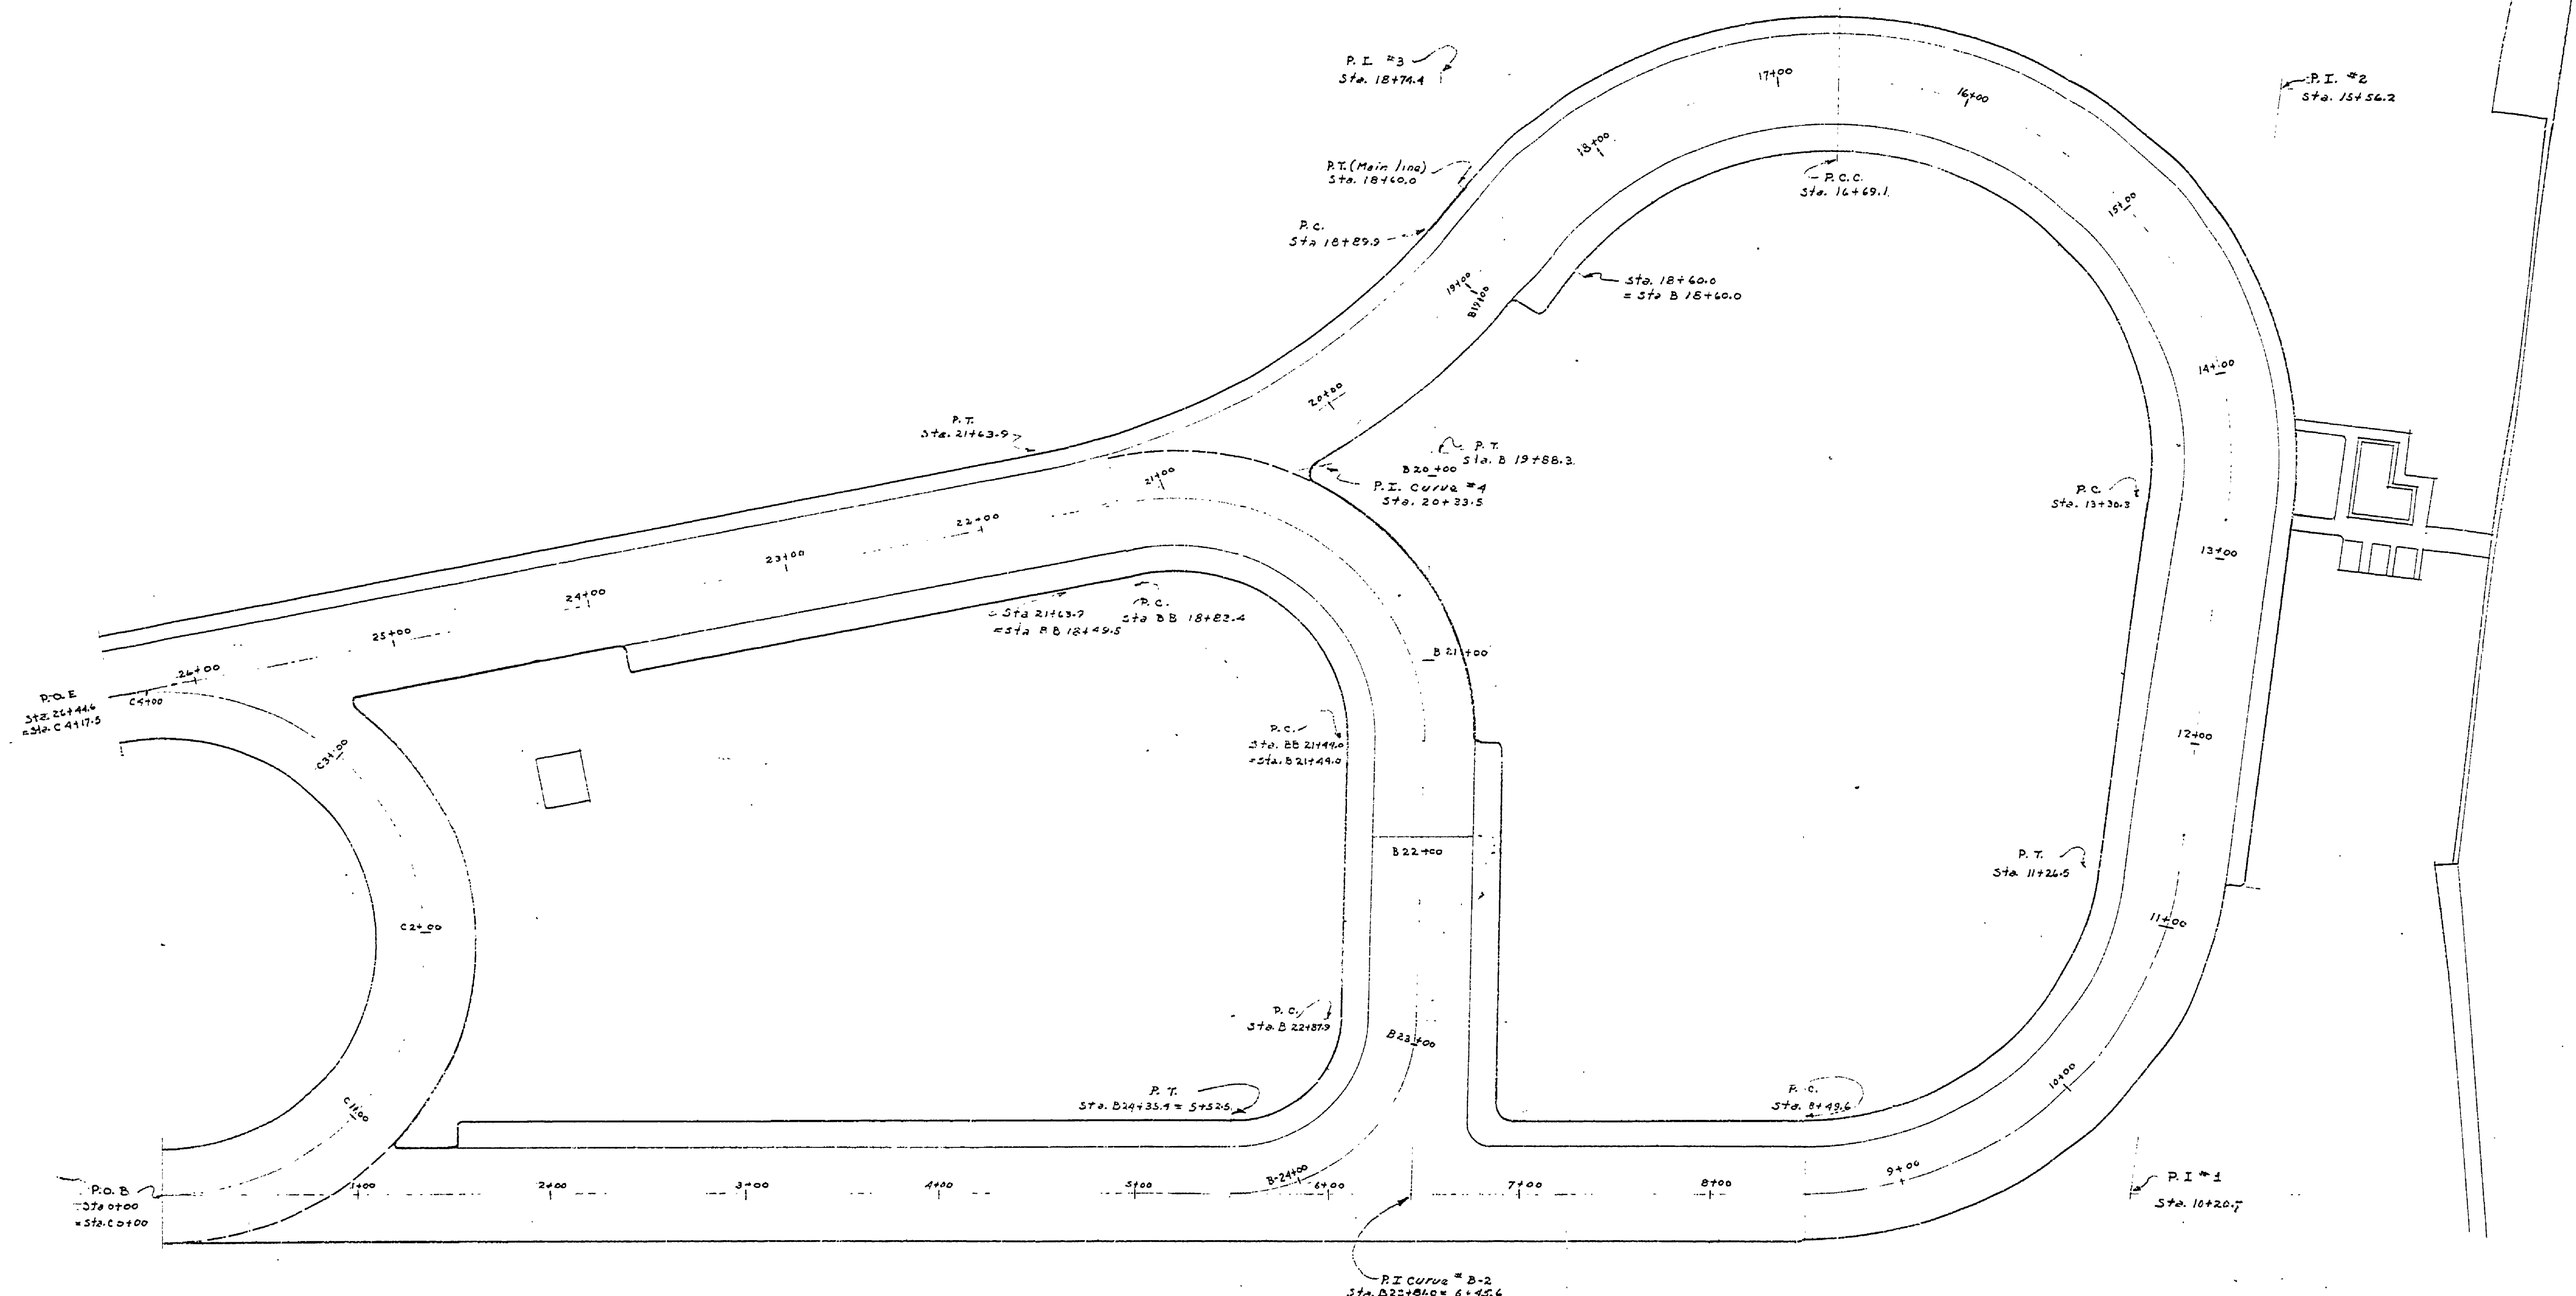

PLAN of ROAD PAVING
Scale: 1" = 50'-0"

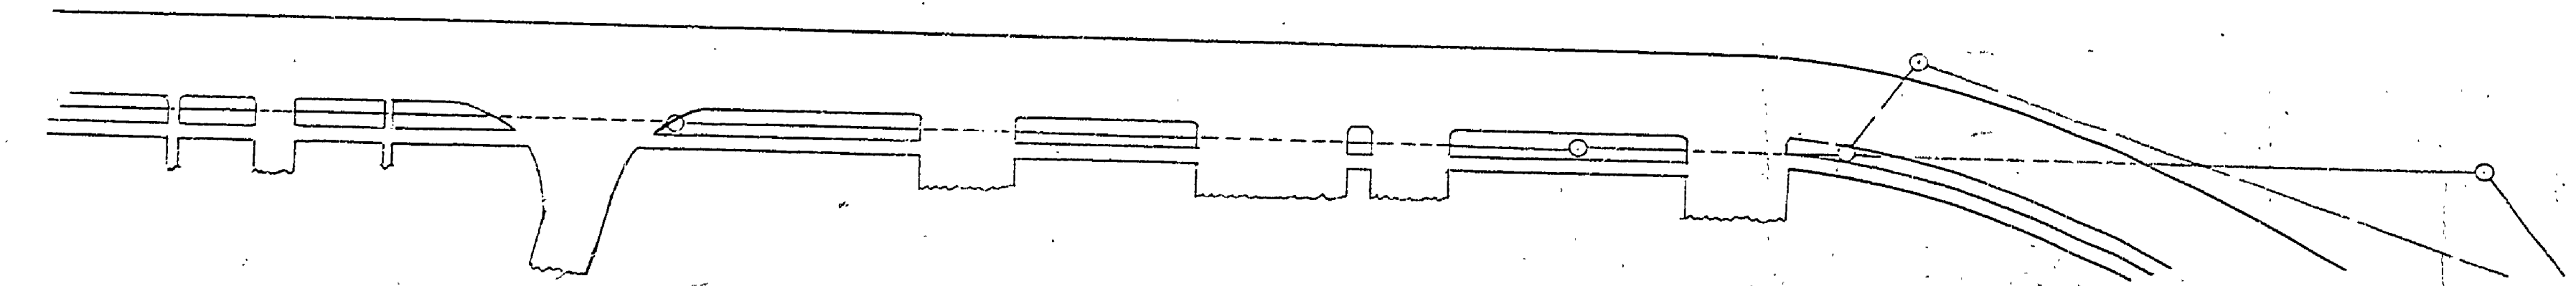

MICHIGAN
DEPARTMENT of CONSERVATION
STATE PARKS DIVISION
GRAND HAVEN STATE PARK
OVAL EXTENSION

| | | |
|---------------------------|-----------------|--------|
| APPROVED BY: | DATE: / / | SHEET |
| DRAWN BY: H. C. MAC SWAIN | DATE: 25 Mar 38 | 1 of 1 |

E-95

E-95