


PLAN
 DATE: 11/15/50
 DRAWN BY: J. J. [unclear]
 CHECKED BY: [unclear]

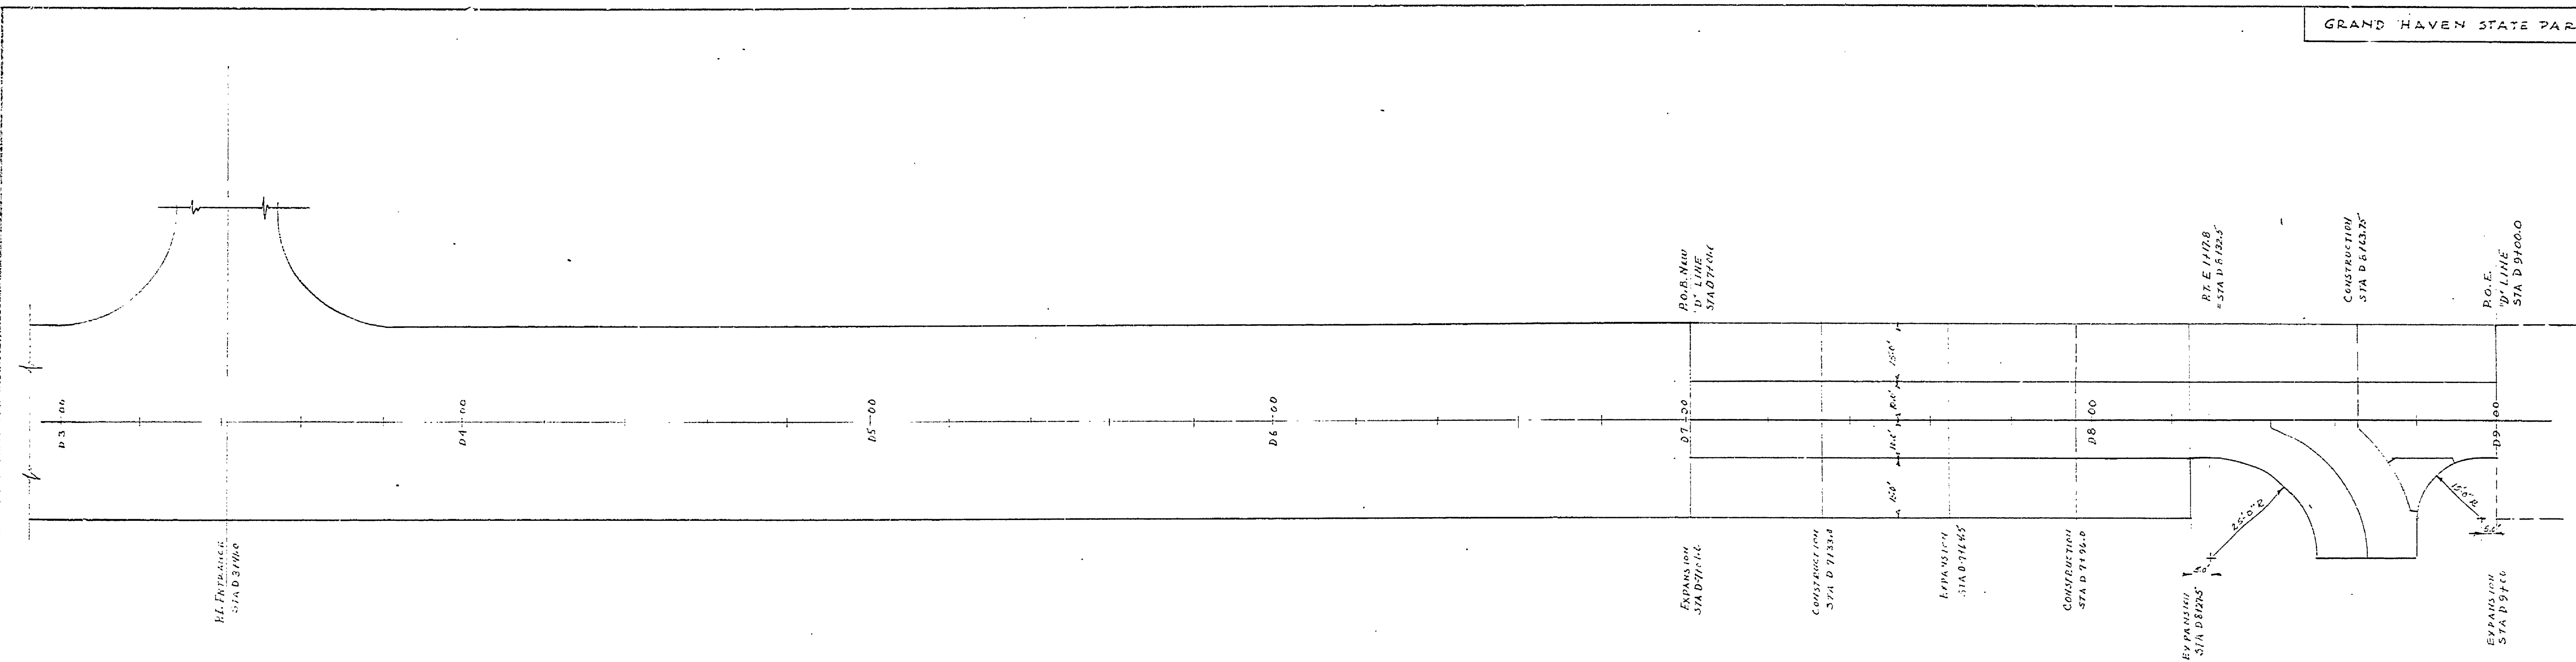

P L A N
 STATION D 7+01.6 to STA D 9+00
 SCALE: 1" = 20'-0"

PROFILE
 DATE: 11/15/50
 DRAWN BY: J. J. [unclear]
 CHECKED BY: [unclear]

