


FRAME III of III
DETAIL FOR 30' x 10' REARMENT
MATERIALS AND FINISHES
E-104

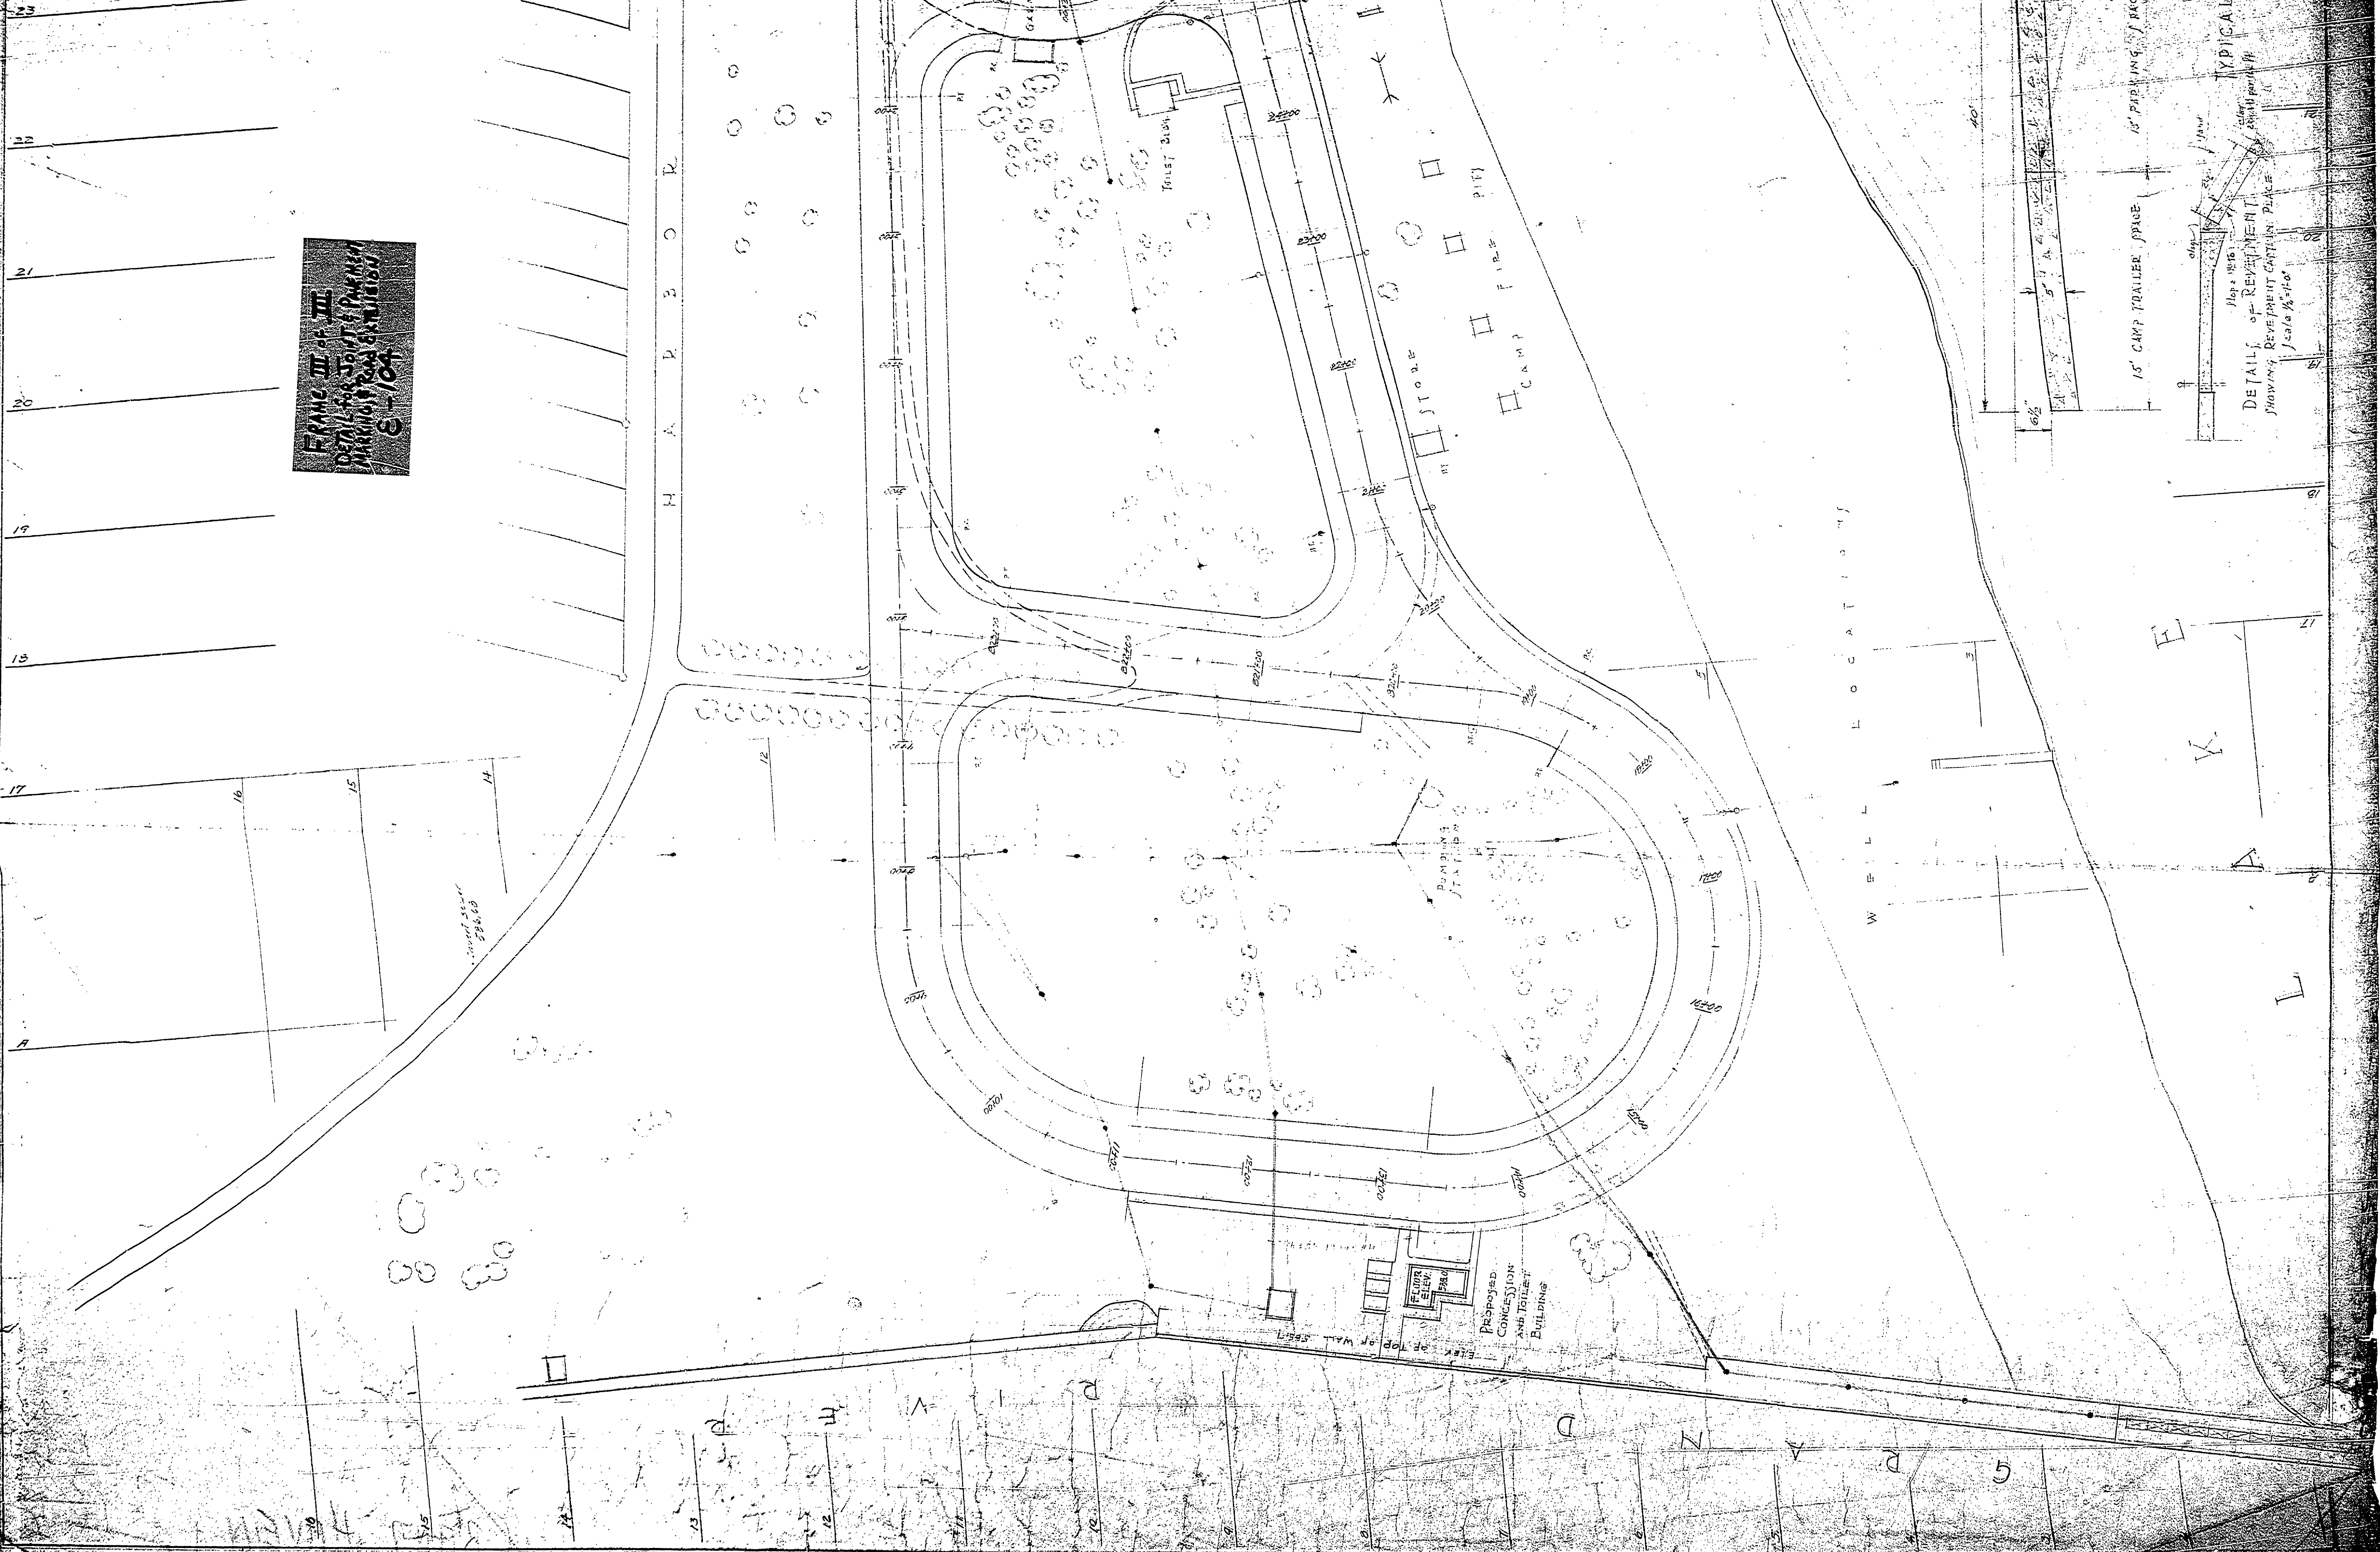

DETAIL OF REARMENT
SHOWING REARMENT CAMP TRAILER
Scale 1/8" = 1'-0"

W E L L L O C A T I O N S

Proposed
CONCRETE
AND TOWER
BUILDING

STORE

CAMP FIRE PIT

PUMPING STATION

H A P B O P