



22 23 24 25 26 27 28 29 30 31 32 33 34


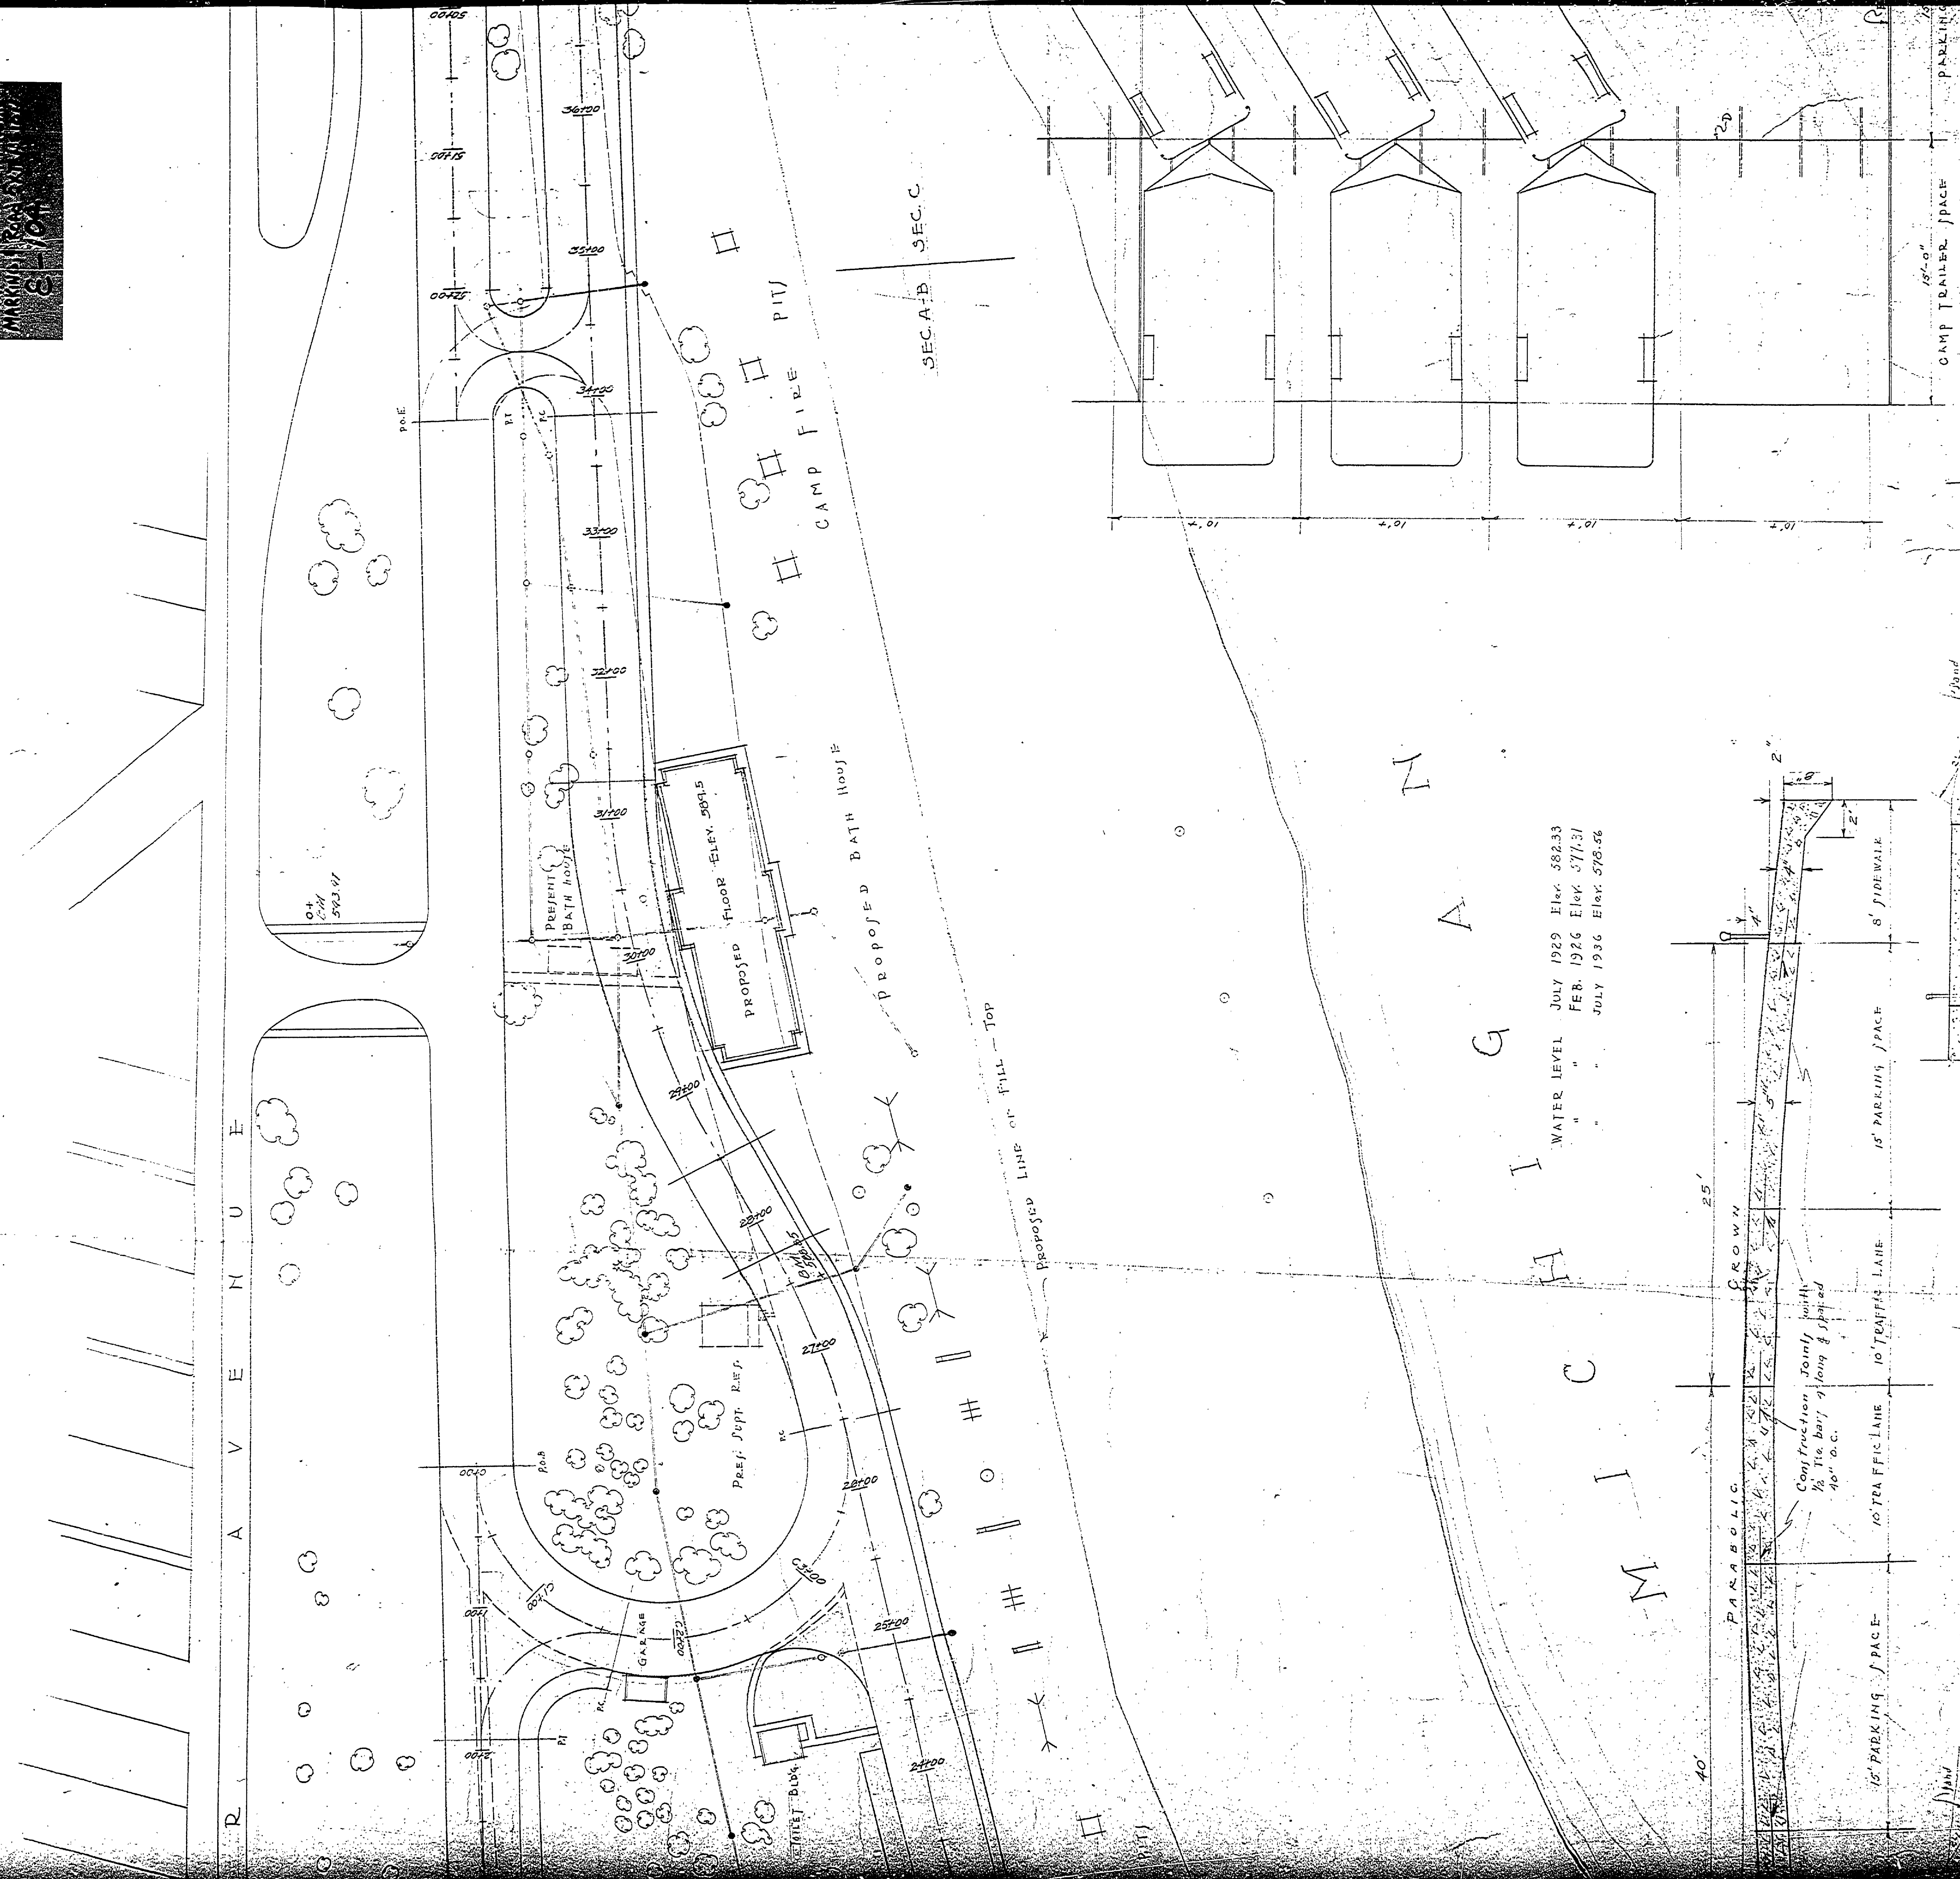

WATER LEVEL JULY 1929 Elev. 582.33
 " " FEB. 1926 Elev. 577.31
 " " JULY 1936 Elev. 576.56

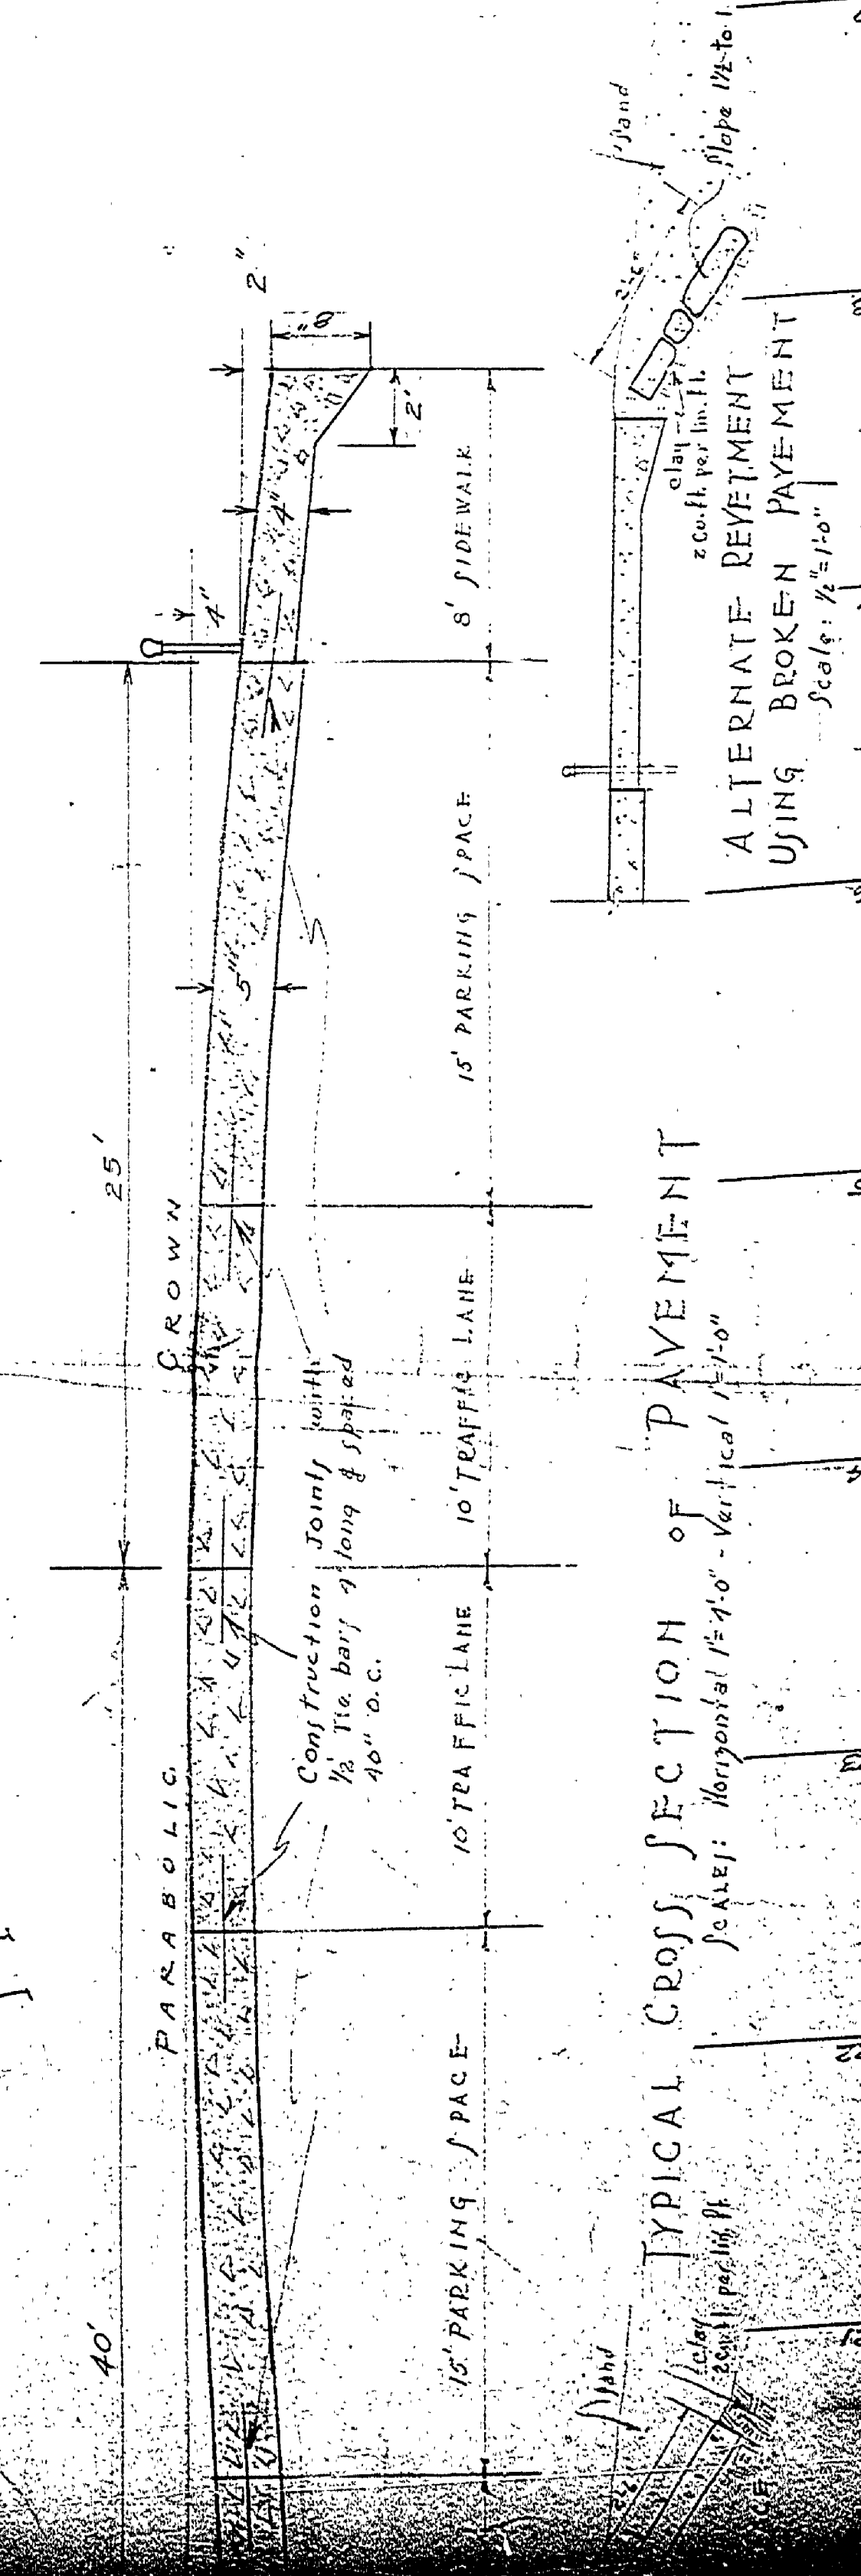

DETAIL