


DRAWN BY B.H.G.	CHECKED BY M	DATE 18 Aug. 1954	REVIEWED BY SECTIONS		APPROVED BY <i>[Signature]</i> ASSISTANT CHIEF IN CHARGE OF DESIGN	DATE 8-23-54	NO.	DATE	BY	REVISIONS		
			ARCHITECTURAL	ENGINEERING						LANDSCAPE	1	2

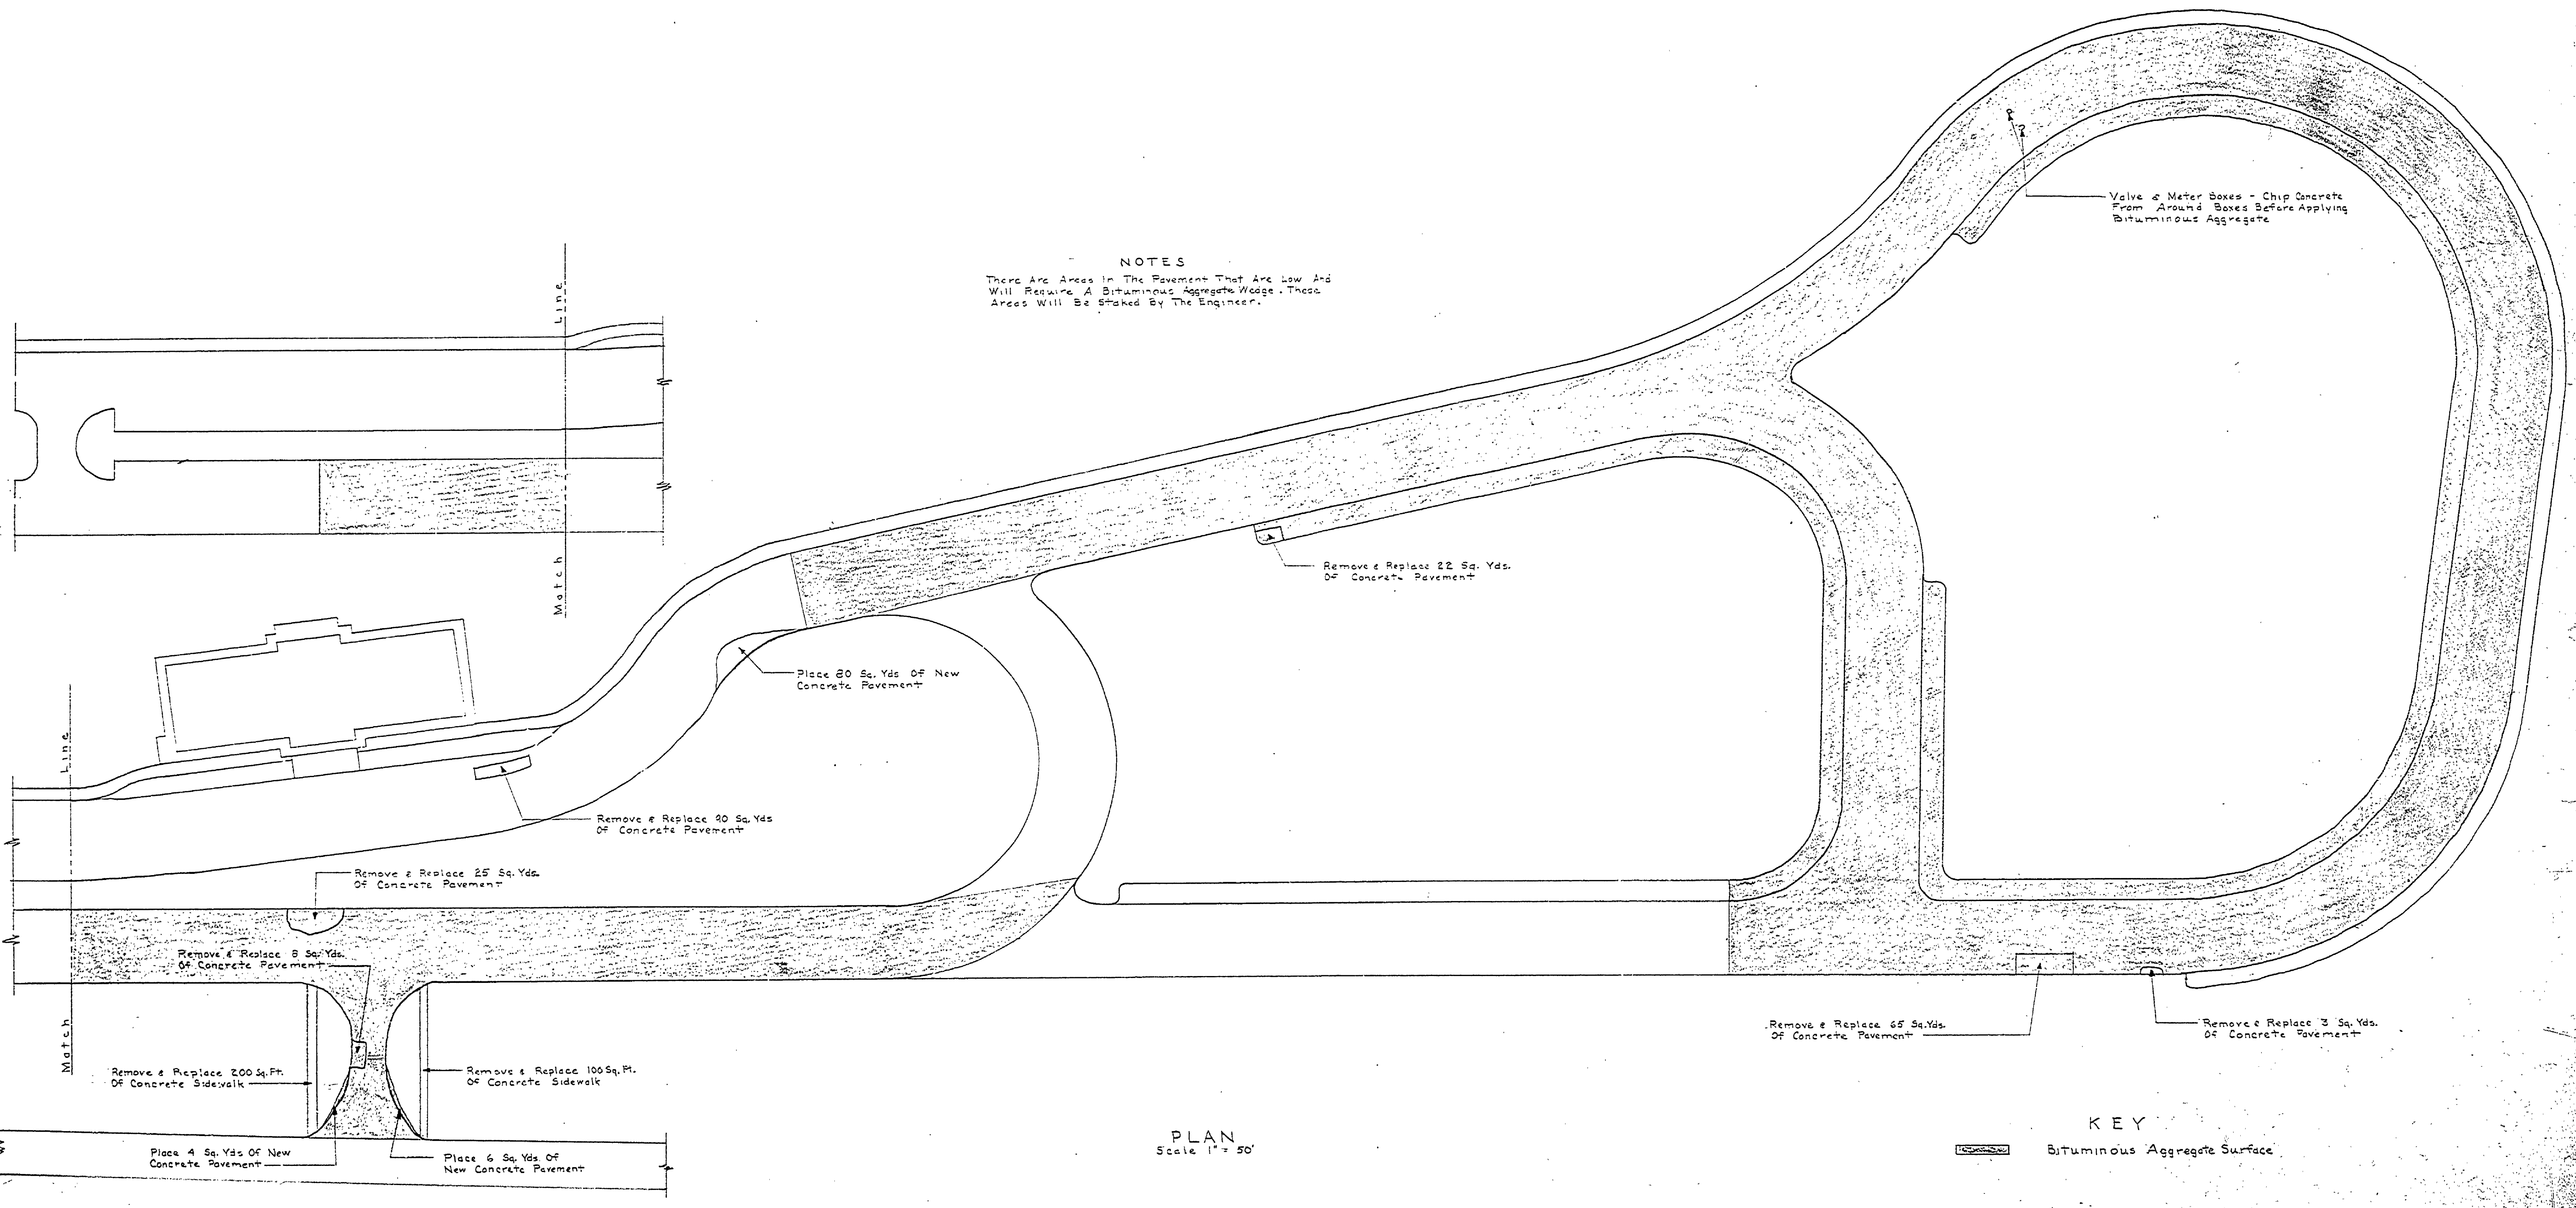

NOTES
There Are Areas In The Pavement That Are Low And Will Require A Bituminous Aggregate Wedge. These Areas Will Be Staked By The Engineer.

PLAN
Scale 1" = 50'

KEY
[Stippled Pattern] Bituminous Aggregate Surface

MICHIGAN
DEPARTMENT OF CONSERVATION
PARKS AND RECREATION DIVISION

GRAND HAVEN STATE PARK
PLACING BITUMINOUS AGGREGATE SURFACE
COURSE ON CONCRETE PAVEMENT
Scale 1" = 50'

SHEET
NO. 2
OF 2
PLAN NO.
E-105