


DRAWN BY F. G. F. 5-25-67	REVISIONS	
	NO.	DATE
	1	
	2	
	3	
	4	
CHECKED BY	DATE	


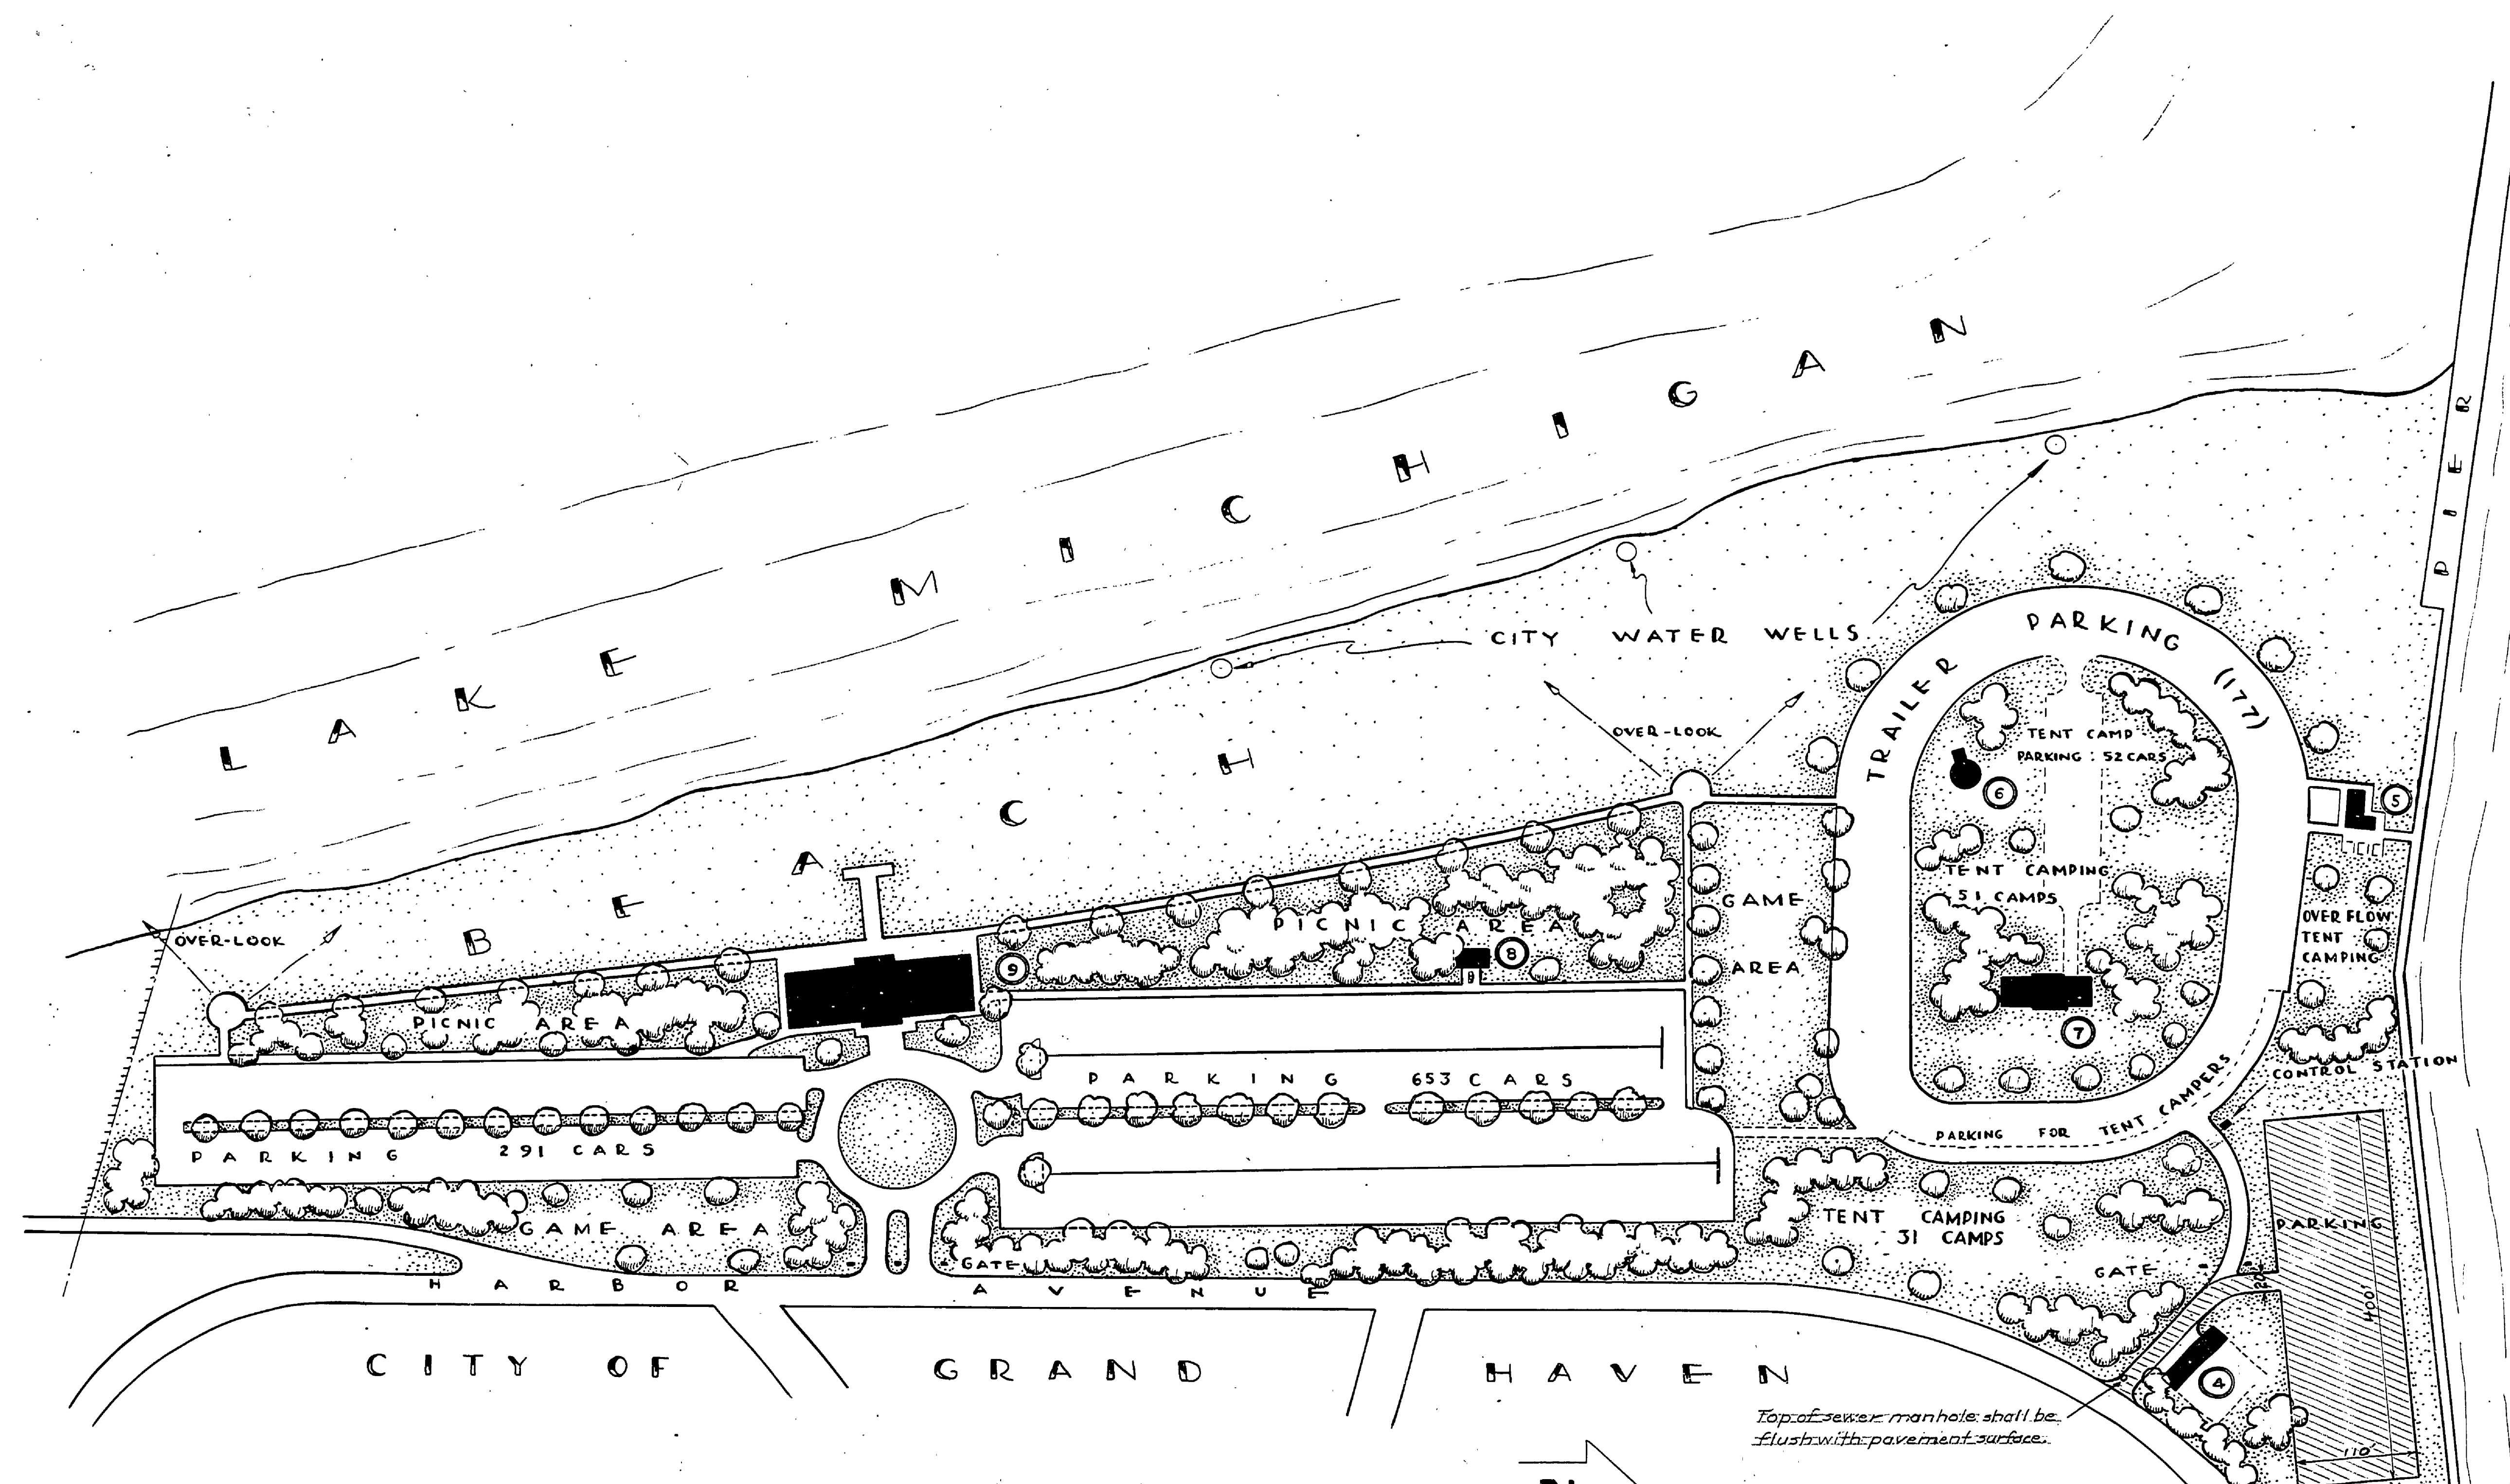


LEGEND

- TREES
- ROADS & WALKS
- PARK BOUNDARY
- BUILDINGS

KEY TO BUILDINGS

- STAFF GARAGE
- STAFF QUARTERS
- MANAGER'S RESIDENCE
- OFFICE, SHOP & GARAGE
- MINNOW CONCESSION
- PUMP HOUSE (CITY)
- TOILET, LAUNDRY & SHOWERS
- TOILET
- BATH HOUSE & CONCESSION

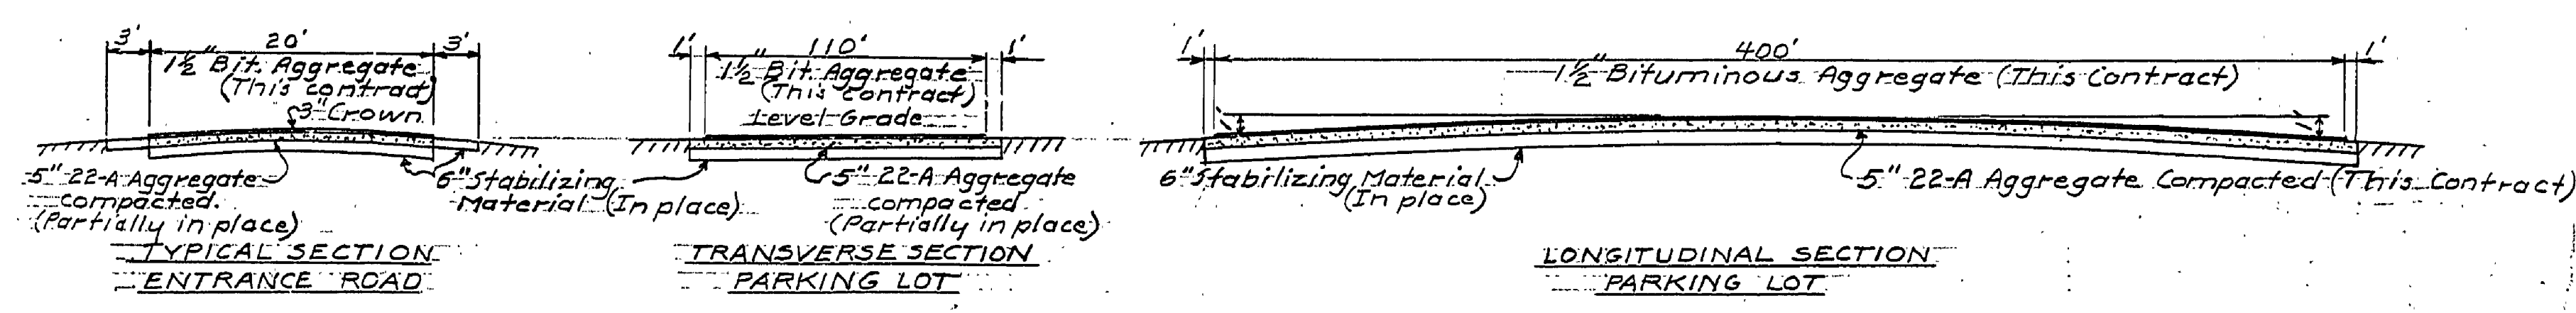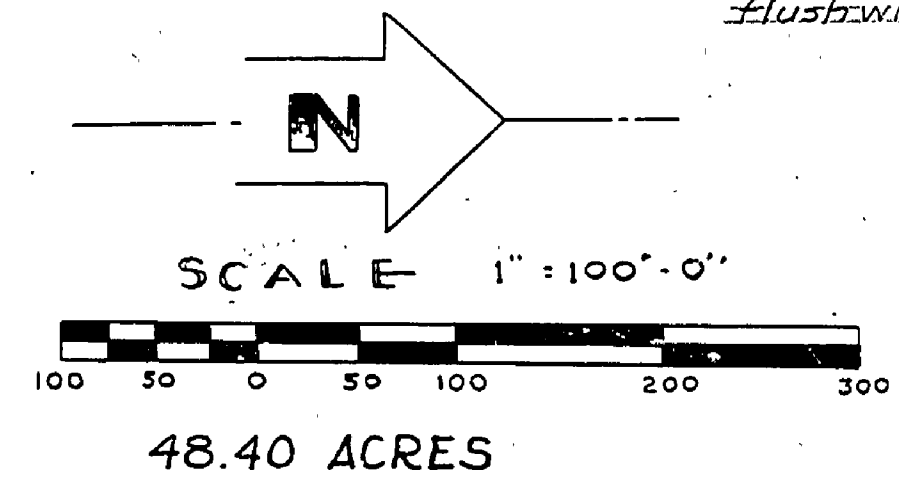

QUANTITIES

Proposed surfacing this contract	
150 lb. Bituminous Aggregate	5,370 Sq. Yds.
22-A Aggregate	1,200 Ton

CONSERVATION COMMISSION APPROVAL

BY: _____ DATE: _____

RECOMMENDED FOR APPROVAL: *H. J. ...* 6-2-67
DESIGNER DATE

RECOMMENDED FOR APPROVAL: *S. J. ...* 6-5-67
IN CHARGE OF DESIGN DATE

DIVISION APPROVAL

BY: *Paul R. ...* DATE: 6-19-67
DIVISION

MICHIGAN DEPARTMENT OF CONSERVATION

APPROVED: *H. ...* 6-19-67
CHIEF ENGINEER DATE

PLAN NO. _____ PROJECT NUMBER _____ SHEET 1 OF 1
PA108-5124-300-001-CL

MICHIGAN DEPARTMENT OF CONSERVATION
ENGINEERING DIVISION

GRAND HAVEN S. D.
BITUMINOUS SURFACING

SHEET NO. 1 OF 1
PLAN NO. E-107