
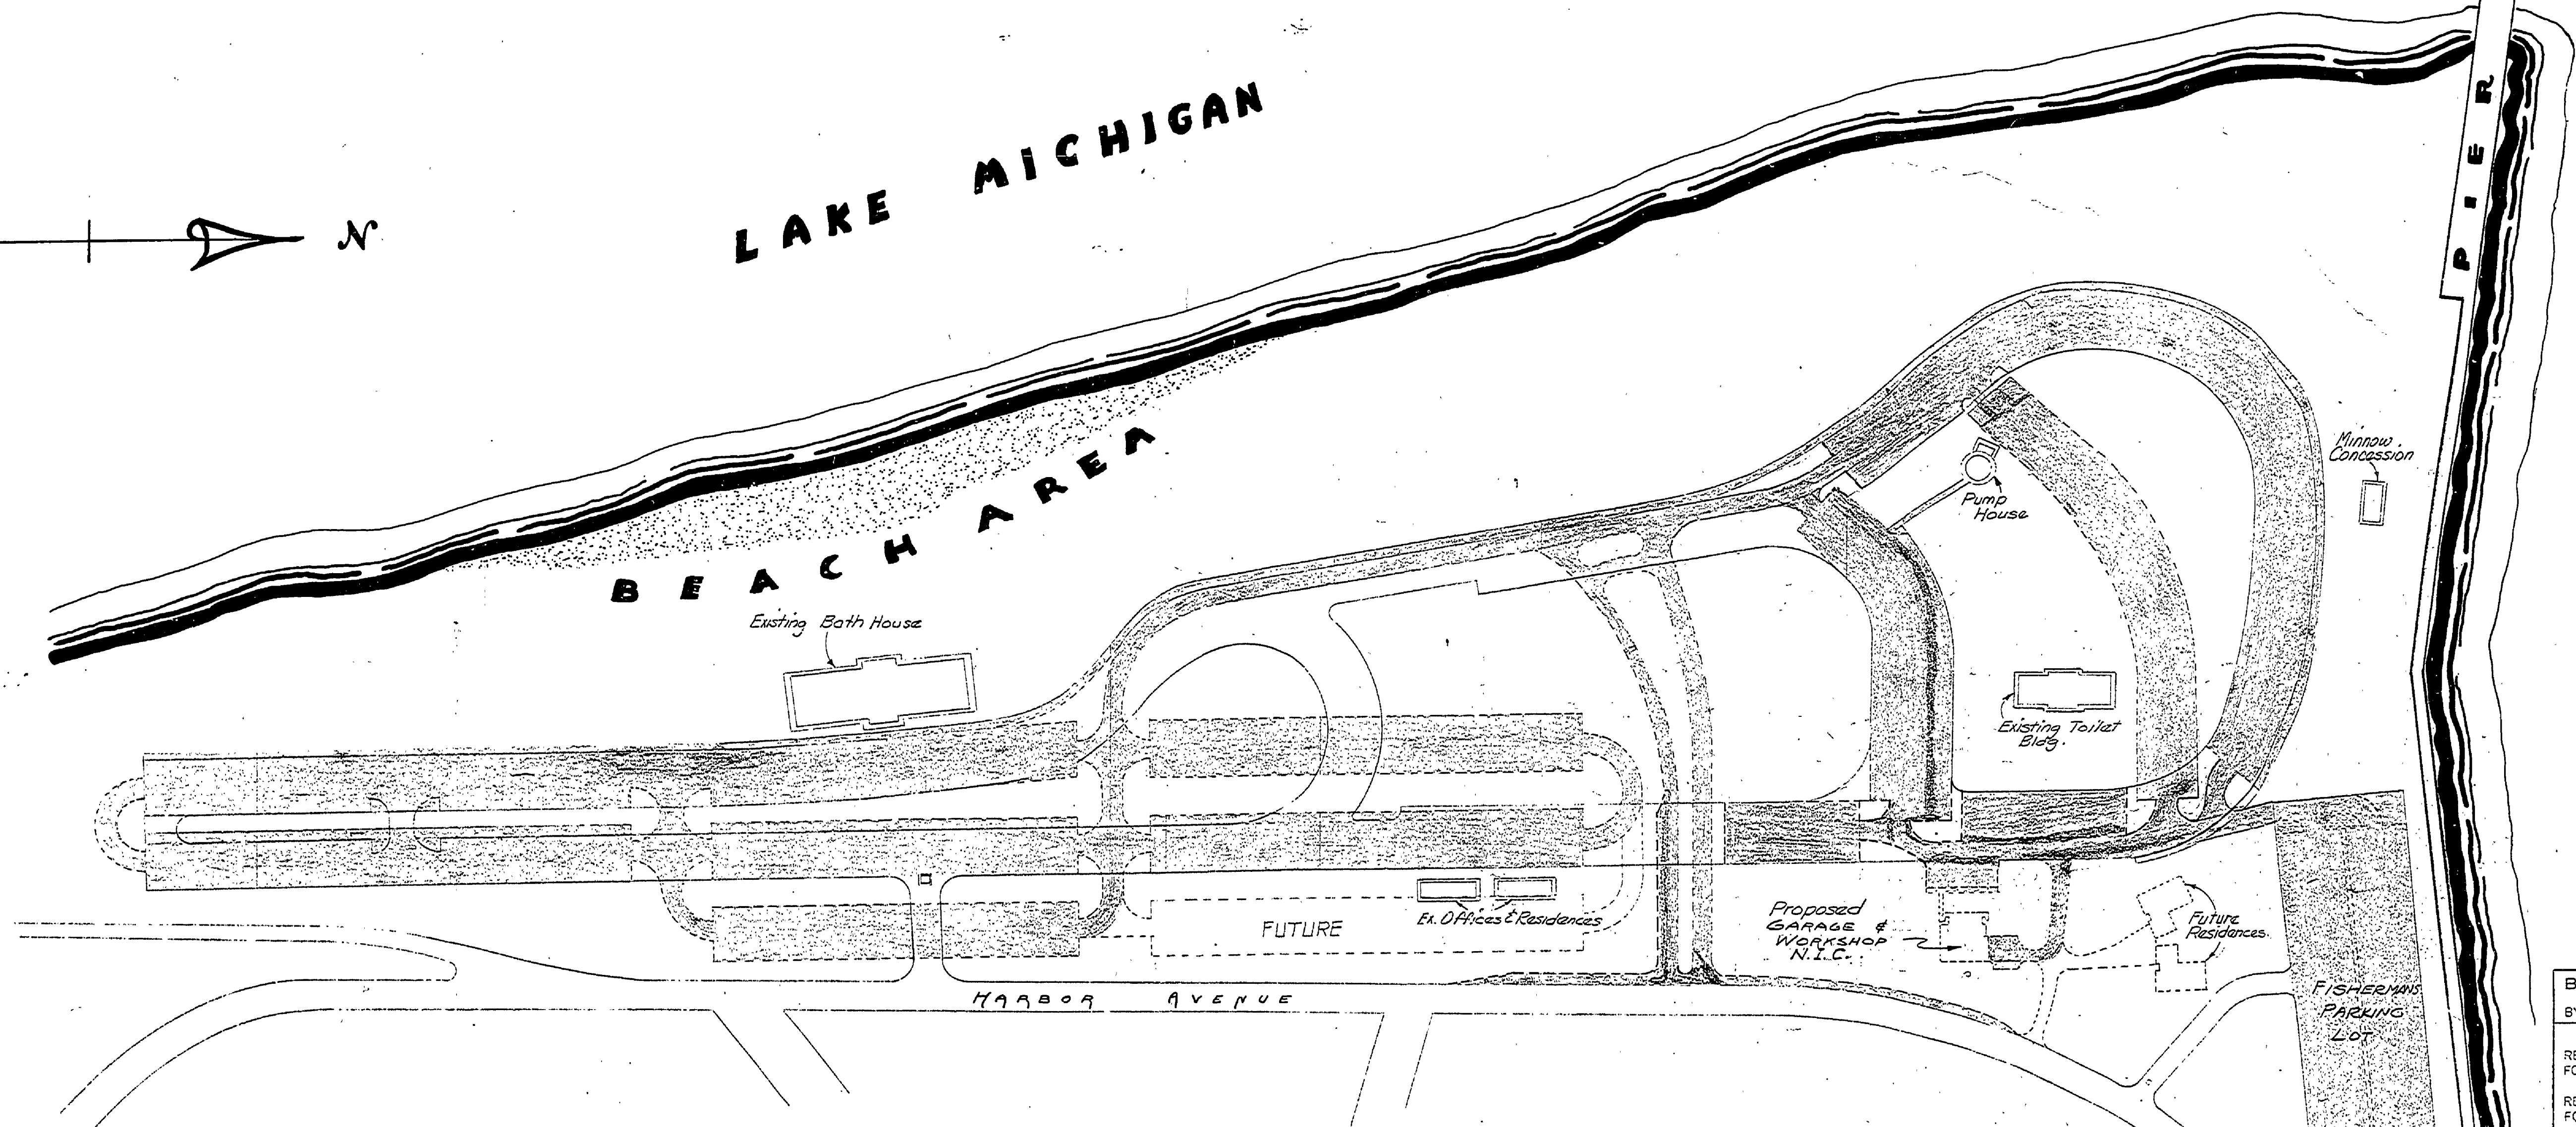
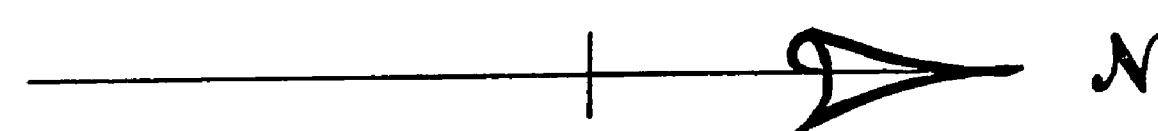



MICHIGAN DEPARTMENT OF NATURAL RESOURCES GRAND HAVEN STATE PARK

CONSTRUCTION PLANS FOR DAY-USE PARKING AND ENTRANCE ROAD

PROJECT NUMBER PA-110-75-2499-061 C.4

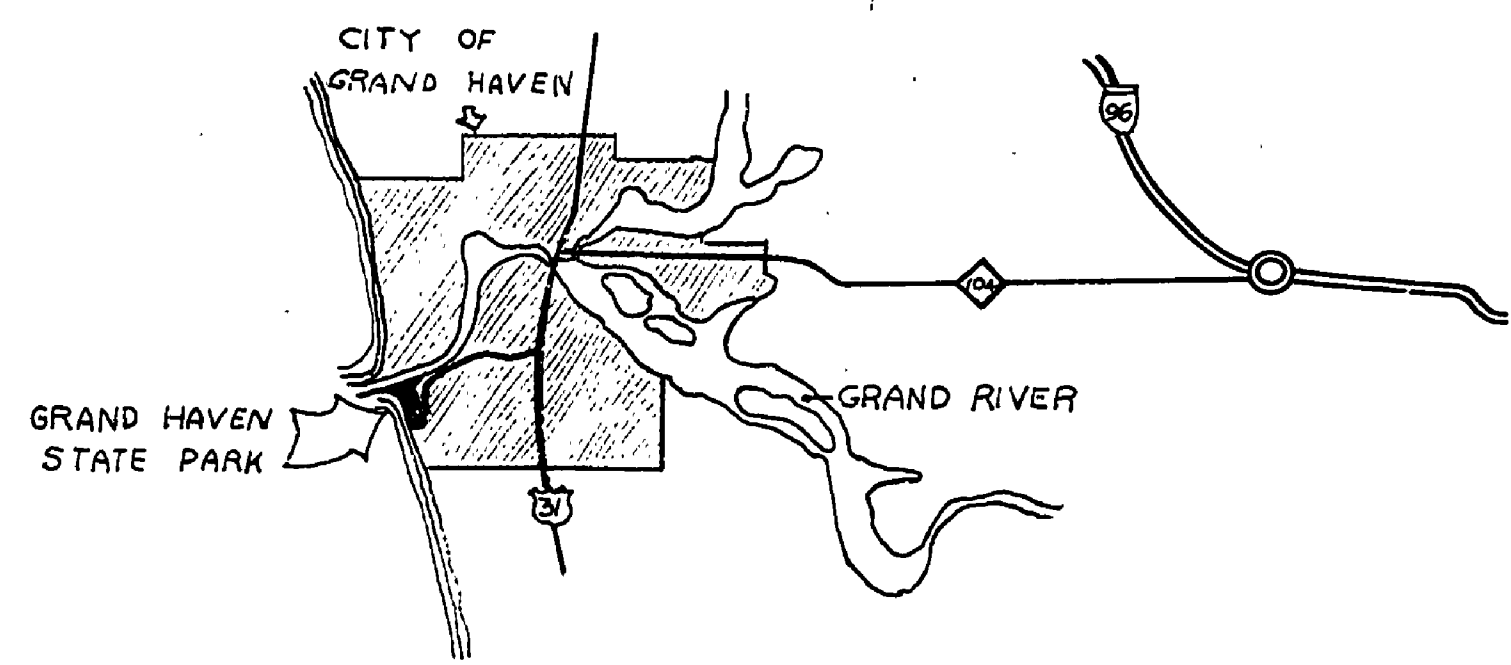

SOLID LINES DENOTE EXISTING PAVEMENT
DASHED LINES DENOTE CONSTRUCTION THIS CONTRACT & FUTURE
SHADED AREAS DENOTE FINAL CONFIGURATION OF THIS PROJECT.

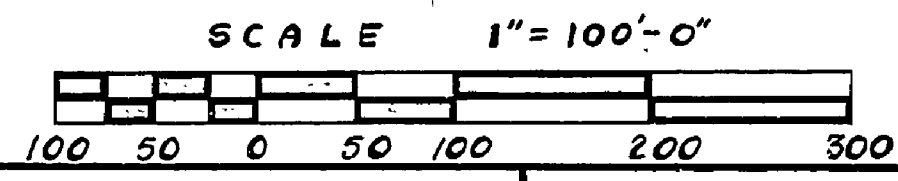

BUILDING COMMITTEE APPROVAL		
BY:		DATE:
RECOMMENDED FOR APPROVAL:	DESIGNER: <i>J.E. Bunker</i>	DATE: 6/10/69
RECOMMENDED FOR APPROVAL:	DESIGNER: <i>S. Patel</i>	DATE: 6-6-69
RECOMMENDED FOR APPROVAL:	PROGRAM & PLANNING COORDINATOR:	DATE:
BY:	DIVISION CHIEF: <i>R.O. Dudge</i>	DATE: 6-24-69
MICHIGAN DEPARTMENT OF NATURAL RESOURCES		
APPROVED:	CHIEF ENGINEER: <i>E. M. ...</i>	DATE: 7-11-69
PLAN NO.	PROJECT NUMBER	SHEET OF

SURVEYED BY	DRAWN BY	NO.	DATE	BY	REVISIONS	NO.	DATE	BY	REVISIONS
	<i>L.W. Smith</i>	1.	1-27-70	JMM	Exit Road and Removal	3.			
		2.				4.			