


| | | | |
|------|-------------|-----------|---------|
| DATE | NO. DATE BY | REVISIONS | DATE BY |
| | 1 | | |
| | 2 | | |
| | 3 | | |
| | 4 | | |
| | 5 | | |
| | 6 | | |

| | |
|------------|----------|
| DRAWN BY | F. L. B. |
| TRACED BY | F. L. B. |
| CHECKED BY | |
| DATE | |

| | |
|---------------------------|--------------------|
| APPROVED BY | <i>[Signature]</i> |
| ASSISTANT CHIEF IN CHARGE | |
| OF DESIGN | |
| DATE | 5-7-57 |

| | |
|----------------------|----------------|
| REVIEWED BY SECTIONS | DATE |
| ARCHITECTURAL | J.I.R. 4-30-57 |
| ENGINEERING | H.C.M. 1/14/57 |
| LANDSCAPE | J.I.R. 4-30-57 |

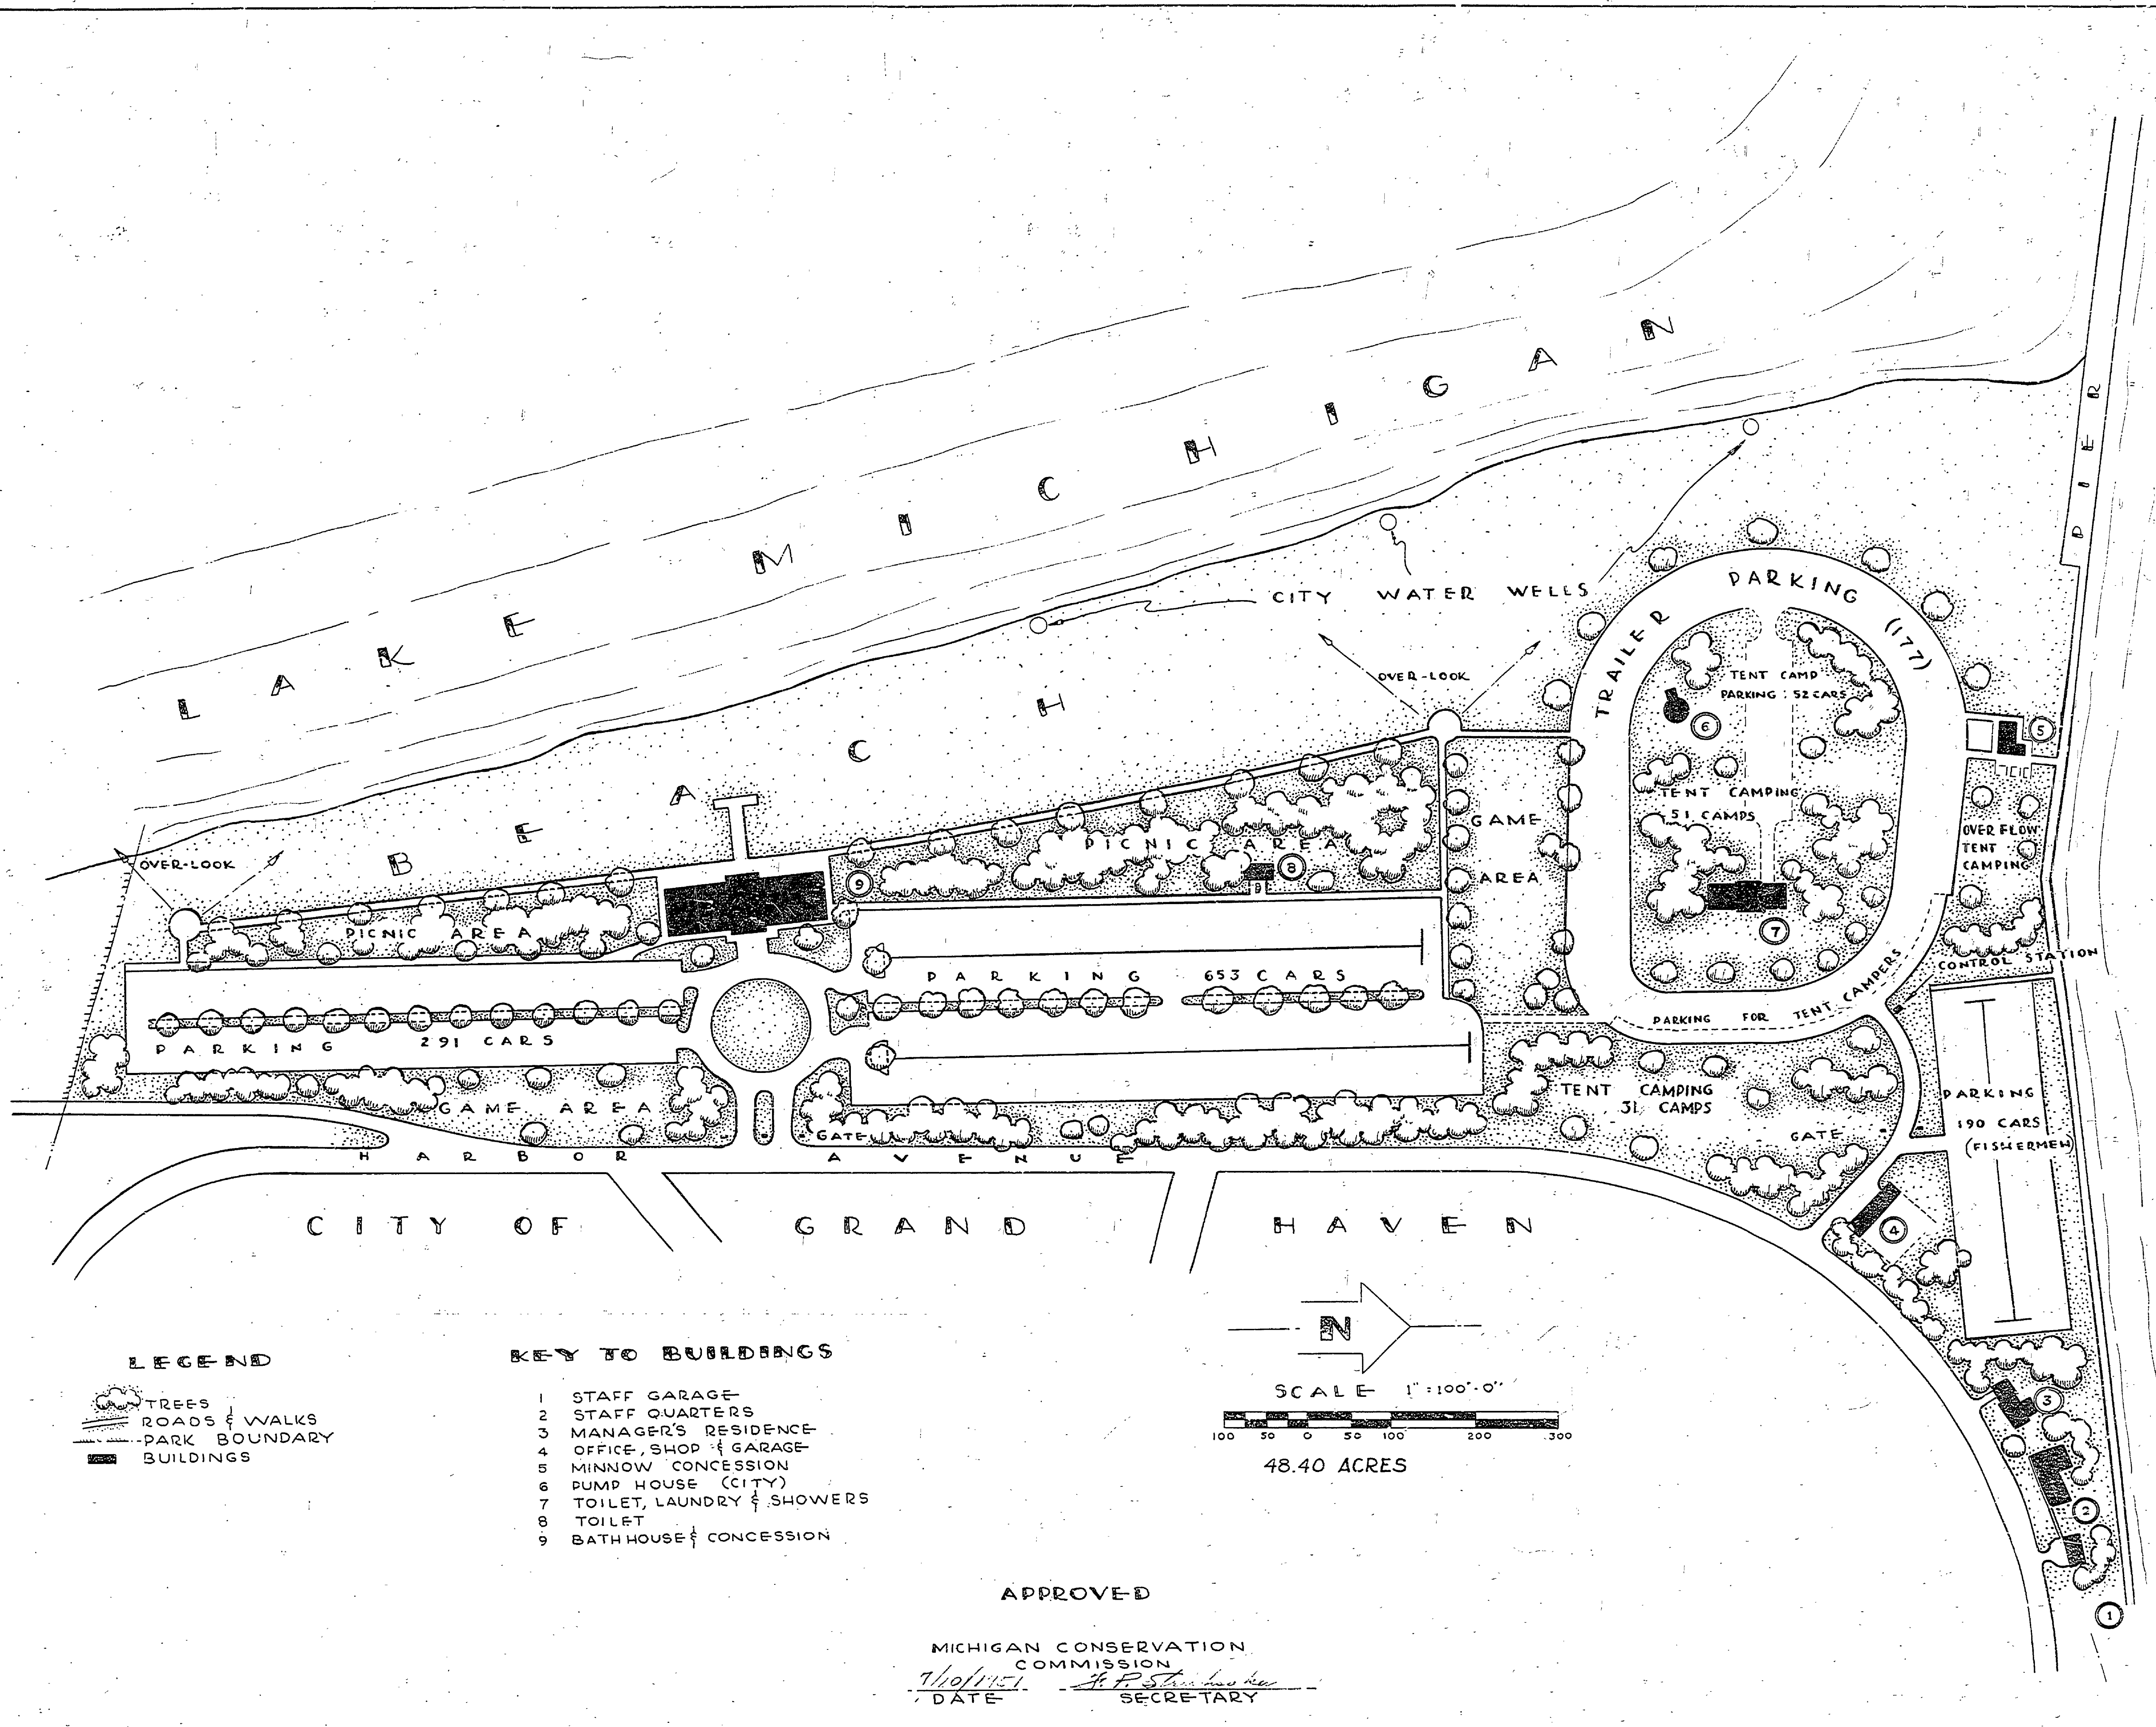

LEGEND

- TREES
- ROADS & WALKS
- PARK BOUNDARY
- BUILDINGS

- KEY TO BUILDINGS**
- 1 STAFF GARAGE
 - 2 STAFF QUARTERS
 - 3 MANAGER'S RESIDENCE
 - 4 OFFICE, SHOP & GARAGE
 - 5 MINNOW CONCESSION
 - 6 PUMP HOUSE (CITY)
 - 7 TOILET, LAUNDRY & SHOWERS
 - 8 TOILET
 - 9 BATHHOUSE & CONCESSION

SCALE 1" = 100'-0"

48.40 ACRES

APPROVED

MICHIGAN CONSERVATION COMMISSION
 DATE: 7/10/57 SECRETARY: *[Signature]*

| | | | |
|---|-------------------------------|------------------|----------------|
| MICHIGAN DEPARTMENT OF CONSERVATION PARKS AND RECREATION DIVISION | GRAND HAVEN S. P. MASTER PLAN | SHEET NO. 1 OF 1 | PLAN NO. L-100 |
|---|-------------------------------|------------------|----------------|