


ELECTRICAL - COIN LOCKER AREA
1/4" = 120"

CONCESSION - PLUMBING
1/4" = 120"

CONCESSION - ELECTRICAL
1/4" = 120"

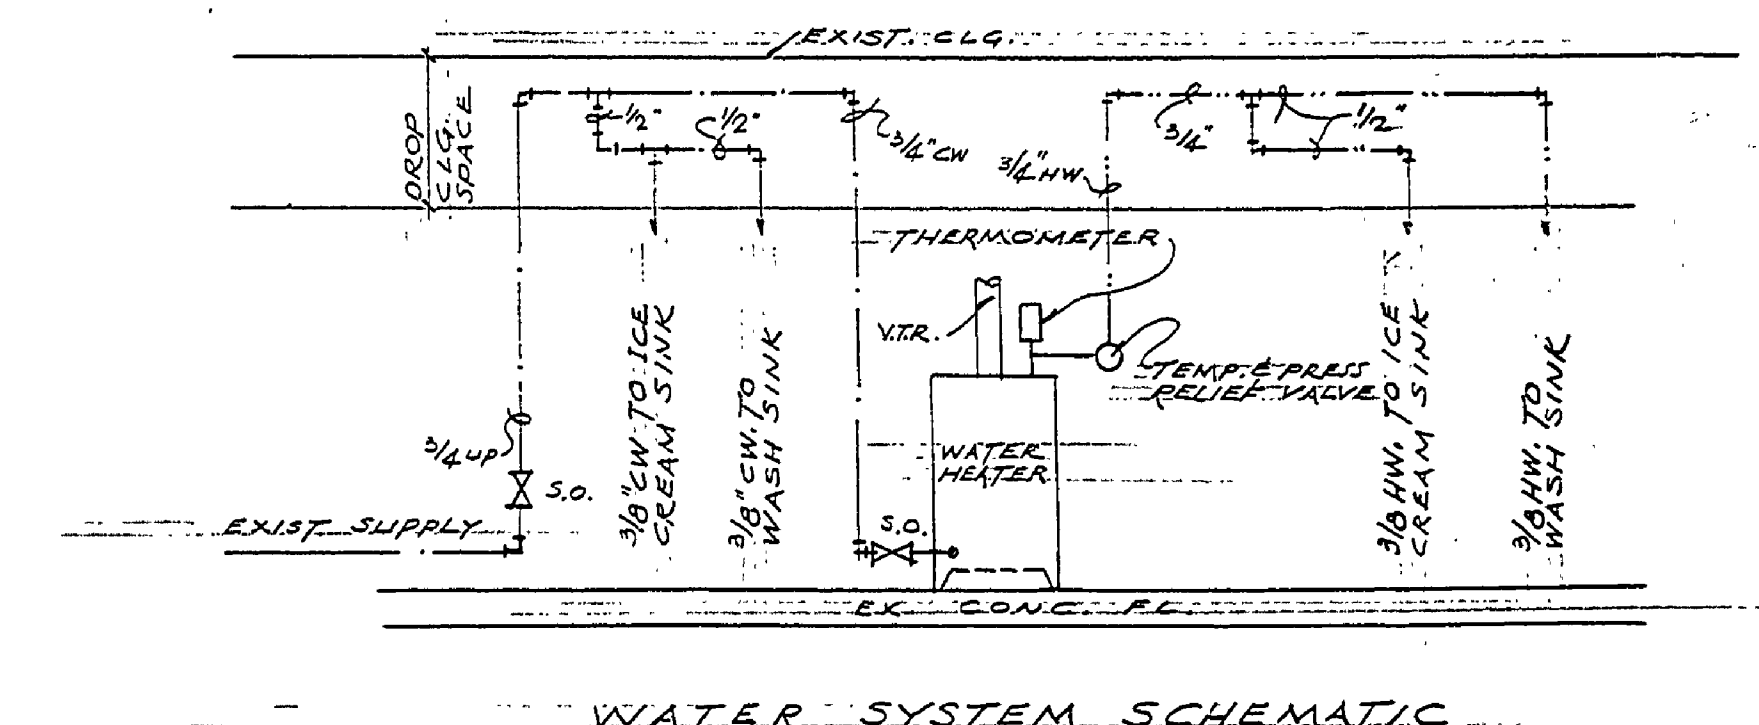

WATER SYSTEM SCHEMATIC

FIXTURE SCHEDULE		
TYPE	MANUFACTURE	REMARKS
A	FLUOR. DAYBRITE MARKSMAN A 375L-4	SURFACE MT.
B	FLUOR. DAYBRITE ENCLOSED 375L-WOOD-4	*NON SYSTEM
C	FLUOR. DAYBRITE OUSEL CL 16-A6-4	SURFACE MT.
D	FLUOR. DAYBRITE LOCKER 30-30-24-4	SURFACE MT.
E	INDEPENDENT STONCO VAPORTIGHT 71K-11K	WALL MT. TYPE

CIRCUIT DATA		
1.	230V TO POP CORN MACHINE	
2.	" TO COTTON CANDY MACHINE	
3.	" TO HOT PLATE	
4.	" TO DEER FRYER	
5.	" TO COFFEE MAKER	
6.	115V TO SNOW CONE MACHINE	
7.	" TO FREEZER	
8.	" TO "	
9.	" TO "	
10.	" TO FLY FAN CONTROLLER	
11.	" TO AIRSAN EXHAUST CONTROLLER	
12.	115V TO AIRSAN EXTINGUISHER CONT.	
13.	" TO CONCESSION LIGHTING	
14.	" TO "	
15.	" TO "	
16.	" TO CONV. OUTLETS	
17.	" TO "	
18.	" TO " UNDER COUNTER	

230V LINE/BRANCH	200 AMP LOAD CENTER	30 AMP BREAKER
15		1
15		2
30		3
70		4
30		5
15	15	6
15	15	7
15	20	8
15	15	9
15	15	10
15	15	11
20	20	12
20	20	13
20	20	14
20	20	15
20	20	16