
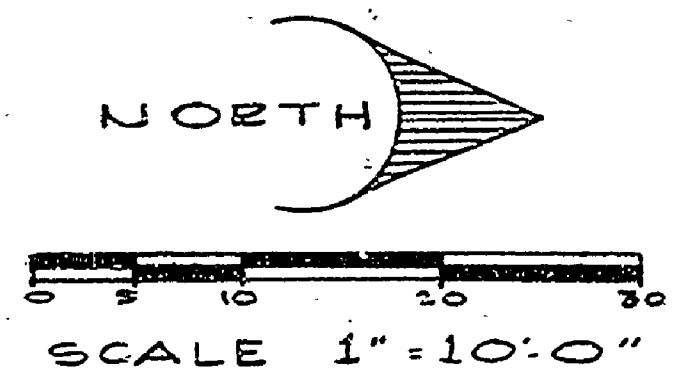


PLANT MATERIAL LIST					
NO.	SCIENTIFIC NAME	COMMON NAME	SIZE	HANDLE	COMMENTS
1	AMELANCHIER CANADENSIS	JUNE BERRY	6'-7' HT	B.B.	FULL CLUMP
1	AMPELOPSIS BEVIERDUNCULATA	PORCELAIN IVY	1YR CUTTING	POTS	
15	HEDERA HELIX 'BALTICA'	BALTIC IVY	1YR CUTTING	POTS	
3	MARONIA AQUIFOLIUM	OREGON GRAPE HOLLY	2-2 1/2' HT	B.B.	FULL BUSH
1	TAXUS CUSPIDATA 'CAPitata'	UPRIGHT JAPANESE YEW	2 1/2'-3' HT	B.B.	SHEARED
2	TAXUS CUSPIDATA 'DENDROFORMA'	CUSHION YEW	18"-24" SPD	B.B.	
2	TAXUS CUSPIDATA 'NANA'	DWARF JAPANESE YEW	12"-18" SPD	B.B.	
1	TAXUS MEDIA 'HICKS'	HICKS YEW	24"-30" HT	B.B.	SHEARED

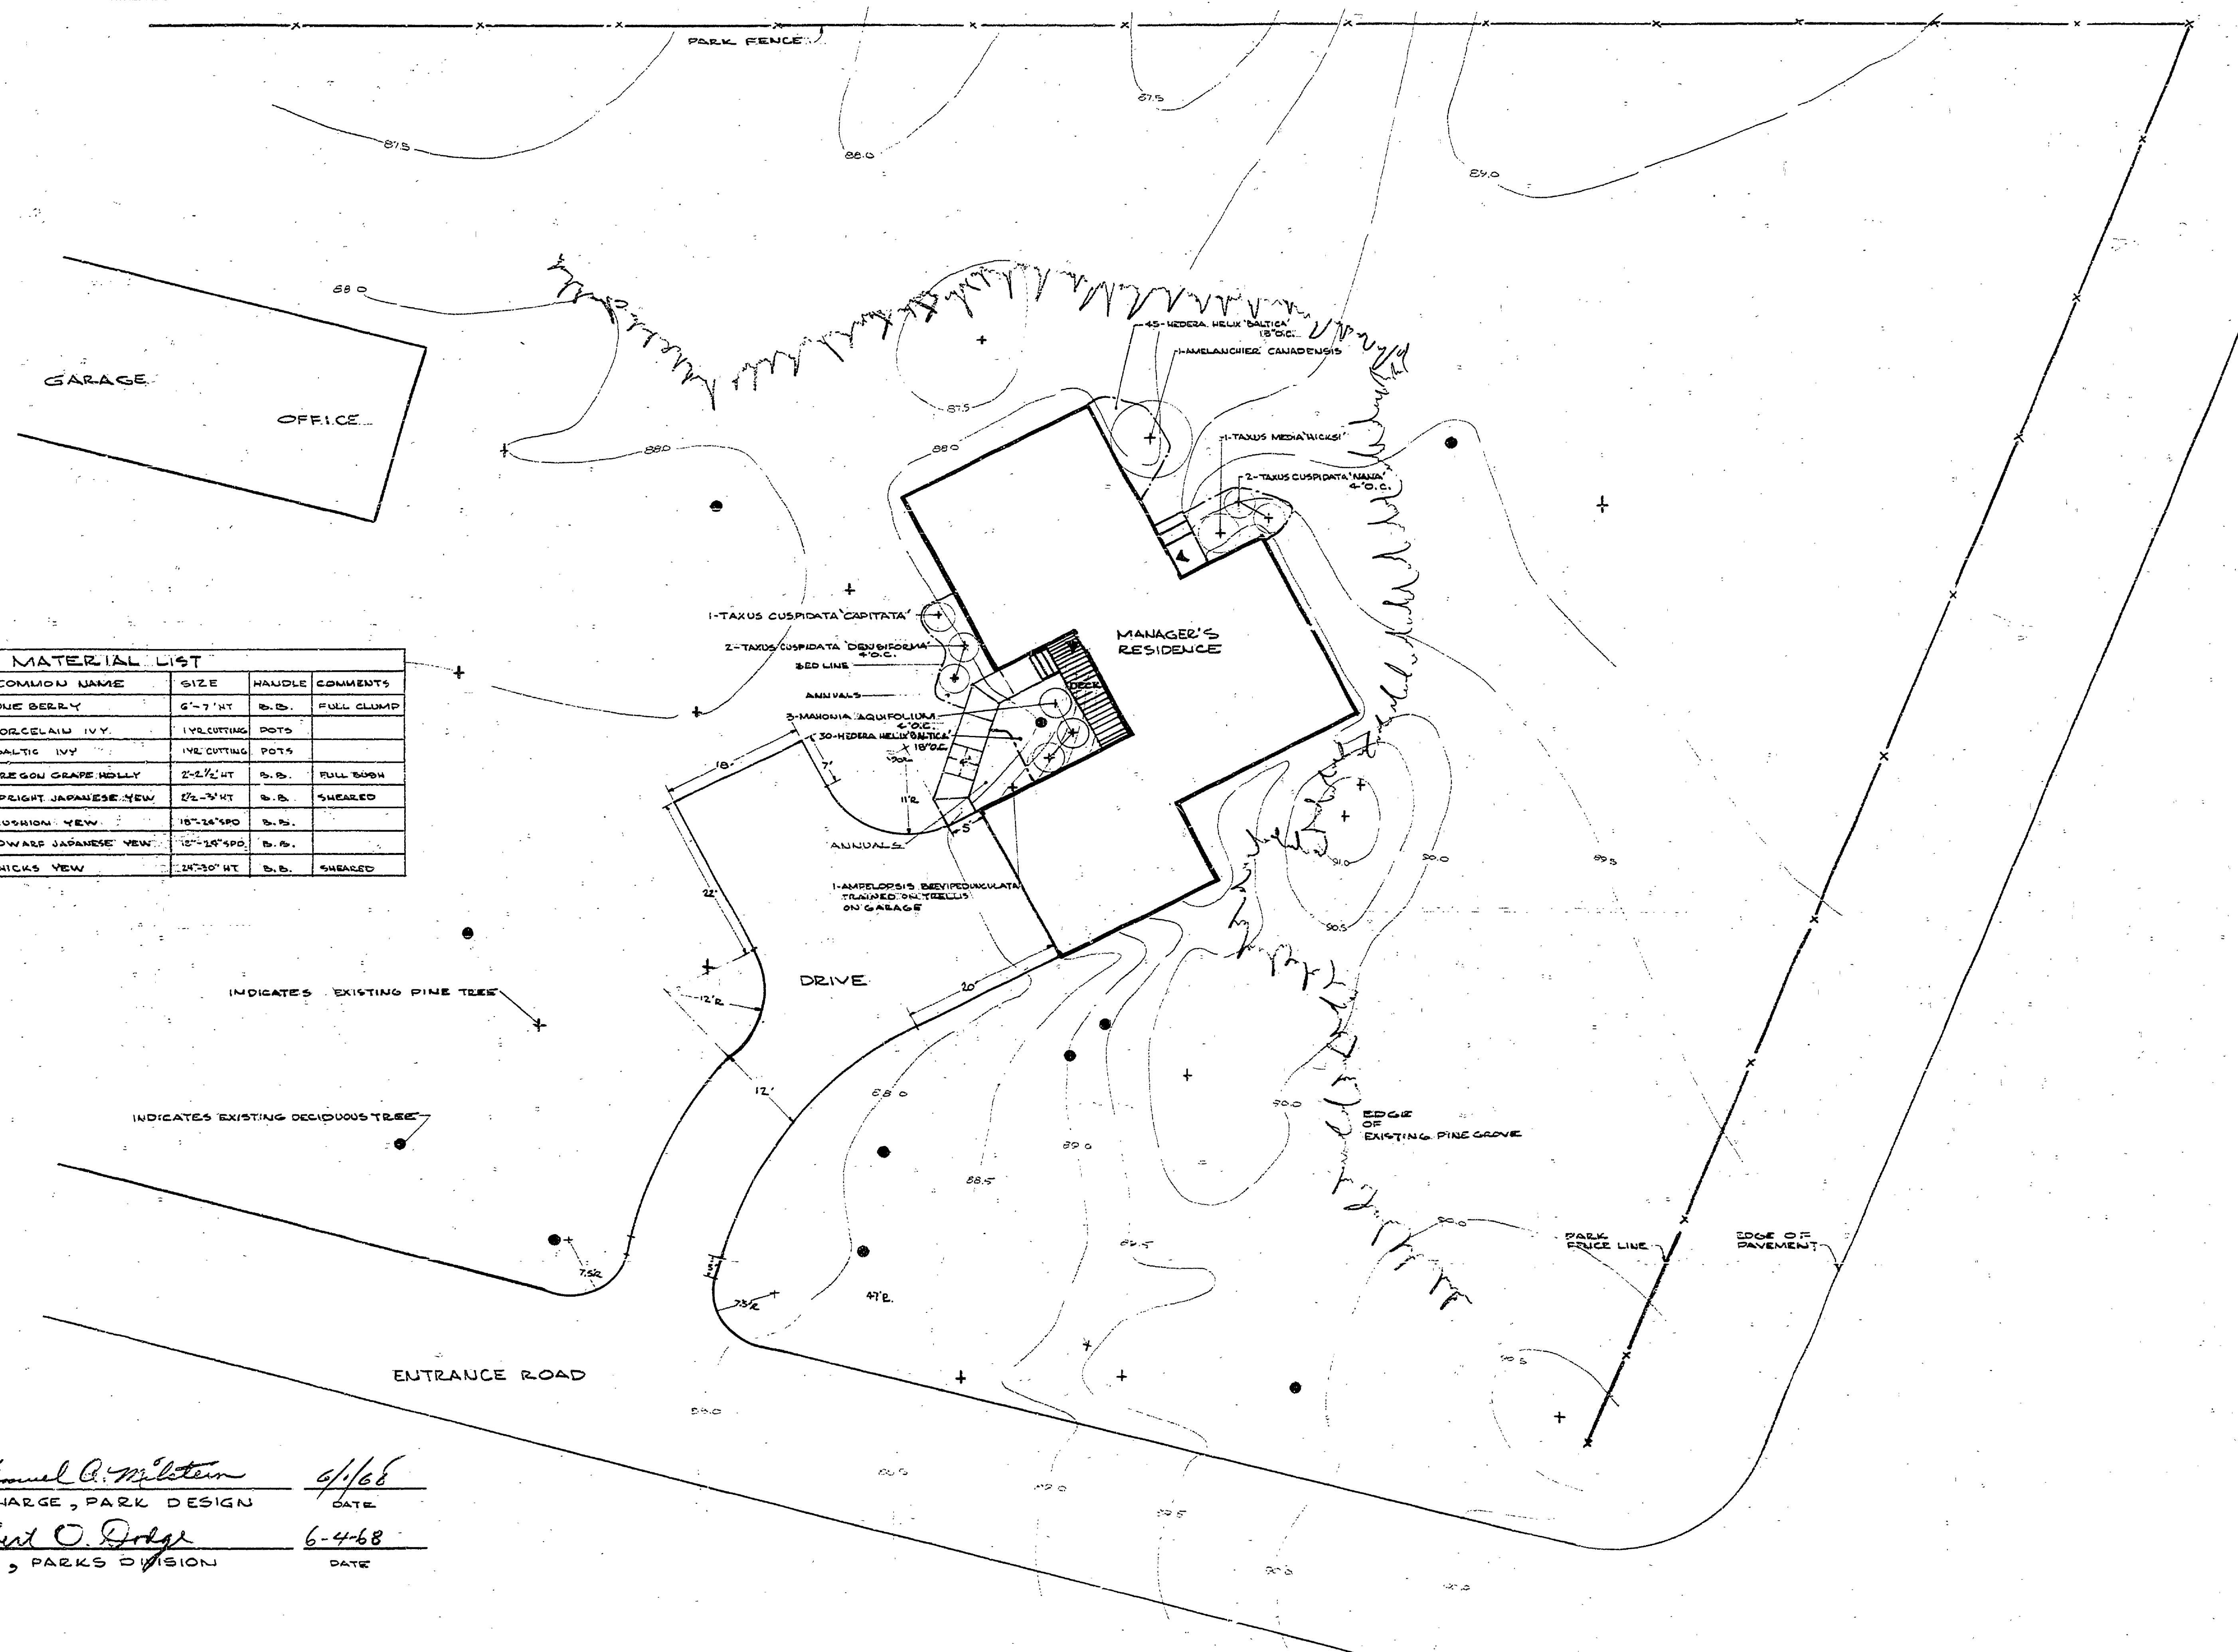

REVIEWED BY: Samuel A. Miltner 6/1/68
 IN CHARGE, PARK DESIGN DATE

APPROVED BY: Robert O. Dodge 6-4-68
 CHIEF, PARKS DIVISION DATE

SURVEYED BY W.P.	DRAWN BY B. HELMIC	5/31/68	NO.	DATE	BY	REVISIONS	NO.	DATE	BY	REVISIONS	MICHIGAN DEPARTMENT OF CONSERVATION	TRAVERSE CITY STATE PARK MANAGER'S RESIDENCE	SHEET NO. _____ OF _____	PLANTING PLAN FOR RESIDENCE AREA
DESIGNED BY RICHARD COOLEY	CHECKED BY B. HELMIC	5/31/68	1.				3.						FOR PROJECT NO. _____	SHEET 1 OF 1 PLAN NO. L-109