

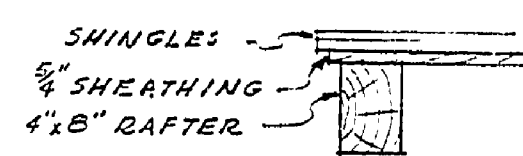
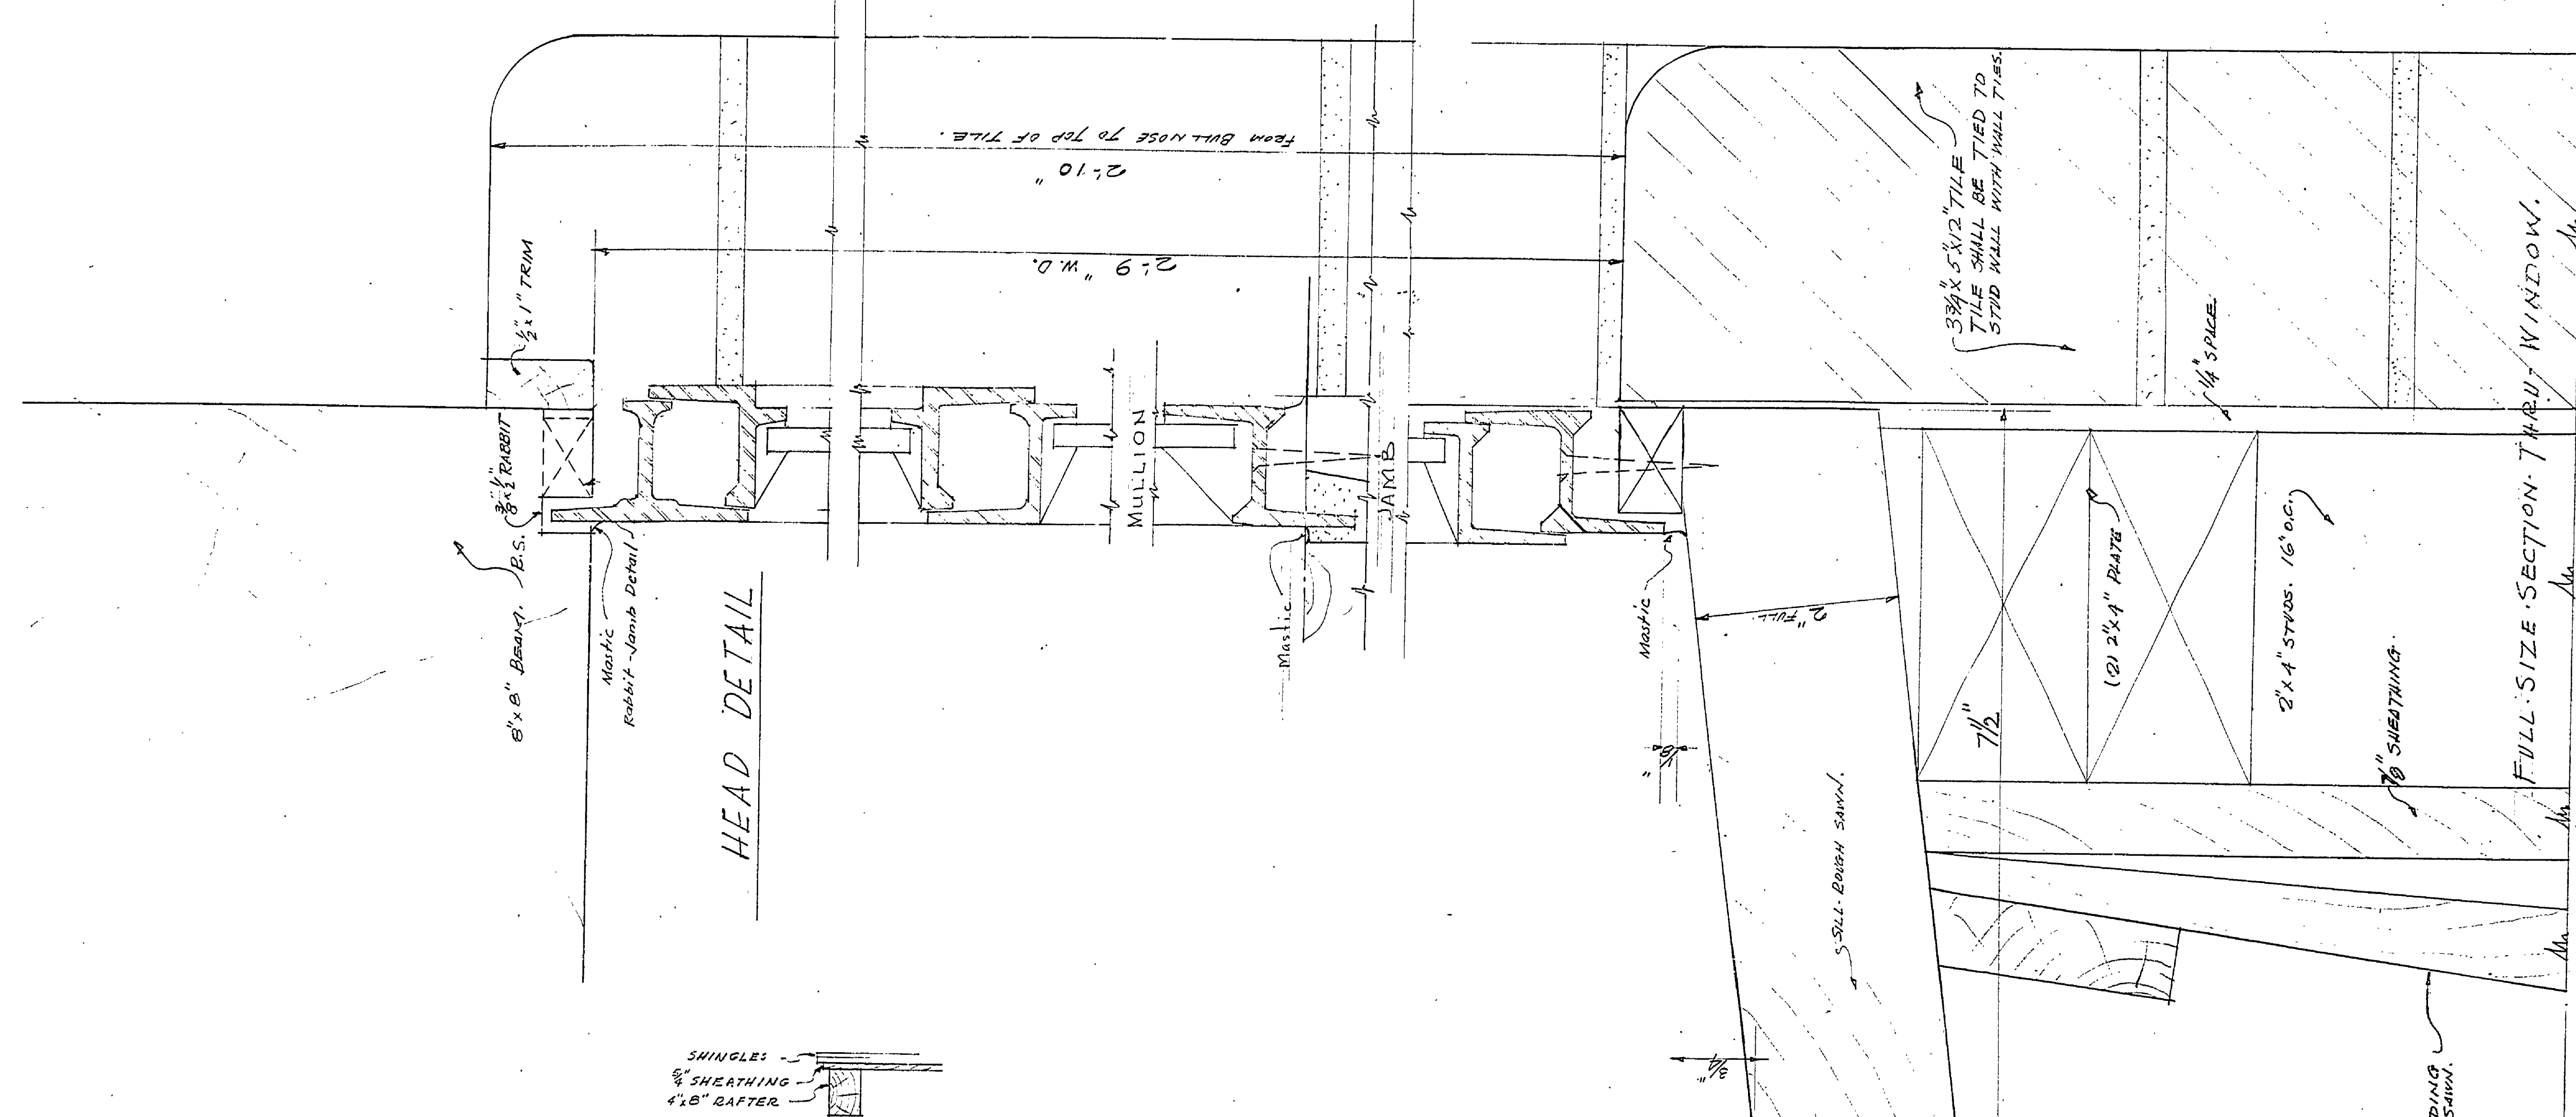
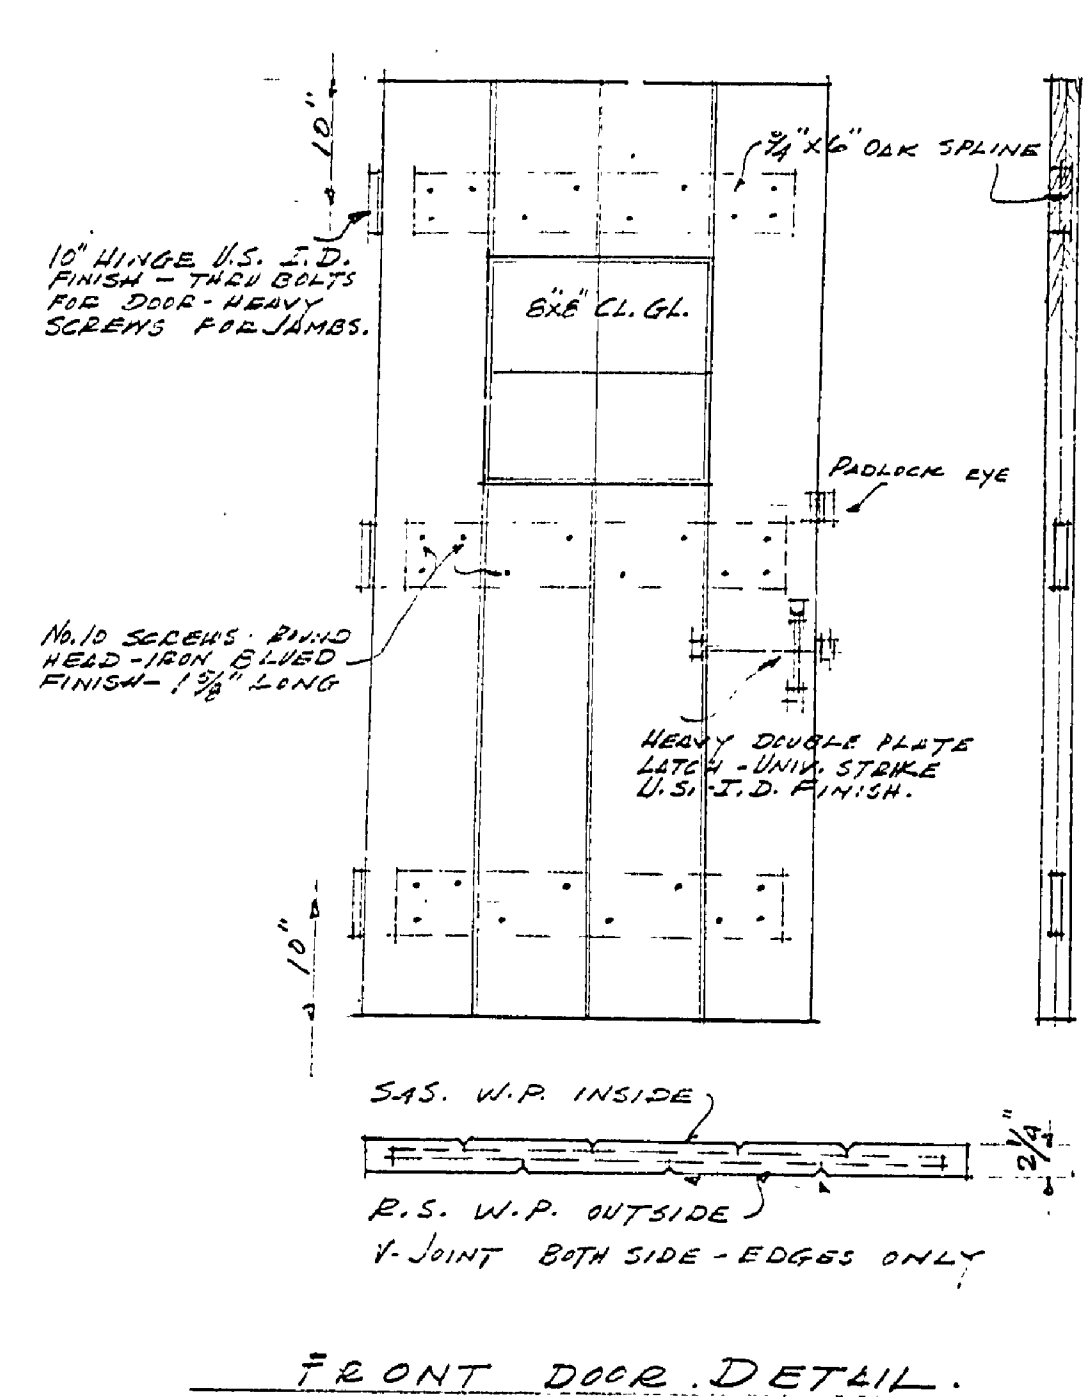


DRAWN BY C. J. R.	REVIEWED BY SECTIONS	DATE	APPROVED BY	
	ARCHITECTURAL	3/31/36	C. J. R.	
	ENGINEERING	11/20/34	H. C. M.	
CHECKED BY C. J. R.	REVISIONS	NO.	DATE	BY
DATE 11/30/39	1	3-14-41	B. H. H.	Reconstruction
	2			
	3			
	4			
	5			
	6			

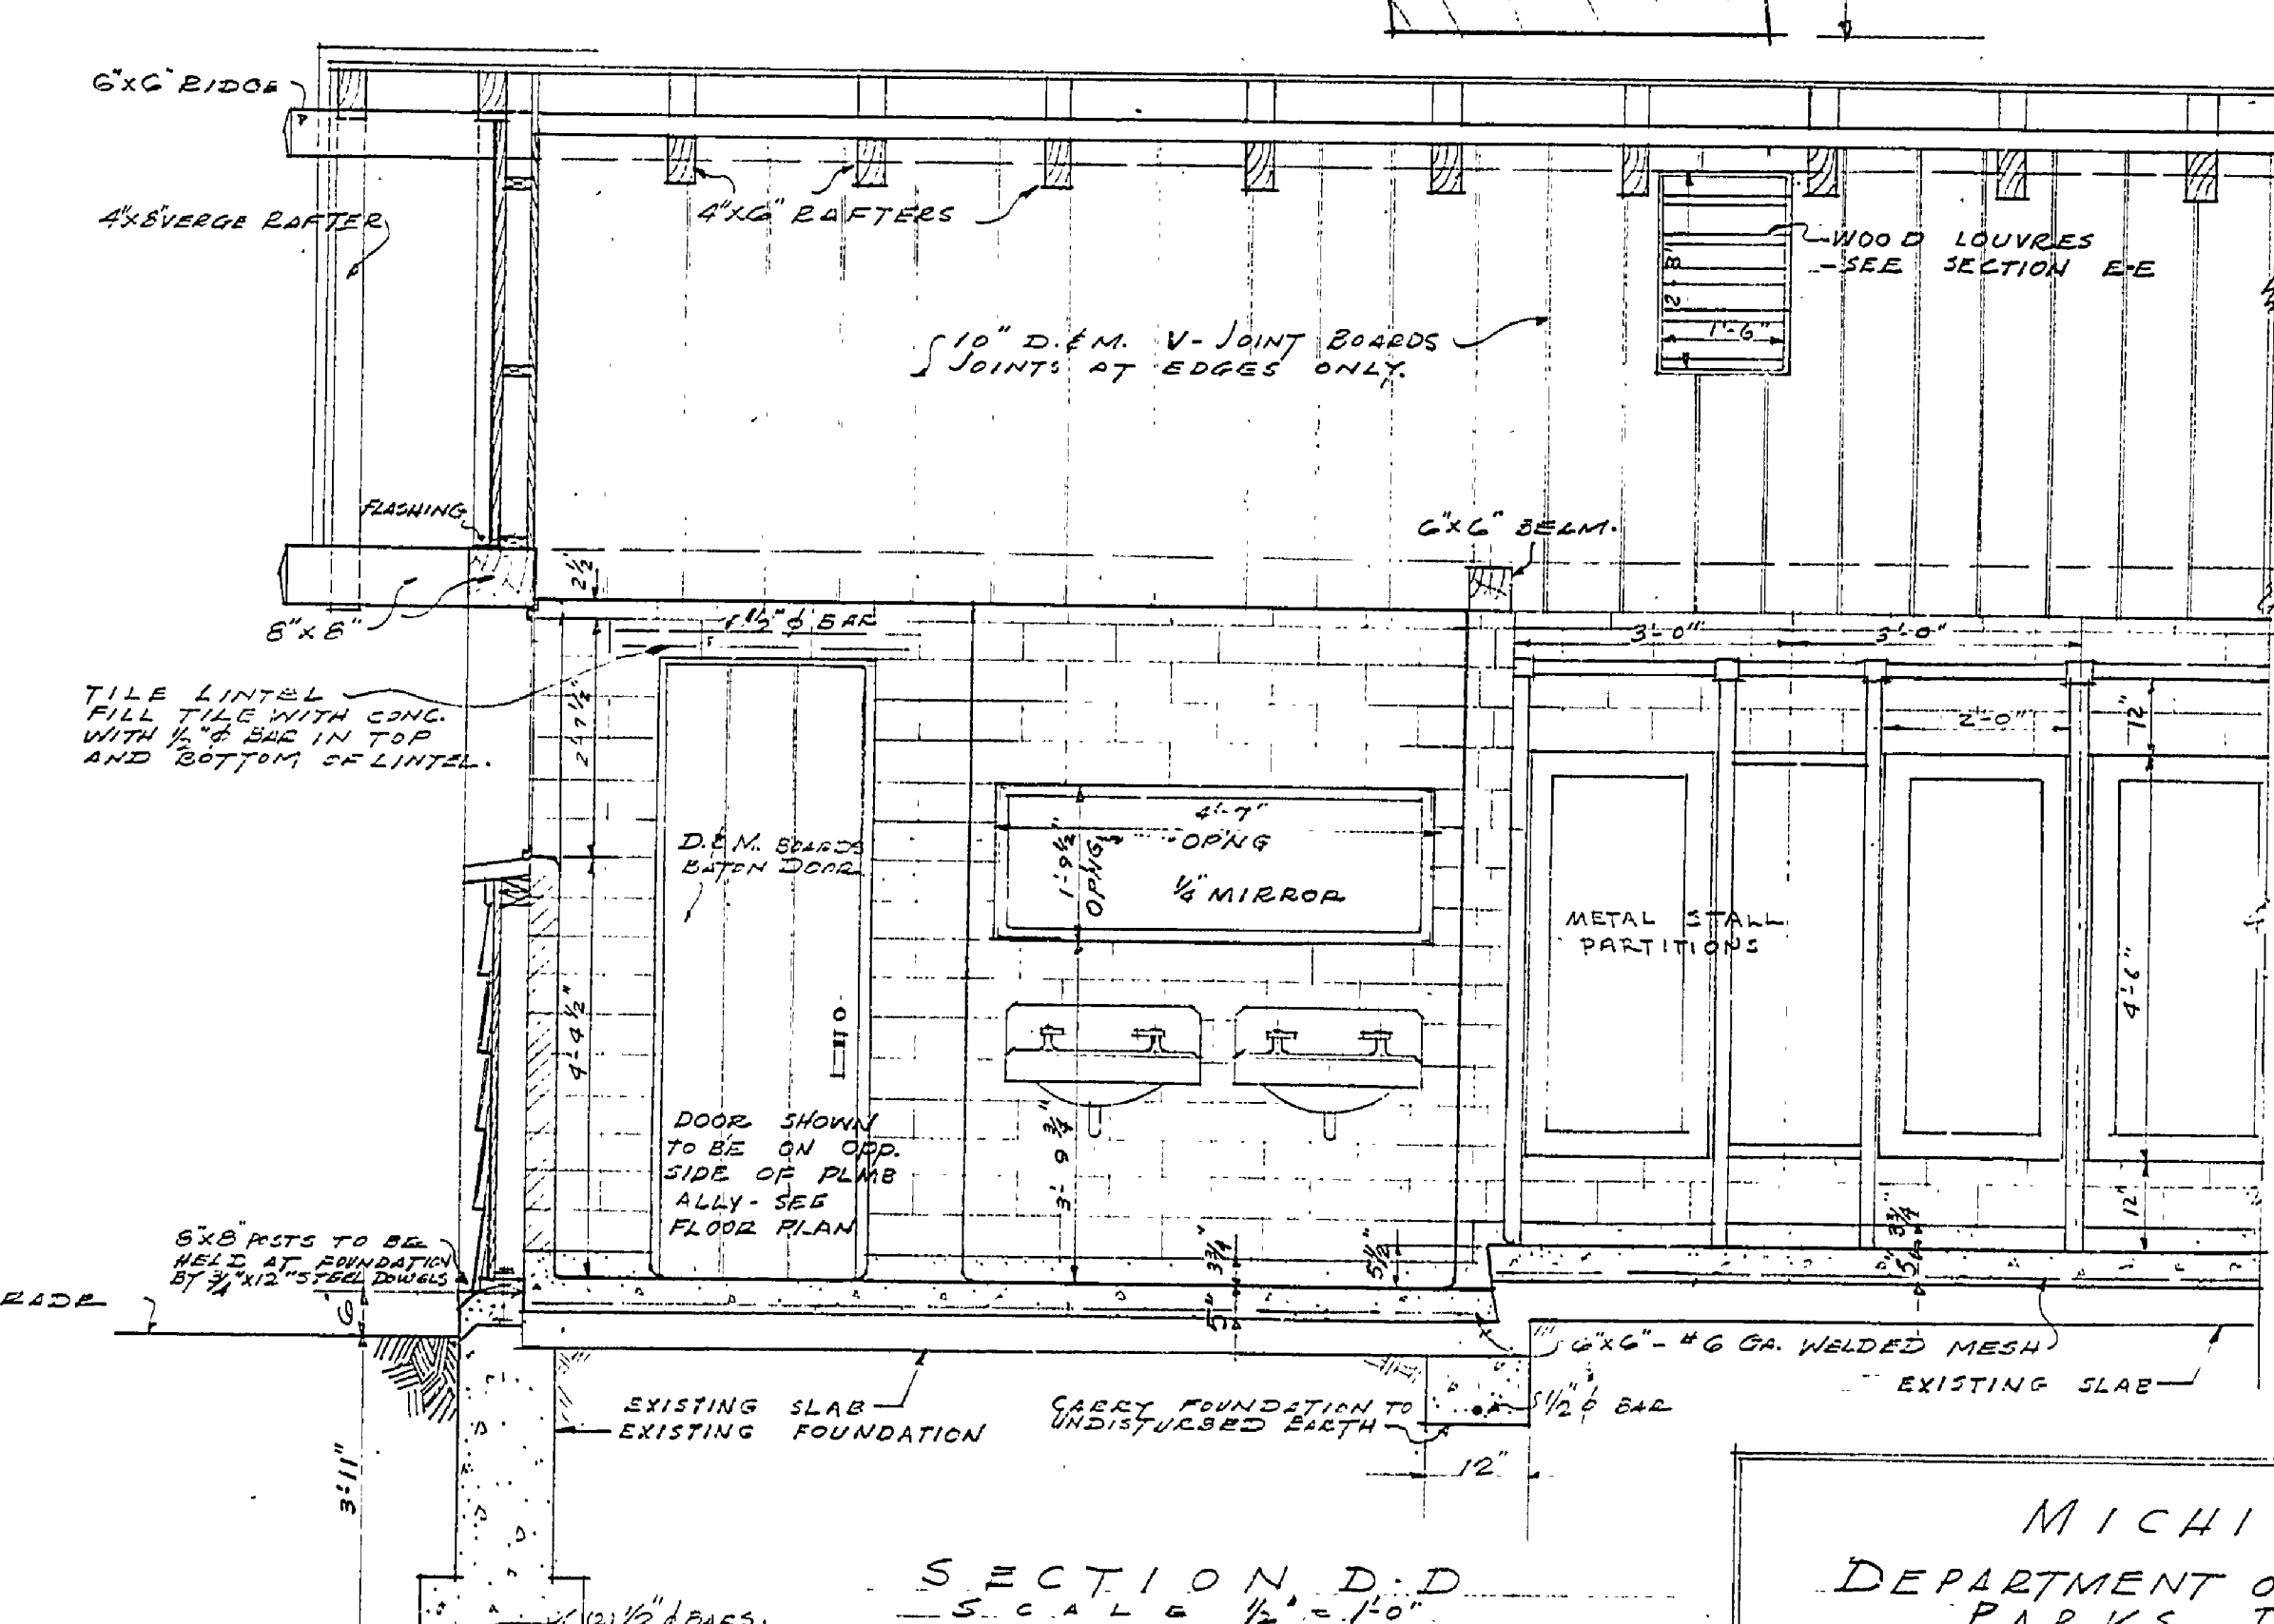

RAKE DETAIL
SCALE: 1" = 1'-0"

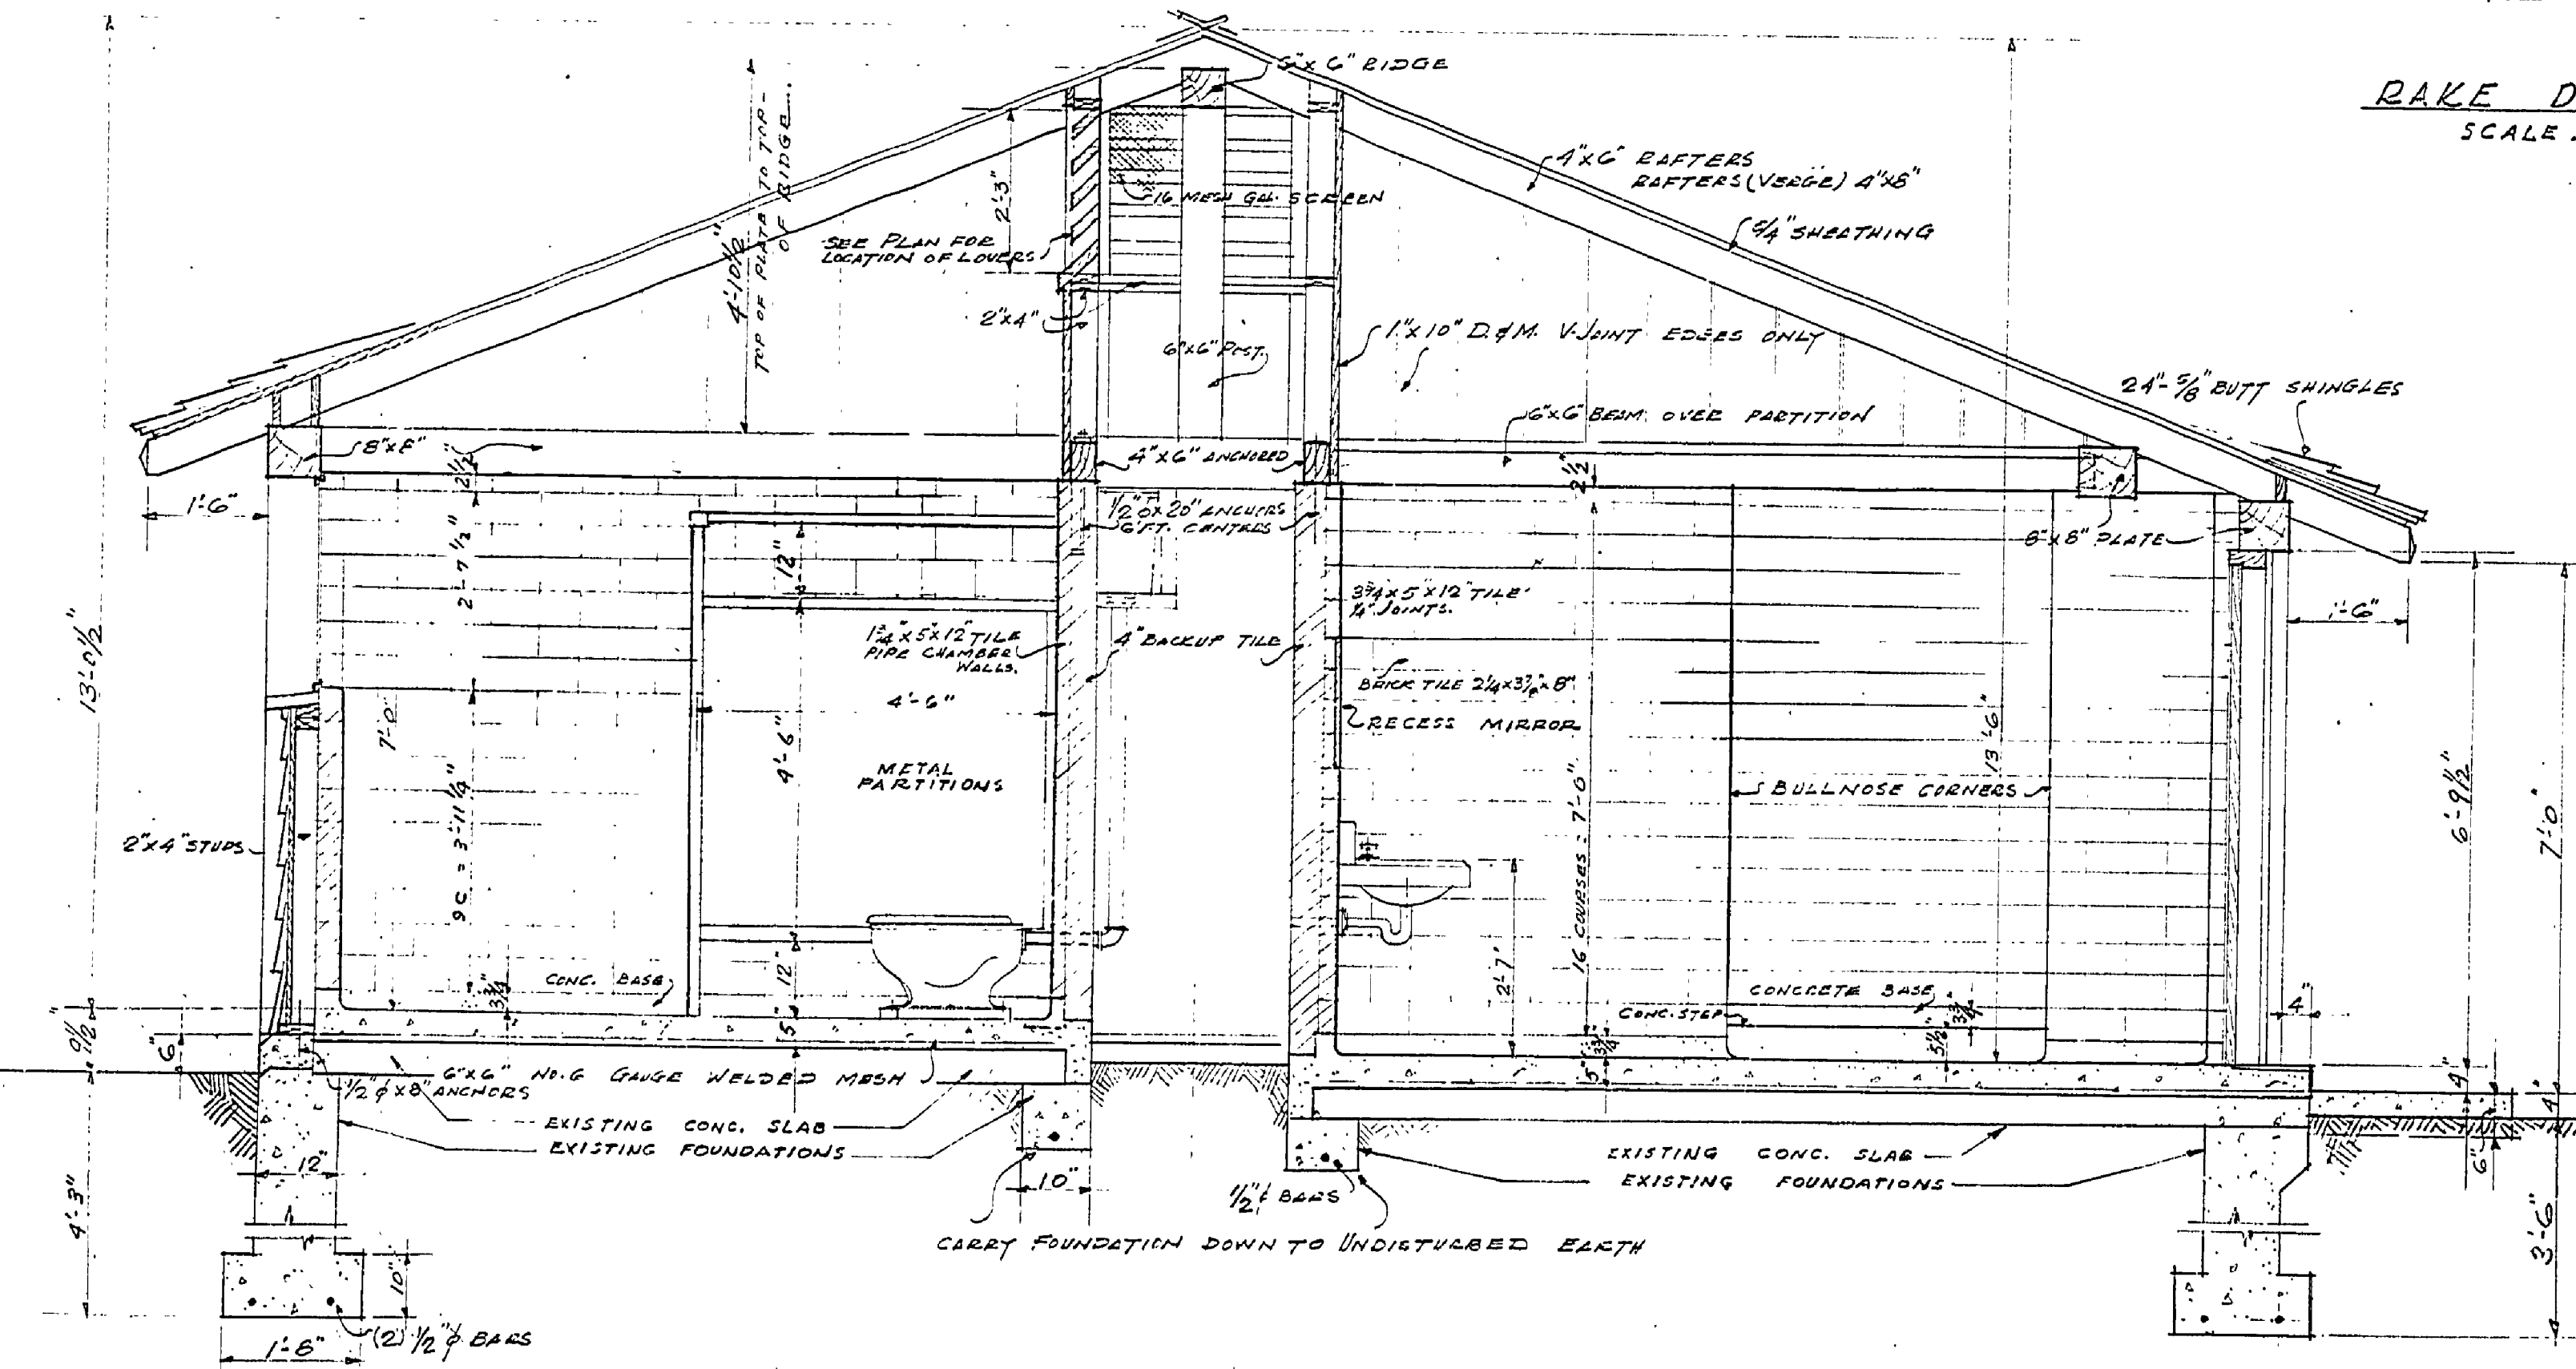

MICHIGAN
DEPARTMENT OF CONSERVATION
PARKS DIVISION.

DESIGNED BY C. J. R. TRVERSE CITY

DRAWN BY C. J. R. STATE PARK

CHECKED BY DATE TOILET BUILDING No. 2

DATE 11/30/39

APPROVED BY CHIEF - PARKS & RECREATION DIV. DATE

A-101