




PLAN OF DISPOSAL FIELD
Scale 3/4"=1'-0"

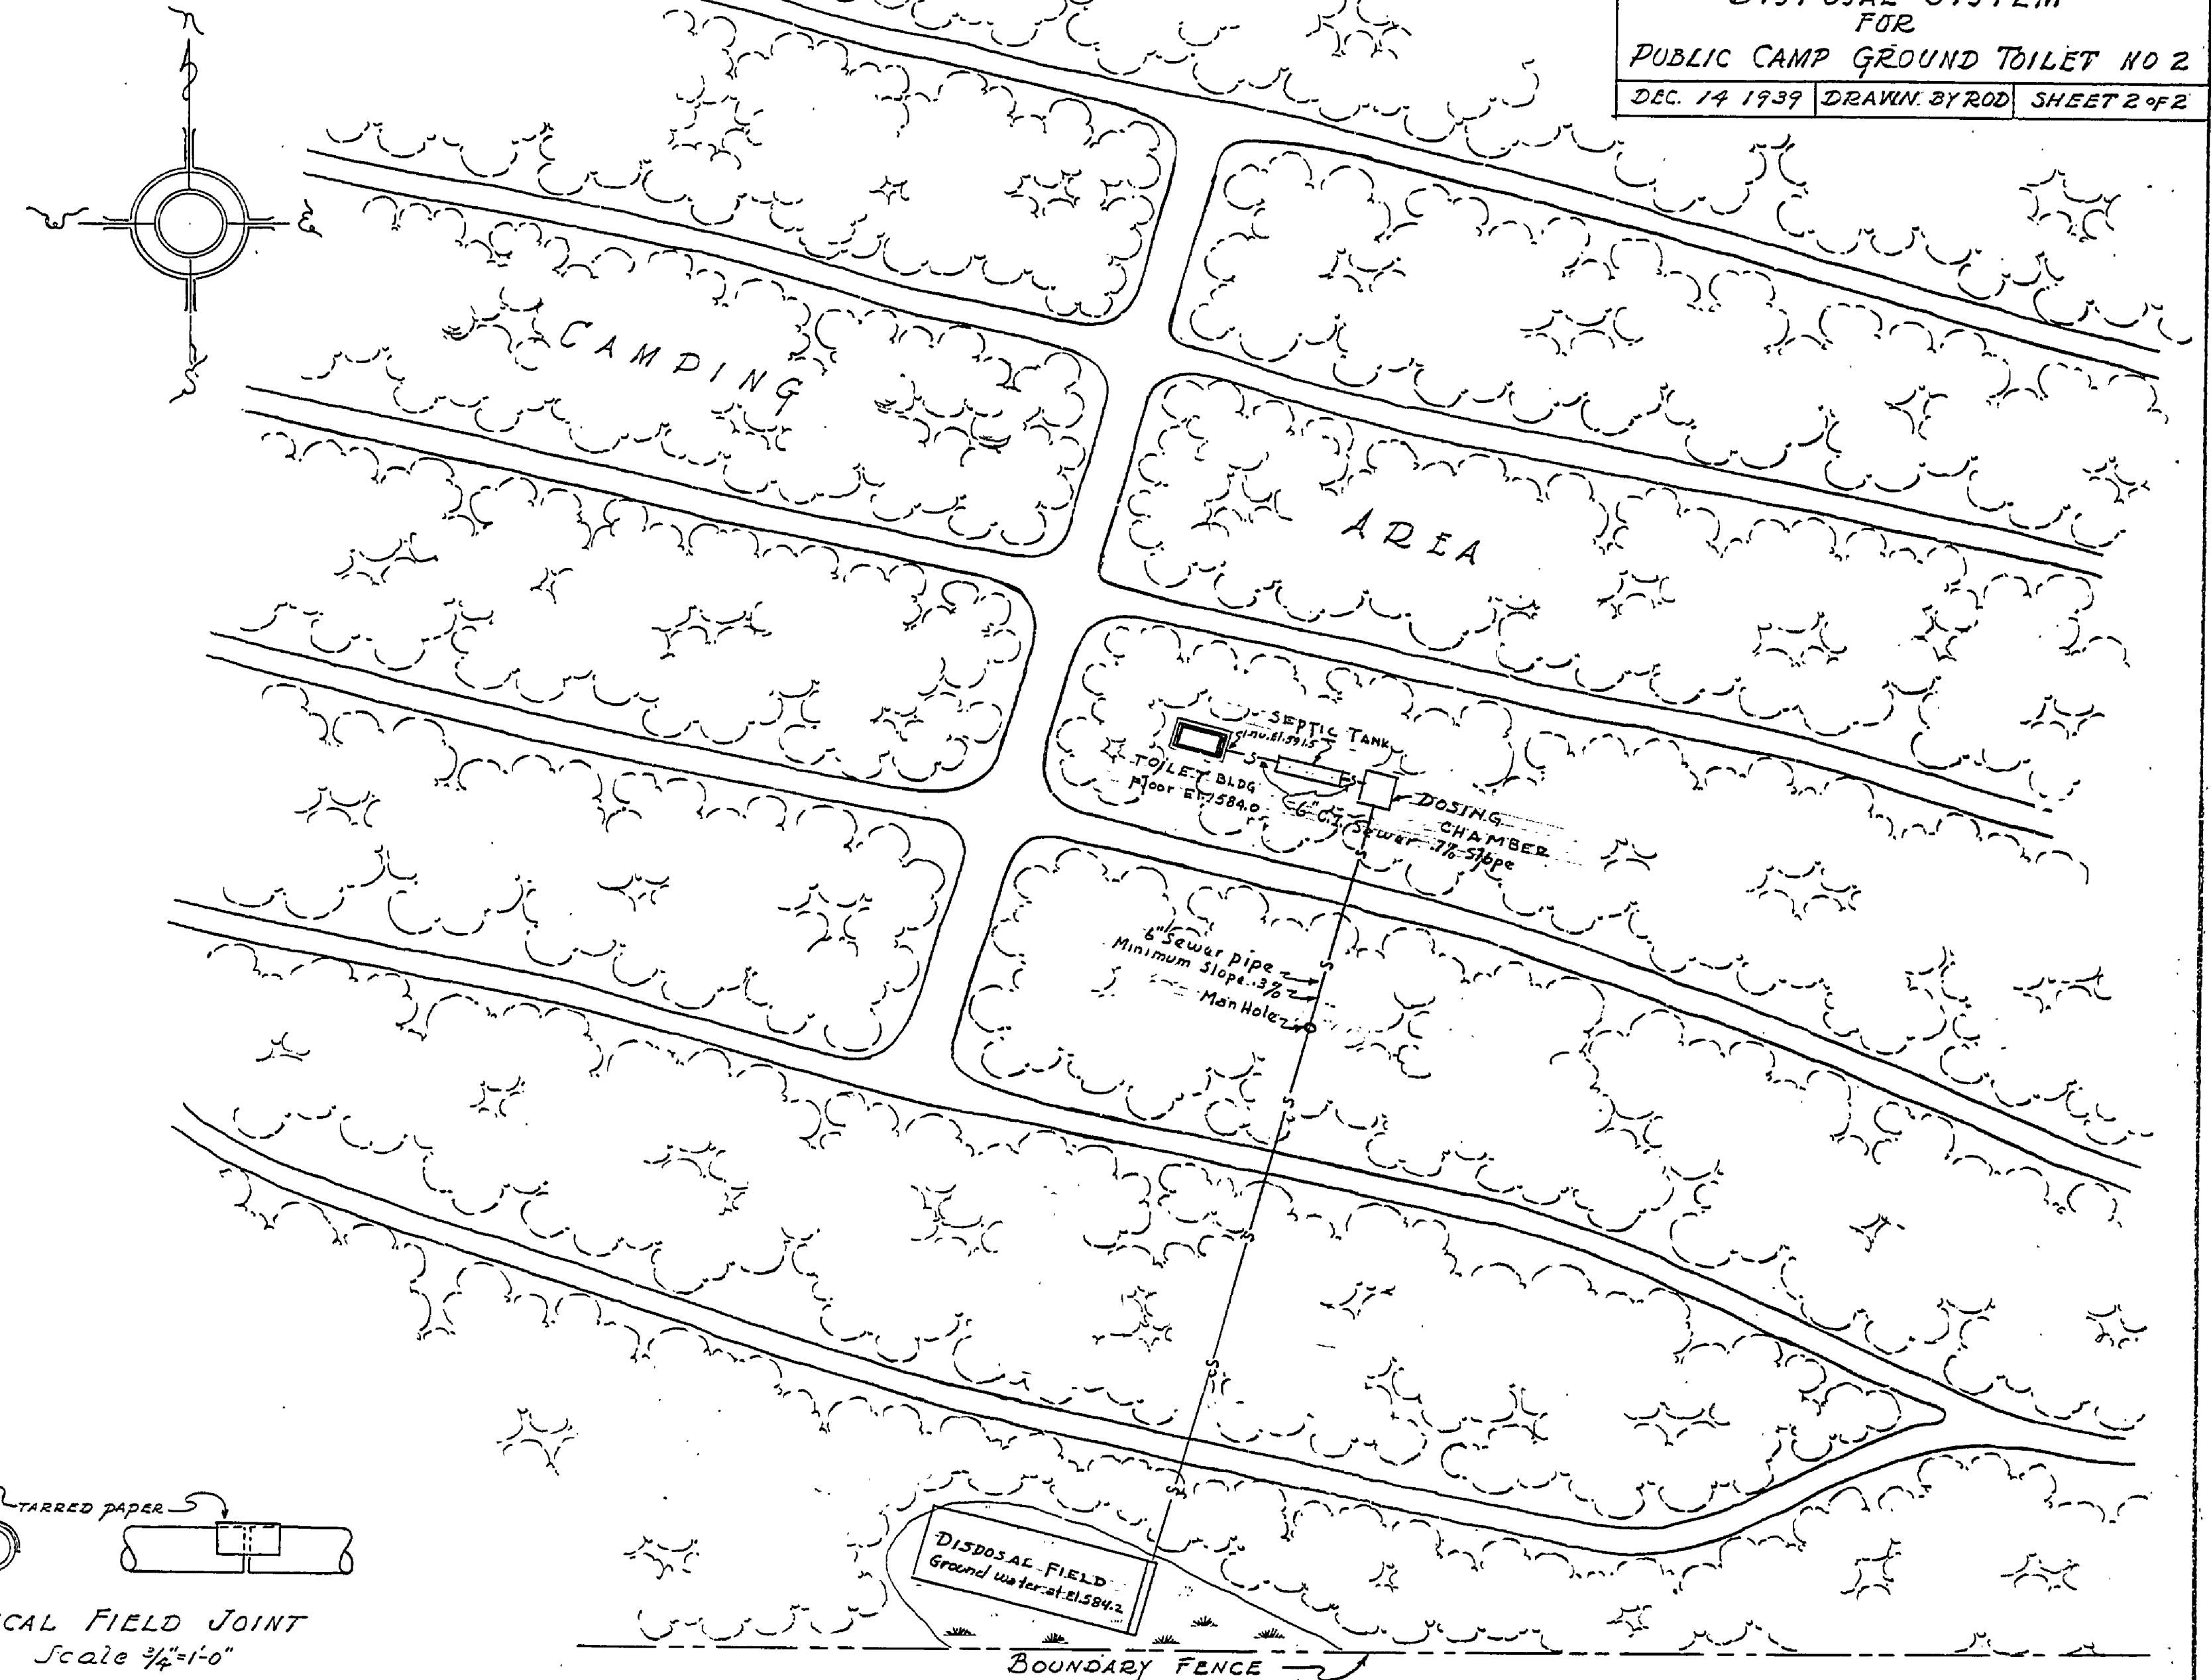

PLOT PLAN
TOILET NO. 2 DISPOSAL SYSTEM
Scale 1"=60'

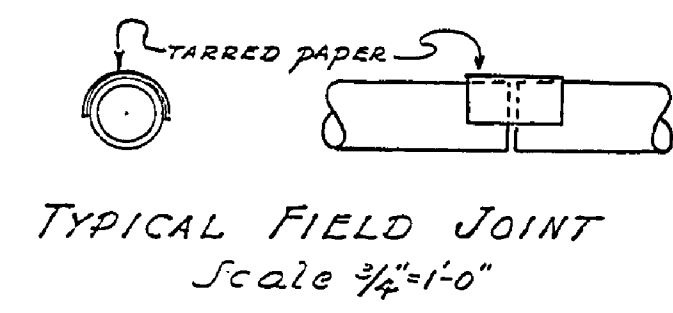


TYPICAL FIELD JOINT
Scale 3/4"=1'-0"

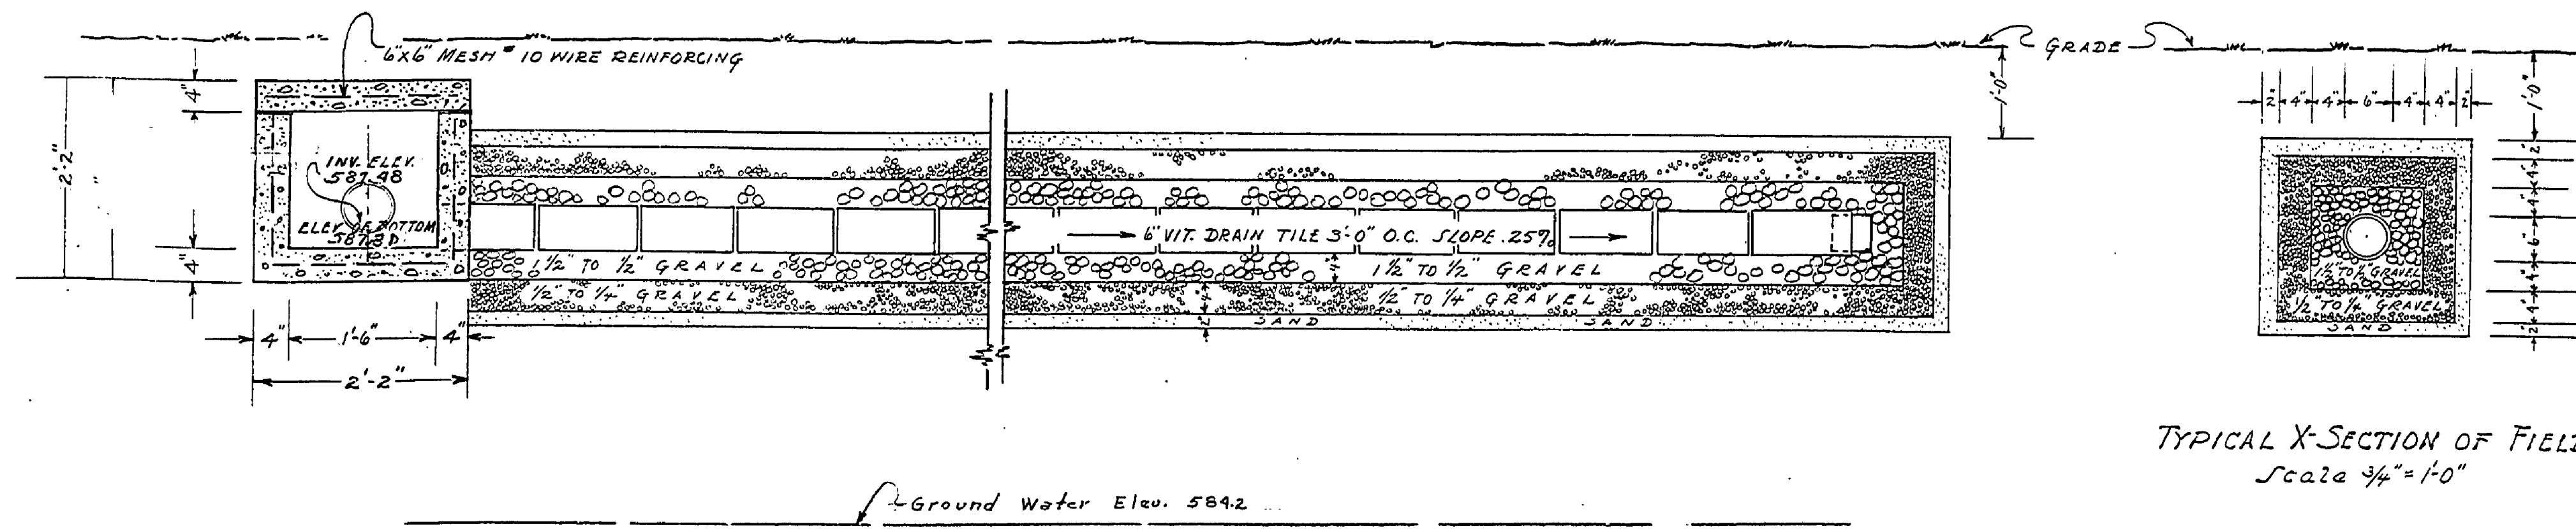


SECTION A-A
Scale 3/4"=1'-0"

Michigan Department of Health
Bureau of Engineering
EXAMINED AND APPROVED
FEB 15 1940
Edward J. Reed
S.P. DIRECTOR
CONSTRUCTION PERMIT NO. 3498

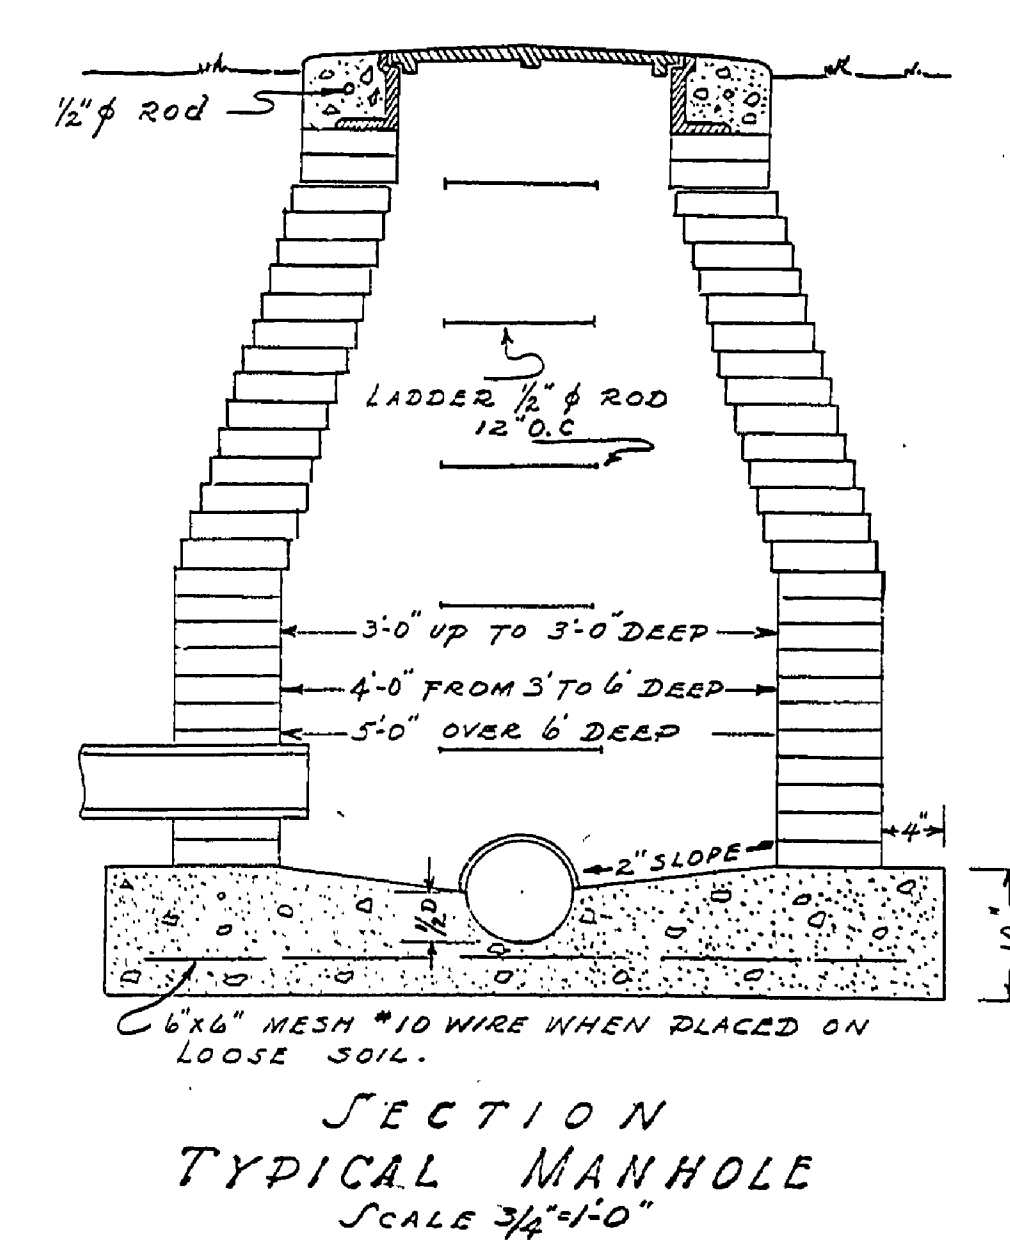

SECTION
TYPICAL MANHOLE
Scale 3/4"=1'-0"

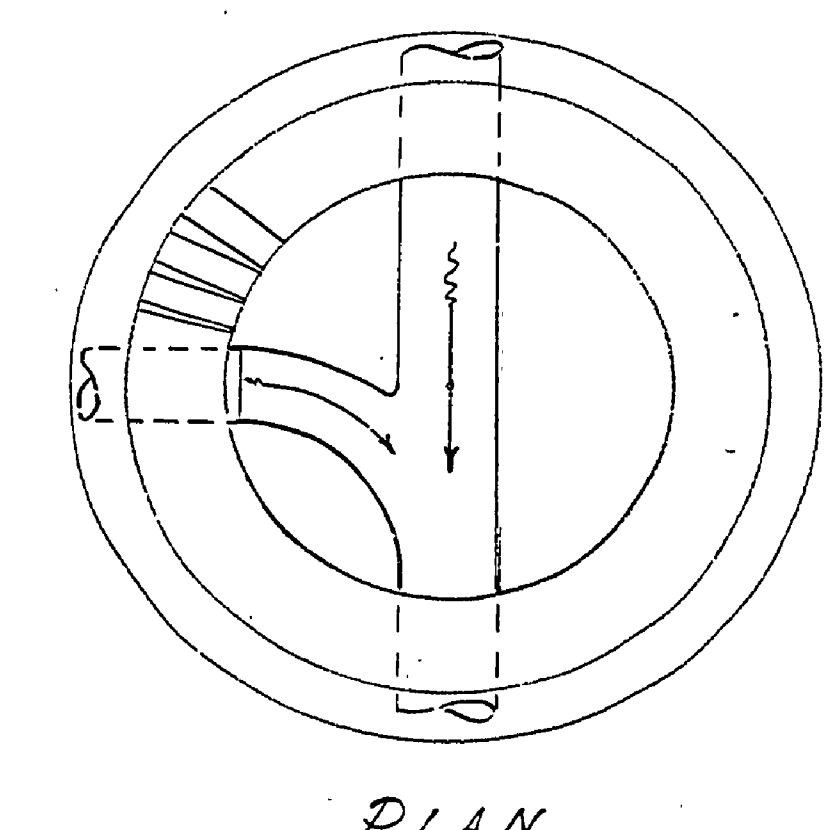

MANHOLE DETAILS
Scale 3/4"=1'-0"

E-99