


MICHIGAN DEPARTMENT OF CONSERVATION
PARKS AND RECREATION DIVISION

TRAVERSE CITY STATE PARK

CONSTRUCTION PLANS FOR
**SEWAGE DISPOSAL SYSTEM FOR
TOILET AND SHOWER BUILDING NO. 5
AND SANITATION STATION**

PROJECT NO. 975-44-C2

APPROVED *Richard Green*
CHIEF, PARKS & RECREATION DIVISION

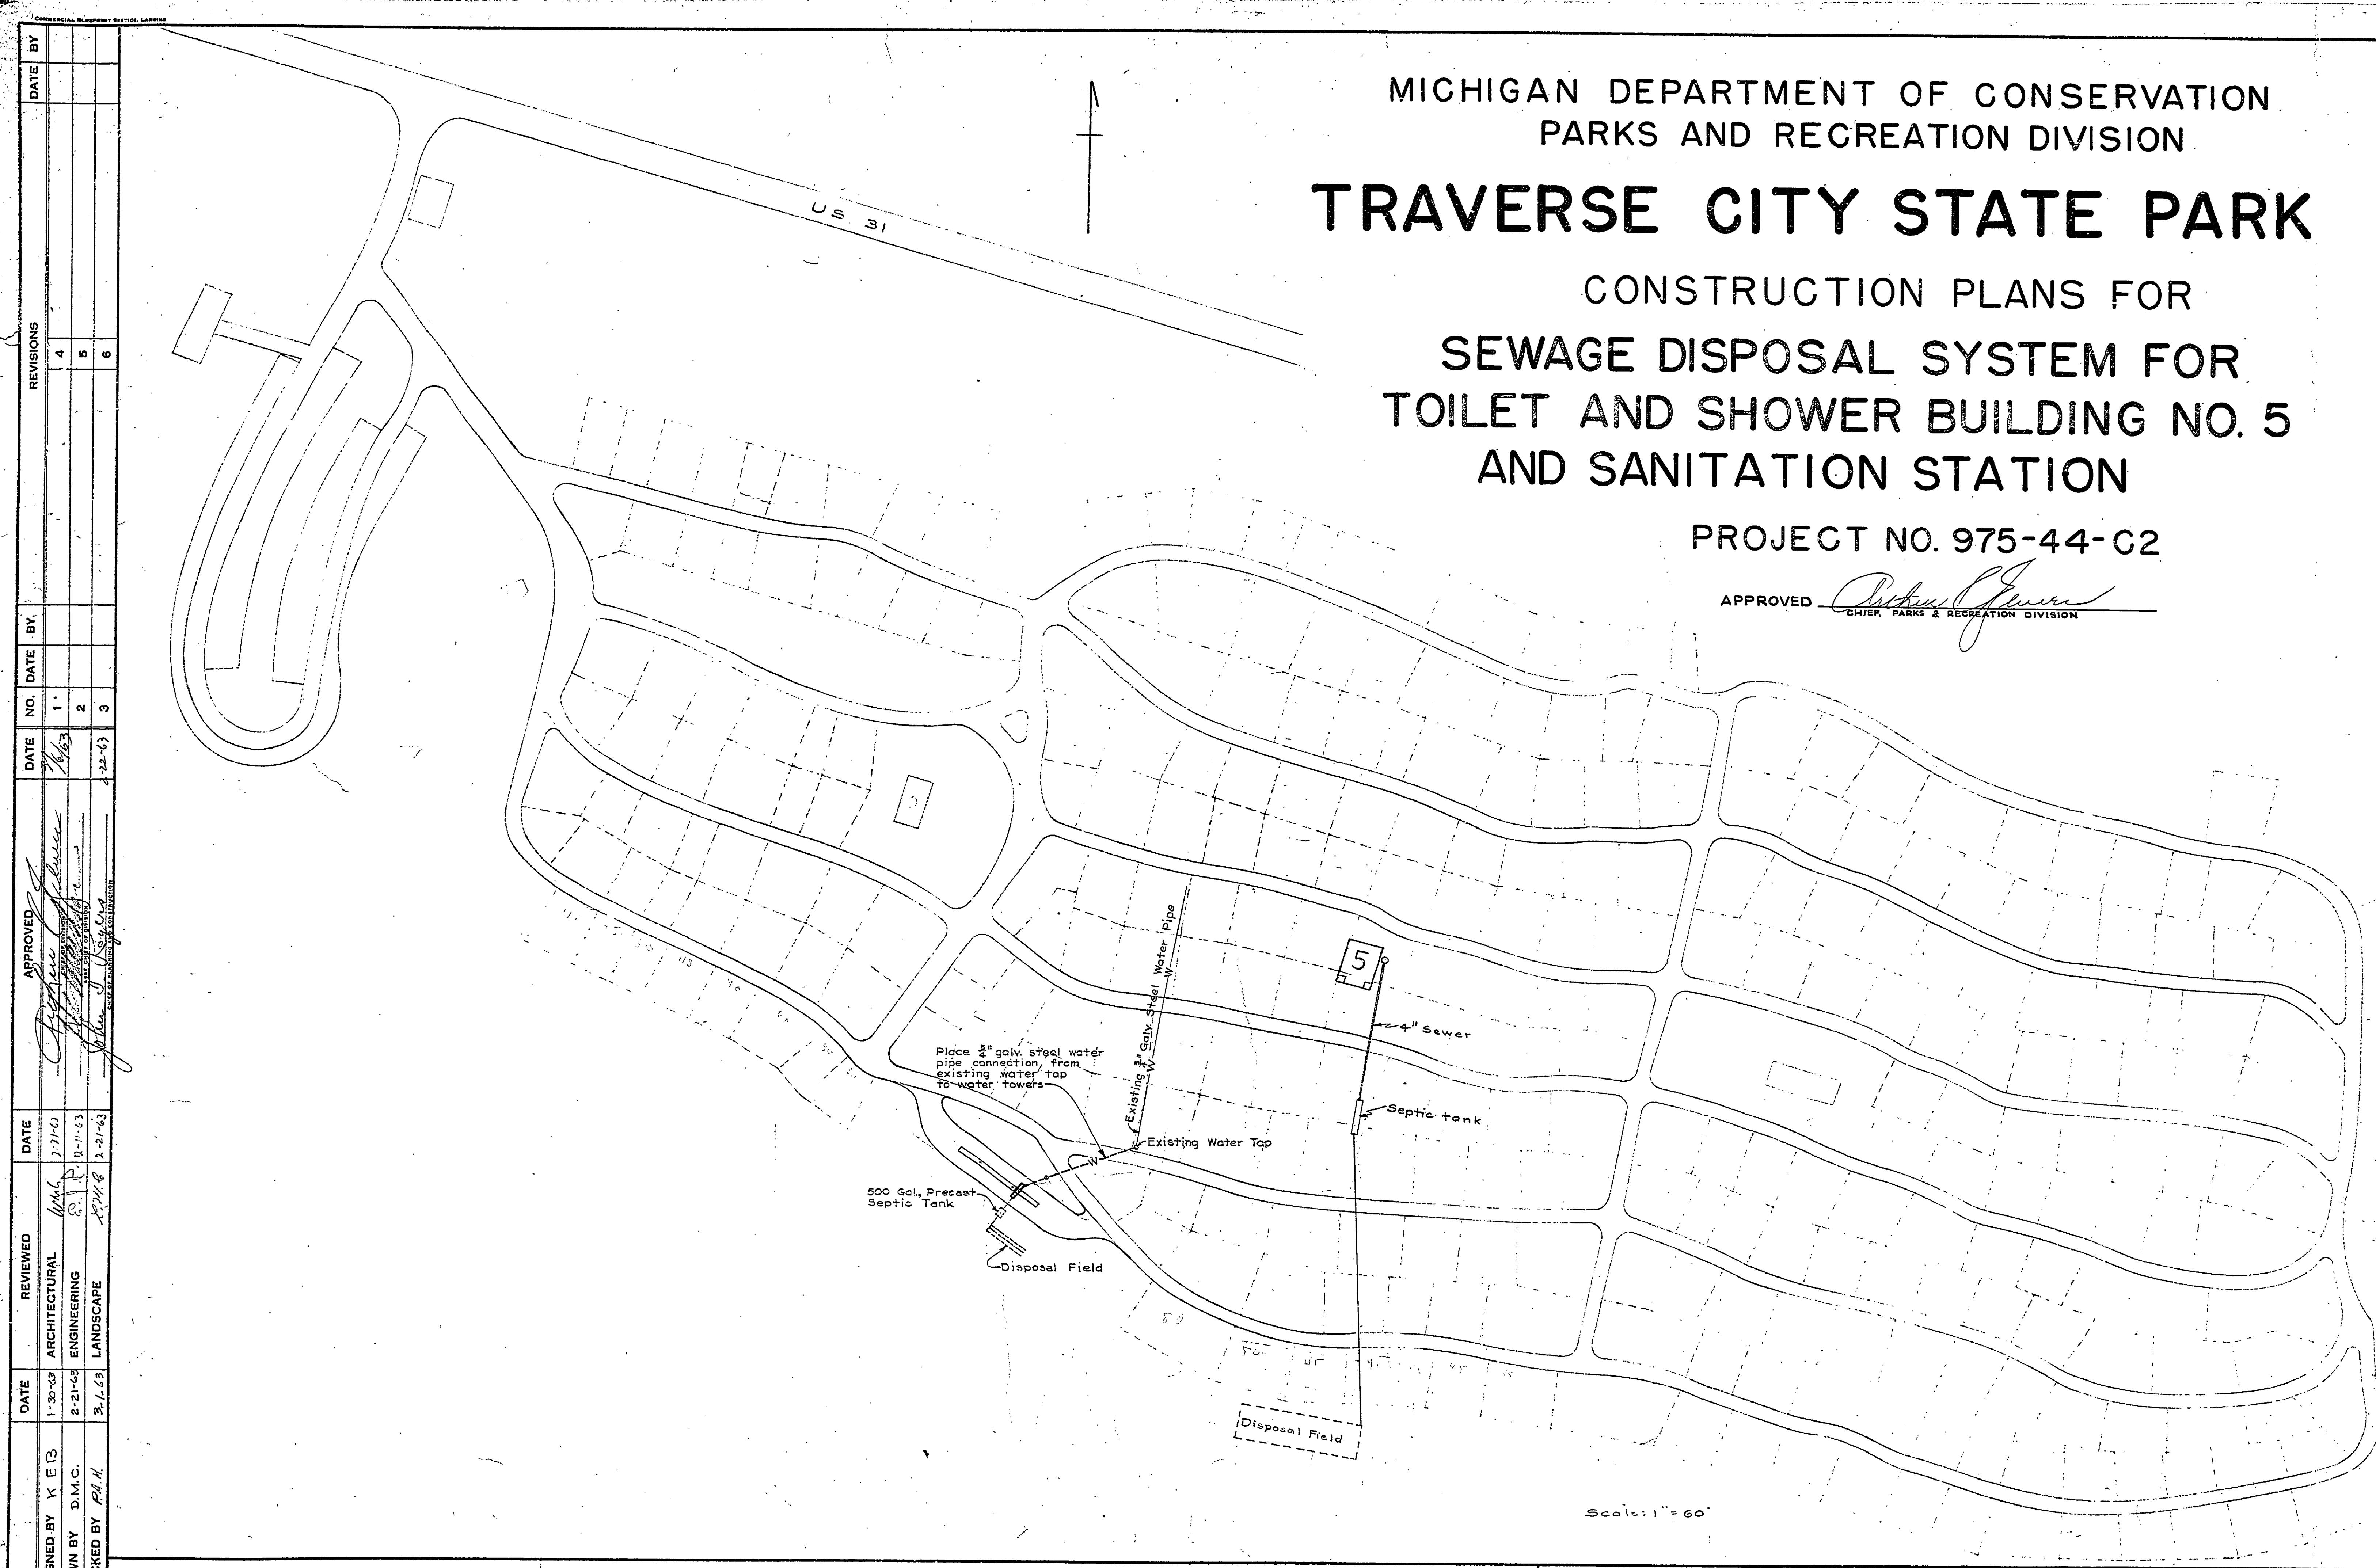

DESIGNED BY	DATE	REVIEWED	DATE	APPROVED	DATE	NO.	DATE	BY
K. E. []	1-20-63	ARCHITECTURAL	2-17-63	<i>[Signature]</i>	1-20-63	1		
D.M.C.	2-21-63	ENGINEERING	2-21-63	<i>[Signature]</i>	2-21-63	2		
A.H.	3-1-63	LANDSCAPE	2-21-63	<i>[Signature]</i>	2-22-63	3		
						4		
						5		
						6		