


MICHIGAN DEPARTMENT OF CONSERVATION  
**TRAVERSE CITY STATE PARK**

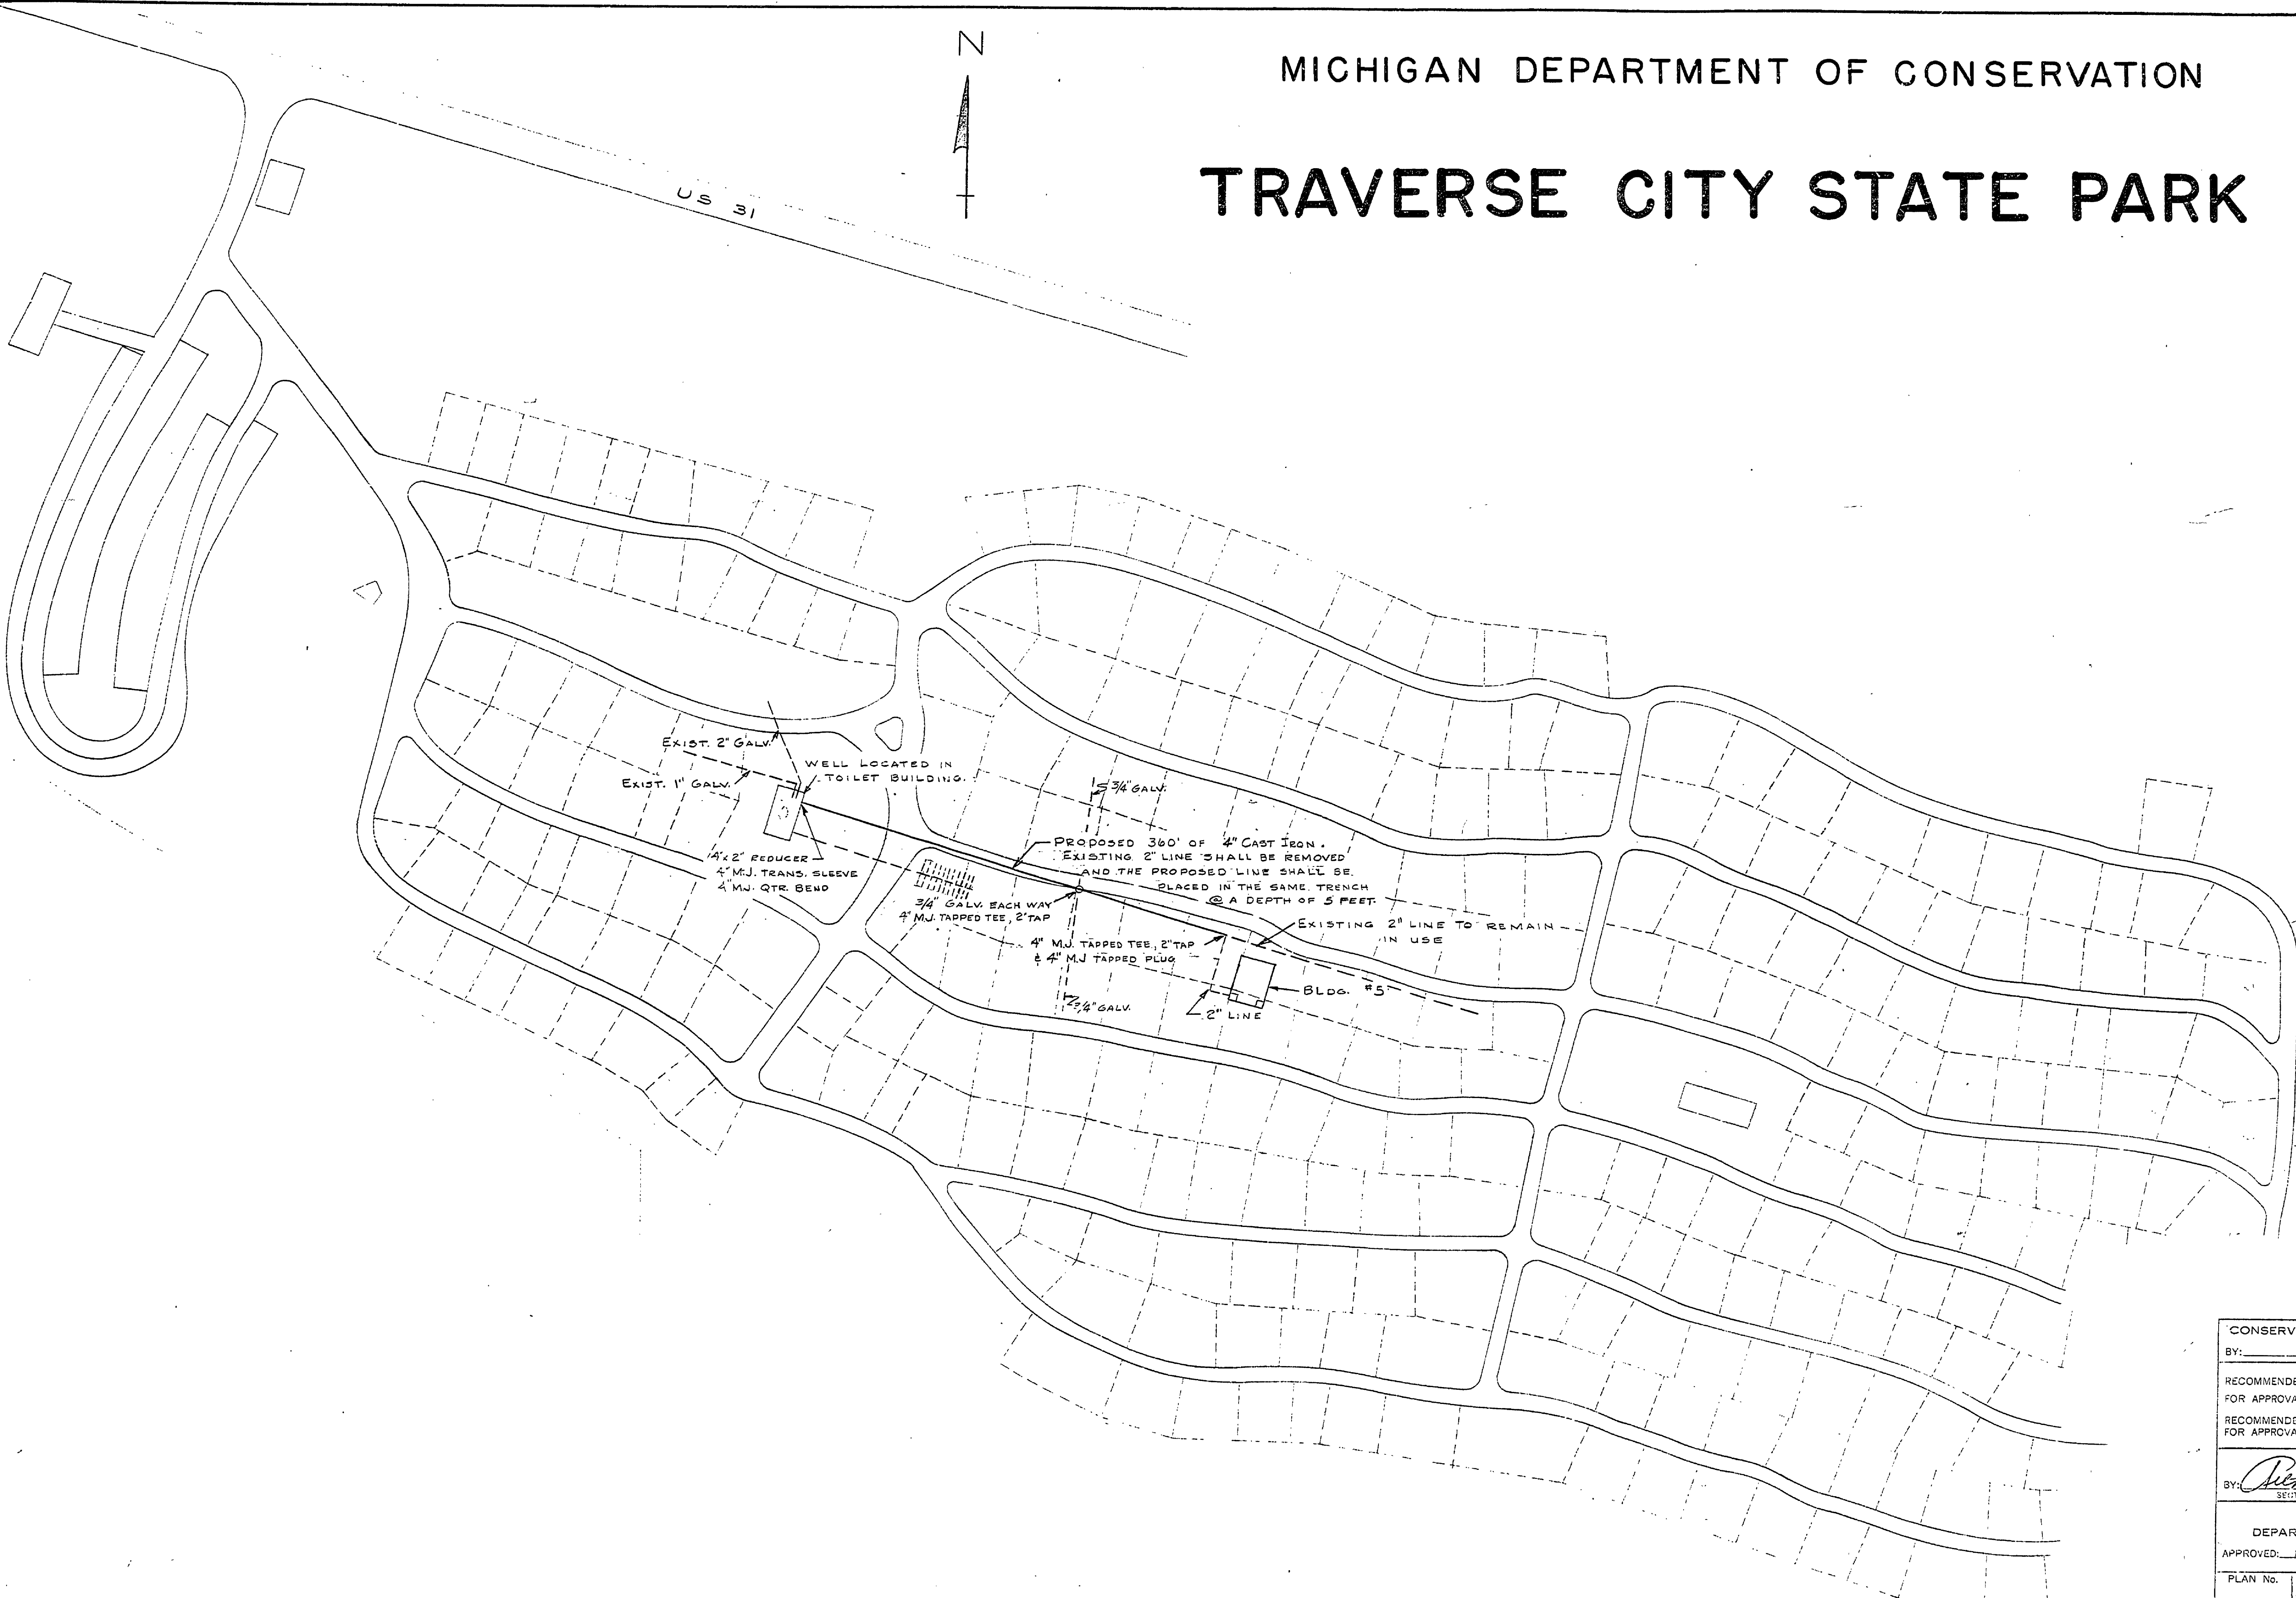

US 31



DESIGNED BY	DATE	REVIEWED	DATE	APPROVED	DATE	NO.	DATE	BY	REVISIONS	DATE	BY
ERIE	Mar 65	ARCHITECTURAL				1			4		
ROR	Mar 65	ENGINEERING				2			5		
W.L.P.	Mar 65	LANDSCAPE				3			6		

CONSERVATION COMMISSION APPROVAL

BY: \_\_\_\_\_ DATE: \_\_\_\_\_

RECOMMENDED DESIGN FOR APPROVAL: *A. J. Howe* 3-5-65

RECOMMENDED FOR APPROVAL: *E. J. Pritch* 3-5-65

BY: *Robert Howe* DATE: 4/1/65

MICHIGAN DEPARTMENT OF CONSERVATION

APPROVED: *H. C. ...* 4/1/65

PLAN NO. \_\_\_\_\_ PROJECT NUMBER \_\_\_\_\_ SHEET \_\_\_\_\_

RG II 20-106-300-270 1 OF 1

CAMPGROUND

MICHIGAN DEPARTMENT OF CONSERVATION

TRAVERSE CITY STATE PARK WATER SYSTEM SCALE 1" = 60'

SHEET NO. OF \_\_\_\_\_ PLAN NO. E 103