


DESIGNED BY	DATE	REVIEWED	DATE	APPROVED	DATE	NO.	DATE	BY	REVISIONS	DATE	BY
B.H.C.	3 Aug 61	ARCHITECTURAL	1/1/61	<i>[Signature]</i>	1/1/61	1	8-7-61	J.Y.	Supplements E-100 Dated 6-10-58	4	
J.V.M.A.	8-7-61	ENGINEERING	8-8-61	<i>[Signature]</i>	8-8-61	2	March	B.H.C.	Revised For 30 Amp Fuses in Outlets	5	
B.H.C.	7 Aug 61	LANDSCAPE	8-8-61	<i>[Signature]</i>	8-8-61	3				6	

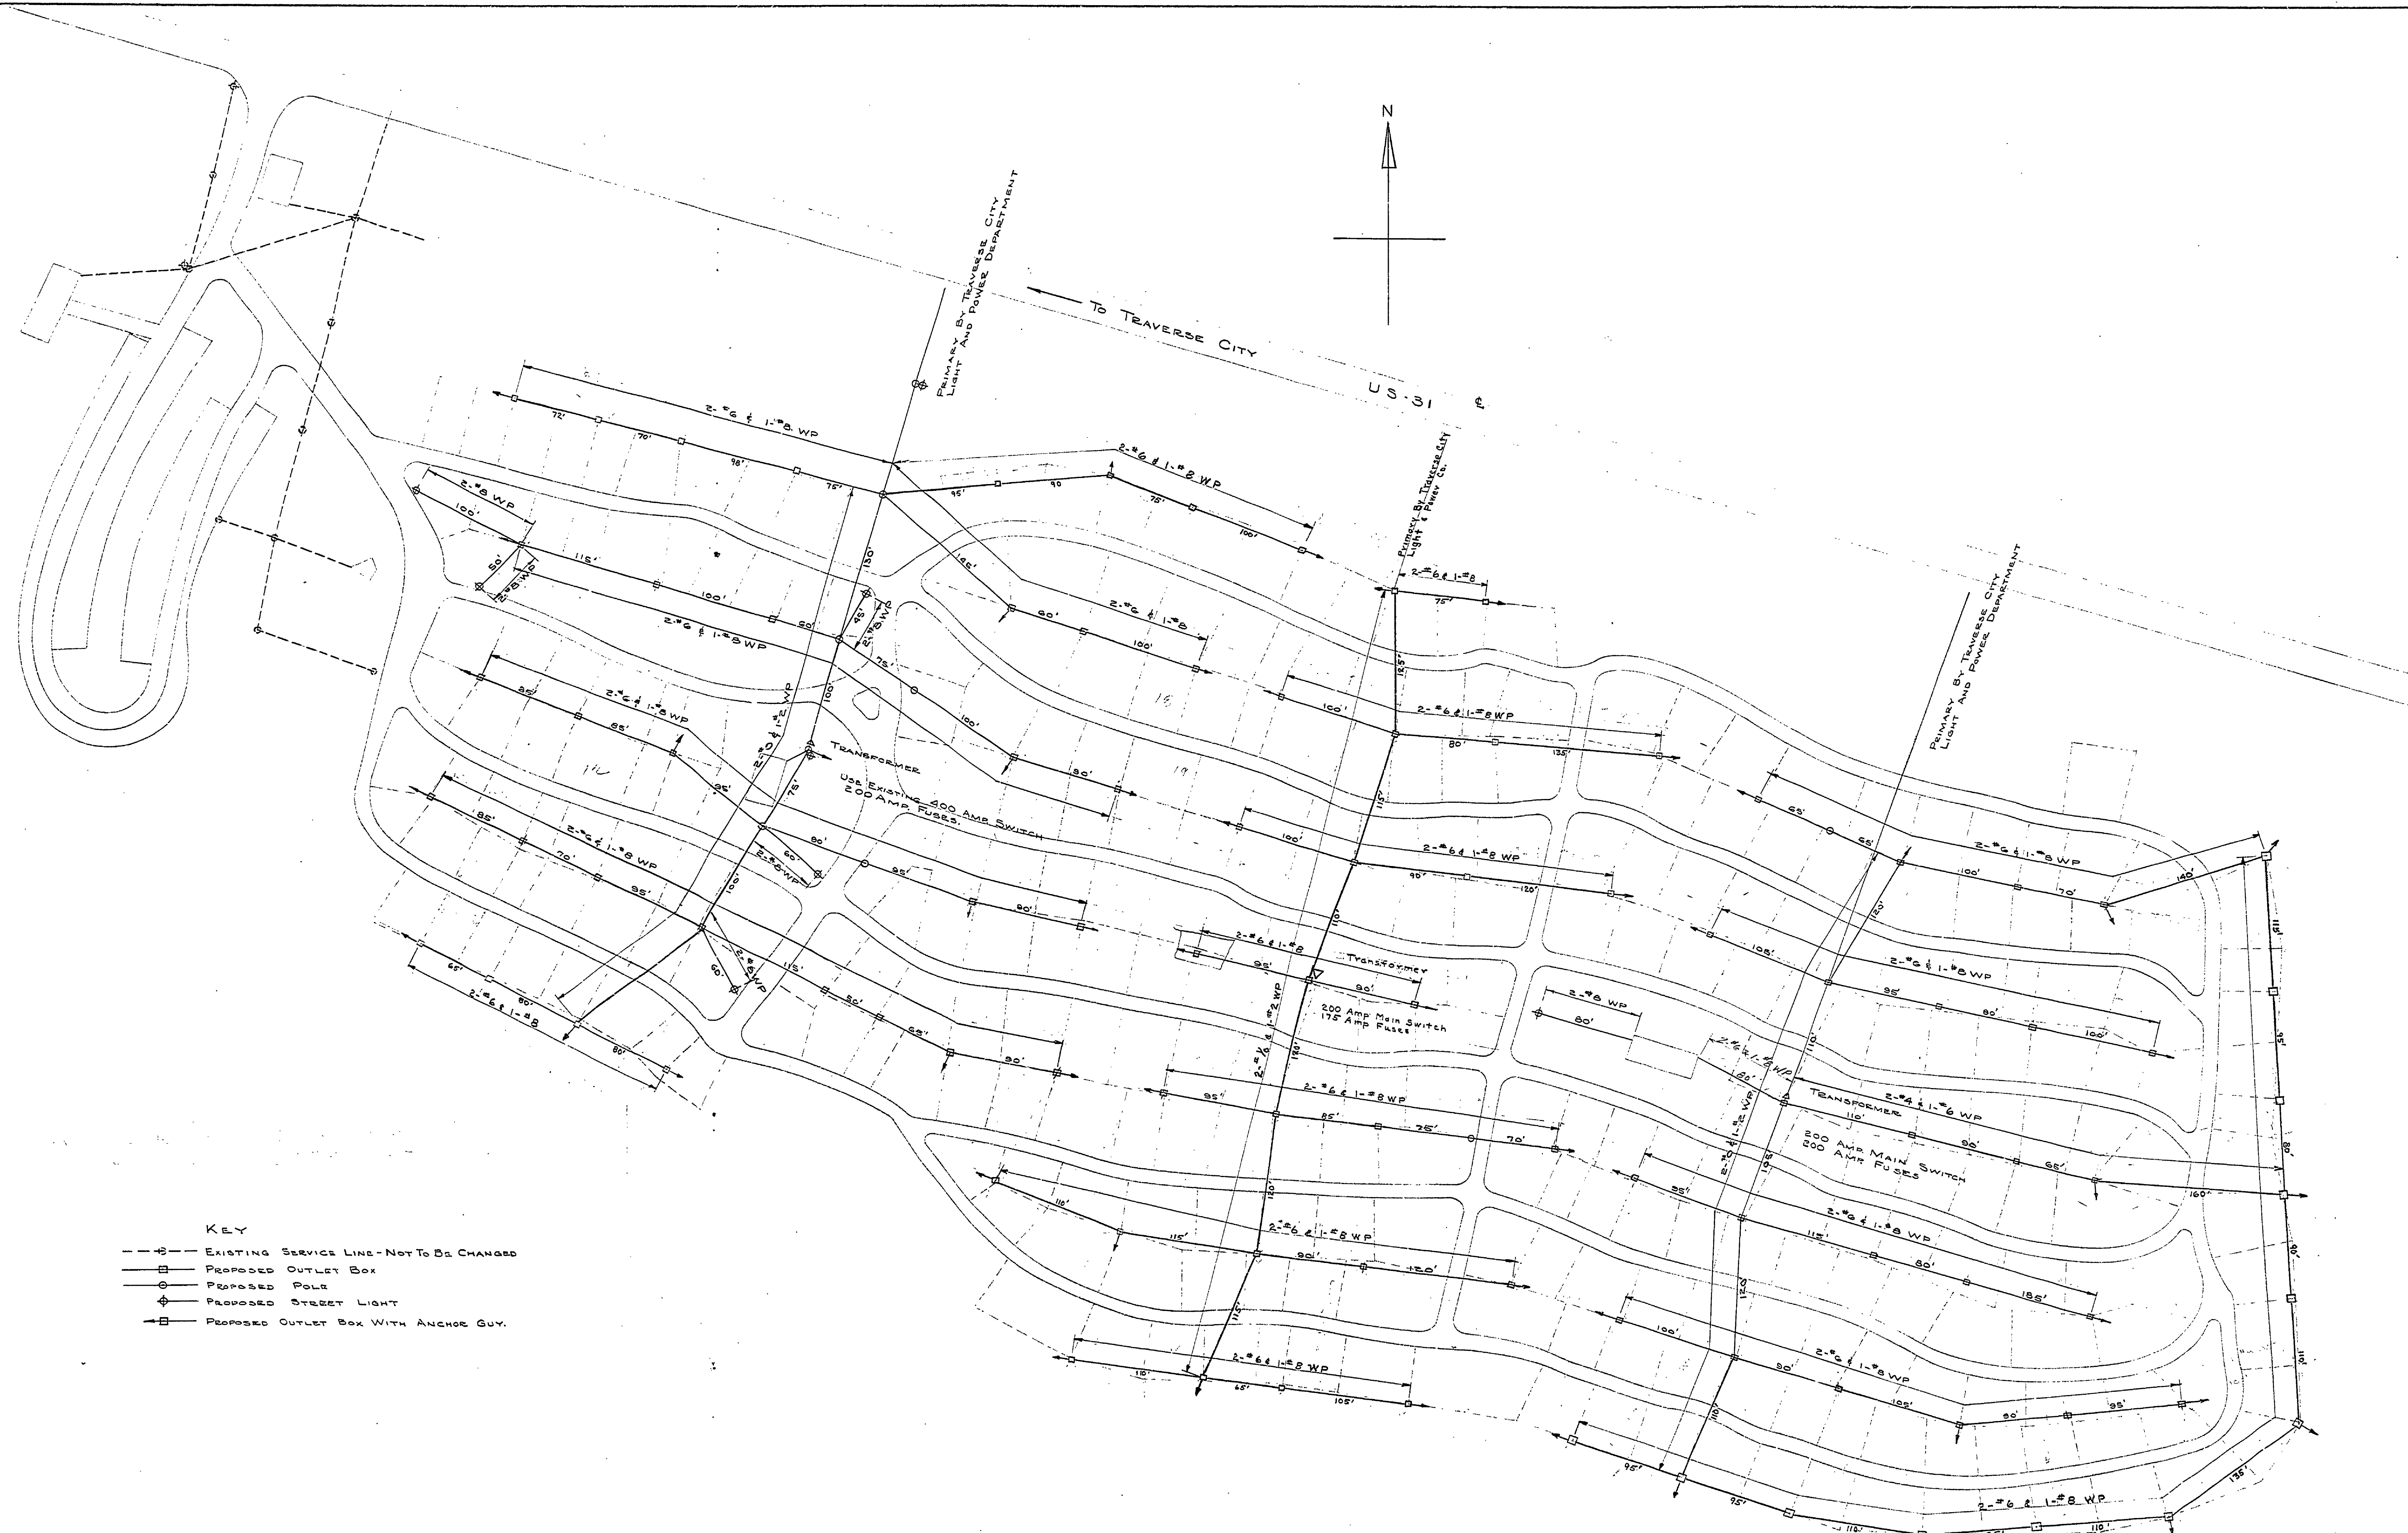

- KEY**
- EXISTING SERVICE LINE - NOT TO BE CHANGED
 - PROPOSED OUTLET BOX
 - PROPOSED POLE
 - ⊕ PROPOSED STREET LIGHT
 - ⊠ PROPOSED OUTLET BOX WITH ANCHOR GUY

CAMPGROUND

MICHIGAN
DEPARTMENT OF CONSERVATION
PARKS AND RECREATION DIVISION

TRAVERSE CITY STATE PARK
ELECTRICAL DISTRIBUTION SYSTEM
SCALE 1" = 50'

SHEET
NO. 1
OF 3

PLAN NO.
E-100