

LOCATION MAPS

BUILDING KEY


- ① MANAGERS RESIDENCE
- ② ASST. MANAGERS RESIDENCE
- ③ CONTROL BOOTH
- ④ TOILET AND SHOWERS
- ⑤ CHANGING COURT
- ⑥ GARAGE AND SHOP

LEGEND

- EXISTING ROADS
- EXISTING BUILDINGS
- PROPOSED BUILDINGS
- - - PARK BOUNDARY
- ⊕ BENCH MARK
25 E.L. 589.94 M.S.H.D.
706 IN BASE OF 15" WHITE
PINE 109' RIGHT OF ST. 178-21

NOTE: PARK CONTAINS 38 ACRES AND 330 INDIVIDUAL CAMP SITES.

QUANTITIES	
Seal Coat	11,000 Syds.
Prime & Double Seal	6,850 Syds.
22-A Aggregate	50 Ton

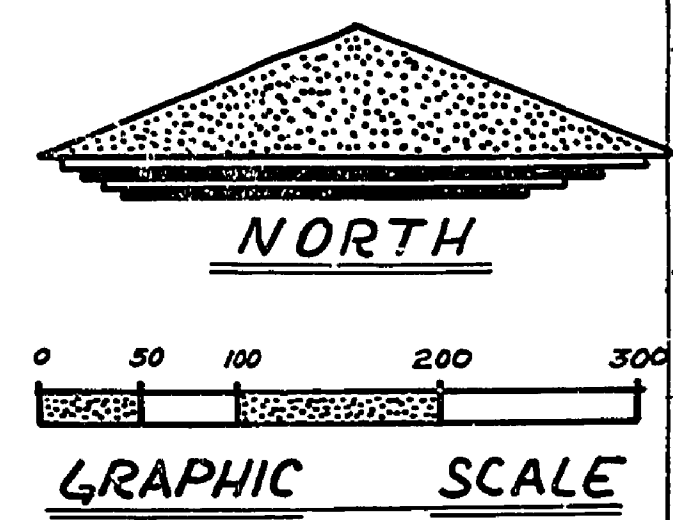

CONSERVATION COMMISSION APPROVAL	
BY: _____	DATE: _____
DESIGN	
RECOMMENDED FOR APPROVAL: <i>H. J. Hanson</i>	DATE: 4-11-67
RECOMMENDED FOR APPROVAL: <i>Ed Patel</i>	DATE: 4-11-67
REGIONAL APPROVAL	
BY: <i>C. J. [Signature]</i>	DATE: 5-8-67
MICHIGAN DEPARTMENT OF CONSERVATION	
APPROVED: <i>HC [Signature]</i>	DATE: 5-11-67
PLAN NO. _____	PROJECT NUMBER _____
SHEET OF _____	
BITUMINOUS SURFACING	
SHEET 1 OF 1	PLAN NO. E-104