


SECTION D-D  
1/4" = 1'-0"

SECTION G-G  
1/4" = 1'-0"

SECTION E-E  
Scale 1/2" = 1'-0"

LOUVER DETAIL  
Scale 1" = 1'-0"

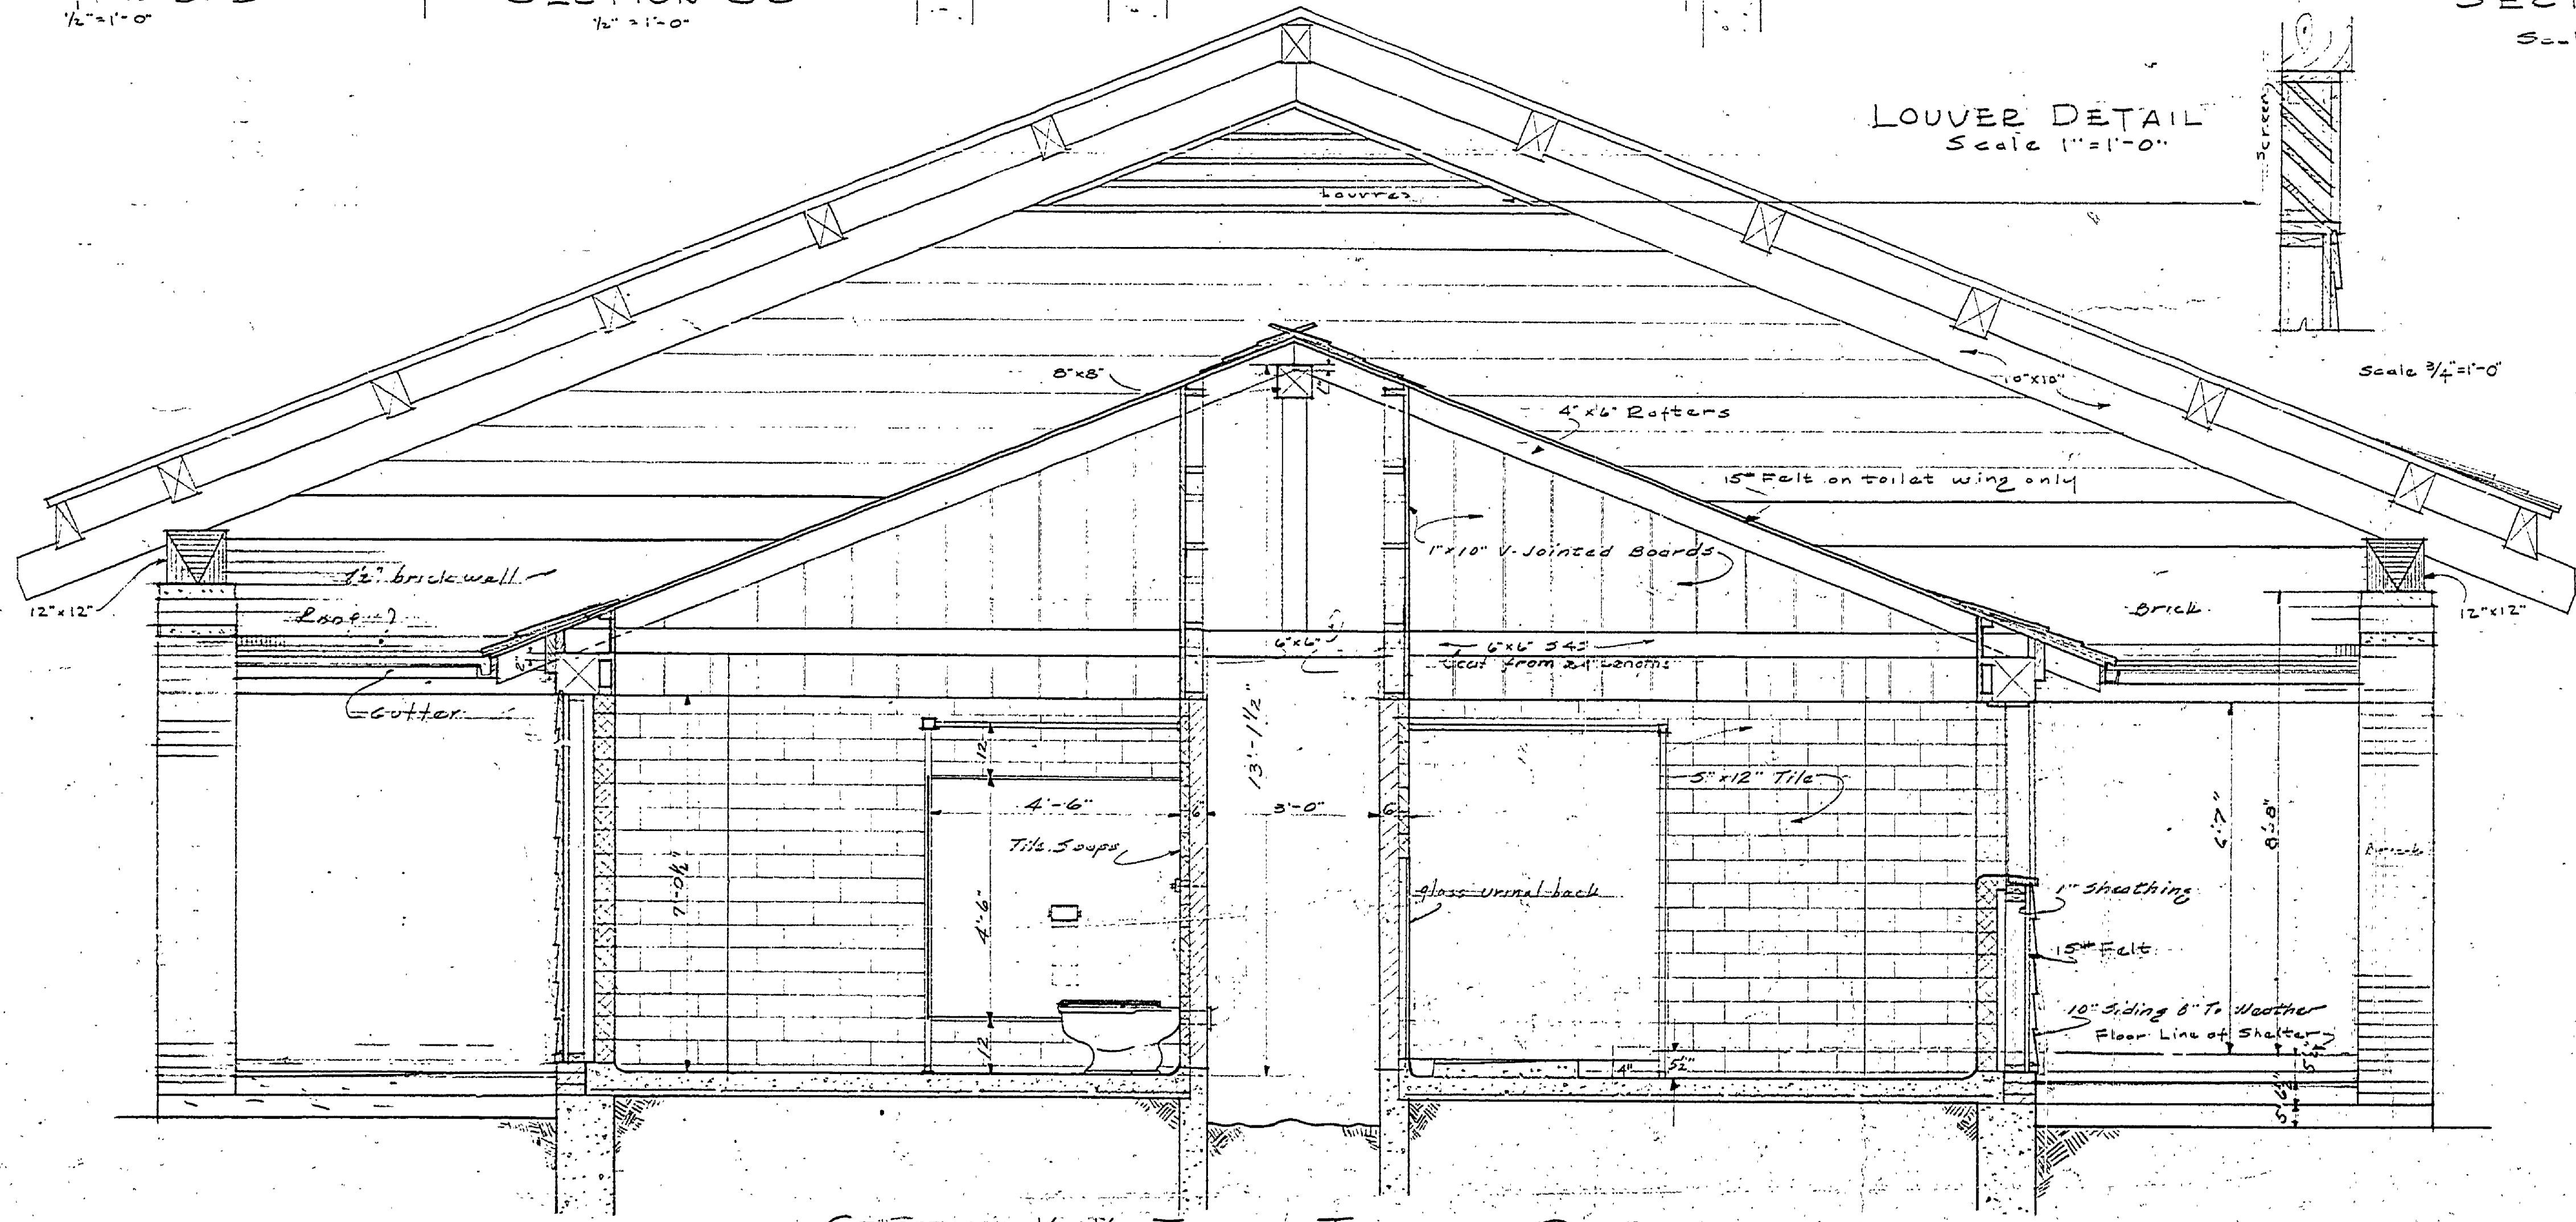

SECTION K-K THRU TOILET ROOM  
Scale 1/2" = 1'-0"

|   |                       |                         |
|---|-----------------------|-------------------------|
| MICHIGAN<br>DEPT. OF CONSERVATION<br>STATE PARKS DIVISION |                       |                         |
| DESIGNED BY<br>E. R. HARTWICK                             | COMBINATION BATHHOUSE | SHEET NUMBER<br>7 OF 15 |
| DRAWN BY<br>E. R. HARTWICK                                | TOILET BUILDING       | SCALE<br>AS SHOWN       |
| CHECKED BY<br>E. R. HARTWICK                              | BAY CITY STATE PARK   | DATE<br>1-15-41         |
| APPROVED  | CHIEF PARKS DIVISION  | DATE                    |
| APPROVED  | INSPECTOR             | DATE                    |
| APPROVED  |                       | DATE                    |