


SECTION F-F
Scale 1/2" = 1'-0"


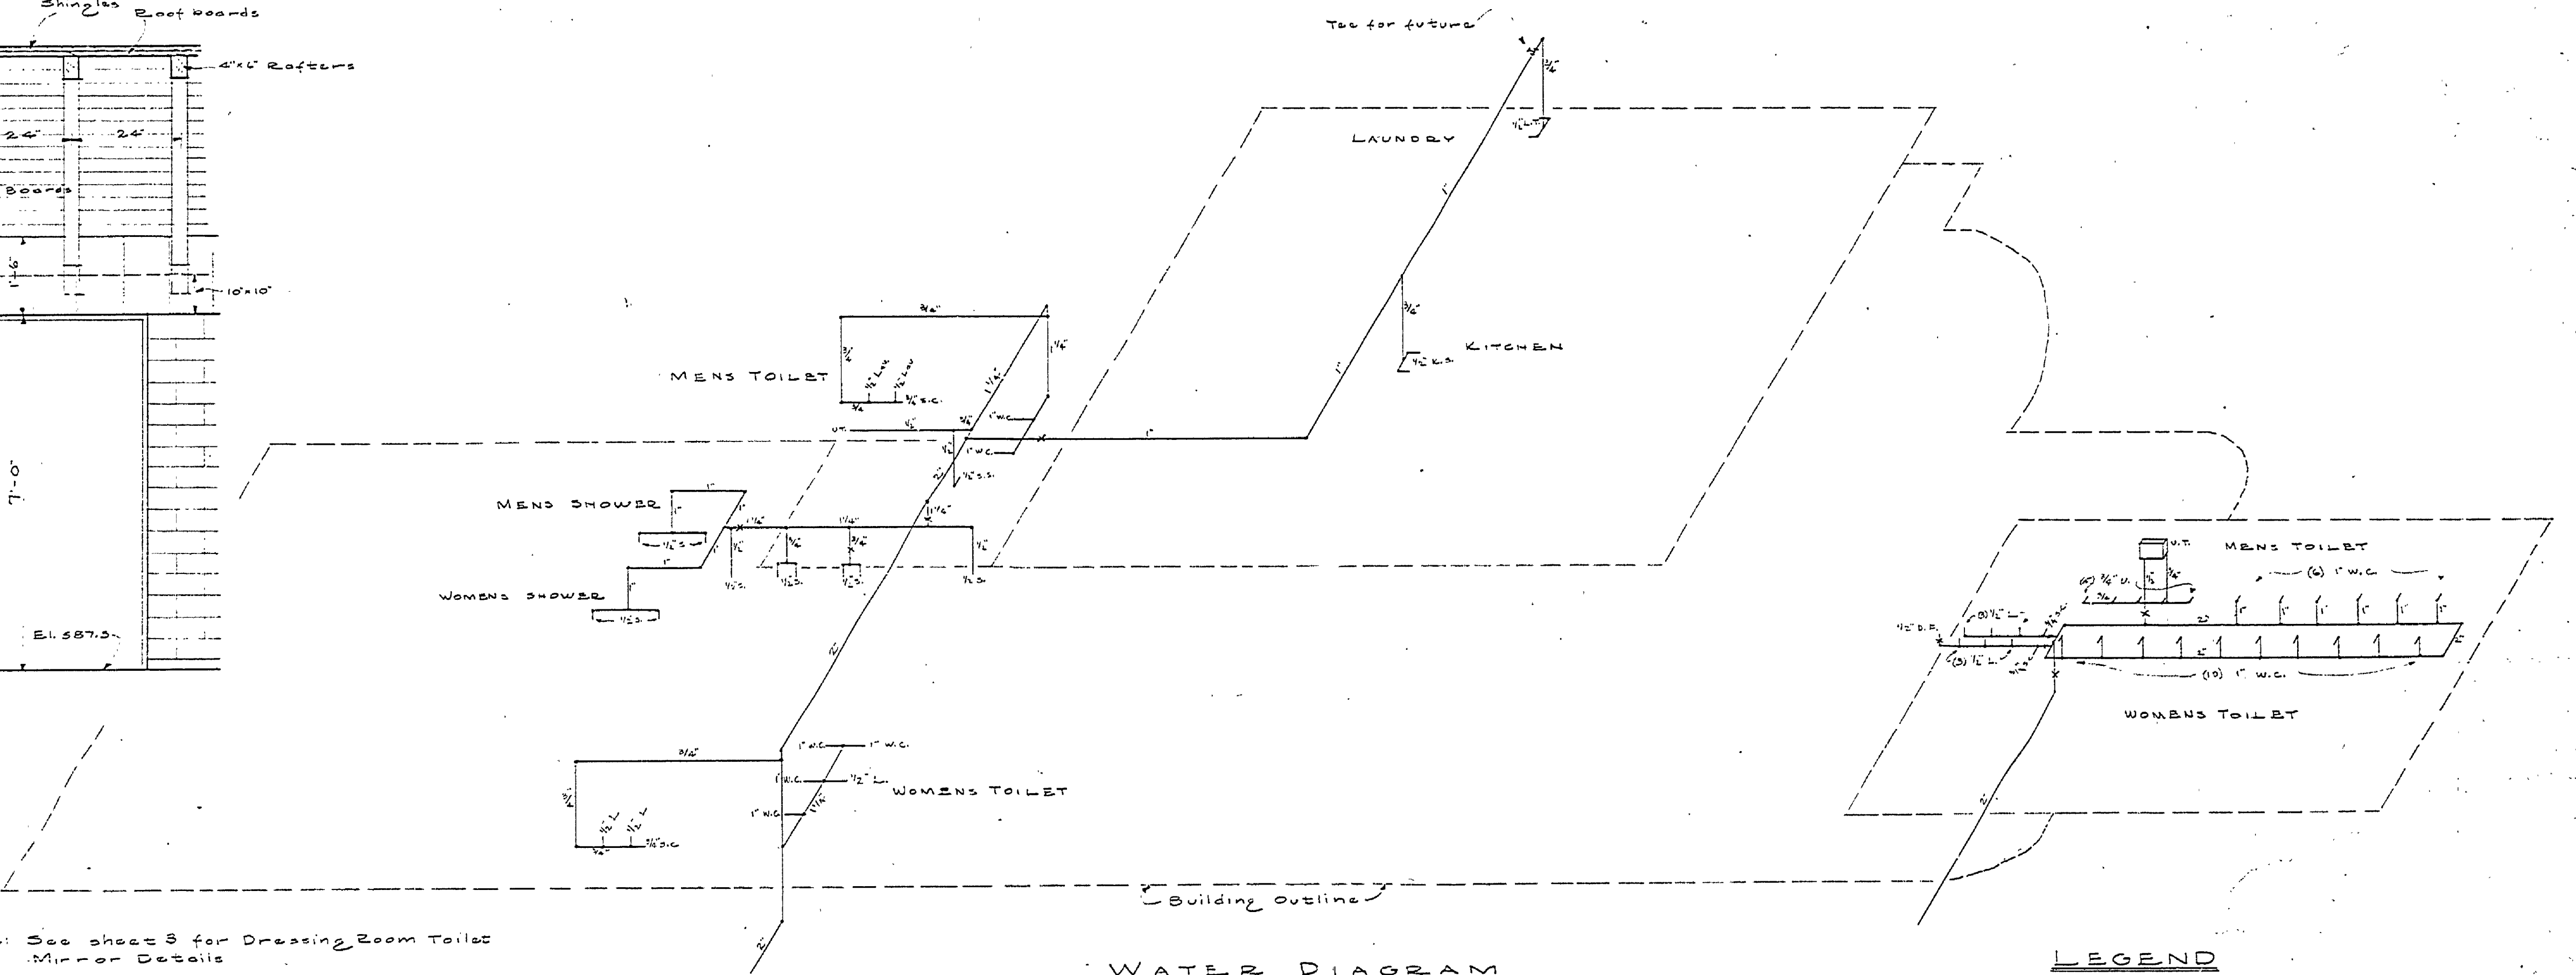


WATER DIAGRAM
Scale Approx 1/8" = 1'-0"

Note: See sheet 8 for Dressing Room Toilet
Mirror Details

LEGEND

- W.C. = Water Closet
- U. = Urinal
- L. = Lavatory
- S. = Shower
- S.C. = Sill cock
- U.T. = Urinal Tank
- L.T. = Laundry Tray
- S.S. = Slop Sink
- K.S. = Kitchen Sink
- D.F. = Drinking Fountain
- V. = Gate Valve

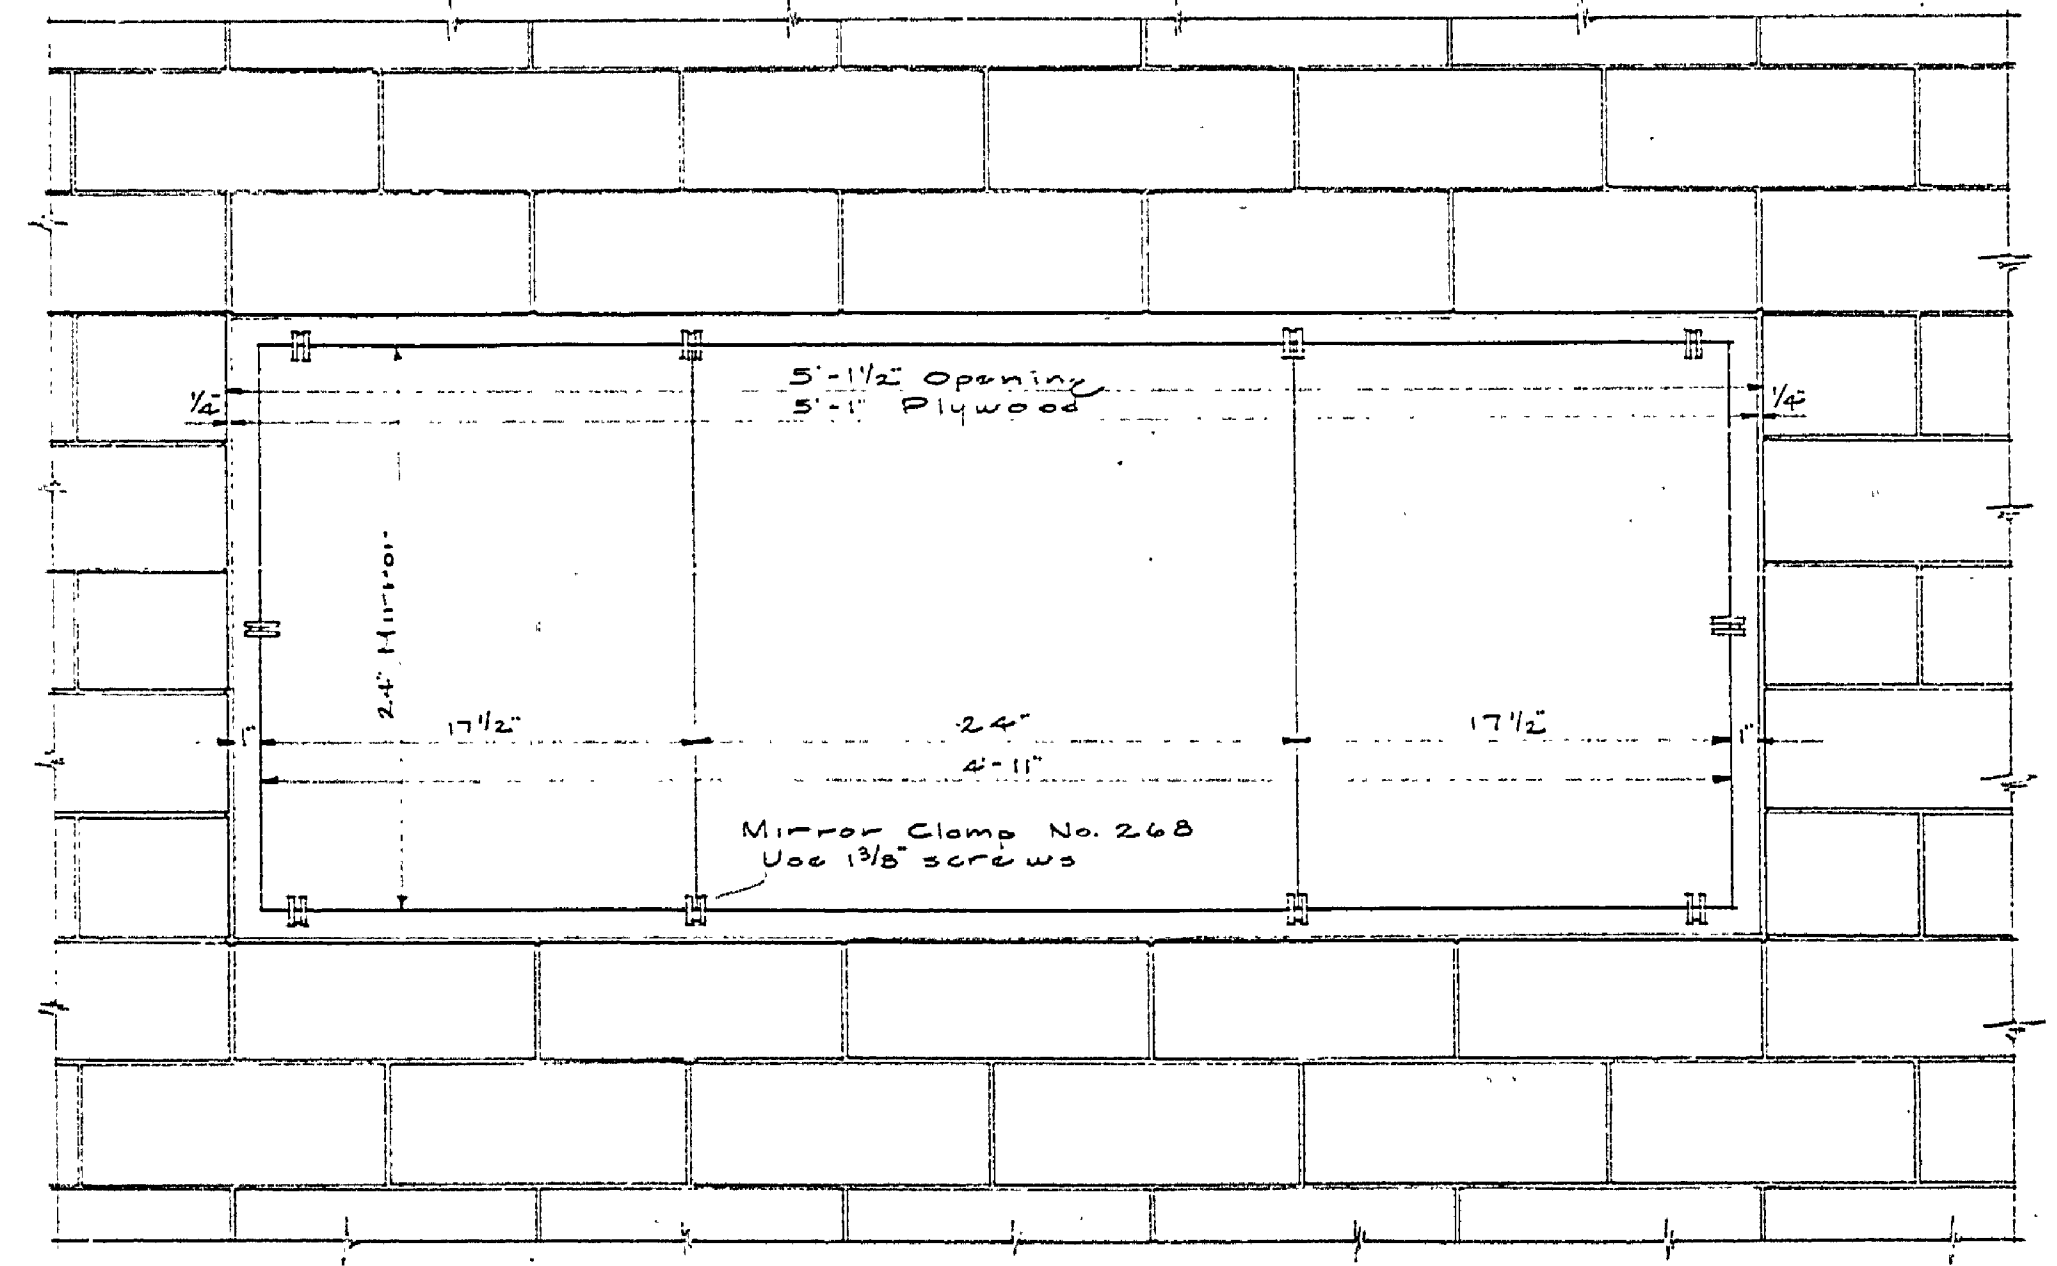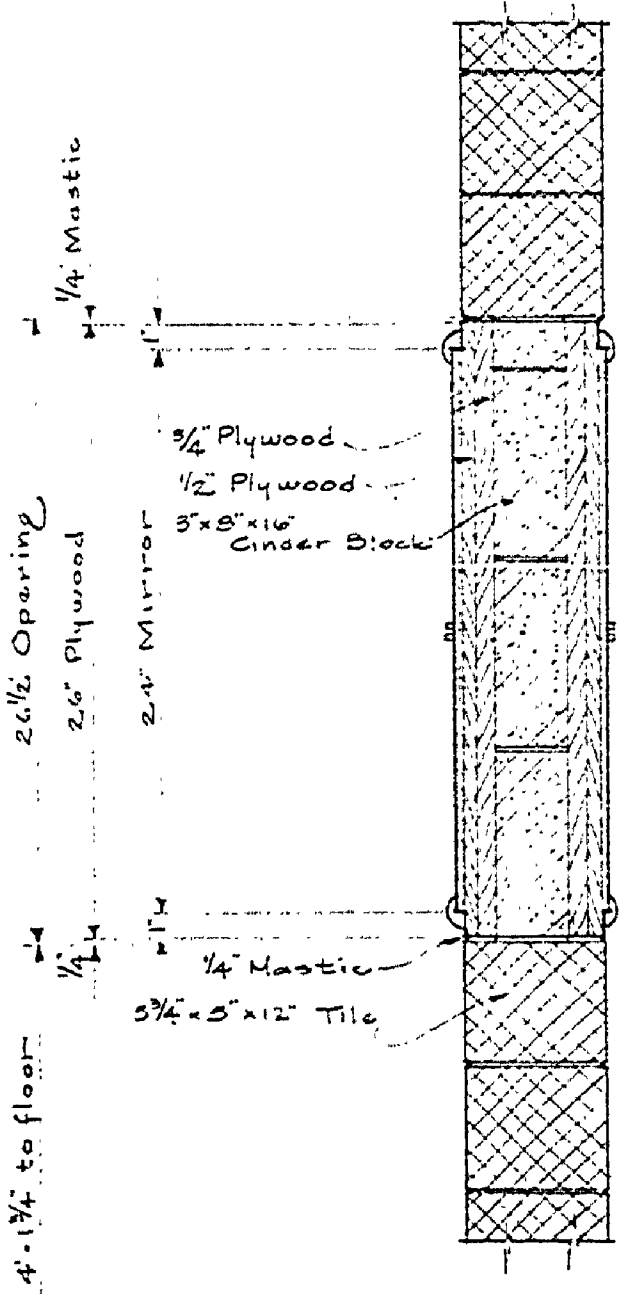

MAIN TOILET ROOM MIRROR DETAIL
Scale 1/2" = 1'-0"

MICHIGAN
DEPARTMENT OF CONSERVATION
STATE PARKS DIVISION

DESIGNED BY E. S. BENTON	COMBINATION BATH HOUSE AND TOILET BUILDING BAY CITY STATE PARK	SHEET NUMBER 12 OF 12
DRAWN BY C. V. OGDON	SCALE AS SHOWN	DATE 5-20-24
TRACED BY C. V. OGDON	DATE 5-20-24	
CHECKED BY		
APPROVED: _____ CHIEF, PARKS DIVISION	DATE	
APPROVED: _____ INSPECTOR	DATE	
APPROVED: _____	DATE	