


REVISIONS	NO.	DATE	BY
1	3/18/41		
2			
3			
4			
5			
6			

REVIEWED BY SECTIONS	DATE	APPROVED BY
ARCHITECTURAL	5-7-40	<i>[Signature]</i>
ENGINEERING	6-2-40	
LANDSCAPE	6-3-41	

DRAWN BY	J.V.F.
TRACED BY	J.W.F.
CHECKED BY	R.H.
DATE	6-7-40

NO. DATE BY	1 3/18/41	P.E.V. Seal
ASSISTANT CHIEF IN CHARGE OF DESIGN DATE 6-5-40		

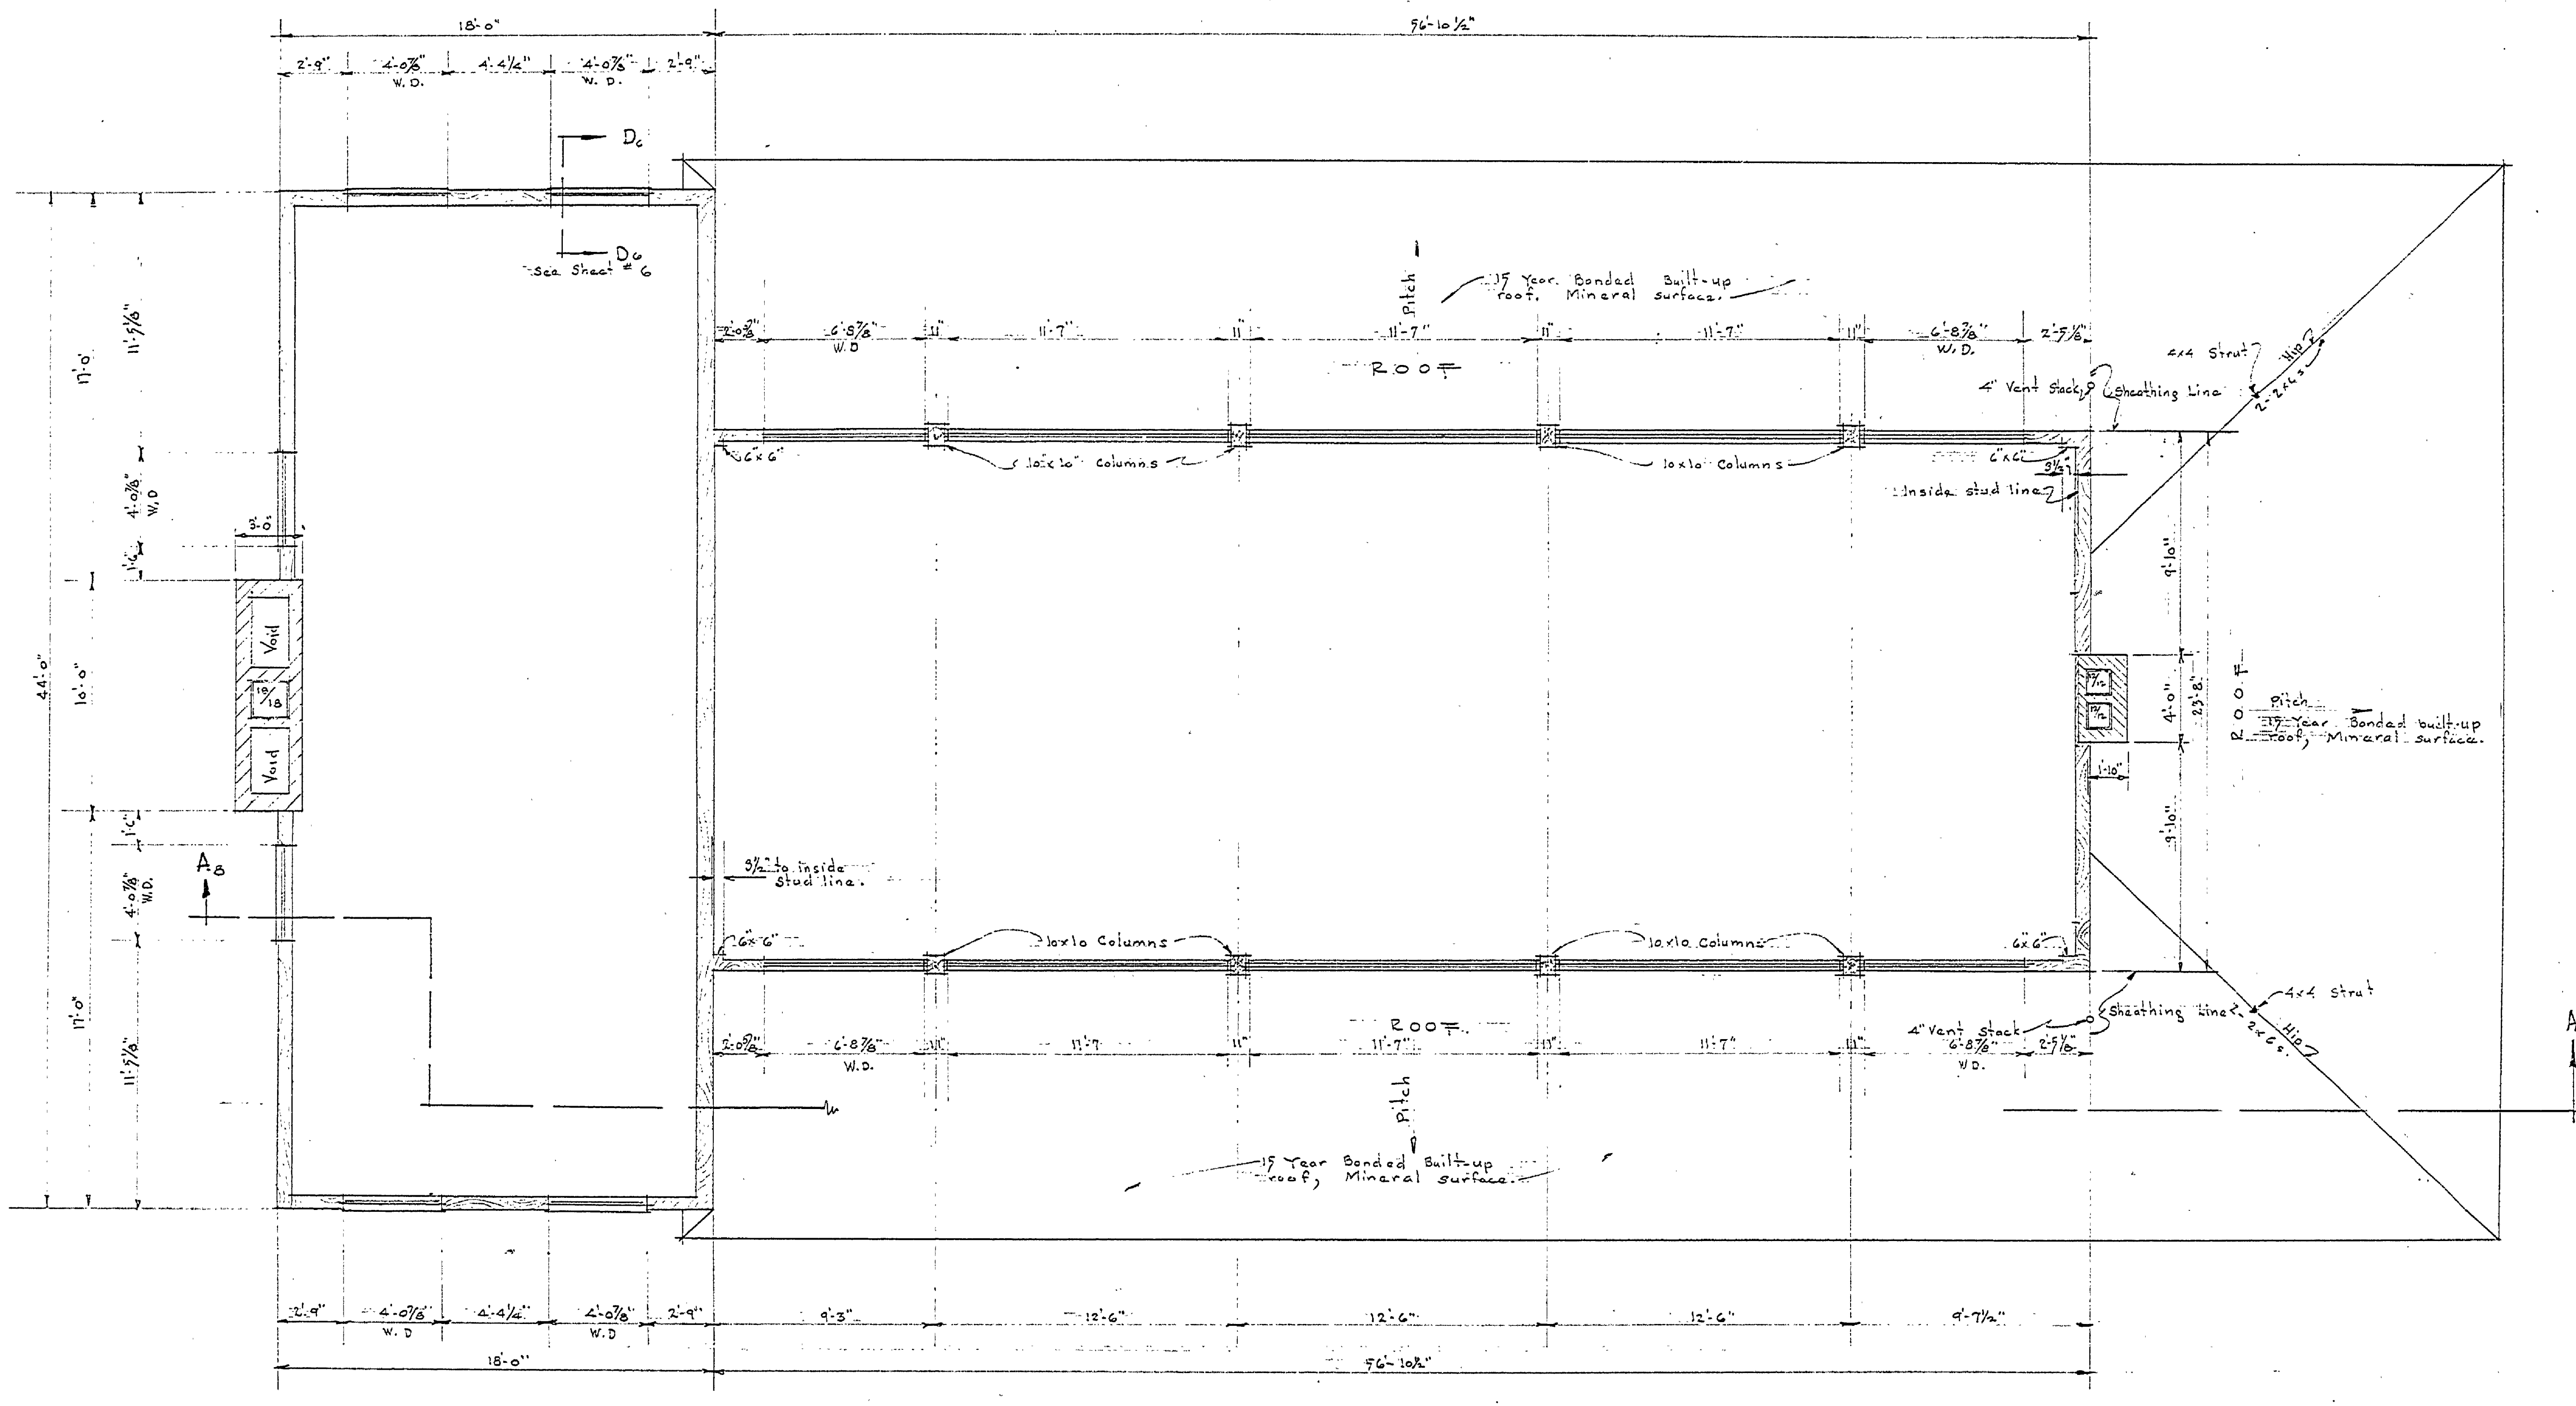

CLERE STORY

REVISED PRINT 2/10/49

MICHIGAN DEPARTMENT OF CONSERVATION PARKS AND RECREATION DIVISION

BAY CITY STATE PARK TRAIL SIDE MUSEUM

SHEET NO. 4 OF 12

PLAN NO. A108