


NO.	DATE	BY	REVISIONS
1	7/10/49	Revised	4
2	7/10/49	Plat. A added.	5
3			6

REVIEWED BY SECTIONS	DATE	APPROVED BY	DATE
ARCHITECTURAL	6-2-49	<i>[Signature]</i>	6-2-49
ENGINEERING	6-3-49		6-3-49
LANDSCAPE			

DATE	BY	REVISIONS
6-7-48	O. A. W.	1
		2
		3

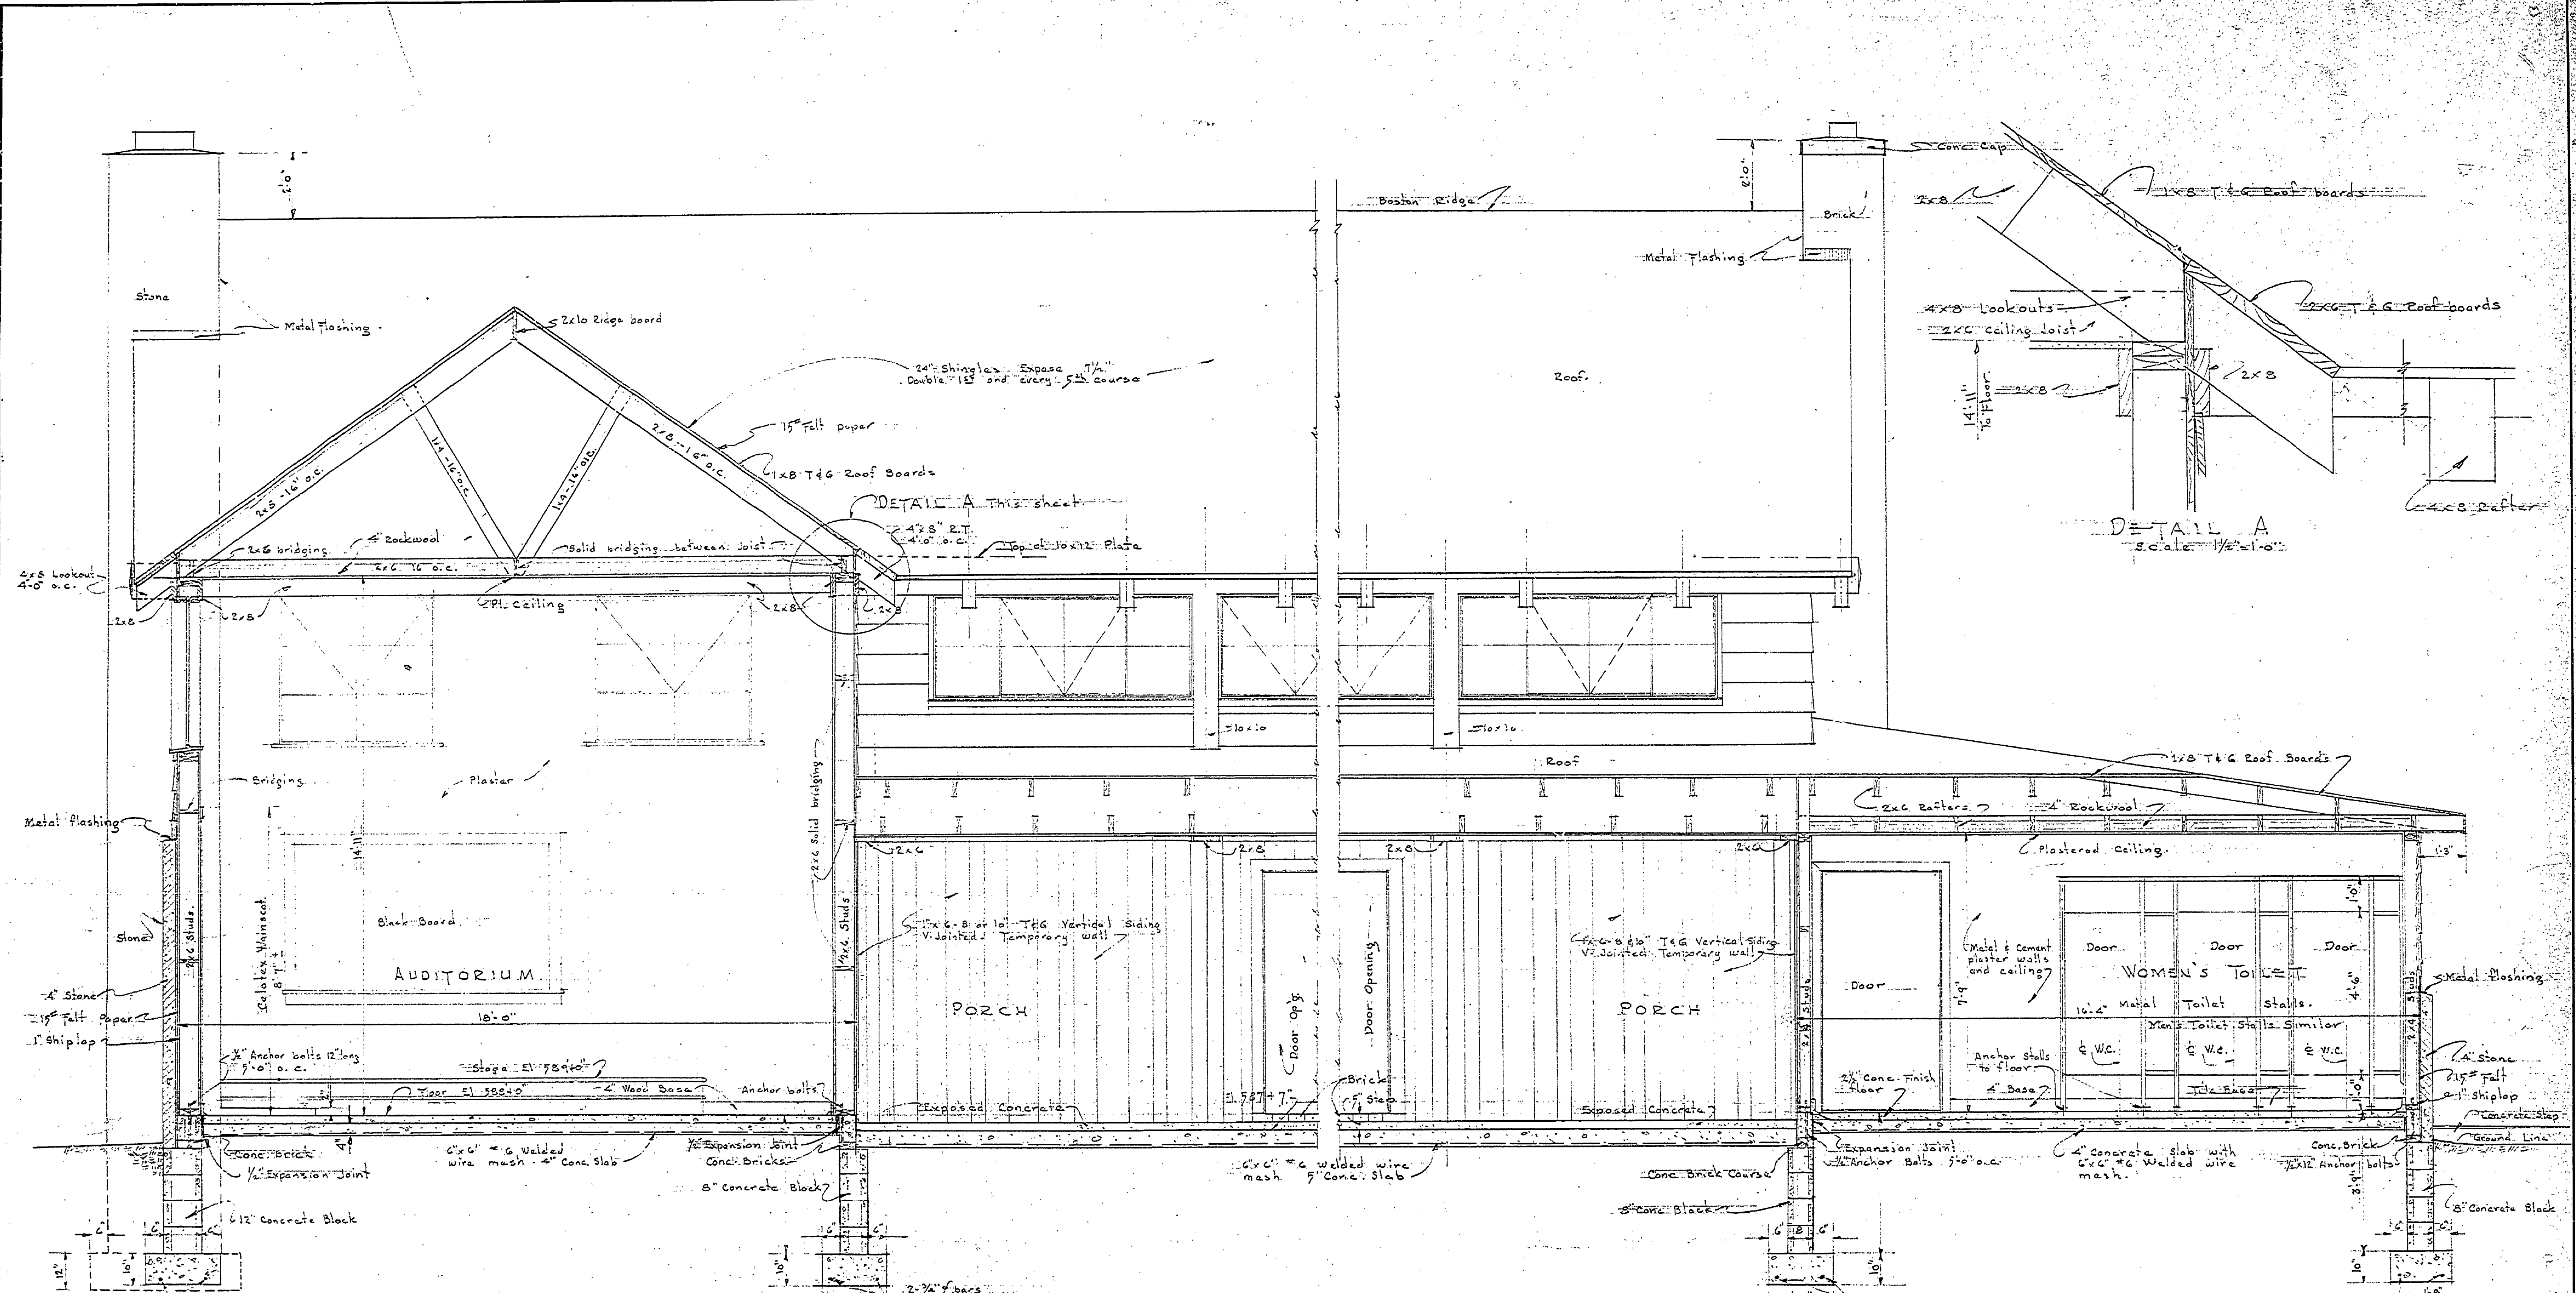

LONGITUDINAL SECTION A-A
Scale: 1/4" = 1'-0"

REVISED PRINT 7/10/49

MICHIGAN DEPARTMENT OF CONSERVATION PARKS AND RECREATION DIVISION

DAY CITY STATE PARK TRAIL SIDE MUSEUM

SHEET NO. 8 OF 12

PLAN NO. A108