


MICHIGAN
 DEPARTMENT OF CONSERVATION
 PARKS AND RECREATION DIVISION
 CONSTRUCTION PLANS
 FOR A
 TOILET SHOWER & LAUNDRY BUILDING
 AT
 BAY CITY STATE PARK
 PROJECT NO. 75-141-1C

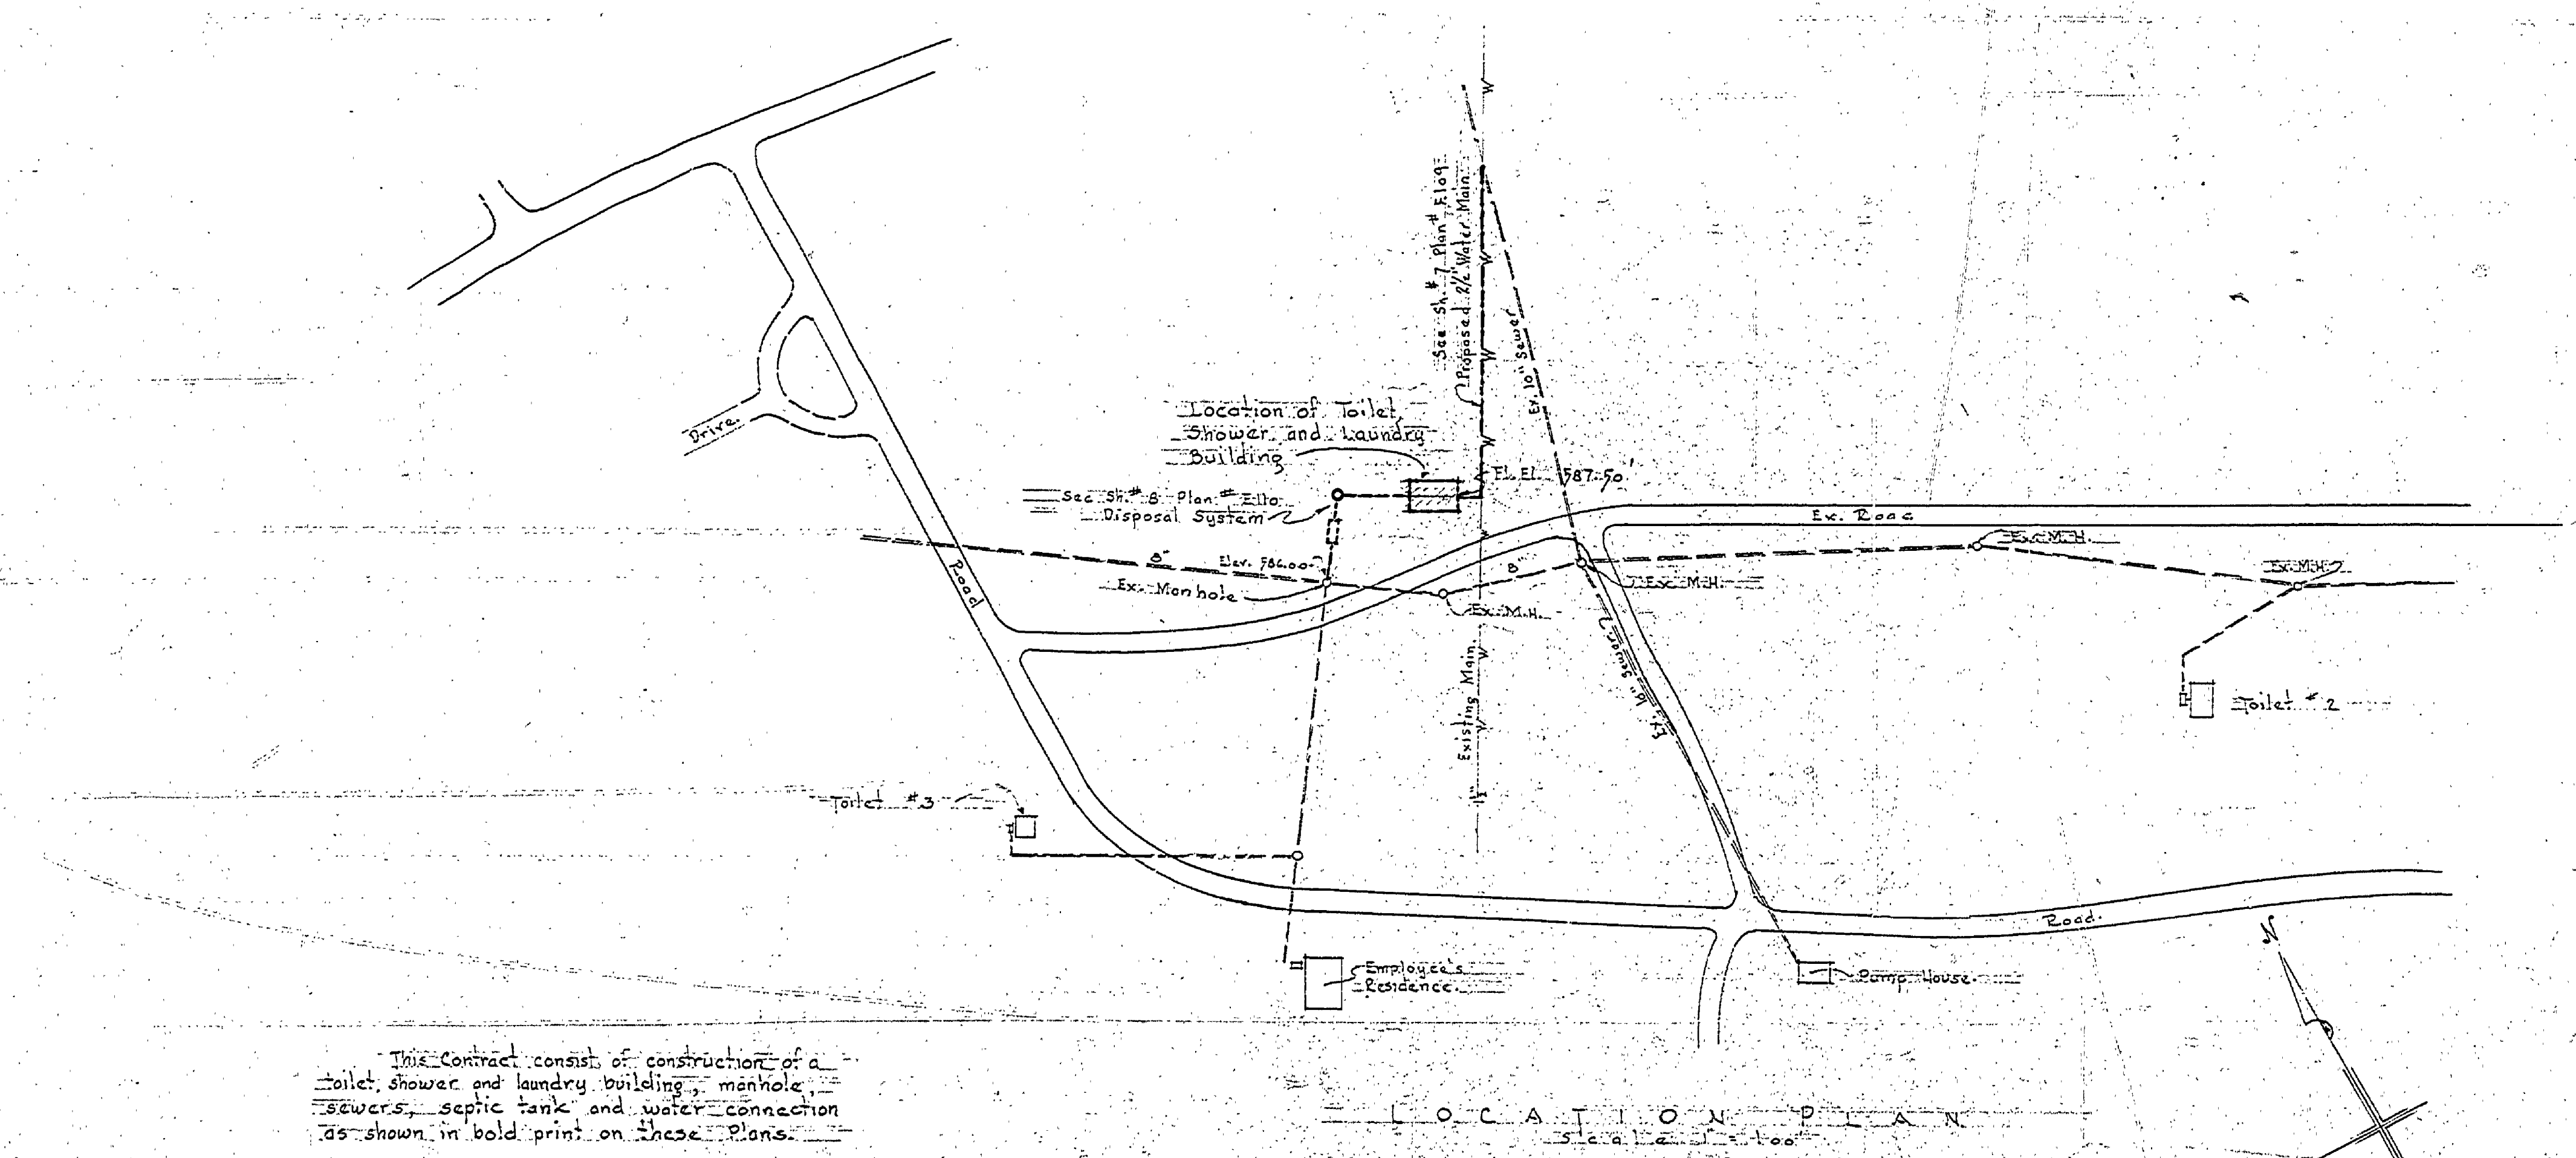

This Contract consists of construction of a toilet, shower and laundry building, manhole, sewers, septic tank and water connection as shown in bold print on these plans.

LOCATION PLAN

INDEX TO PLANS

Title	Sheet
Toilet Bldg.	2 to 5
Disposal System	6 to 8
Water Line	9

Robert J. Jones
 CHIEF - PARKS & RECREATION DIVISION