
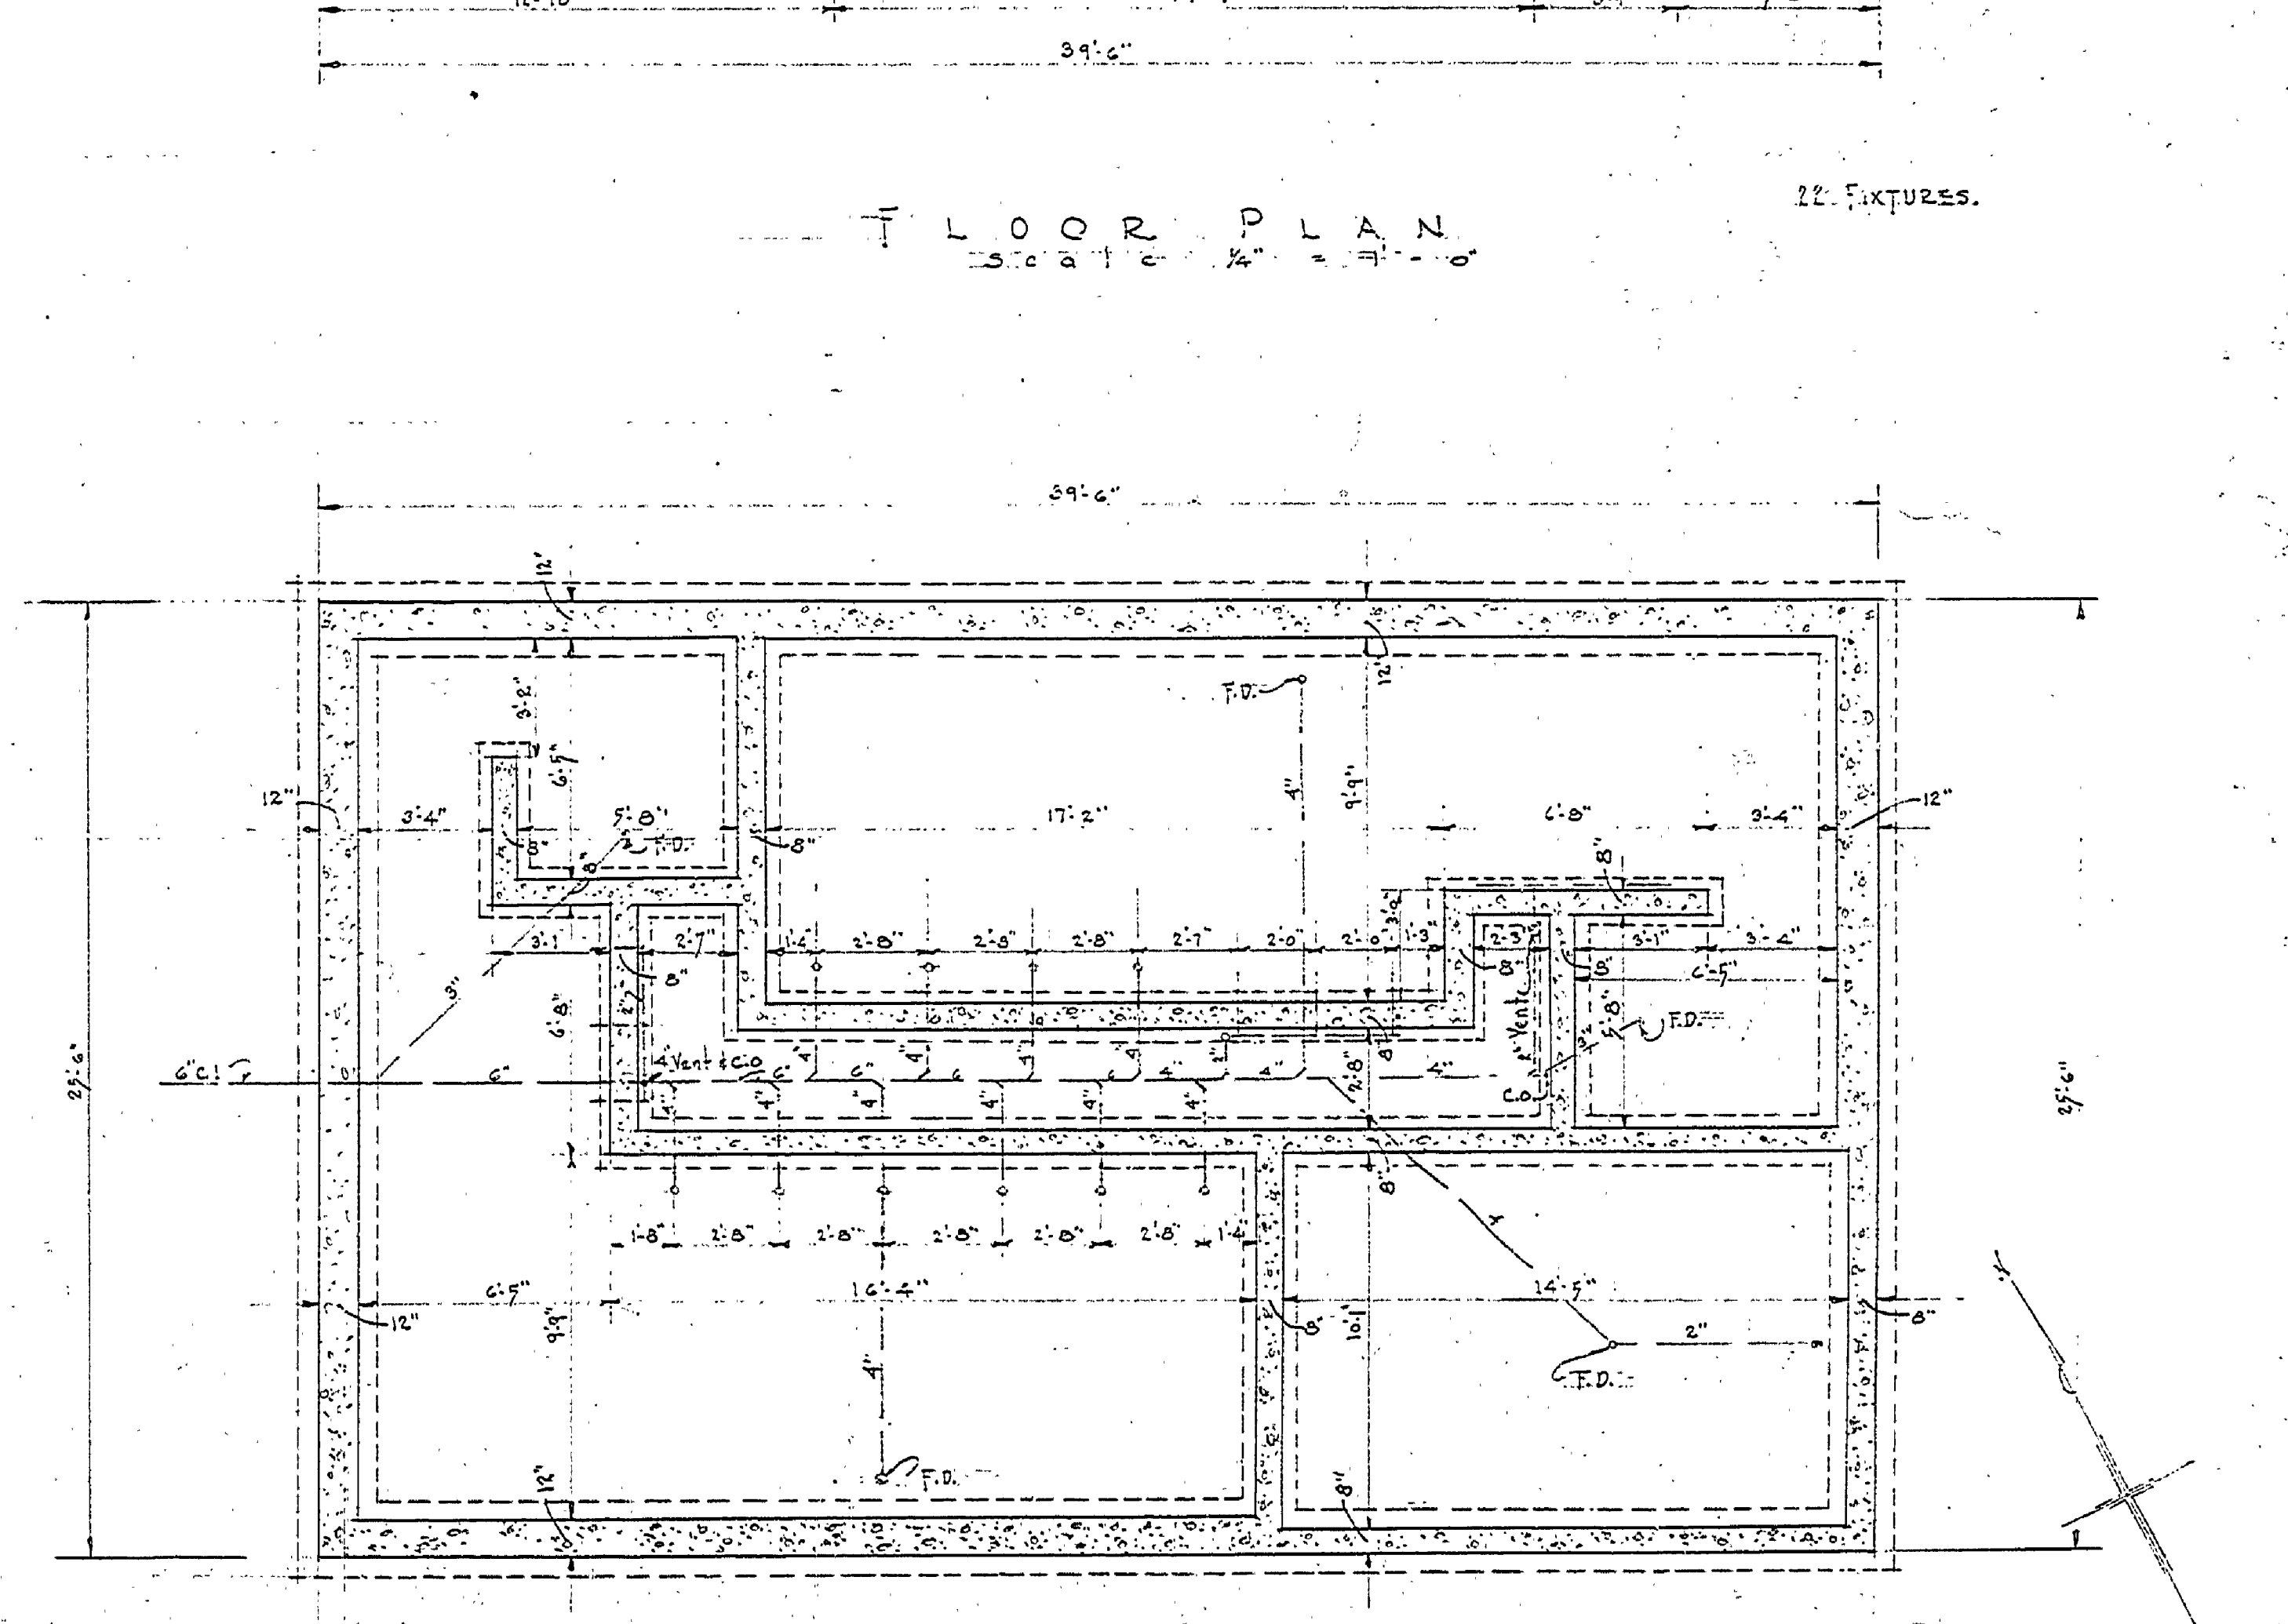
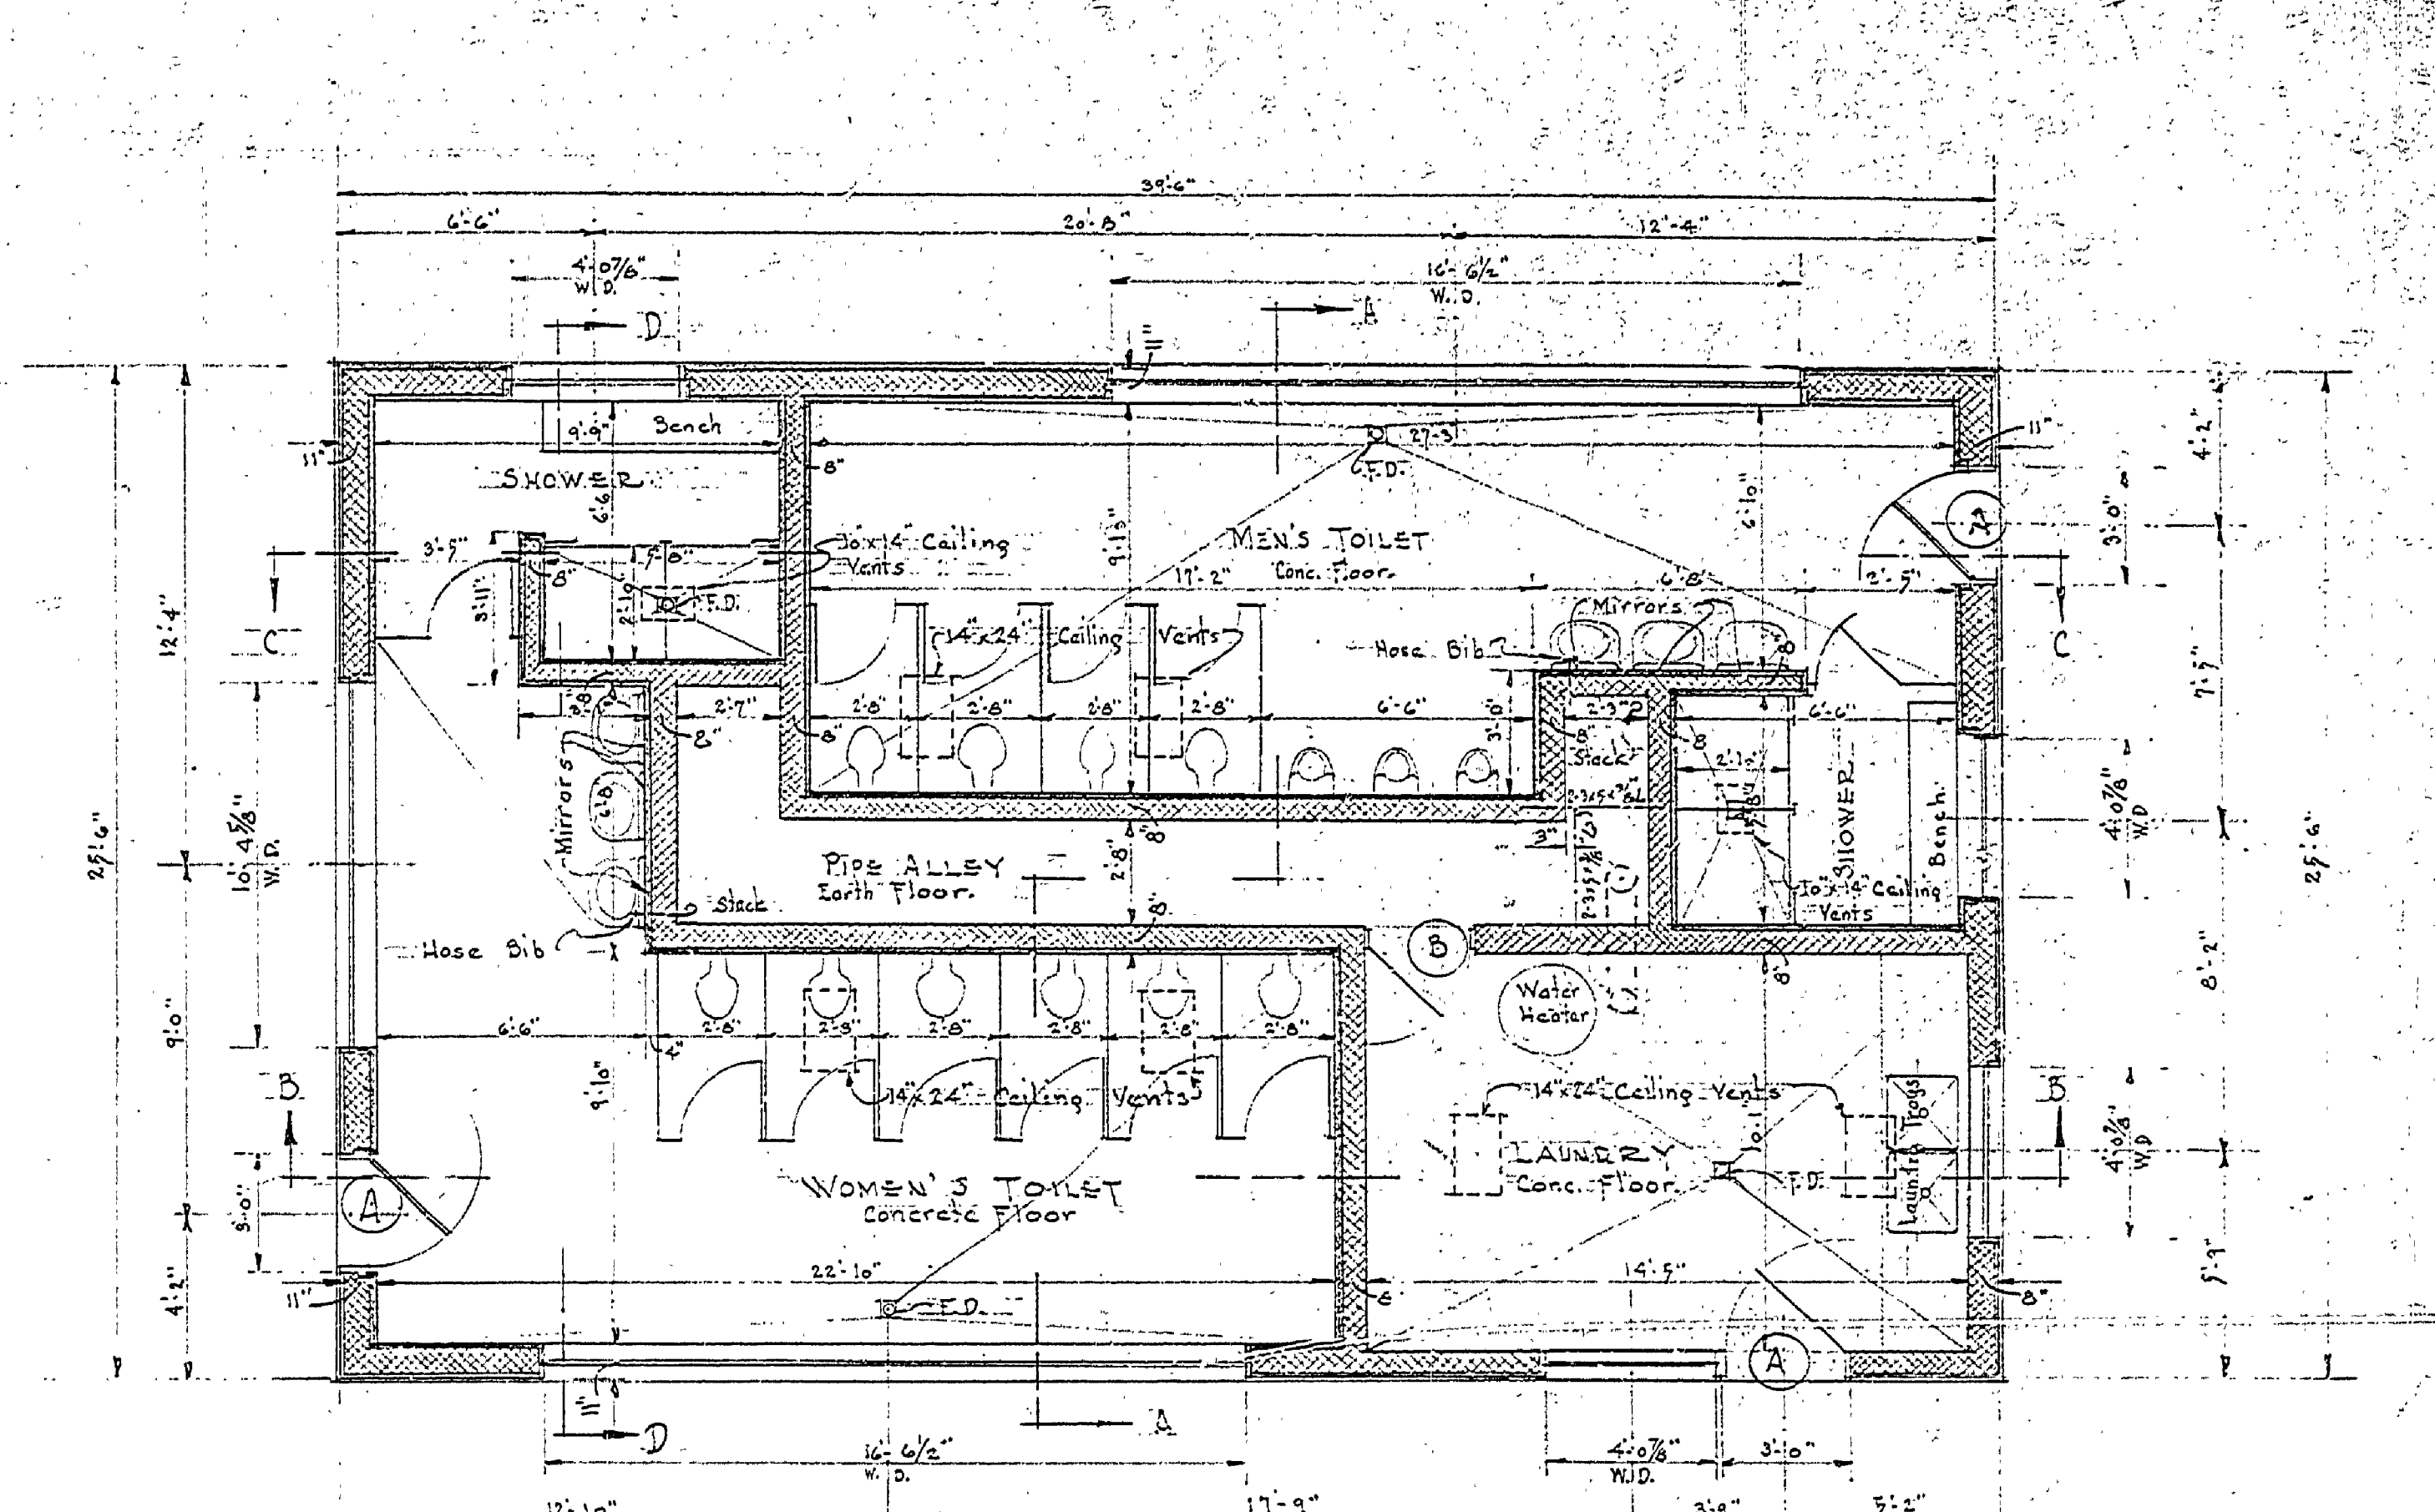


NO.	DATE	BY	REVISIONS
1			
2			
3			
4			
5			
6			

DATE	APPROVED BY	REVIEWED BY SECTIONS
9-30-52	J.P. [Signature]	ARCHITECTURAL
10-1-52	H.C.M. [Signature]	ENGINEERING
10-30-52	J.P. [Signature]	LANDSCAPE

DATE	CHECKED BY	TRACED BY
10-20-52	[Signature]	[Signature]

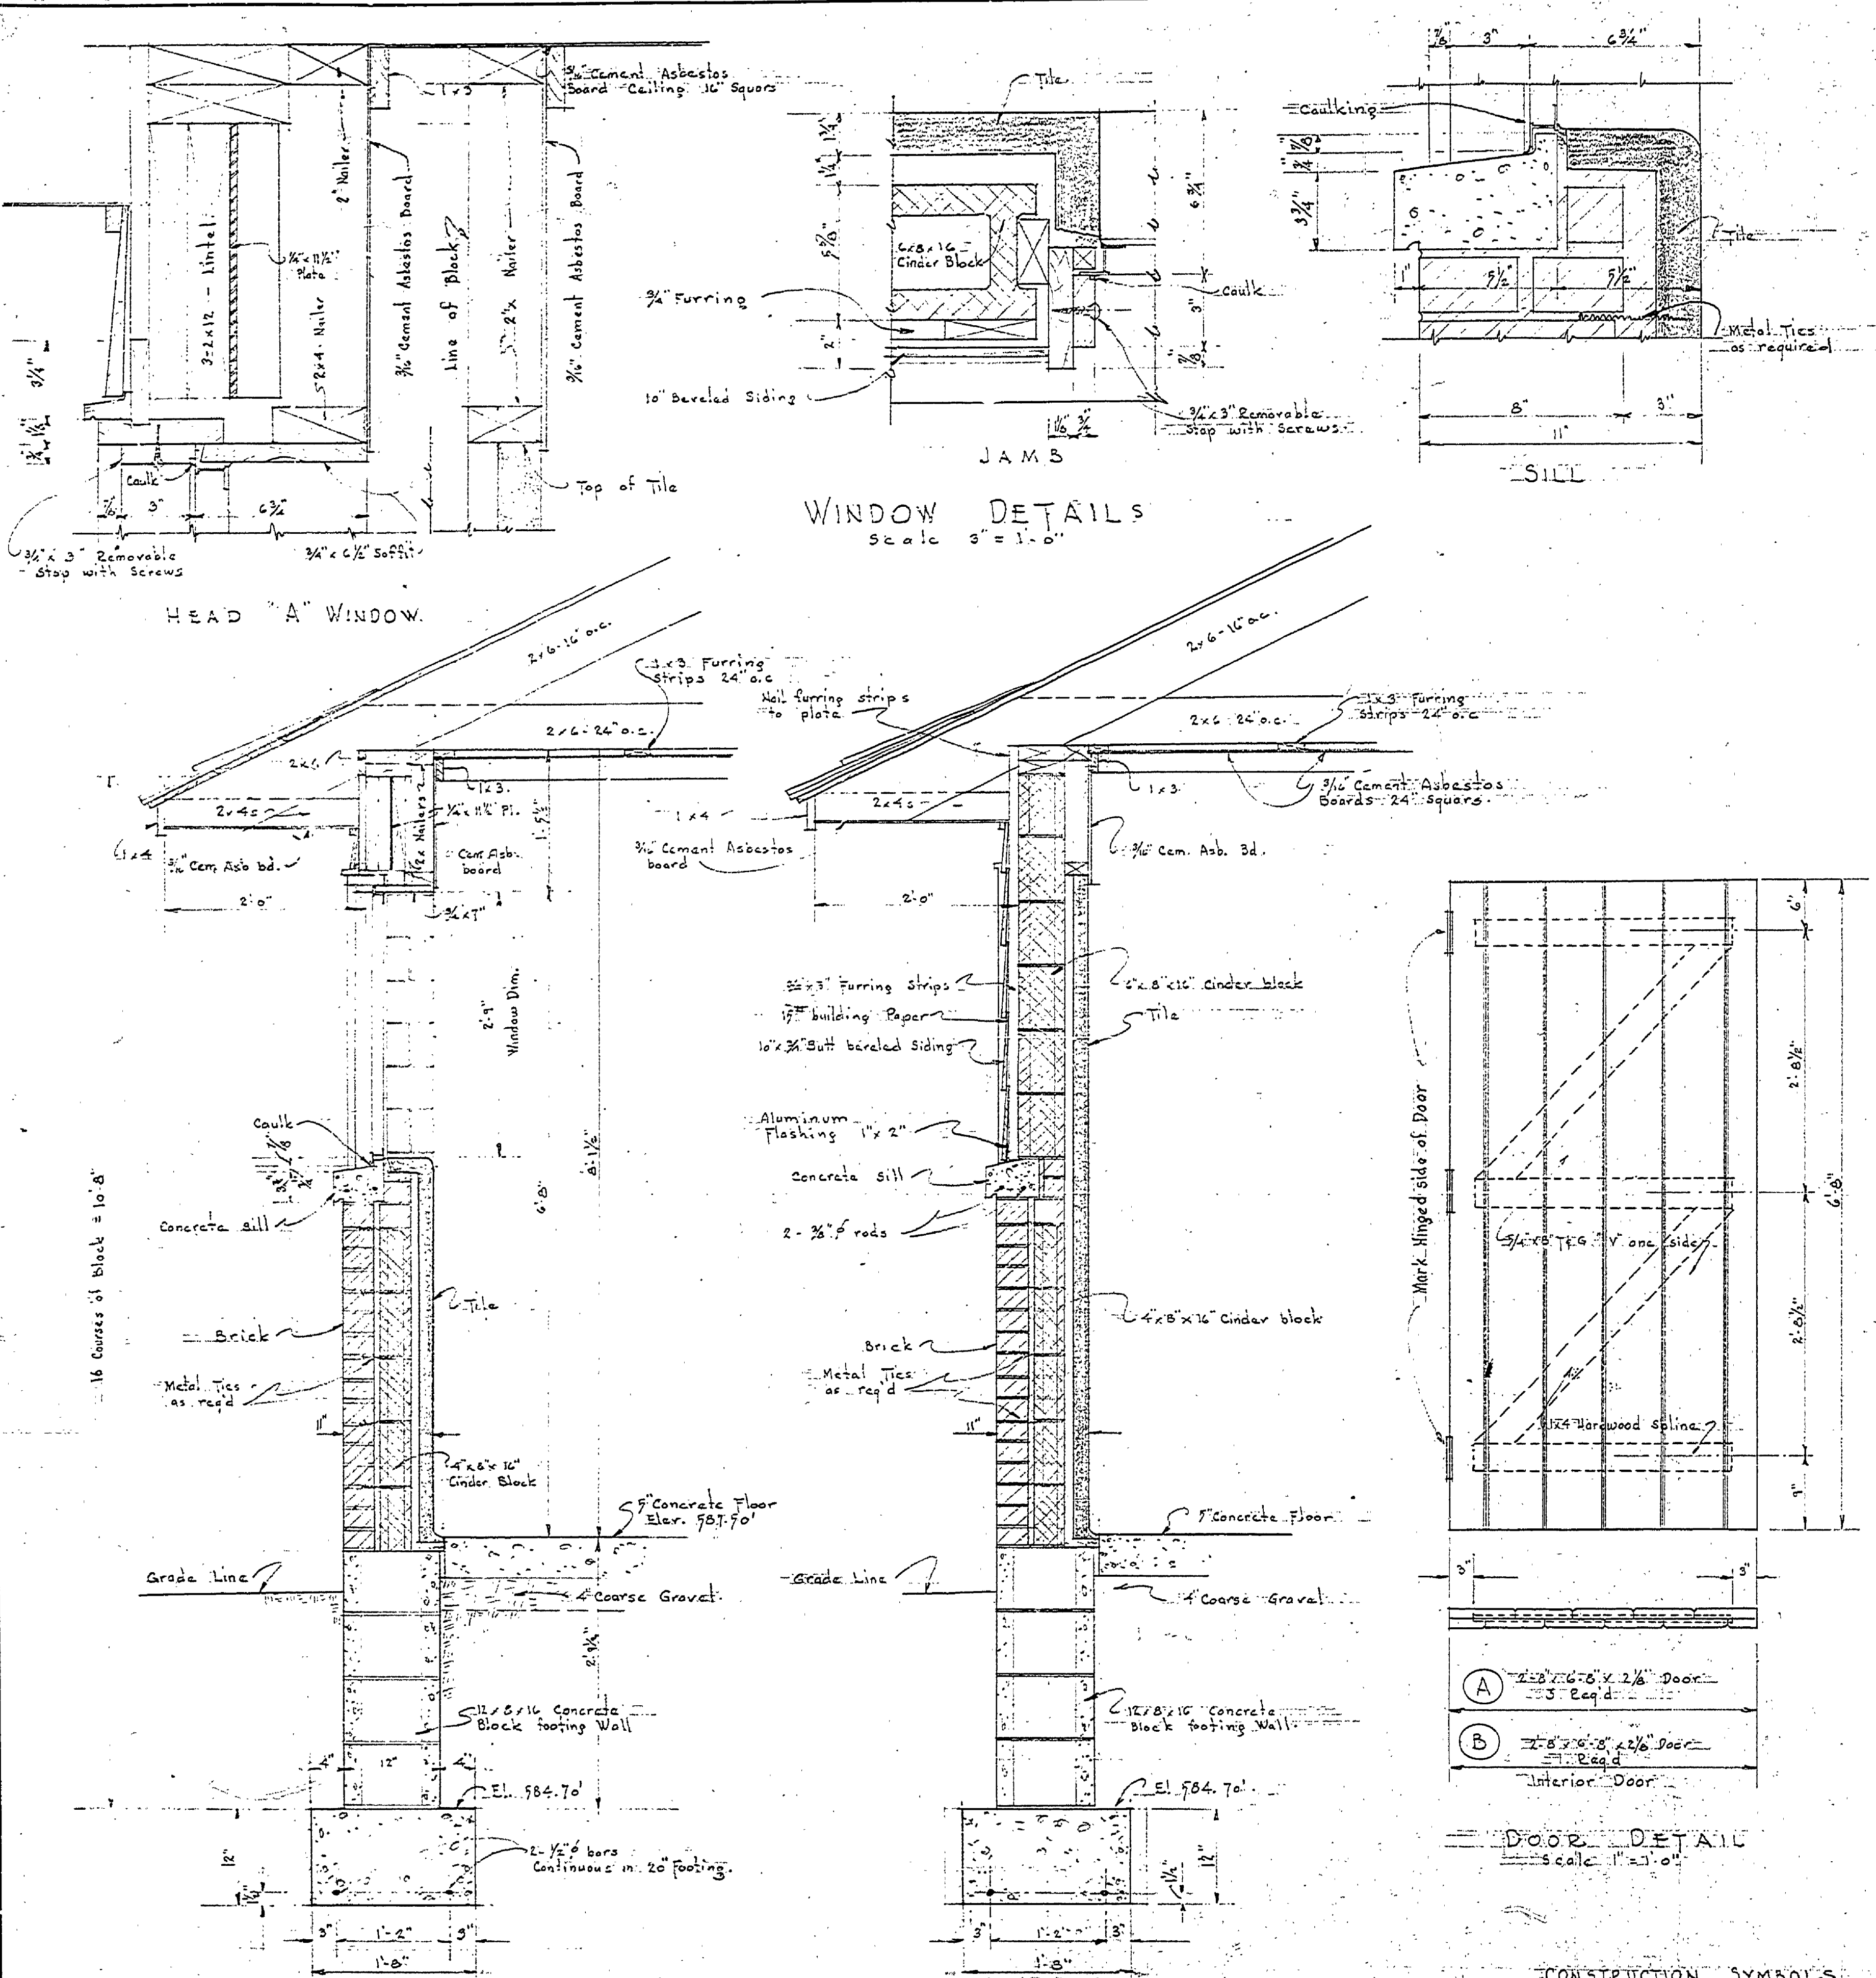

CONSTRUCTION SYMBOLS

[Symbol]	Concrete or Concrete Block
[Symbol]	Cinder Block
[Symbol]	Brick
[Symbol]	Tile
[Symbol]	Wood