
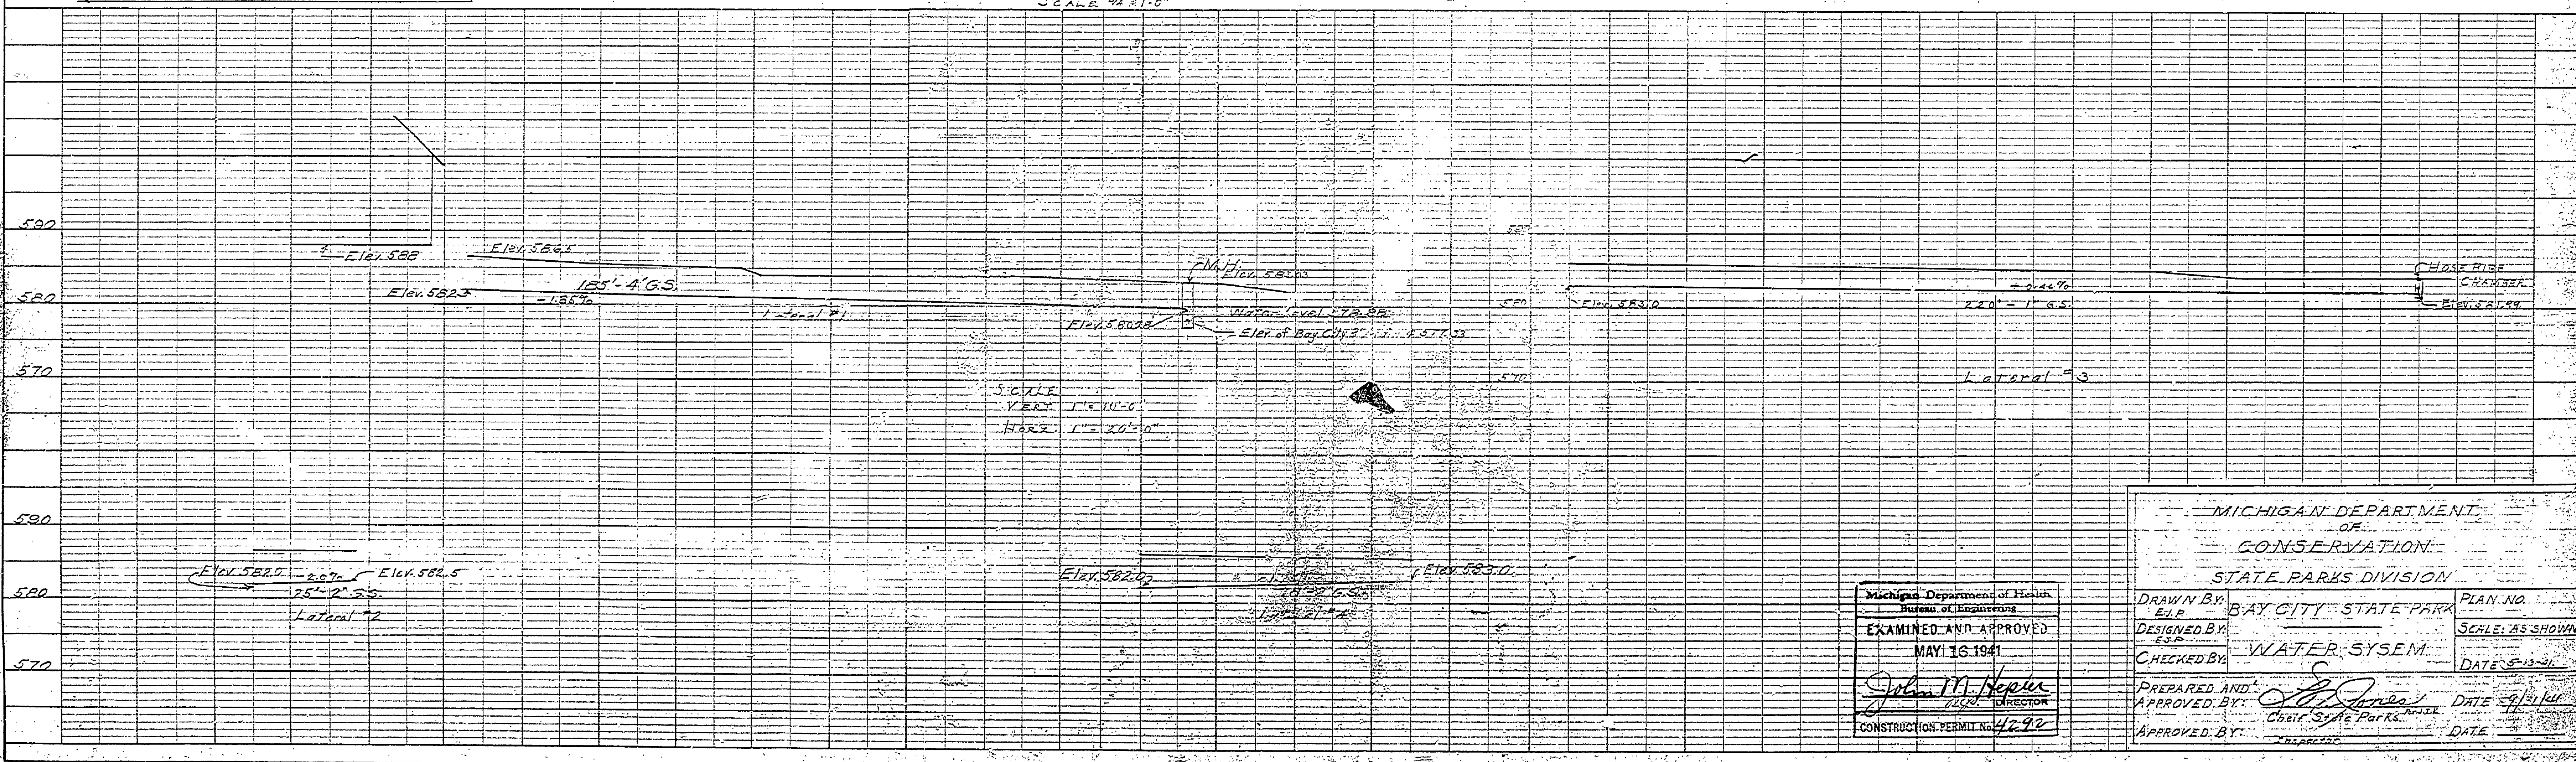
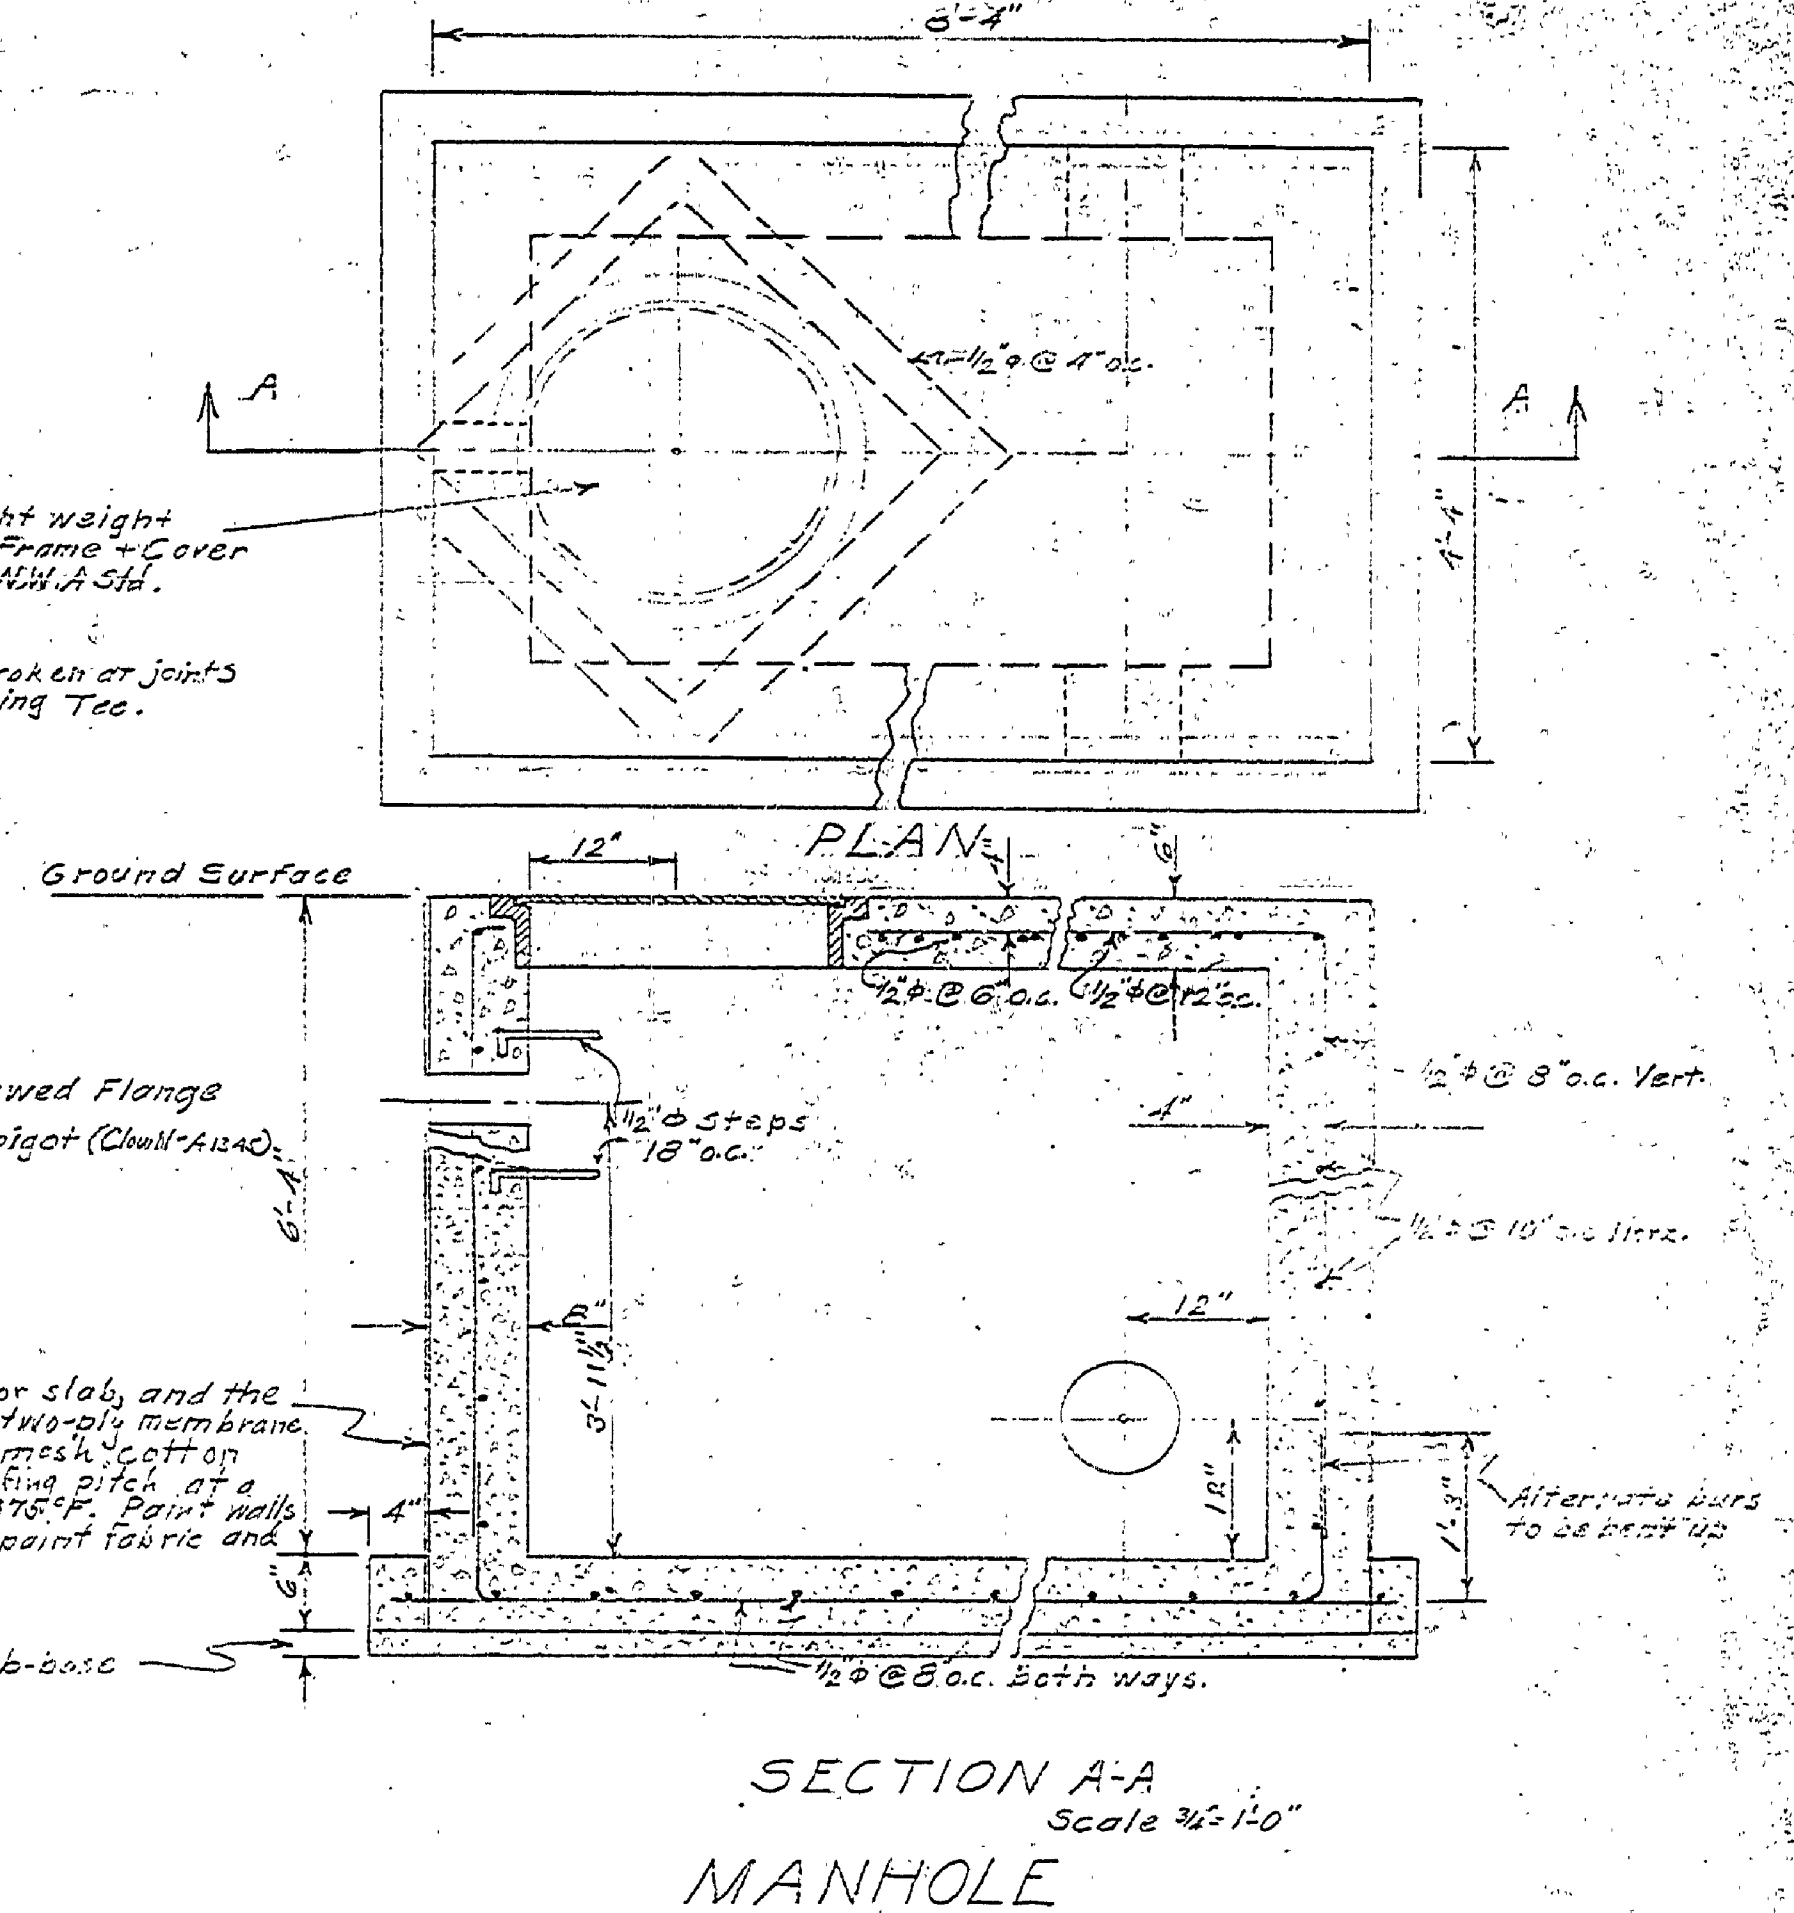
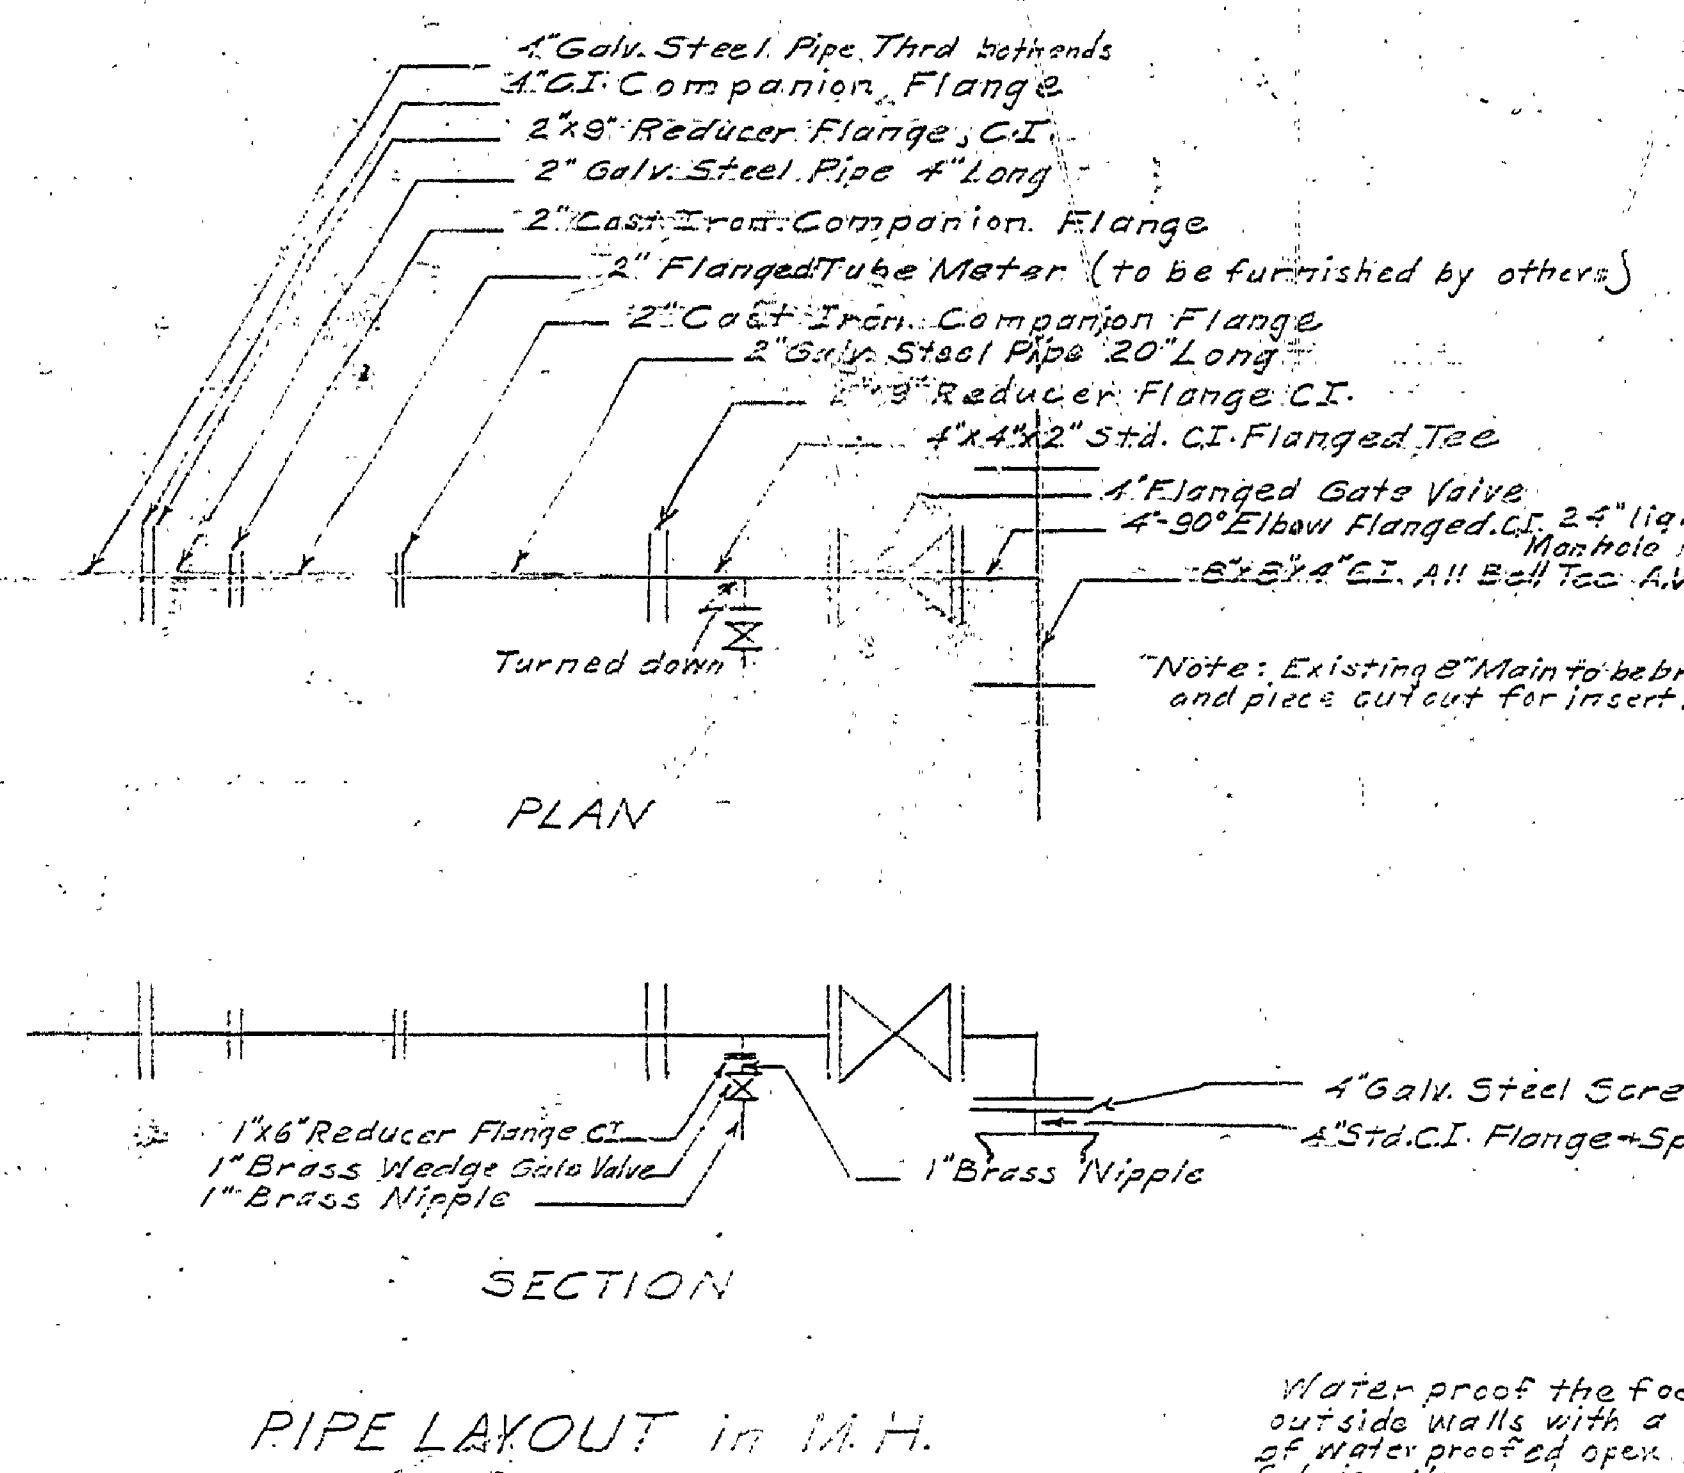
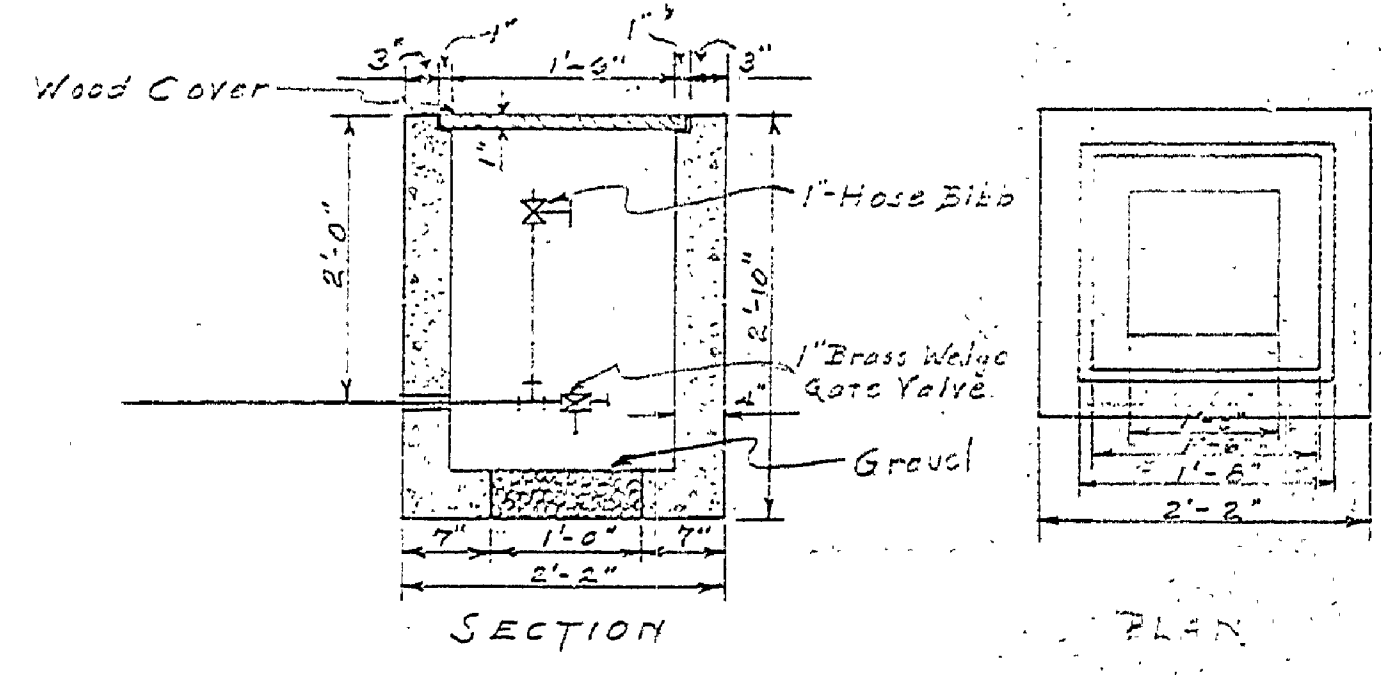


DATE	
BY	
REVISIONS	
NO.	
PLAN	
NO.	
BY	
DATE	
REVISIONS	
NO.	

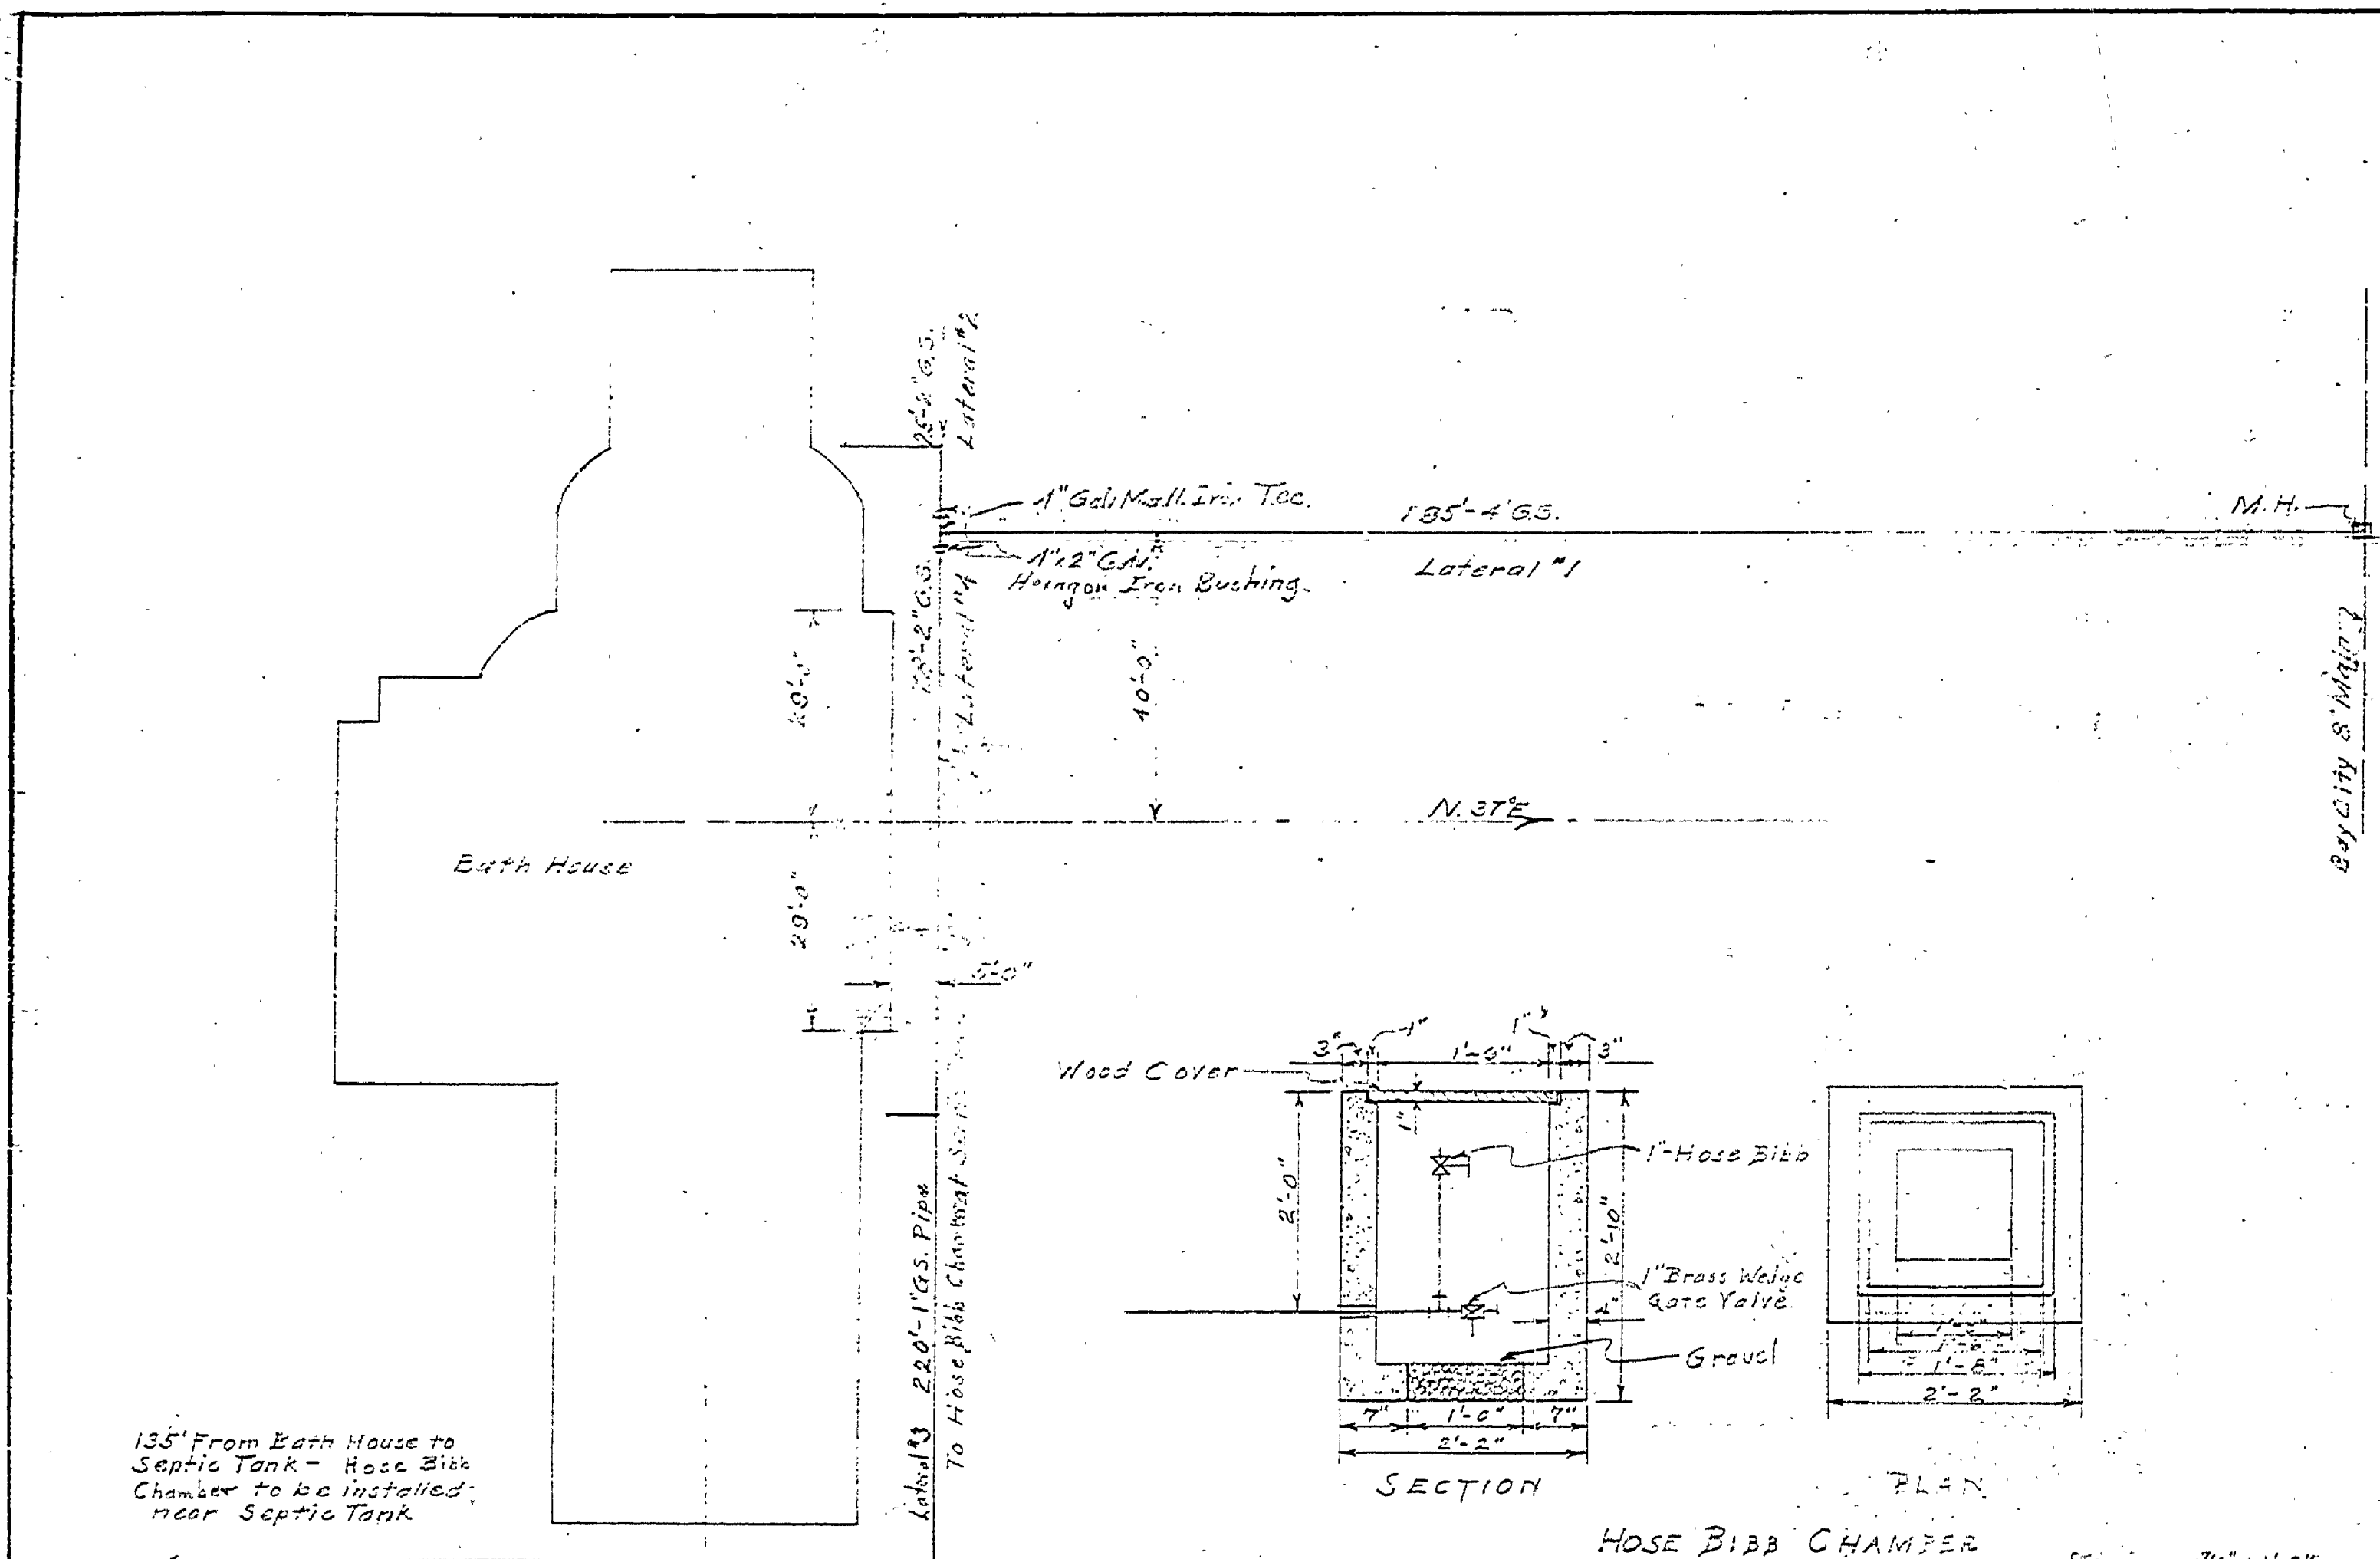

DATE	
BY	
REVISIONS	
NO.	
PROFILE	
NO.	
BY	
DATE	
REVISIONS	
NO.	

Michigan Department of Health  
Bureau of Engineering  
EXAMINED AND APPROVED  
MAY 16 1941  
*John M. Healy*  
Chief, State Parks

MICHIGAN DEPARTMENT OF CONSERVATION  
STATE PARKS DIVISION  
DRAWN BY: BAY CITY STATE PARK  
DESIGNED BY: WATER SYSTEM  
CHECKED BY: DATE 5-13-41  
PREPARED AND APPROVED BY: DATE 5/11/41  
APPROVED BY: DATE