



SECTIONAL VIEW
SCALE: 1/4" = 1'-0"

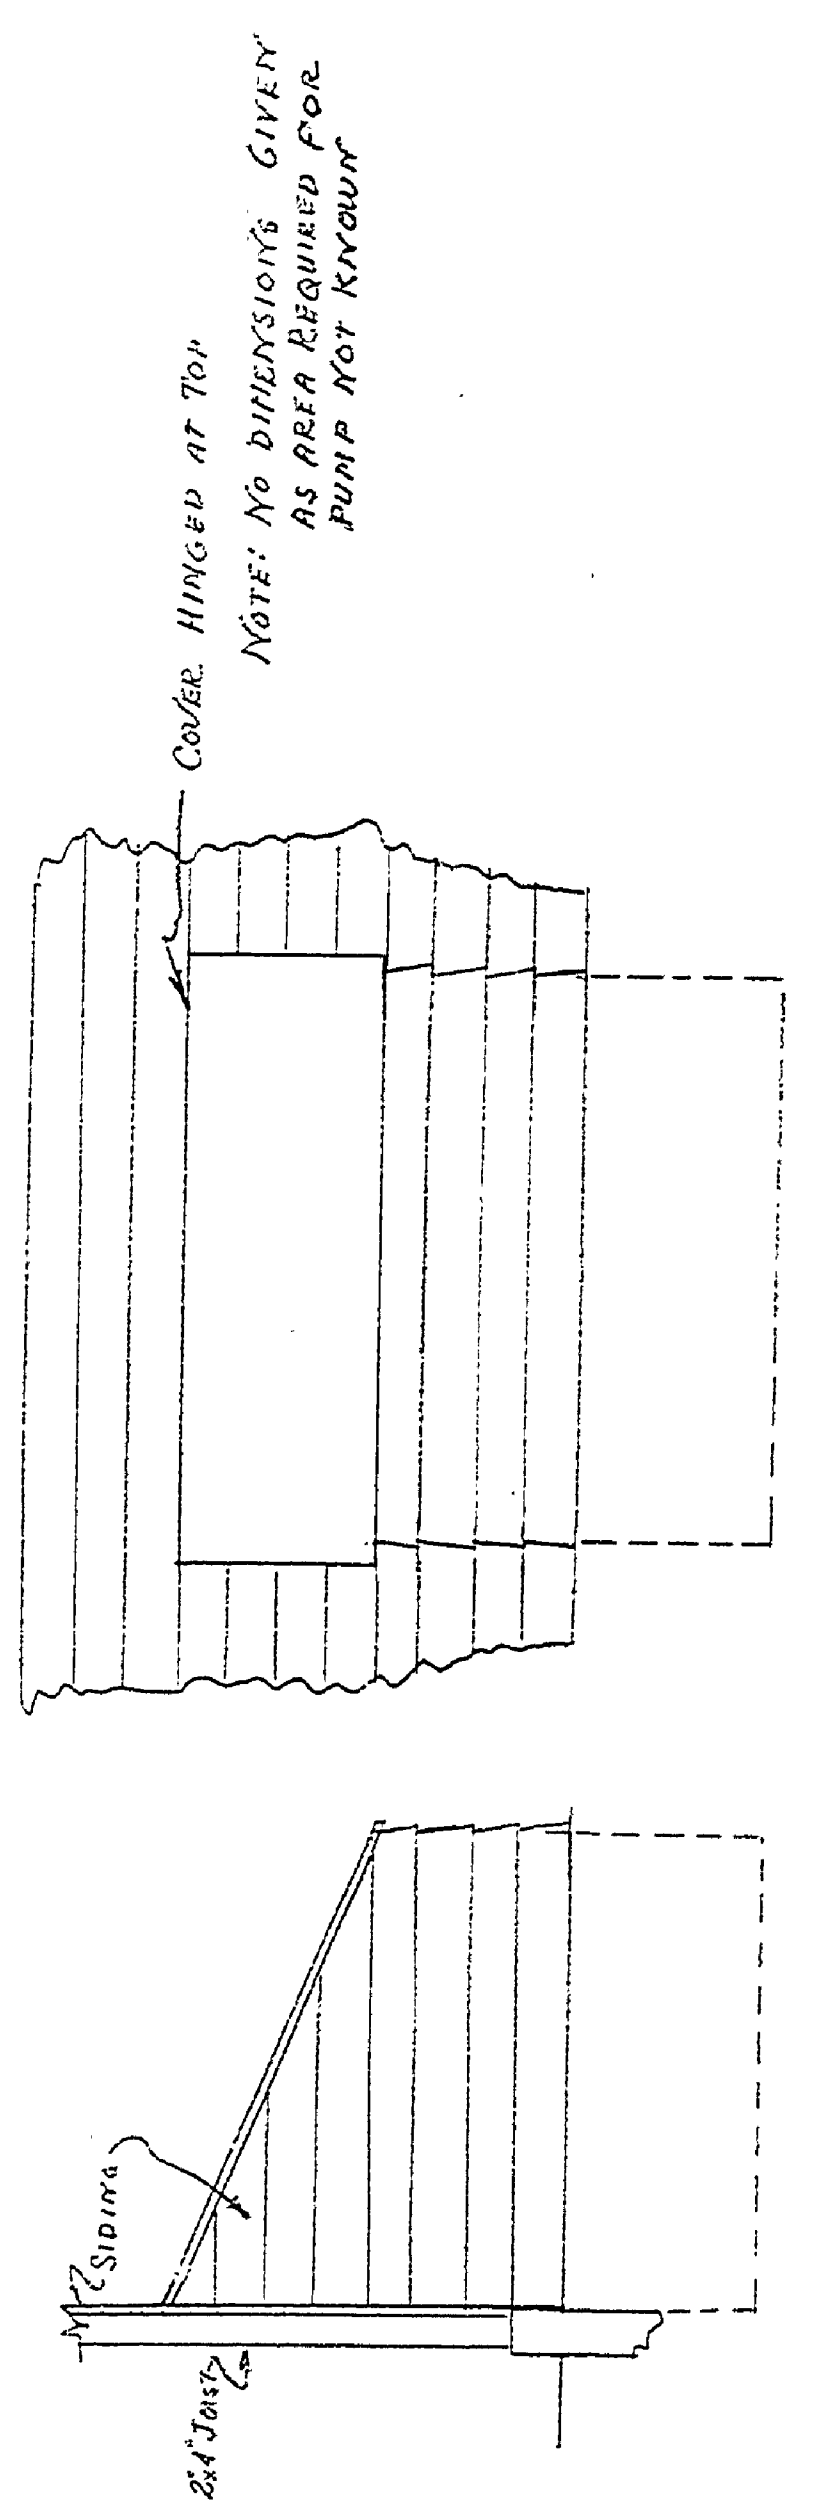

DETAILS SHOWING PUMP SHAFT ATTACHED TO BUILDING
SCALE: 1/4" = 1'-0"

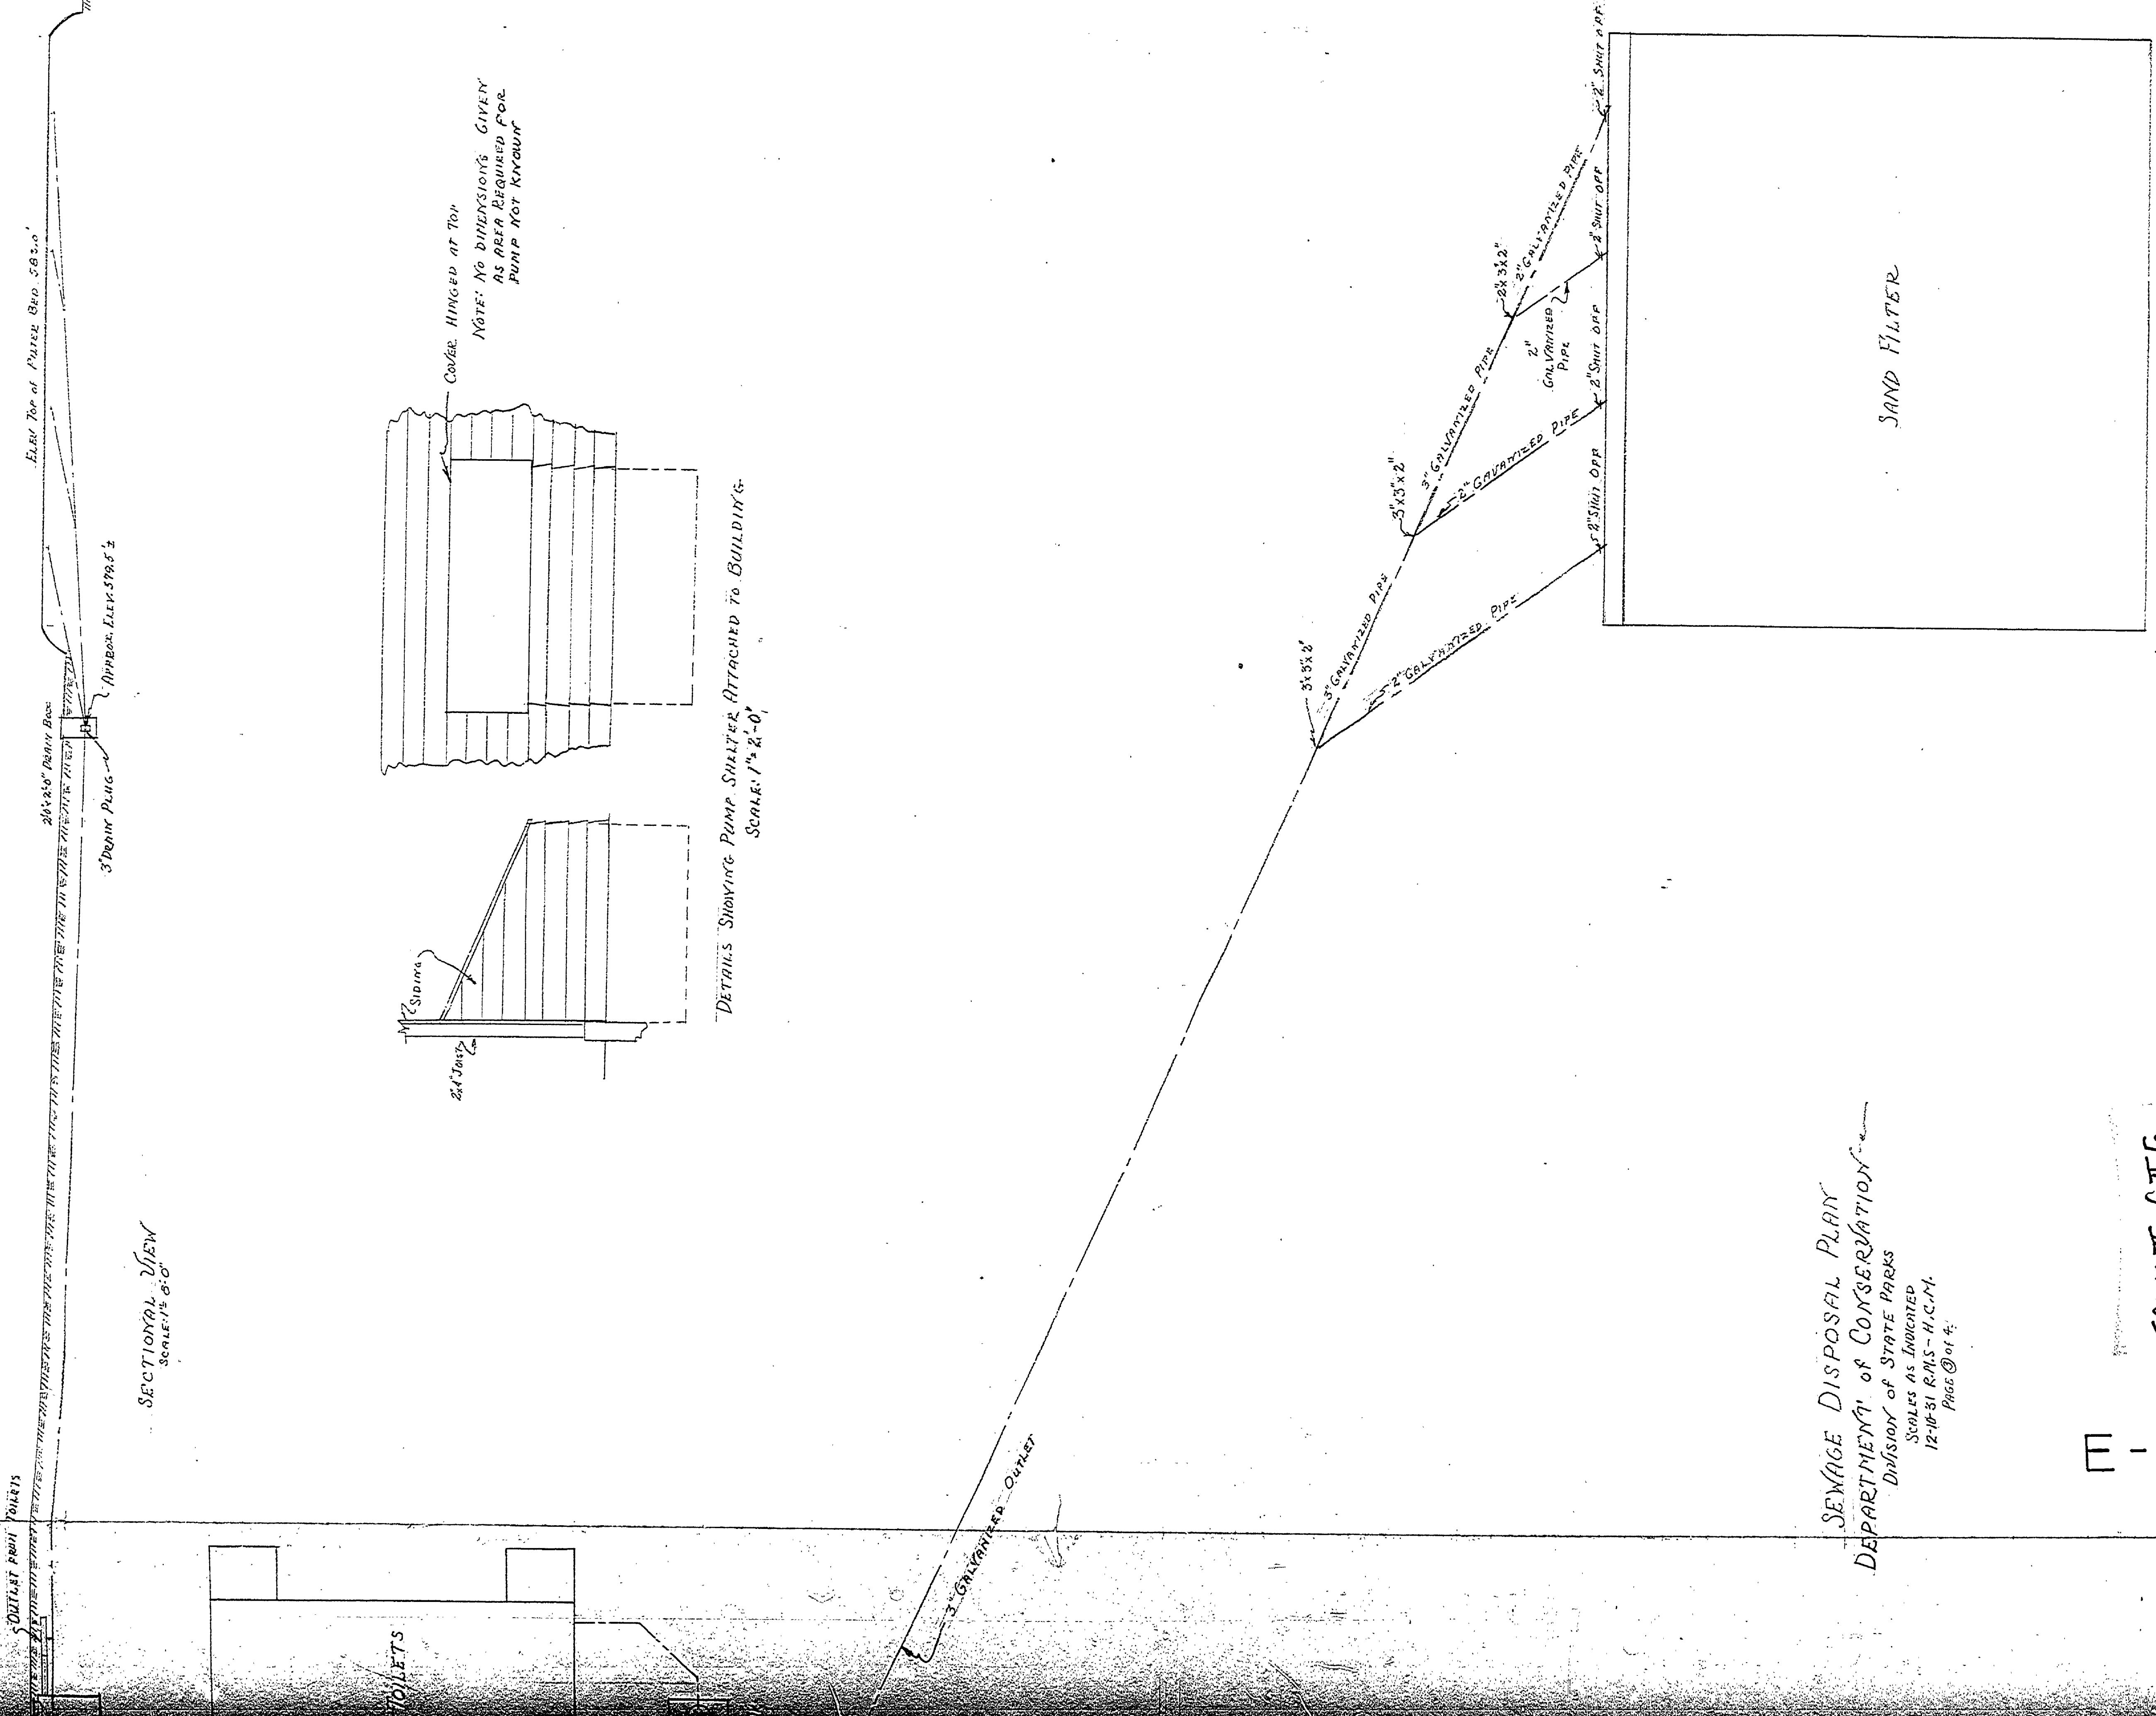

SEWERAGE DISPOSAL PLAN
DEPARTMENT of CONSERVATION
DIVISION of STATE PARKS
SCALES AS INDICATED
12-16-51 R.M.S. - H.C.M.
Page 2 of 4

E-97

FRAME II of II PANS

E-97

75-9-SF-2P
Sheet 1 of 3
Sheet 5 of 5