
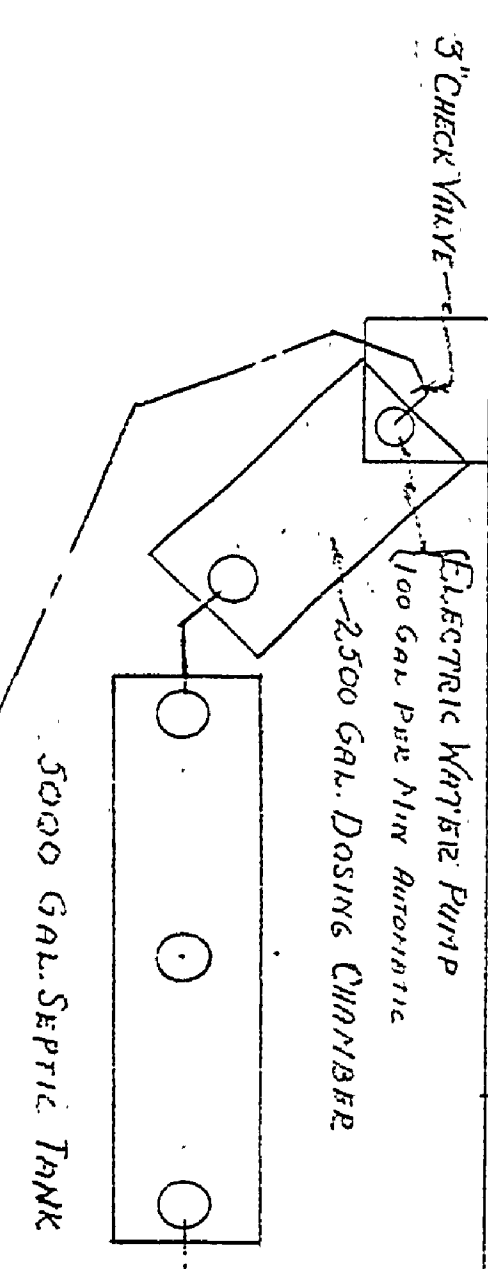


SECTIONAL VIEW  
SCALE: 1/2" = 1'-0"

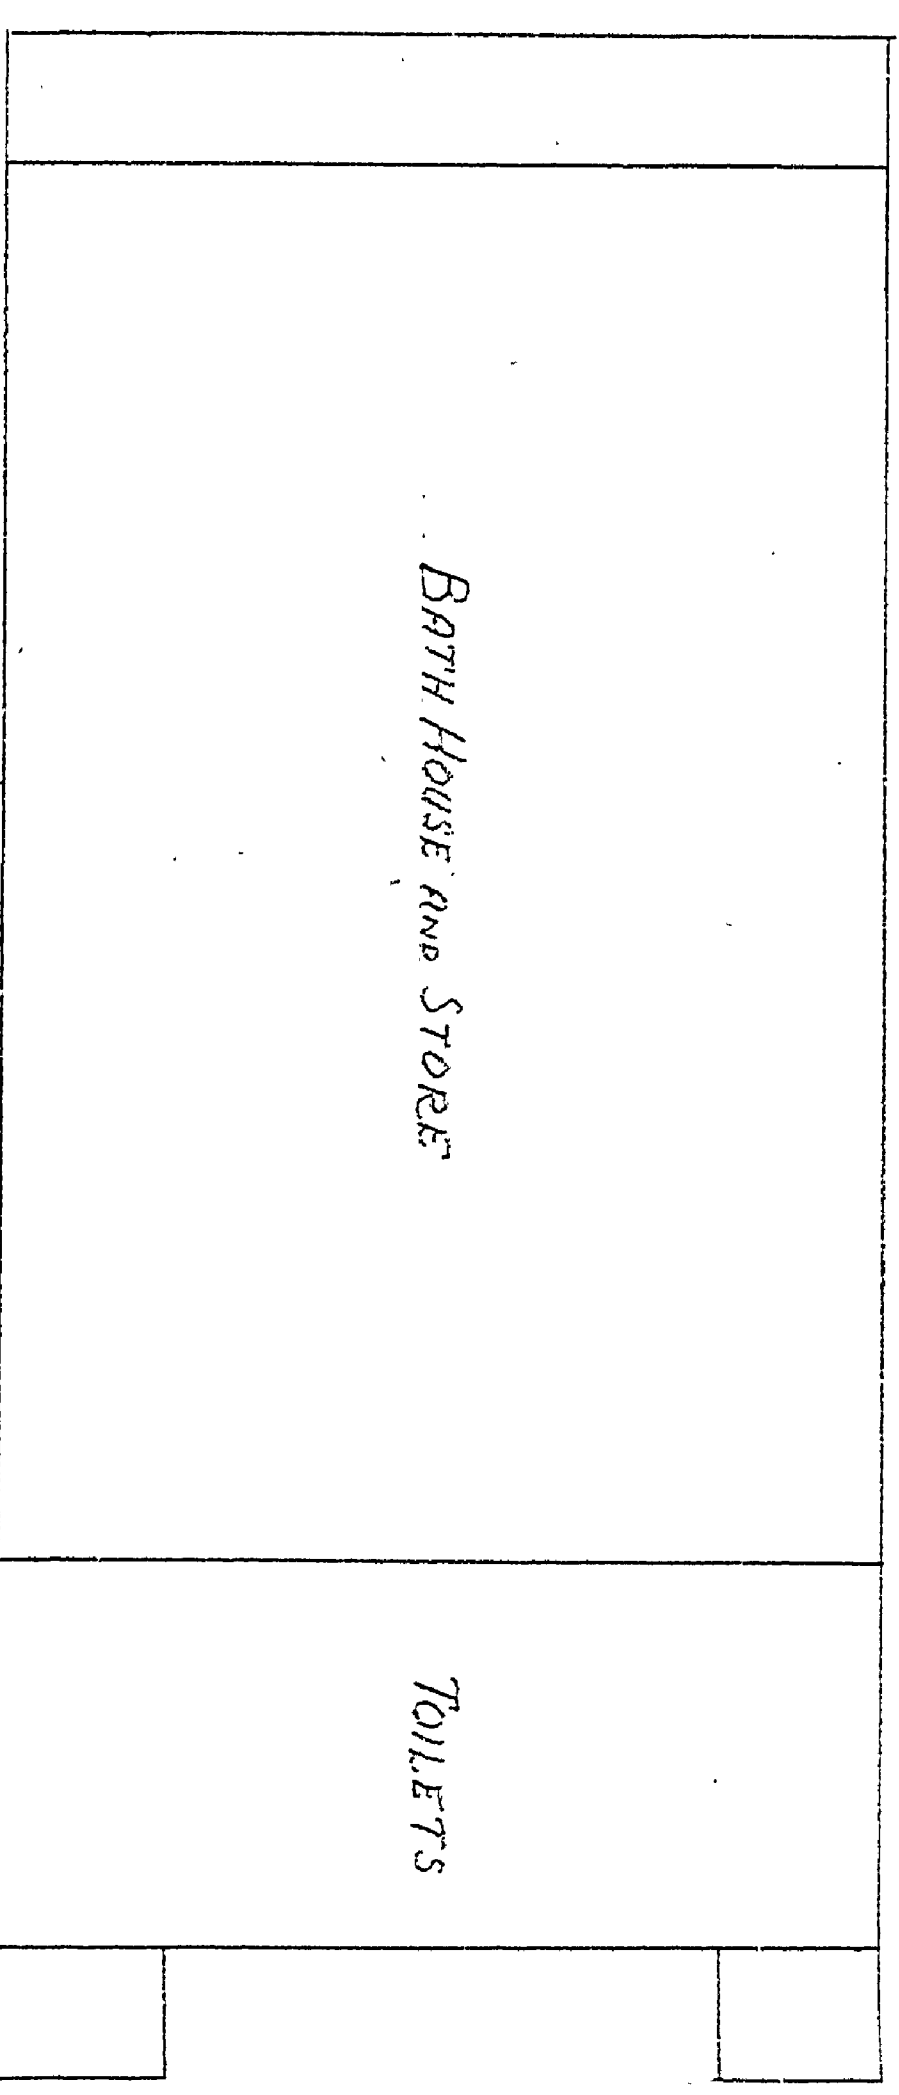

DETAILS SHOWING PUMP SHUTTERING  
SCALE: 1/2" = 1'-0"

PLAN VIEW  
SCALE: 1/2" = 1'-0"

SEWAGE DISPOSAL PLAN  
DEPARTMENT of CONSERVATION  
DIVISION of STATE PAPERS  
SIZES AS INDICATED  
12-40-51 RNS - H.C.M.  
PAGE 4 of 4

E-97

FRAME I of II FANS