


Sections A B C D E F
 Scale Vert. 1" = 10'
 Hor. 1" = 100'

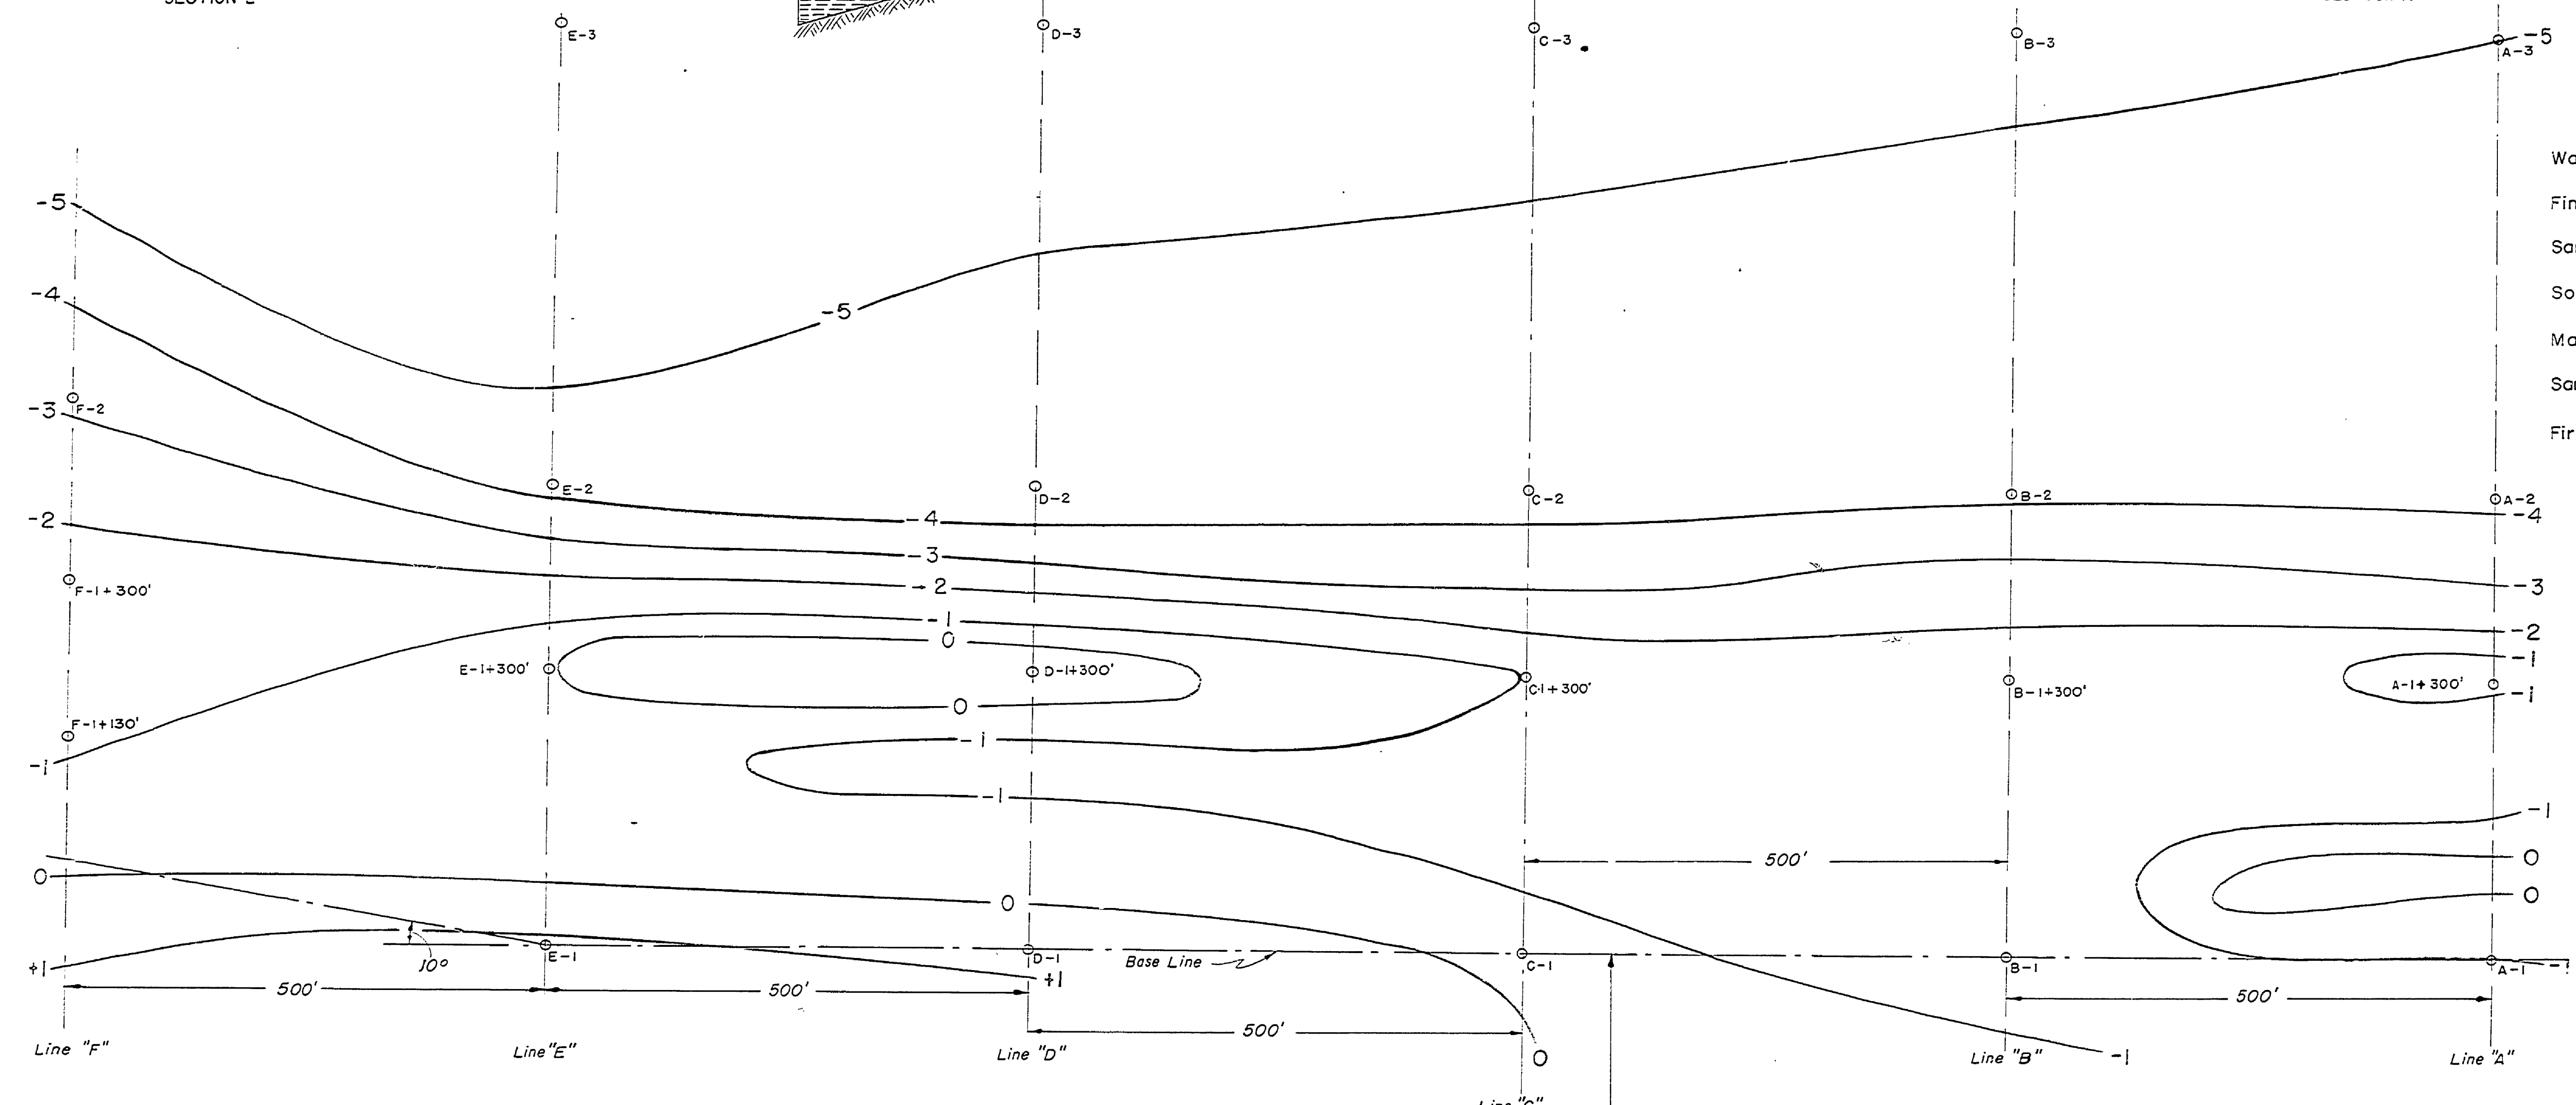

- Water
- Fine Sand
- Sand with traces of Shells
- Soft Aquatic Peat
- Marly Sand and Silt
- Sandy Clay traces of Gravel
- Firm Blue Clay

SAGINAW BAY

— Contour of Existing Sand Surface
 + Numbers indicate distances above Mean Low Water Elev. 578.5
 - Numbers indicate distances below Mean Low Water Elev. 578.5
 Scale 1" = 100'

MICHIGAN DEPARTMENT OF CONSERVATION STATE PARKS DIVISION		
Designed By	BAY CITY STATE PARK LOCATION	Plan Number
Drawn By <i>C.D.S.</i>	OF SAND BORROW FOR BATHING BEACH	Scale
Checked By		Date 3-27-1945
Approved	CHIEF PARKS DIVISION	Date

E-102