



PROPOSED FILL
AT
BAY CITY STATE PARK
MICHIGAN DEPARTMENT OF CONSERVATION
PARKS DIVISION

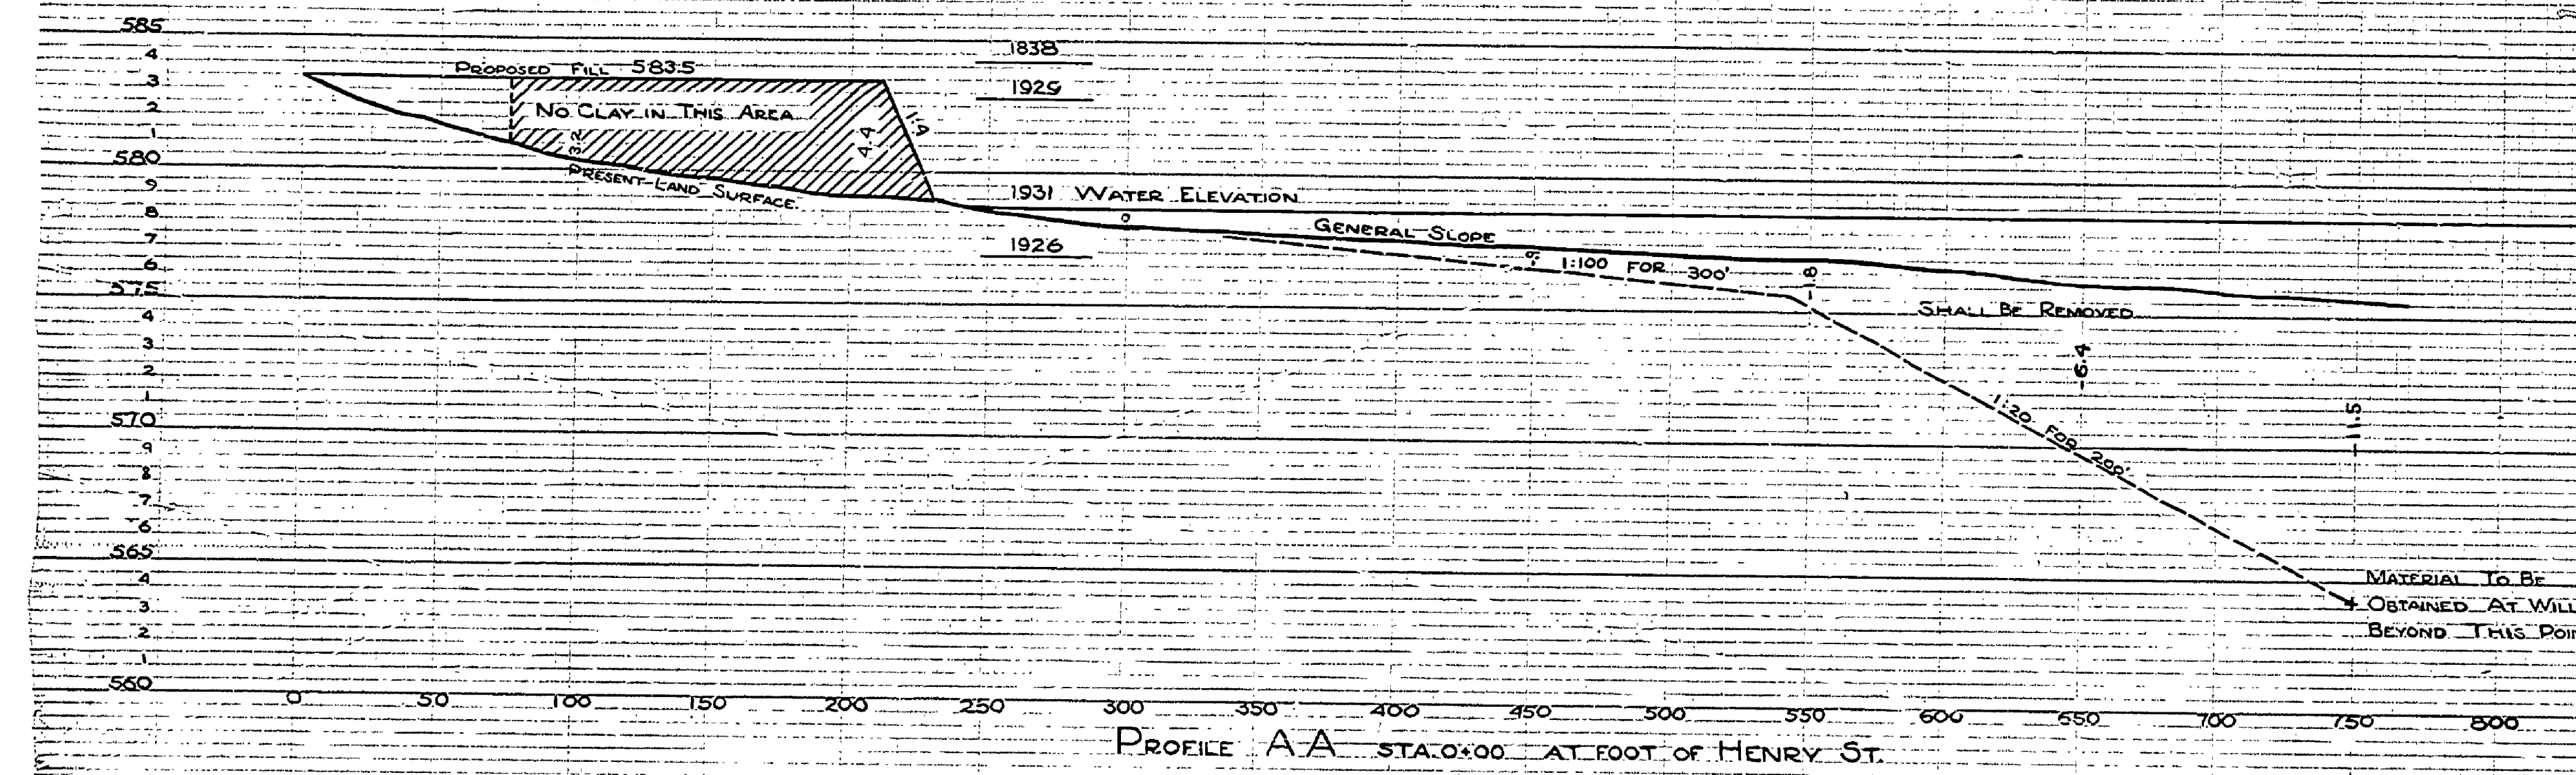

FRAME IT UP
TOP HEAD
FILE MICHIGAN

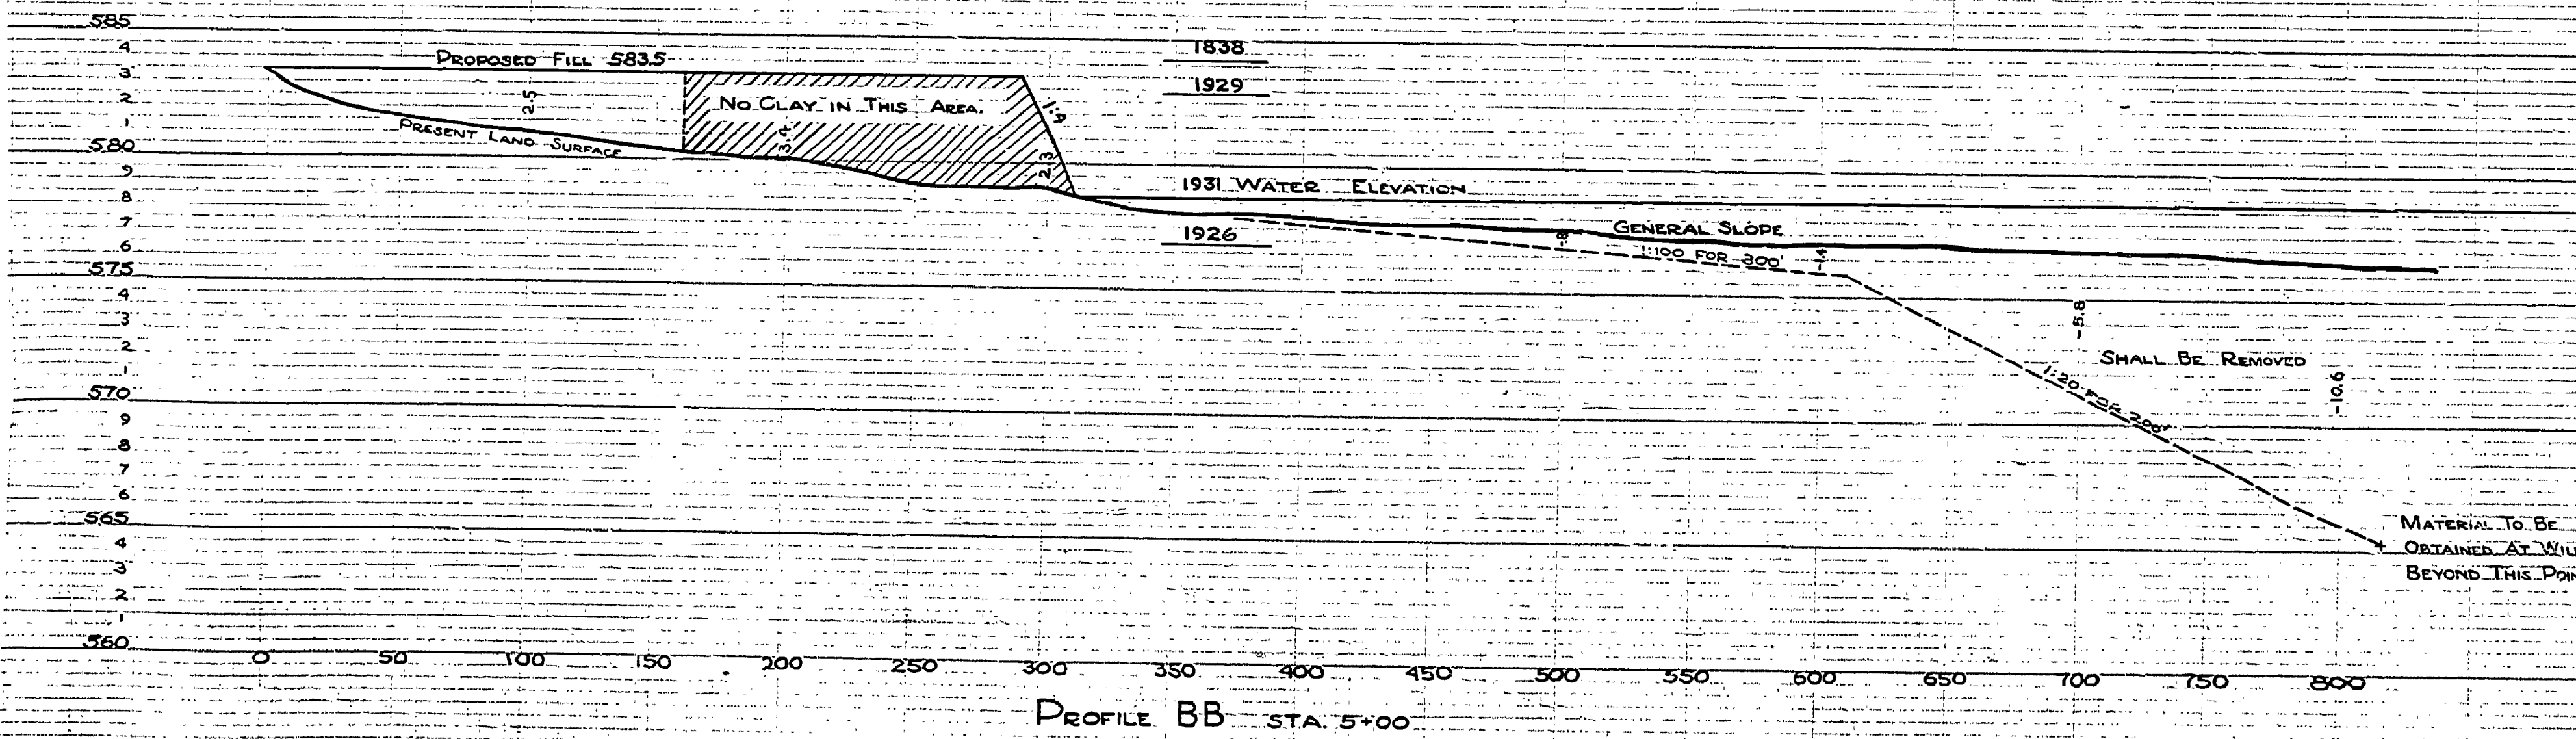

THE RESEARCH LOG CO.
100 WEST BROADWAY

THE RESEARCH LOG CO.
100 WEST BROADWAY