


PROFILE EE STA. 20+00

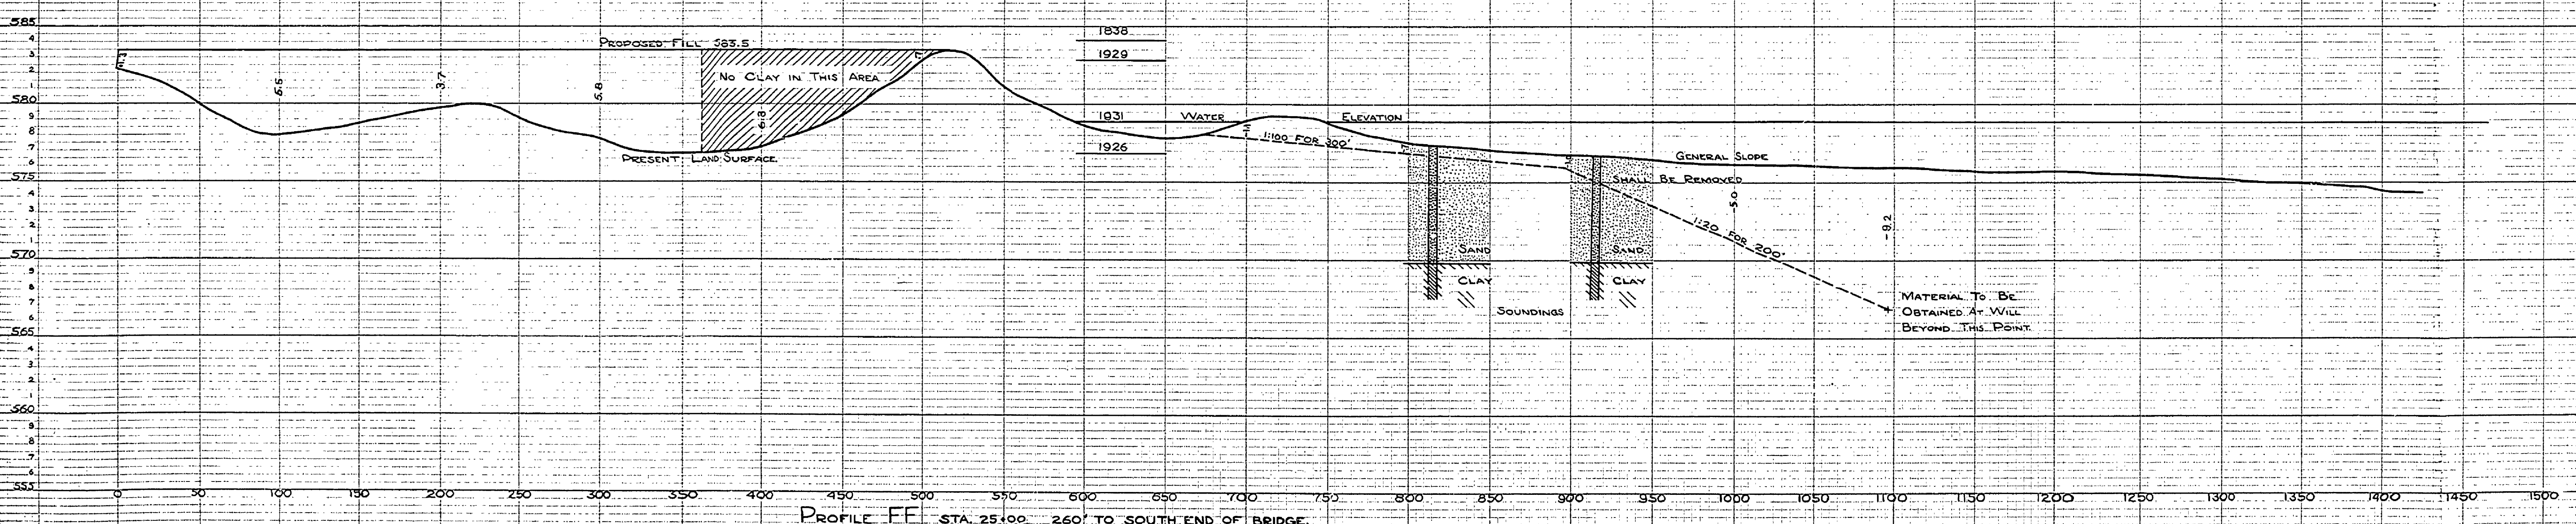

PROFILE FF STA. 25+00 260' TO SOUTH END OF BRIDGE

ENGINE LETTERS CO. CROSS SECTION 10" x 10" 1:1 INCH

E-104

99

ENGINE LETTERS CO. CROSS SECTION 10" x 10" 1:1 INCH