


PROFILE GG STA. 30+00 160' FROM NORTH END BRIDGE.

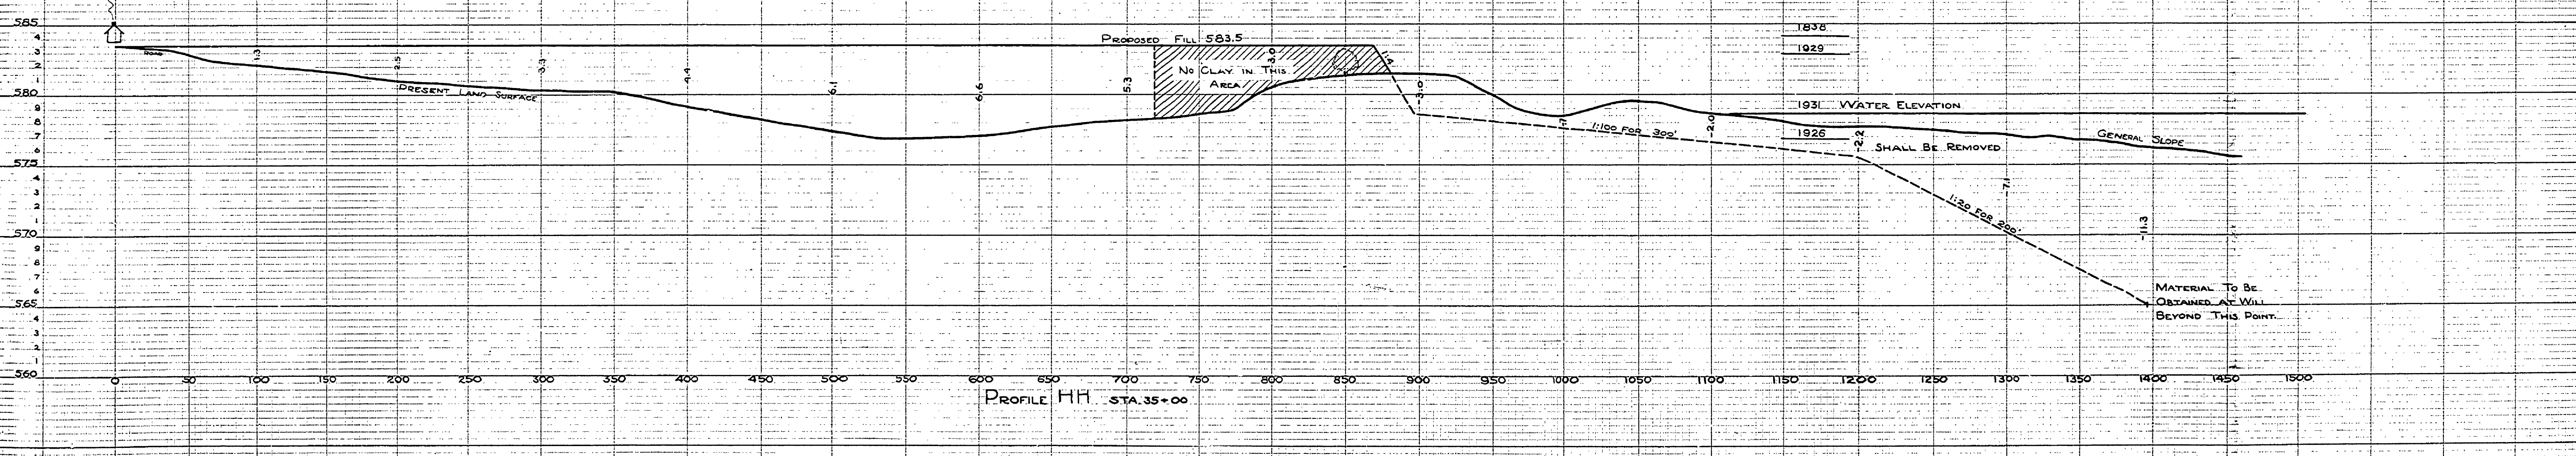

PROFILE HH STA. 35+00