


PROFILE II STA. 40+00.

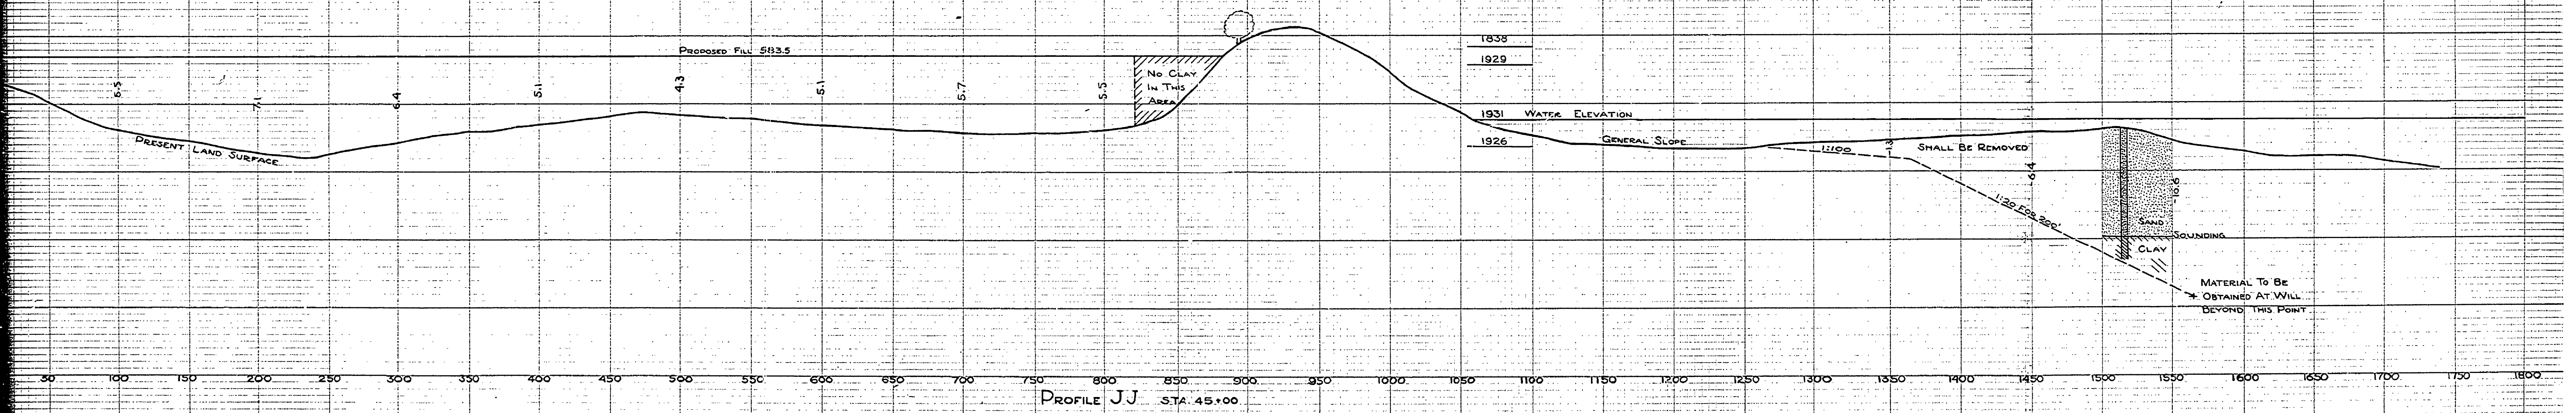

PROFILE JJ STA. 45+00.

FRAME I of II Frames
E-104

EUGENE DIEZGEN CO.
GRAPHIC CROSS SECTION 10" x 10" 1" INCH

E-104

99

EUGENE DIEZGEN CO.
GRAPHIC CROSS SECTION 10" x 10" 1" INCH