


CONSTRUCTION PLANS

FOR
CHANNEL DREDGING
AT
BAY CITY STATE PARK
BAY CITY, MICHIGAN


INDEX OF SHEETS

- 1. COVER SHEET & LOCATION
- 2. PLAN & CROSS SECTIONS OF CHANNEL

- ① CHANNEL TO BE DREDGED
- ② DISPOSAL AREA APPROX. 300 CU. YDS.
- ③ " " " 200 CU. YDS.
- ④ " " " 2000 CU. YDS.

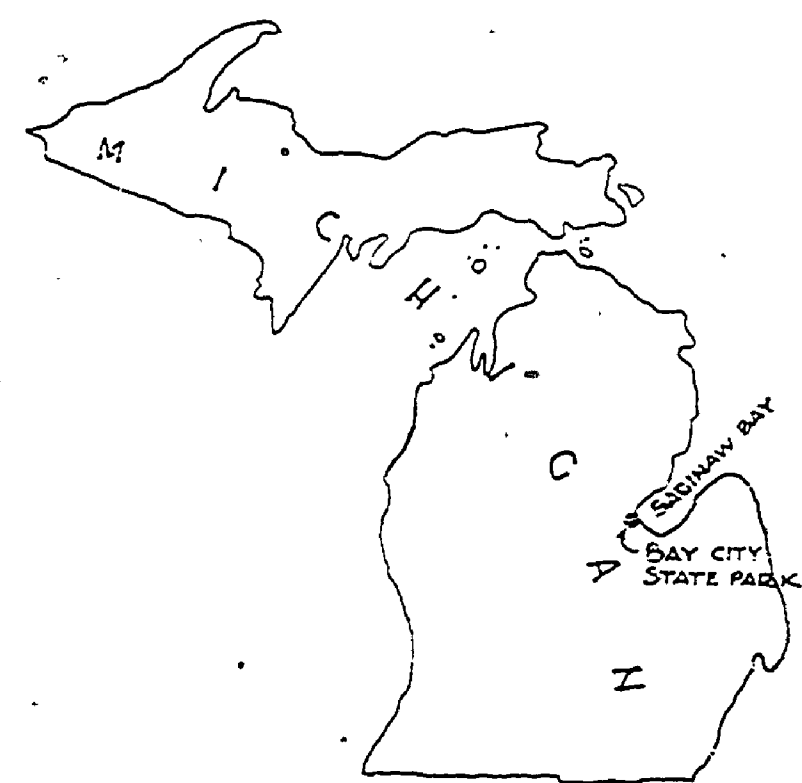

KEY MAP

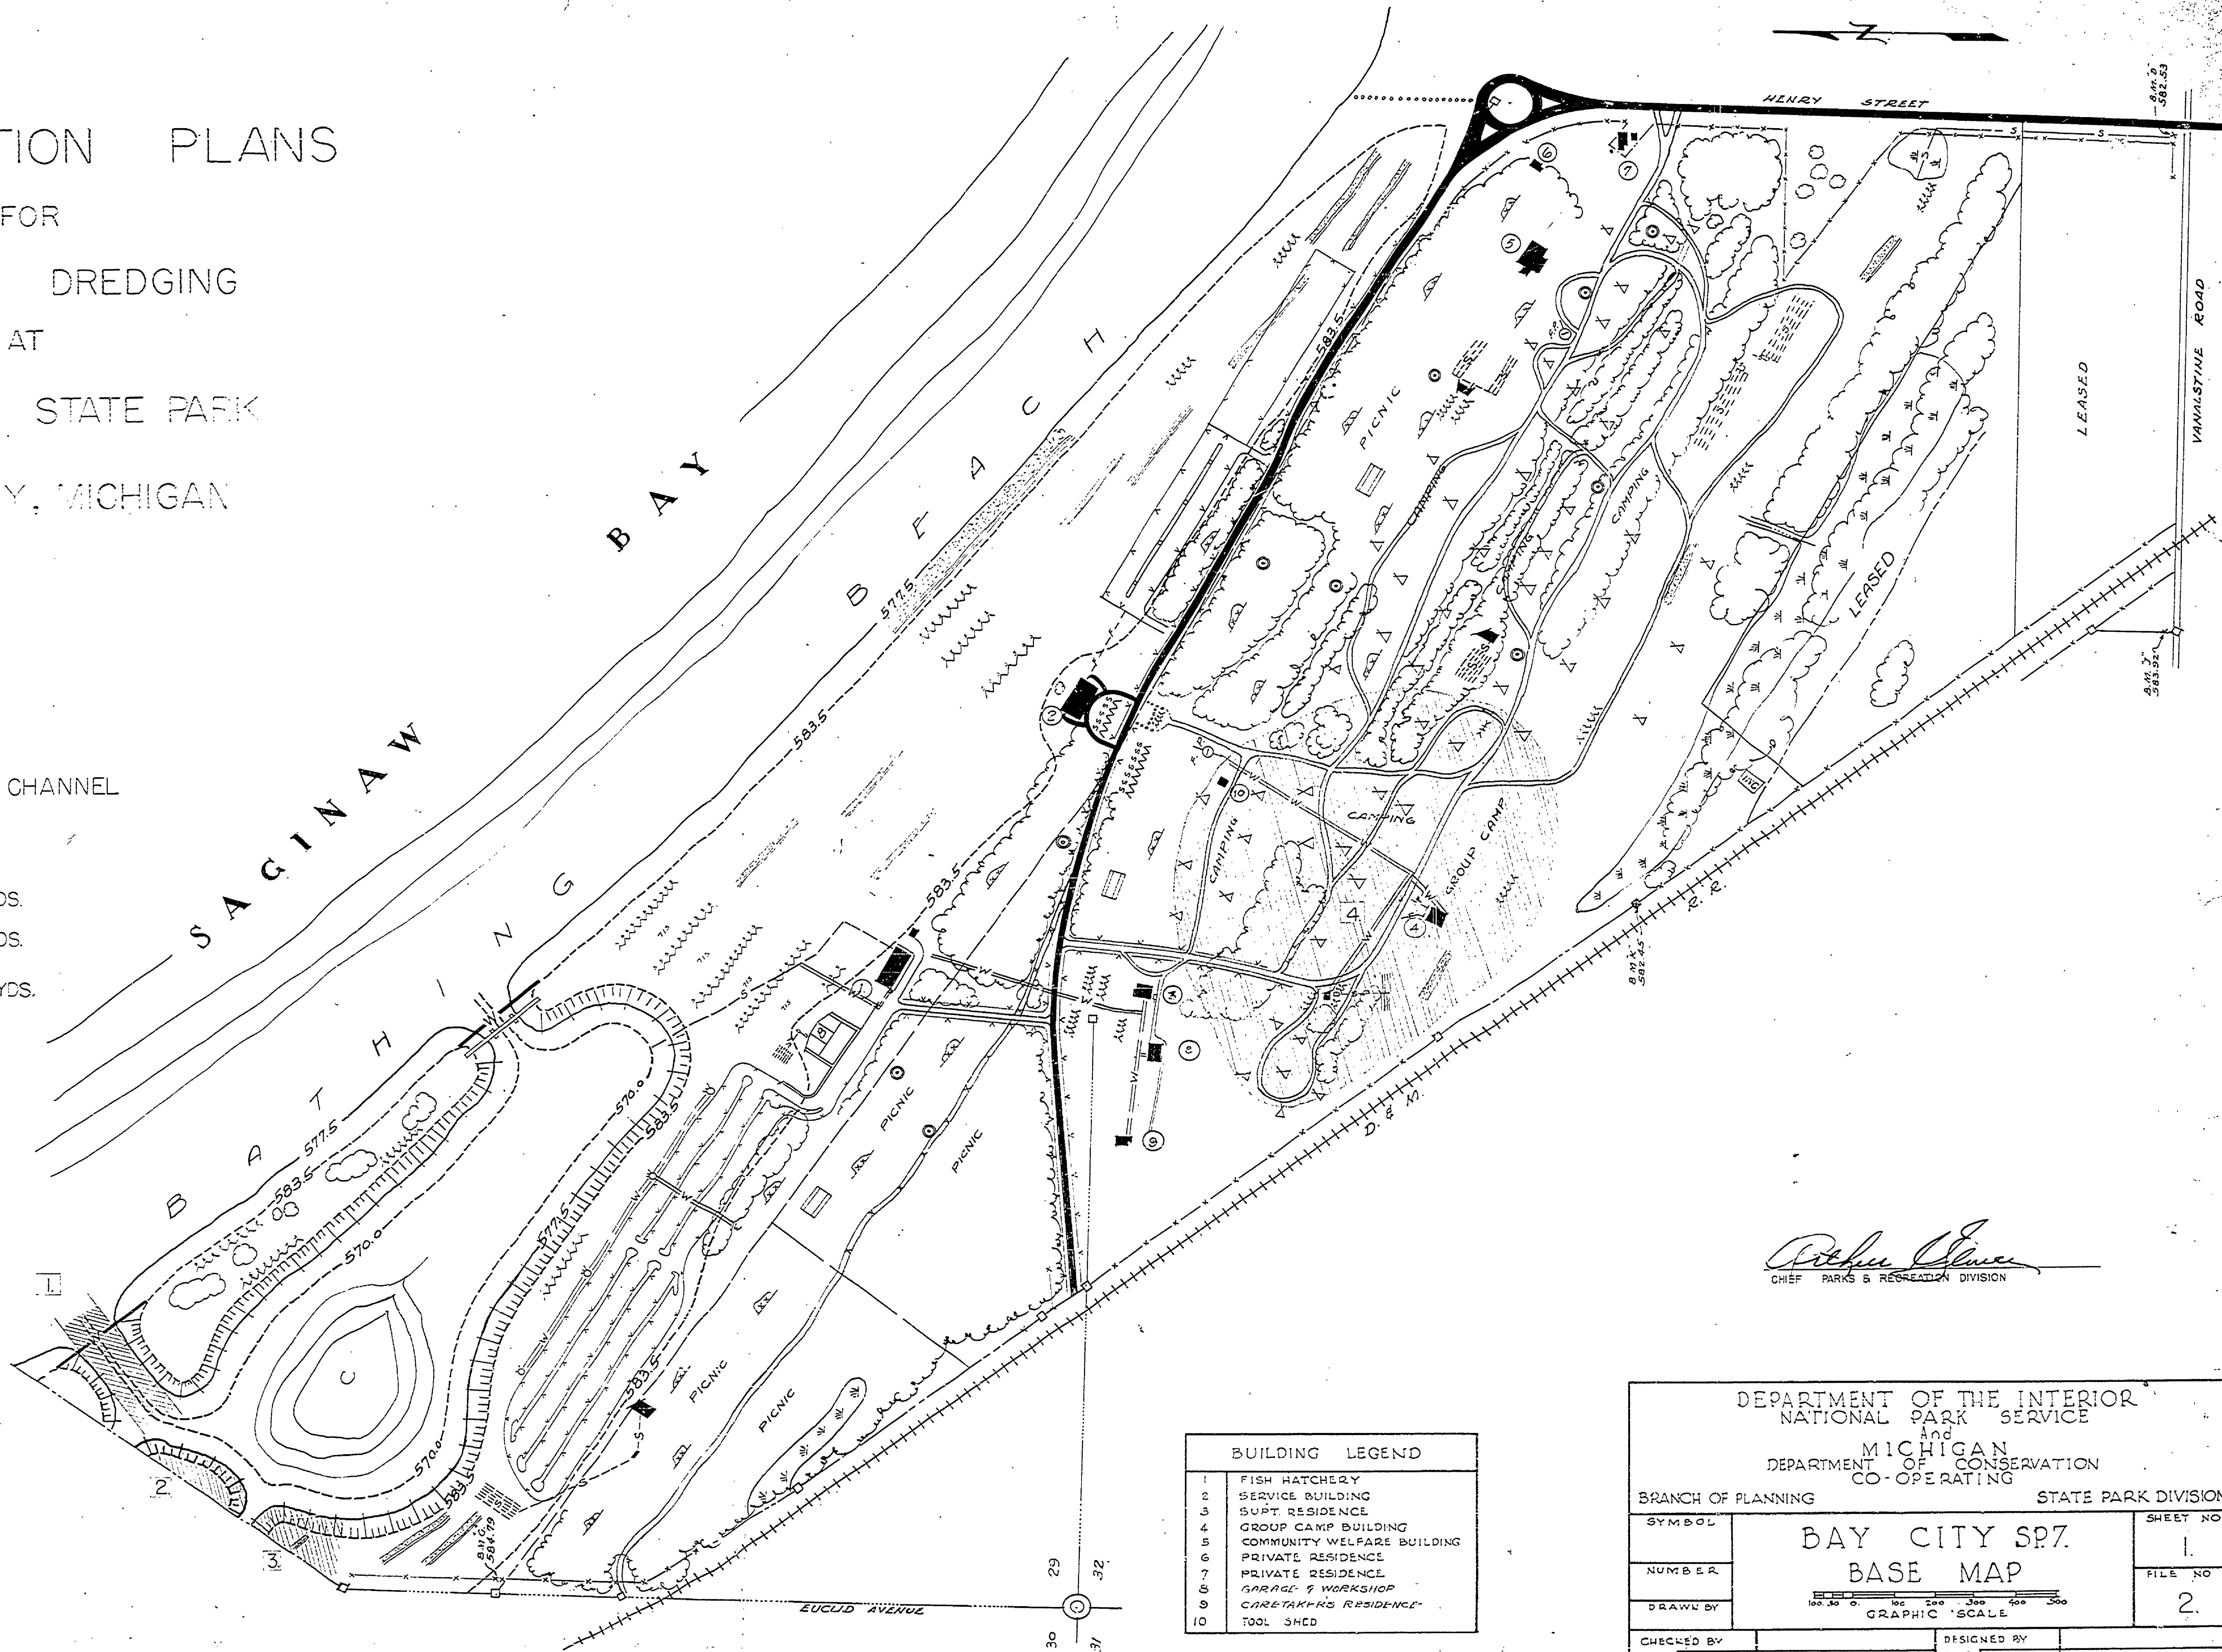

BUILDING LEGEND	
1	FISH HATCHERY
2	SERVICE BUILDING
3	SUPT. RESIDENCE
4	GROUP CAMP BUILDING
5	COMMUNITY WELFARE BUILDING
6	PRIVATE RESIDENCE
7	PRIVATE RESIDENCE
8	GARAGE & WORKSHOP
9	CARETAKER'S RESIDENCE
10	TOOL SHED

Arthur Oliver
CHIEF PARKS & RECREATION DIVISION

DEPARTMENT OF THE INTERIOR NATIONAL PARK SERVICE and MICHIGAN DEPARTMENT OF CONSERVATION CO-OPERATING			
BRANCH OF PLANNING		STATE PARK DIVISION	
SYMBOL	BAY CITY SP7. BASE MAP		SHEET NO. 1
NUMBER	100 200 300 400 500 GRAPHIC SCALE		FILE NO. 2
DRAWN BY	DESIGNED BY	DATE	
CHECKED BY	PROJECT SUPERINTENDENT	DATE	SUBMITTED BY
RECOMMENDED FOR CONSTRUCTION BY	FIFTH REGIONAL INSPECTOR	DATE	SUPT. OF STATE PARKS
APPROVED FOR CONSTRUCTION BY	FIFTH REGIONAL OFFICER N.P.S.	DATE	APPROVED BY
DATE		DATE	MICH. CONSERVATION COMM.

Construction Plans for
Channel Dredging
E-105