


REVISIONS	NO.	DATE	BY
4	1		
5	2		
6	3		

REVIEWED BY SECTIONS	DATE	APPROVED BY
ARCHITECTURAL	8-15-47	
ENGINEERING	13-14-47	
LANDSCAPE	Plus 8/27	


DRAWN BY	TRACED BY	CHECKED BY	DATE
M.D. D.K.W.	D.K.W.	R.H.D.	13 AUG 1947

ASSISTANT CHIEF IN CHARGE	DATE
H.C.M.	Plus 8/27

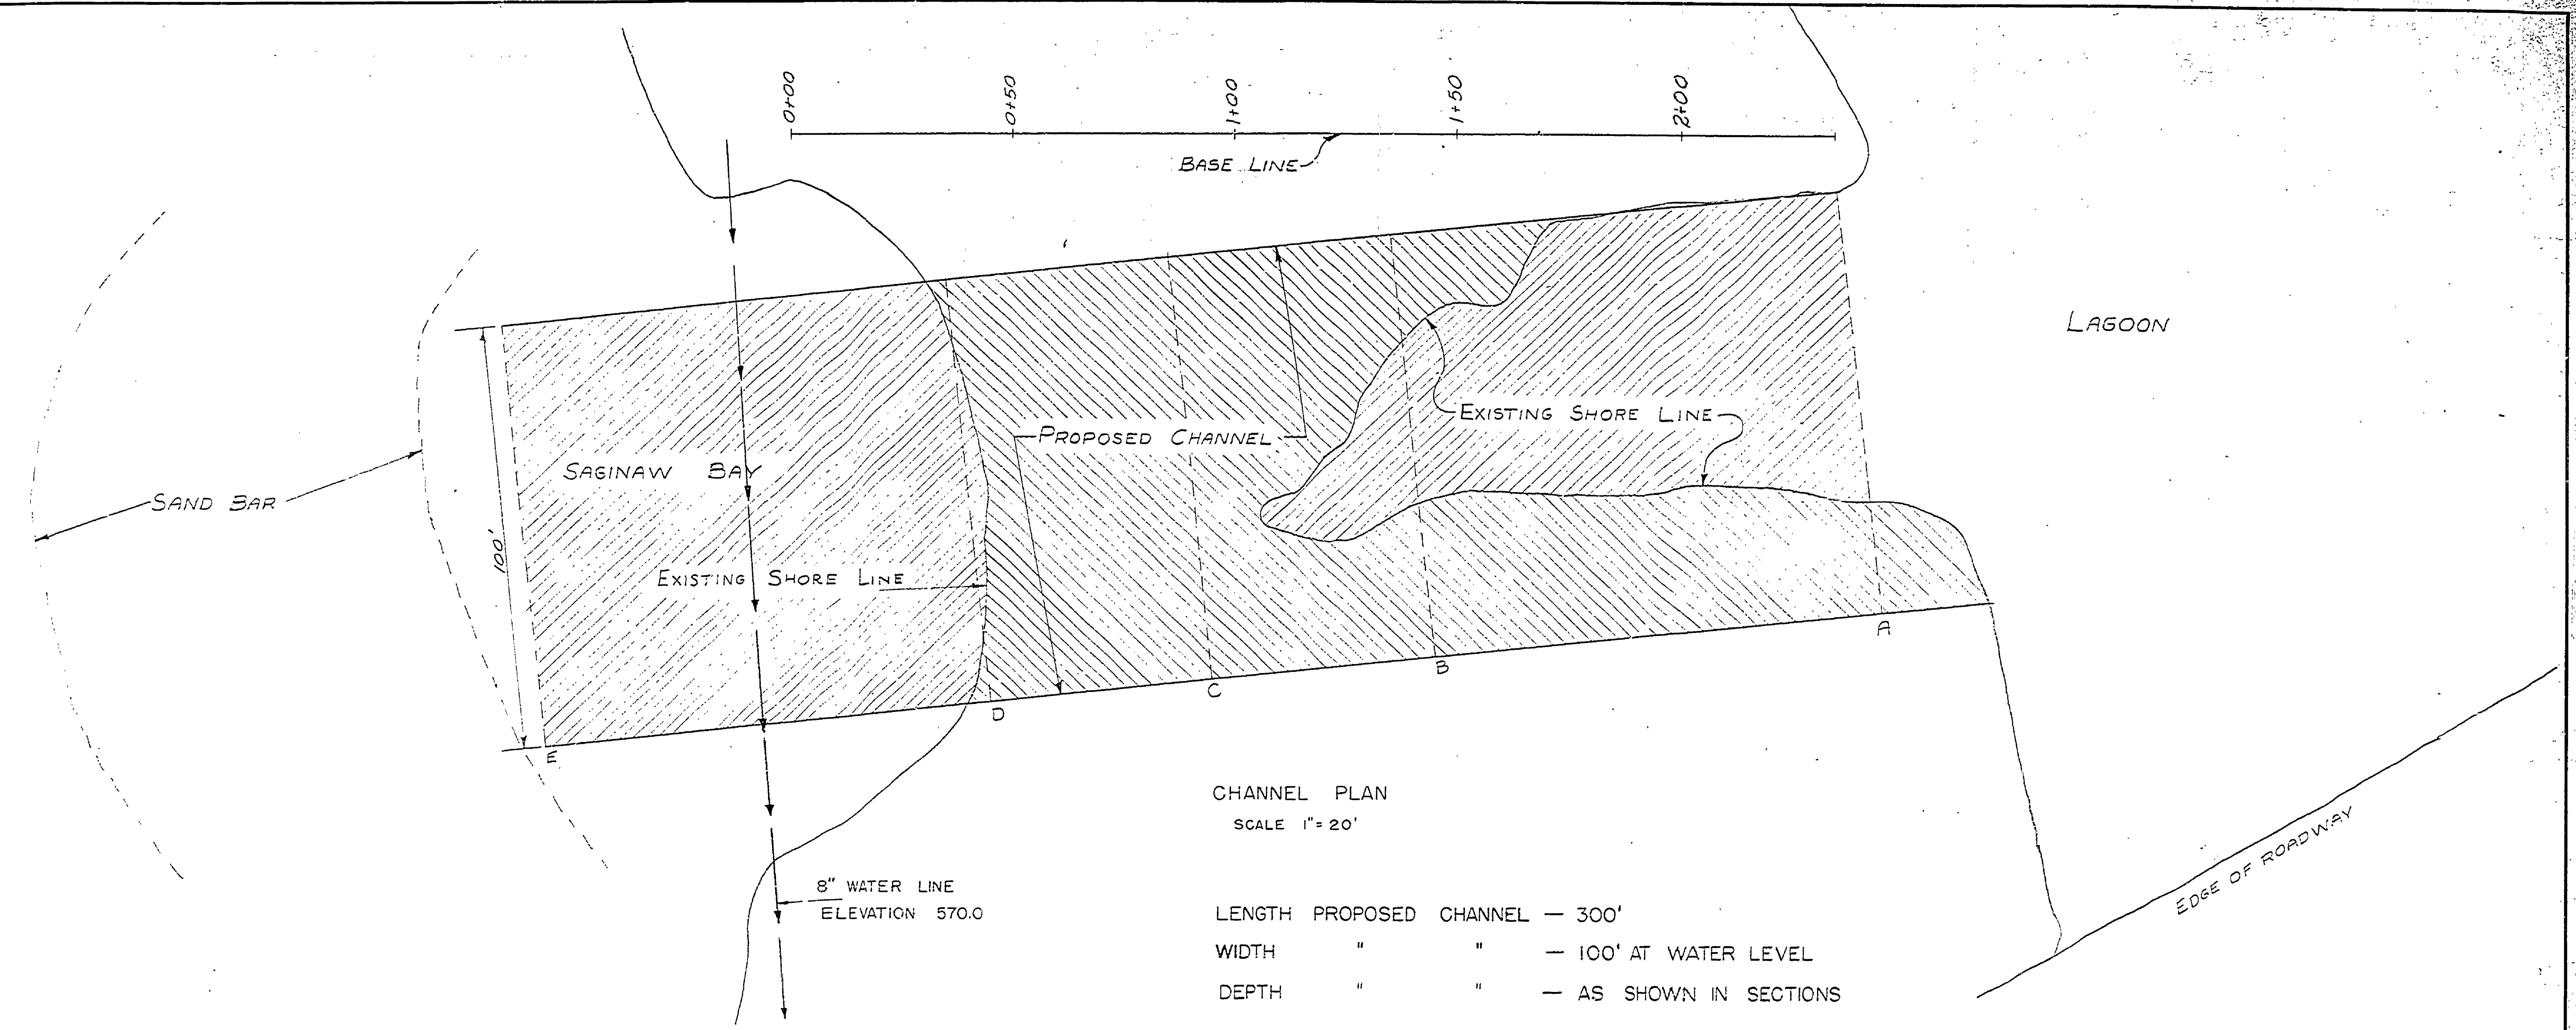

CHANNEL PLAN
SCALE 1" = 20'

LENGTH PROPOSED CHANNEL — 300'
 WIDTH " " — 100' AT WATER LEVEL
 DEPTH " " — AS SHOWN IN SECTIONS
 ESTIMATED EXCAVATION — 2500 CUBIC YARDS

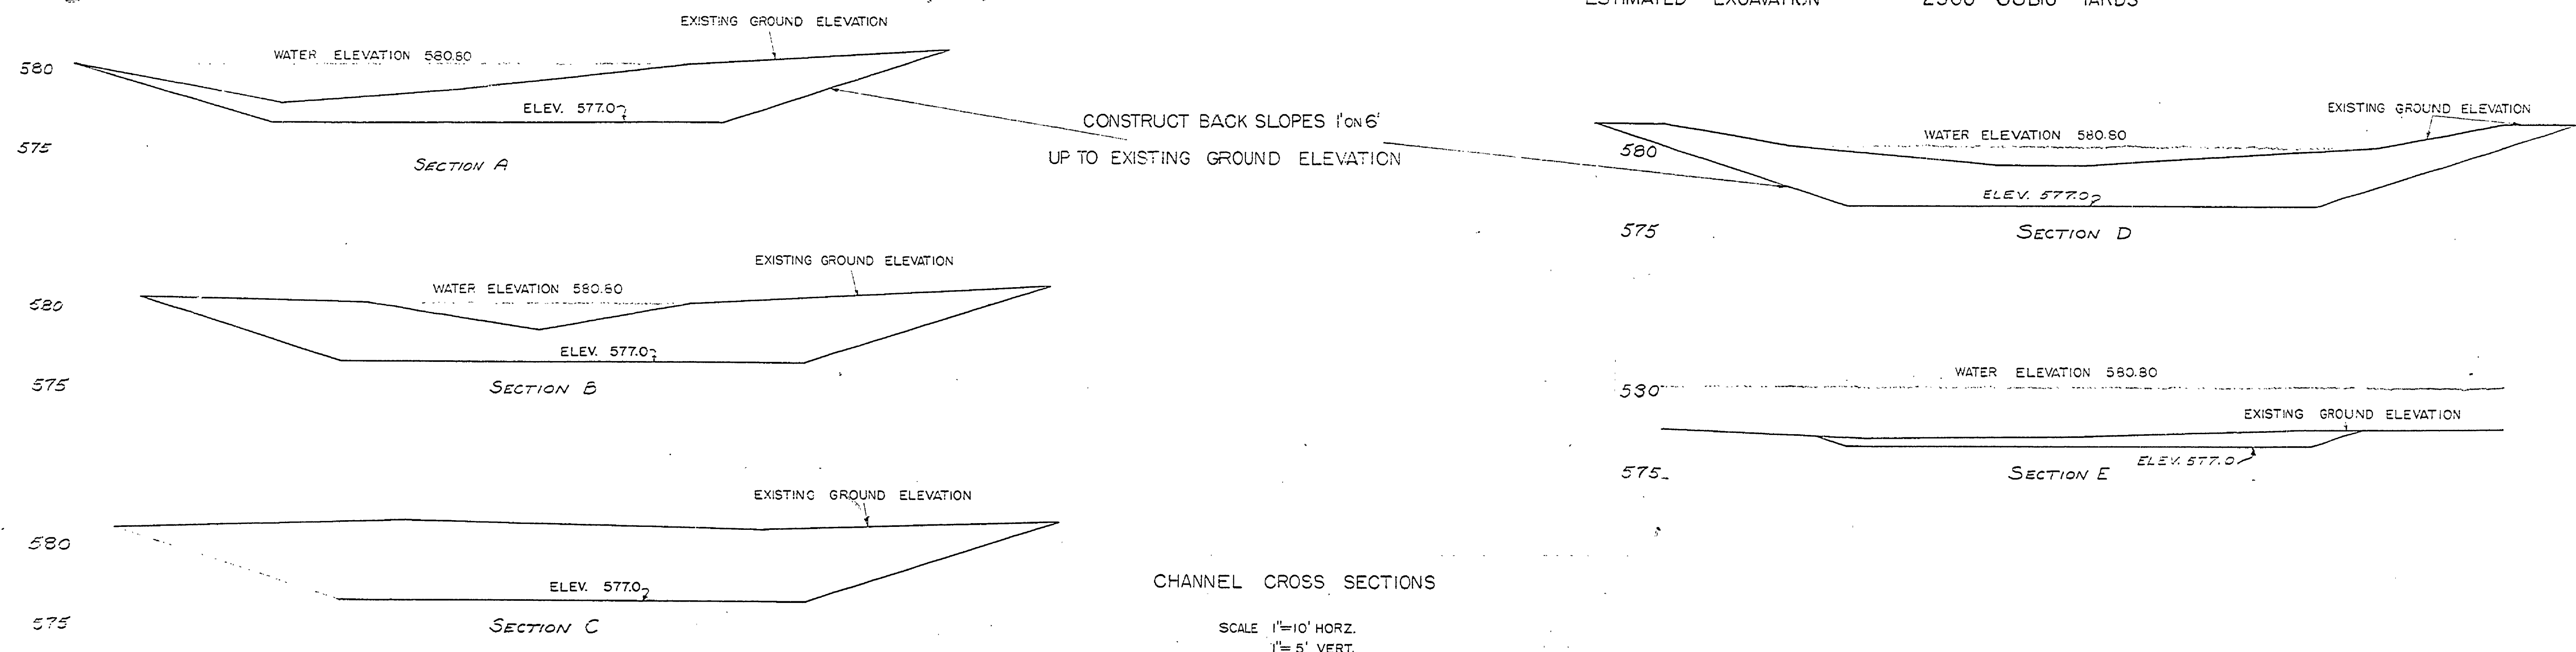

MICHIGAN
DEPARTMENT OF CONSERVATION
PARKS AND RECREATION DIVISION

BAY CITY STATE PARK
CHANNEL DREDGING
DATE - 13, AUG. 1947
SCALE - AS SHOWN

SHEET NO.	PLAN NO.
2	E-105
OF 2	