
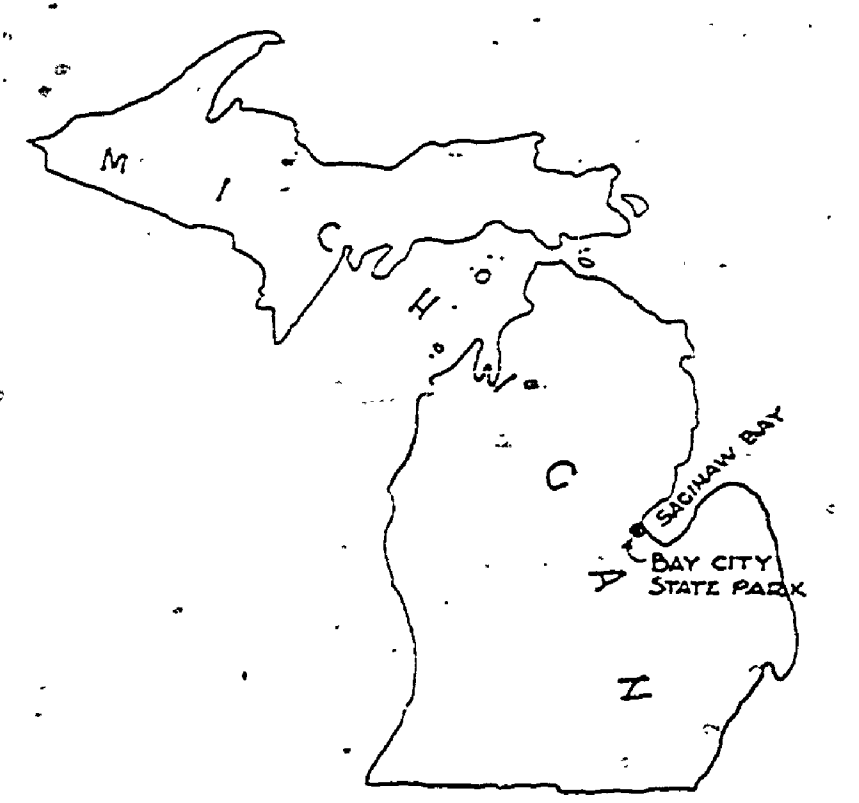


BAY CITY STATE PARK
 PARK RESIDENCE STORM SEWER
 SCALES AS INDICATED
 NOV. 30, 1946. W.J.K.

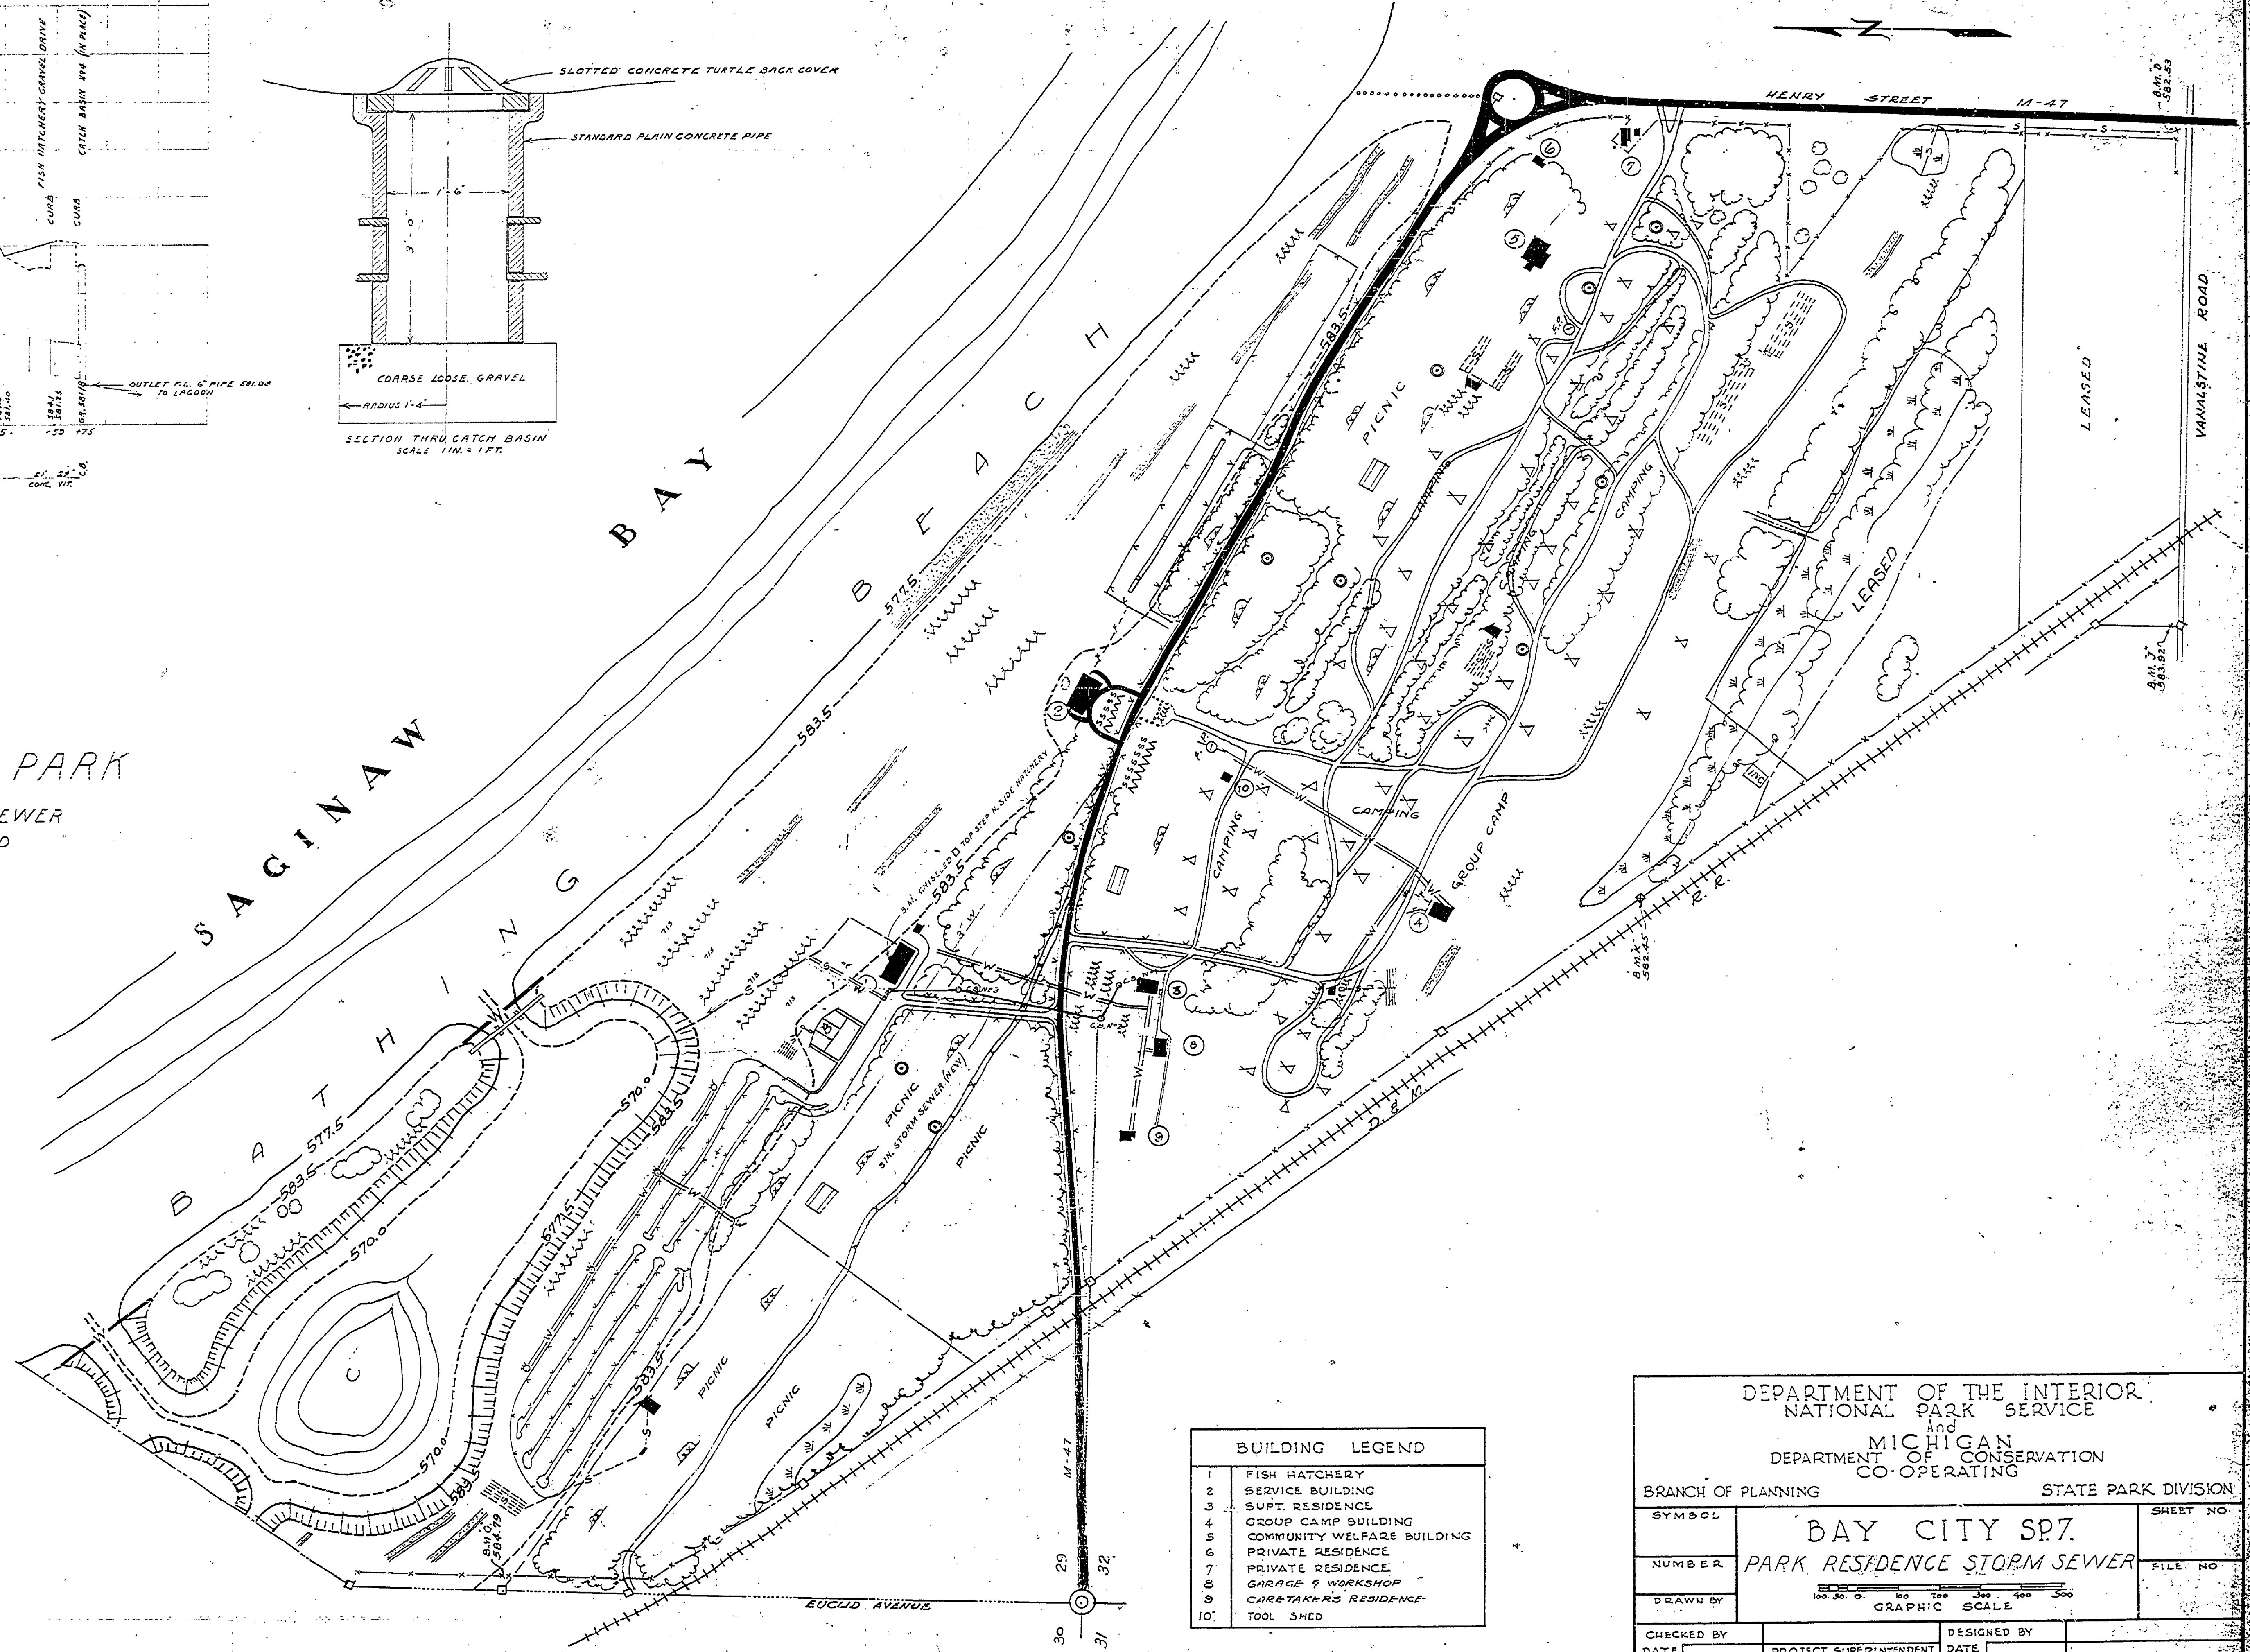

KEY MAP

BUILDING LEGEND	
1	FISH HATCHERY
2	SERVICE BUILDING
3	SUPT. RESIDENCE
4	GROUP CAMP BUILDING
5	COMMUNITY WELFARE BUILDING
6	PRIVATE RESIDENCE
7	PRIVATE RESIDENCE
8	GARAGE & WORKSHOP
9	CARETAKER'S RESIDENCE
10	TOOL SHED

DEPARTMENT OF THE INTERIOR NATIONAL PARK SERVICE			
And MICHIGAN DEPARTMENT OF CONSERVATION CO-OPERATING			
BRANCH OF PLANNING		STATE PARK DIVISION	
SYMBOL	BAY CITY SP7.		SHEET NO.
NUMBER	PARK RESIDENCE STORM SEWER		FILE NO.
DRAWN BY	GRAPHIC SCALE		
CHECKED BY	PROJECT SUPERINTENDENT	DESIGNED BY	
DATE		DATE	
RECOMMENDED FOR CONSTRUCTION BY		SUBMITTED BY	
DATE	FIFTH REGIONAL INSPECTOR	DATE	SUPT. OF STATE PARKS
APPROVED FOR CONSTRUCTION BY		APPROVED BY	
DATE	FIFTH REGIONAL OFFICER, N.P.S.	DATE	MICH. CONSERVATION COMR.