


MICHIGAN
DEPARTMENT OF CONSERVATION
PARKS & RECREATION DIVISION

SANITARY SEWERAGE SYSTEM


BAY CITY STATE PARK

BAY CITY, MICHIGAN

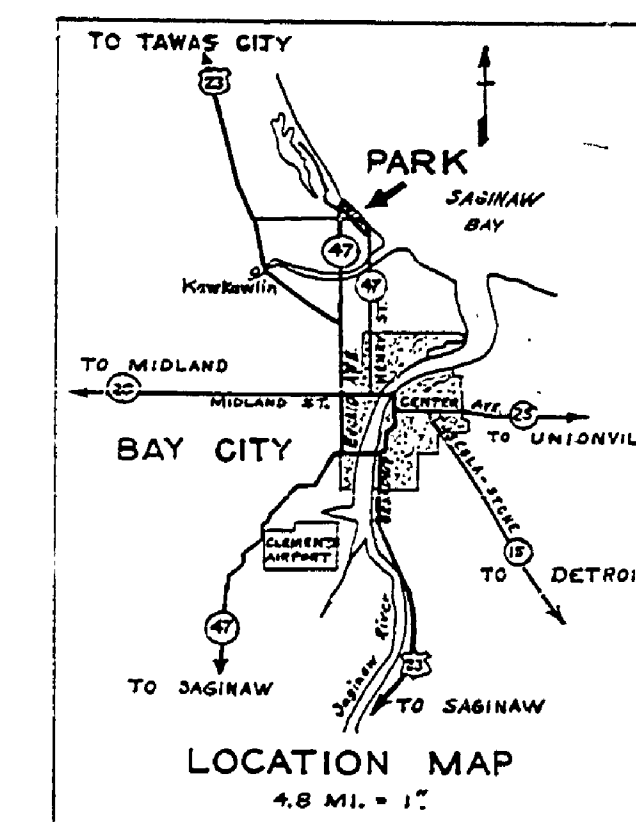

INDEX OF SHEETS

1. TITLE SHEET
2. PUMP HOUSE: SUPERSTRUCTURE
3. " " STRUCTURAL DETAILS
4. " " PIPING INSTALLATION
5. DOSING CHAMBER
6. FILTER BED & IMPOUNDING RESERVOIR
7. CROSS SECTIONS OF FILTER BED AREA
8. " " " "
9. PIPE LAYOUT FROM PUMP HOUSE TO FILTER BED SYSTEM
10. PLAN & PROFILE: LINE A
11. " " " LINE B
12. " " " LINE C
13. " " " LINE D
14. " " " LINE E
15. MANHOLES, LIFT STATION & STEP
16. MANHOLE COVER

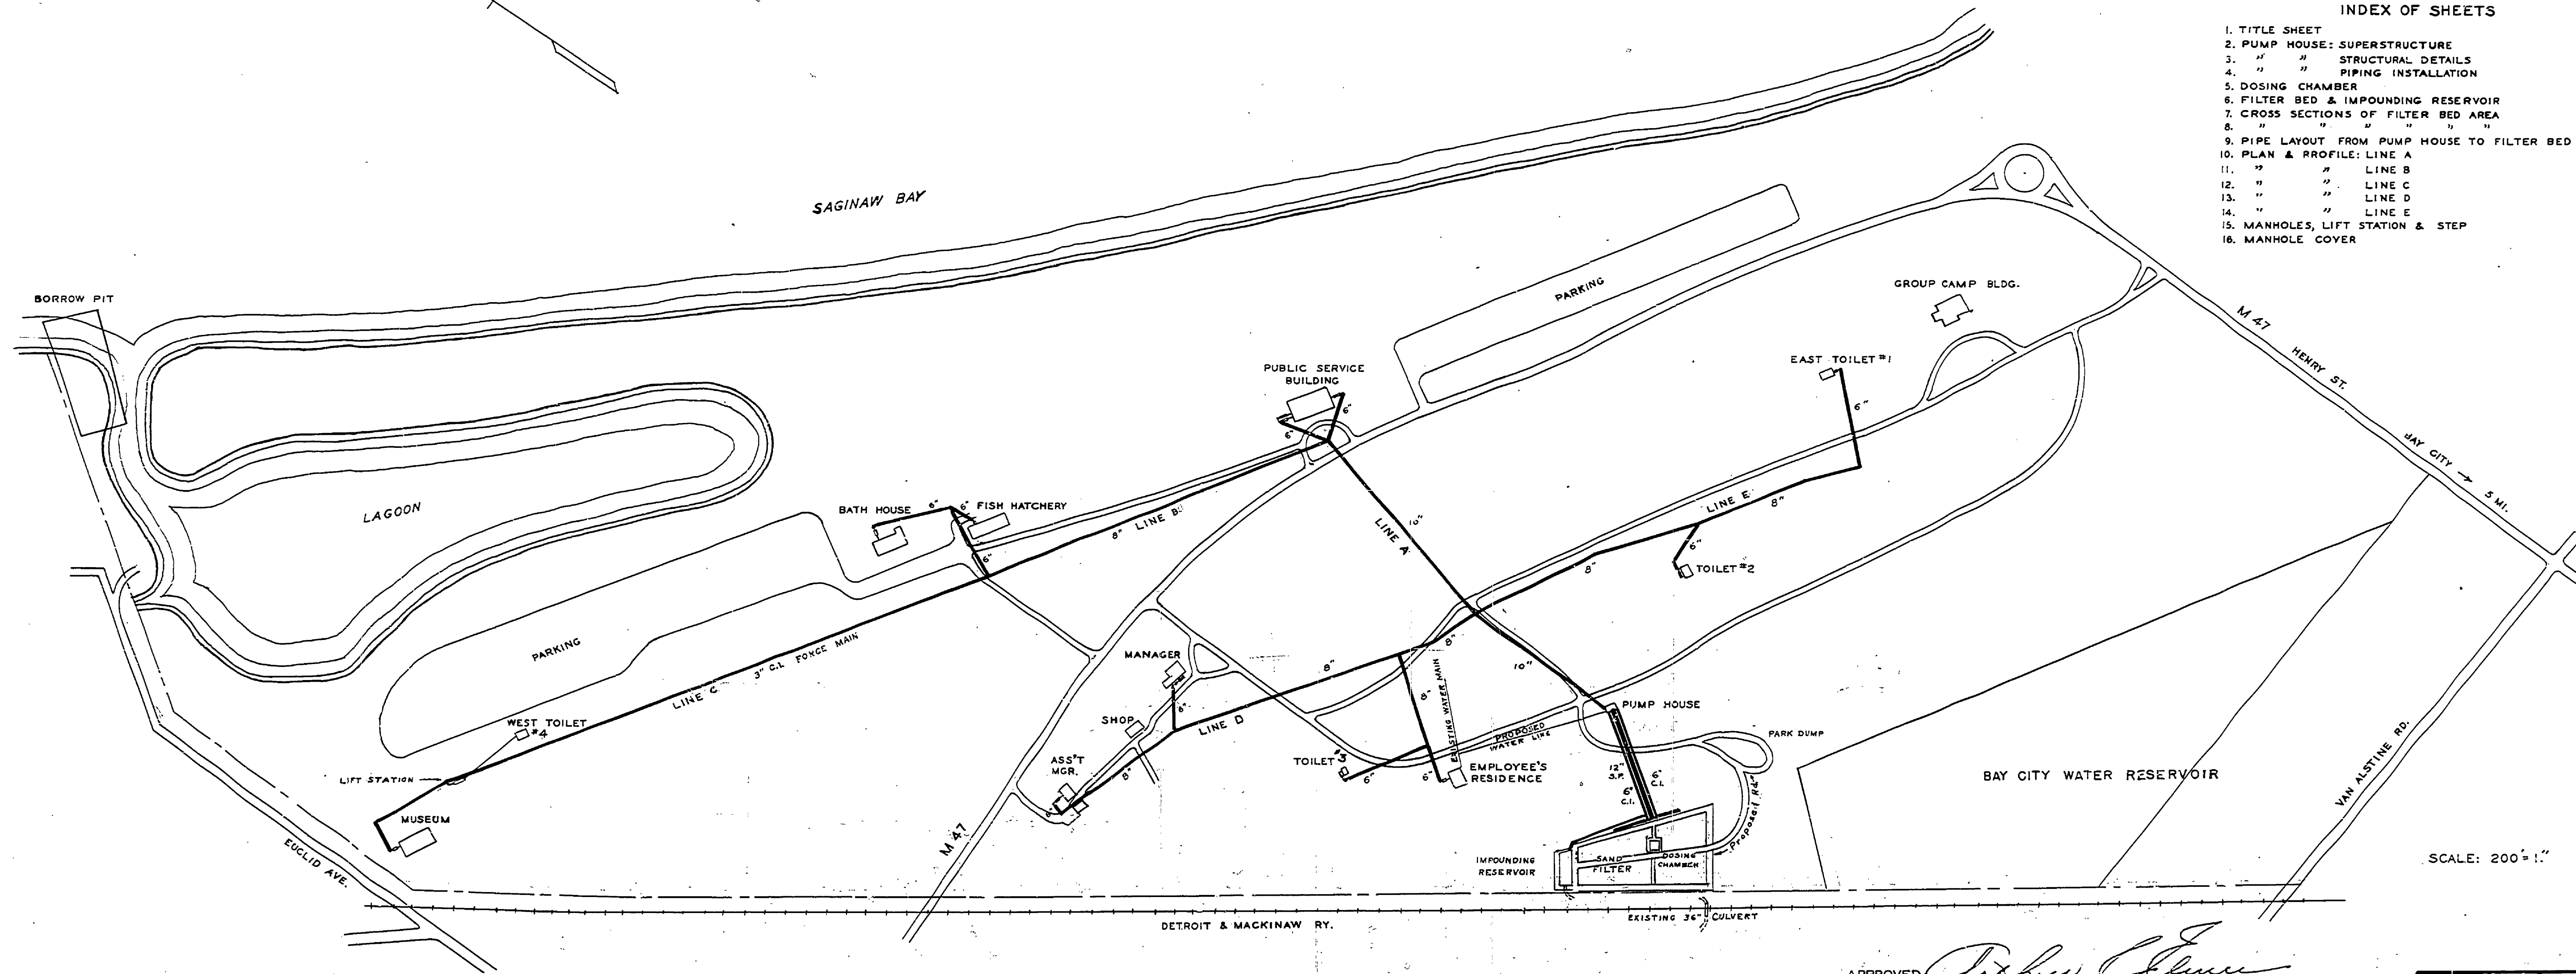

SCALE: 200' = 1"

APPROVED *Richard Glenn*
CHIEF, PARKS & RECREATION DIVISION

SHEET NO. 1	PLAN NO. E-107
OF 16	

DR. BY G.W. HALLIN JUNE 13, 1940.