


DRAWN BY G. HALIK	REVIEWED BY SECTIONS		APPROVED BY		REVISIONS	
	ARCHITECTURAL J.T.R.	DATE 8-8-50	DATE 8-8-50		NO.	BY
CHECKED BY F. J. P.	ENGINEERING H.C.M.	DATE 6-28-50	ASSISTANT CHIEF IN CHARGE		1	
DATE JUNE 28, 50	LANDSCAPE J.T.R.	DATE 8-8-50	OF DESIGN		2	
					3	
					4	
					5	
					6	

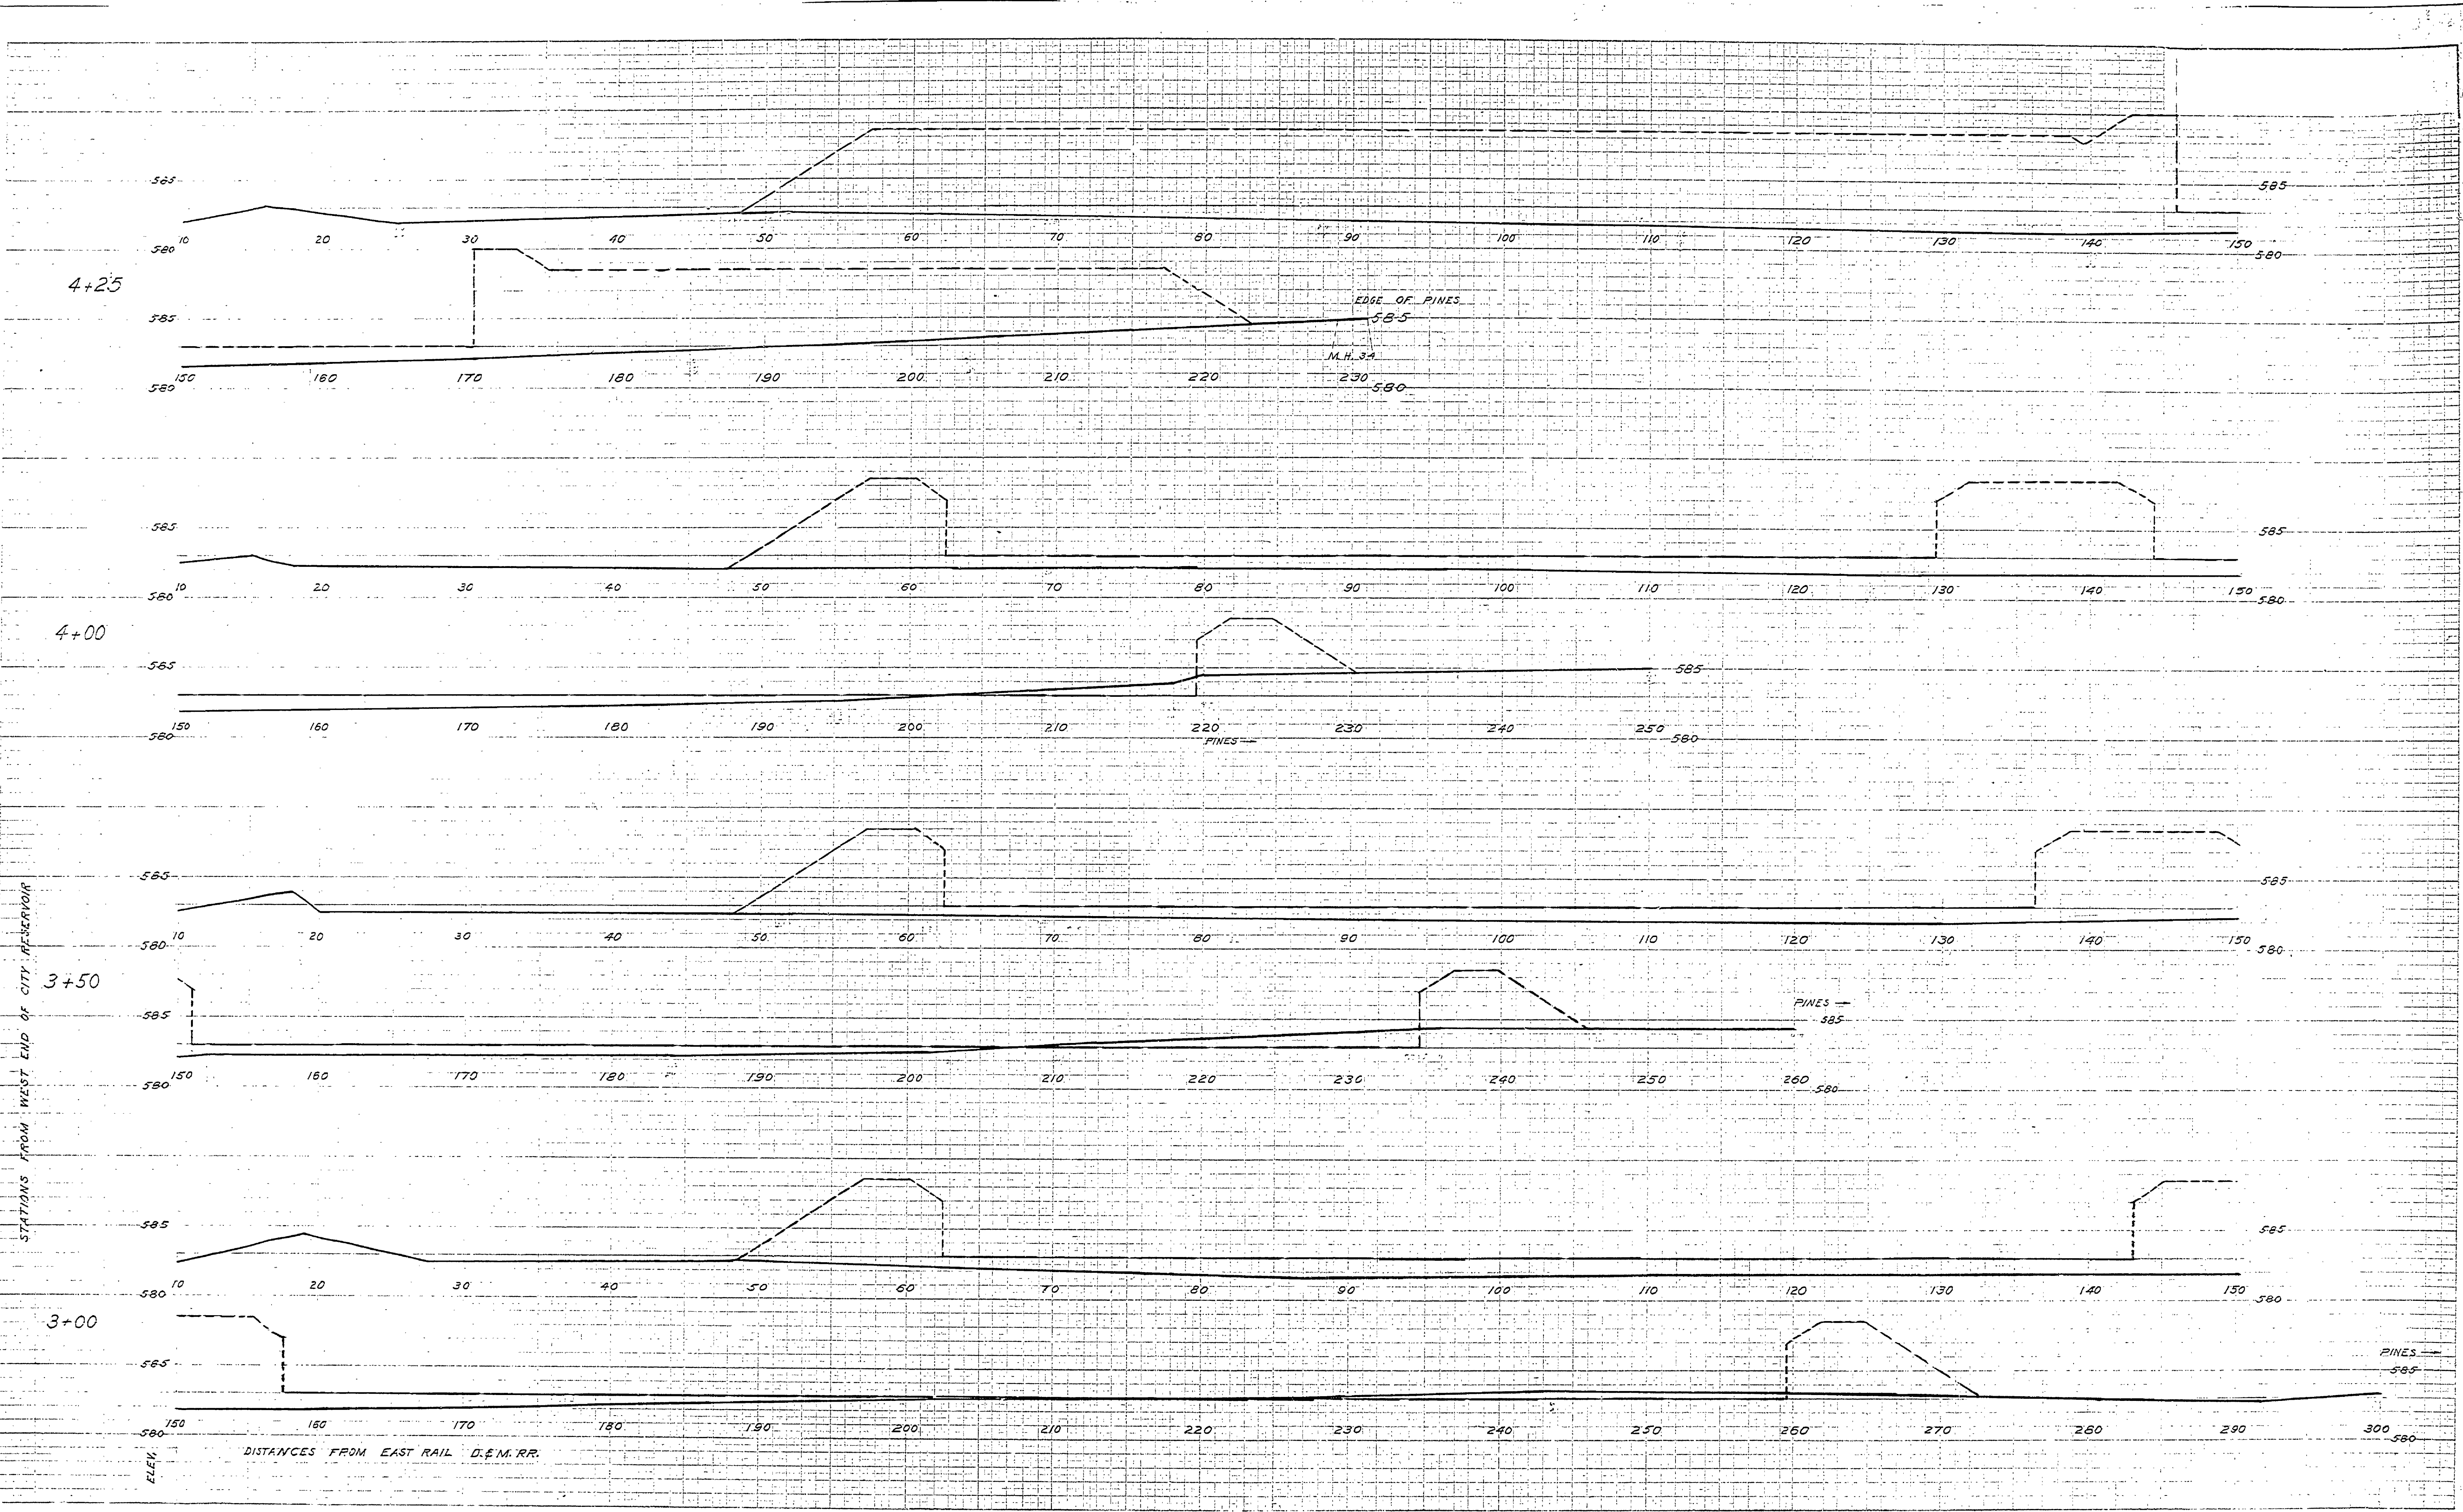

CROSS SECTIONS OF FILTER BED AREA

MICHIGAN
DEPARTMENT OF CONSERVATION
PARKS AND RECREATION DIVISION

BAY CITY STATE PARK
SANITARY SEWERAGE SYSTEM
SCALE: VER. 5"=1', HOR. 5"=1'

SHEET
NO. 7
OF 15

PLAN NO.
E-107